


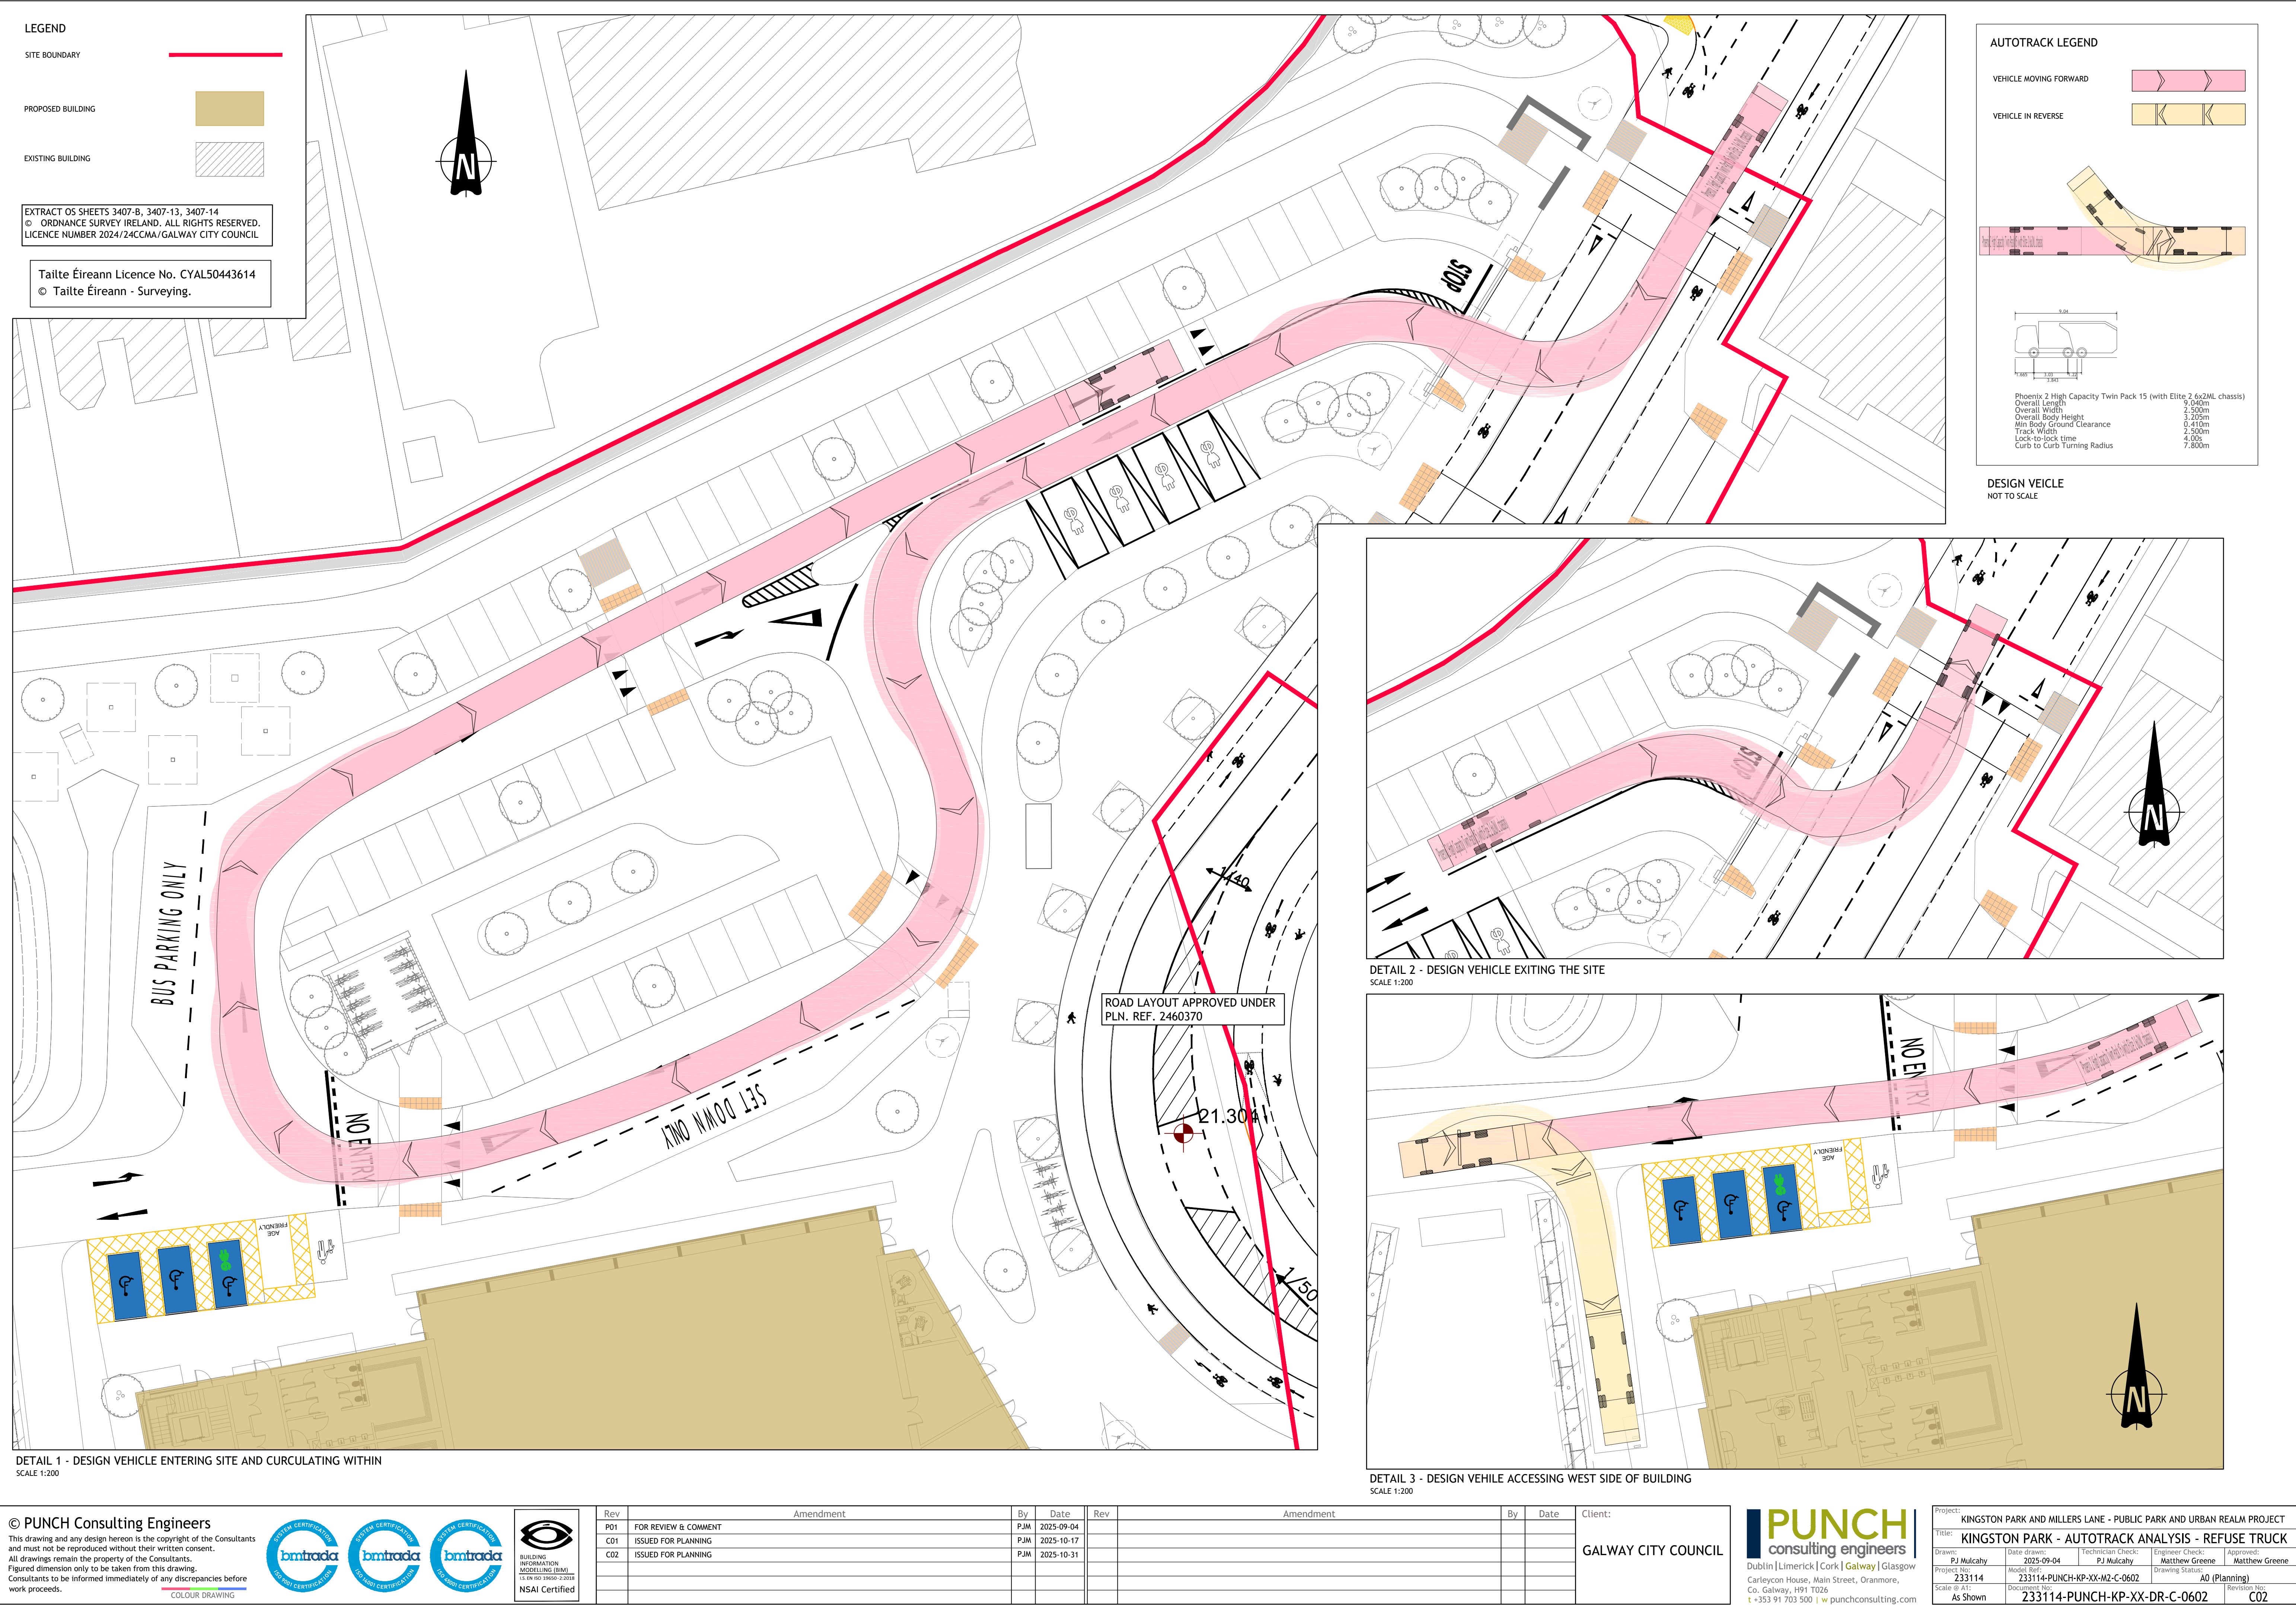


DETAIL 1 - DESIGN VEHICLE ENTERING SITE AND CURCULATING WITHIN
SCALE 1:200

DETAIL 2 - DESIGN VEHICLE EXITING THE SITE
SCALE 1:200

DETAIL 3 - DESIGN VEHICLE ACCESSING WEST SIDE OF BUILDING
SCALE 1:200

© PUNCH Consulting Engineers

This drawing and any design hereon is the copyright of the Consultants and must not be reproduced without their written consent.
All drawings remain the property of the Consultants.
Figured dimension only to be taken from this drawing.
Consultants to be informed immediately of any discrepancies before work proceeds.

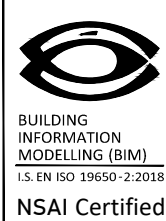

Rev	Amendment	By	Date	Rev	Amendment	By	Date
P01	FOR REVIEW & COMMENT	PJM	2025-09-04				
C01	ISSUED FOR PLANNING	PJM	2025-10-17				
C02	ISSUED FOR PLANNING	PJM	2025-10-31				

Rev	Amendment	By	Date

Client:
GALWAY CITY COUNCIL

PUNCH
consulting engineers
Dublin | Limerick | Cork | Galway | Glasgow
Carleycon House, Main Street, Orammore,
Co. Galway, H91 T026
t +353 91 703 500 | w punchconsulting.com

Project: KINGSTON PARK AND MILLERS LANE - PUBLIC PARK AND URBAN REALM PROJECT			
Title: KINGSTON PARK - AUTOTRACK ANALYSIS - REFUSE TRUCK			
Drawn: PJ Mulcahy	Date drawn: 2025-09-04	Technician Check: PJ Mulcahy	Engineer Check: Matthew Greene
Project No: 233114	Model Ref: 233114-PUNCH-KP-XX-M2-C-0602	Approved: Matthew Greene	Revision No: A0 (Planning)
Scale @ A1: As Shown	Document No: 233114-PUNCH-KP-XX-DR-C-0602		C02