


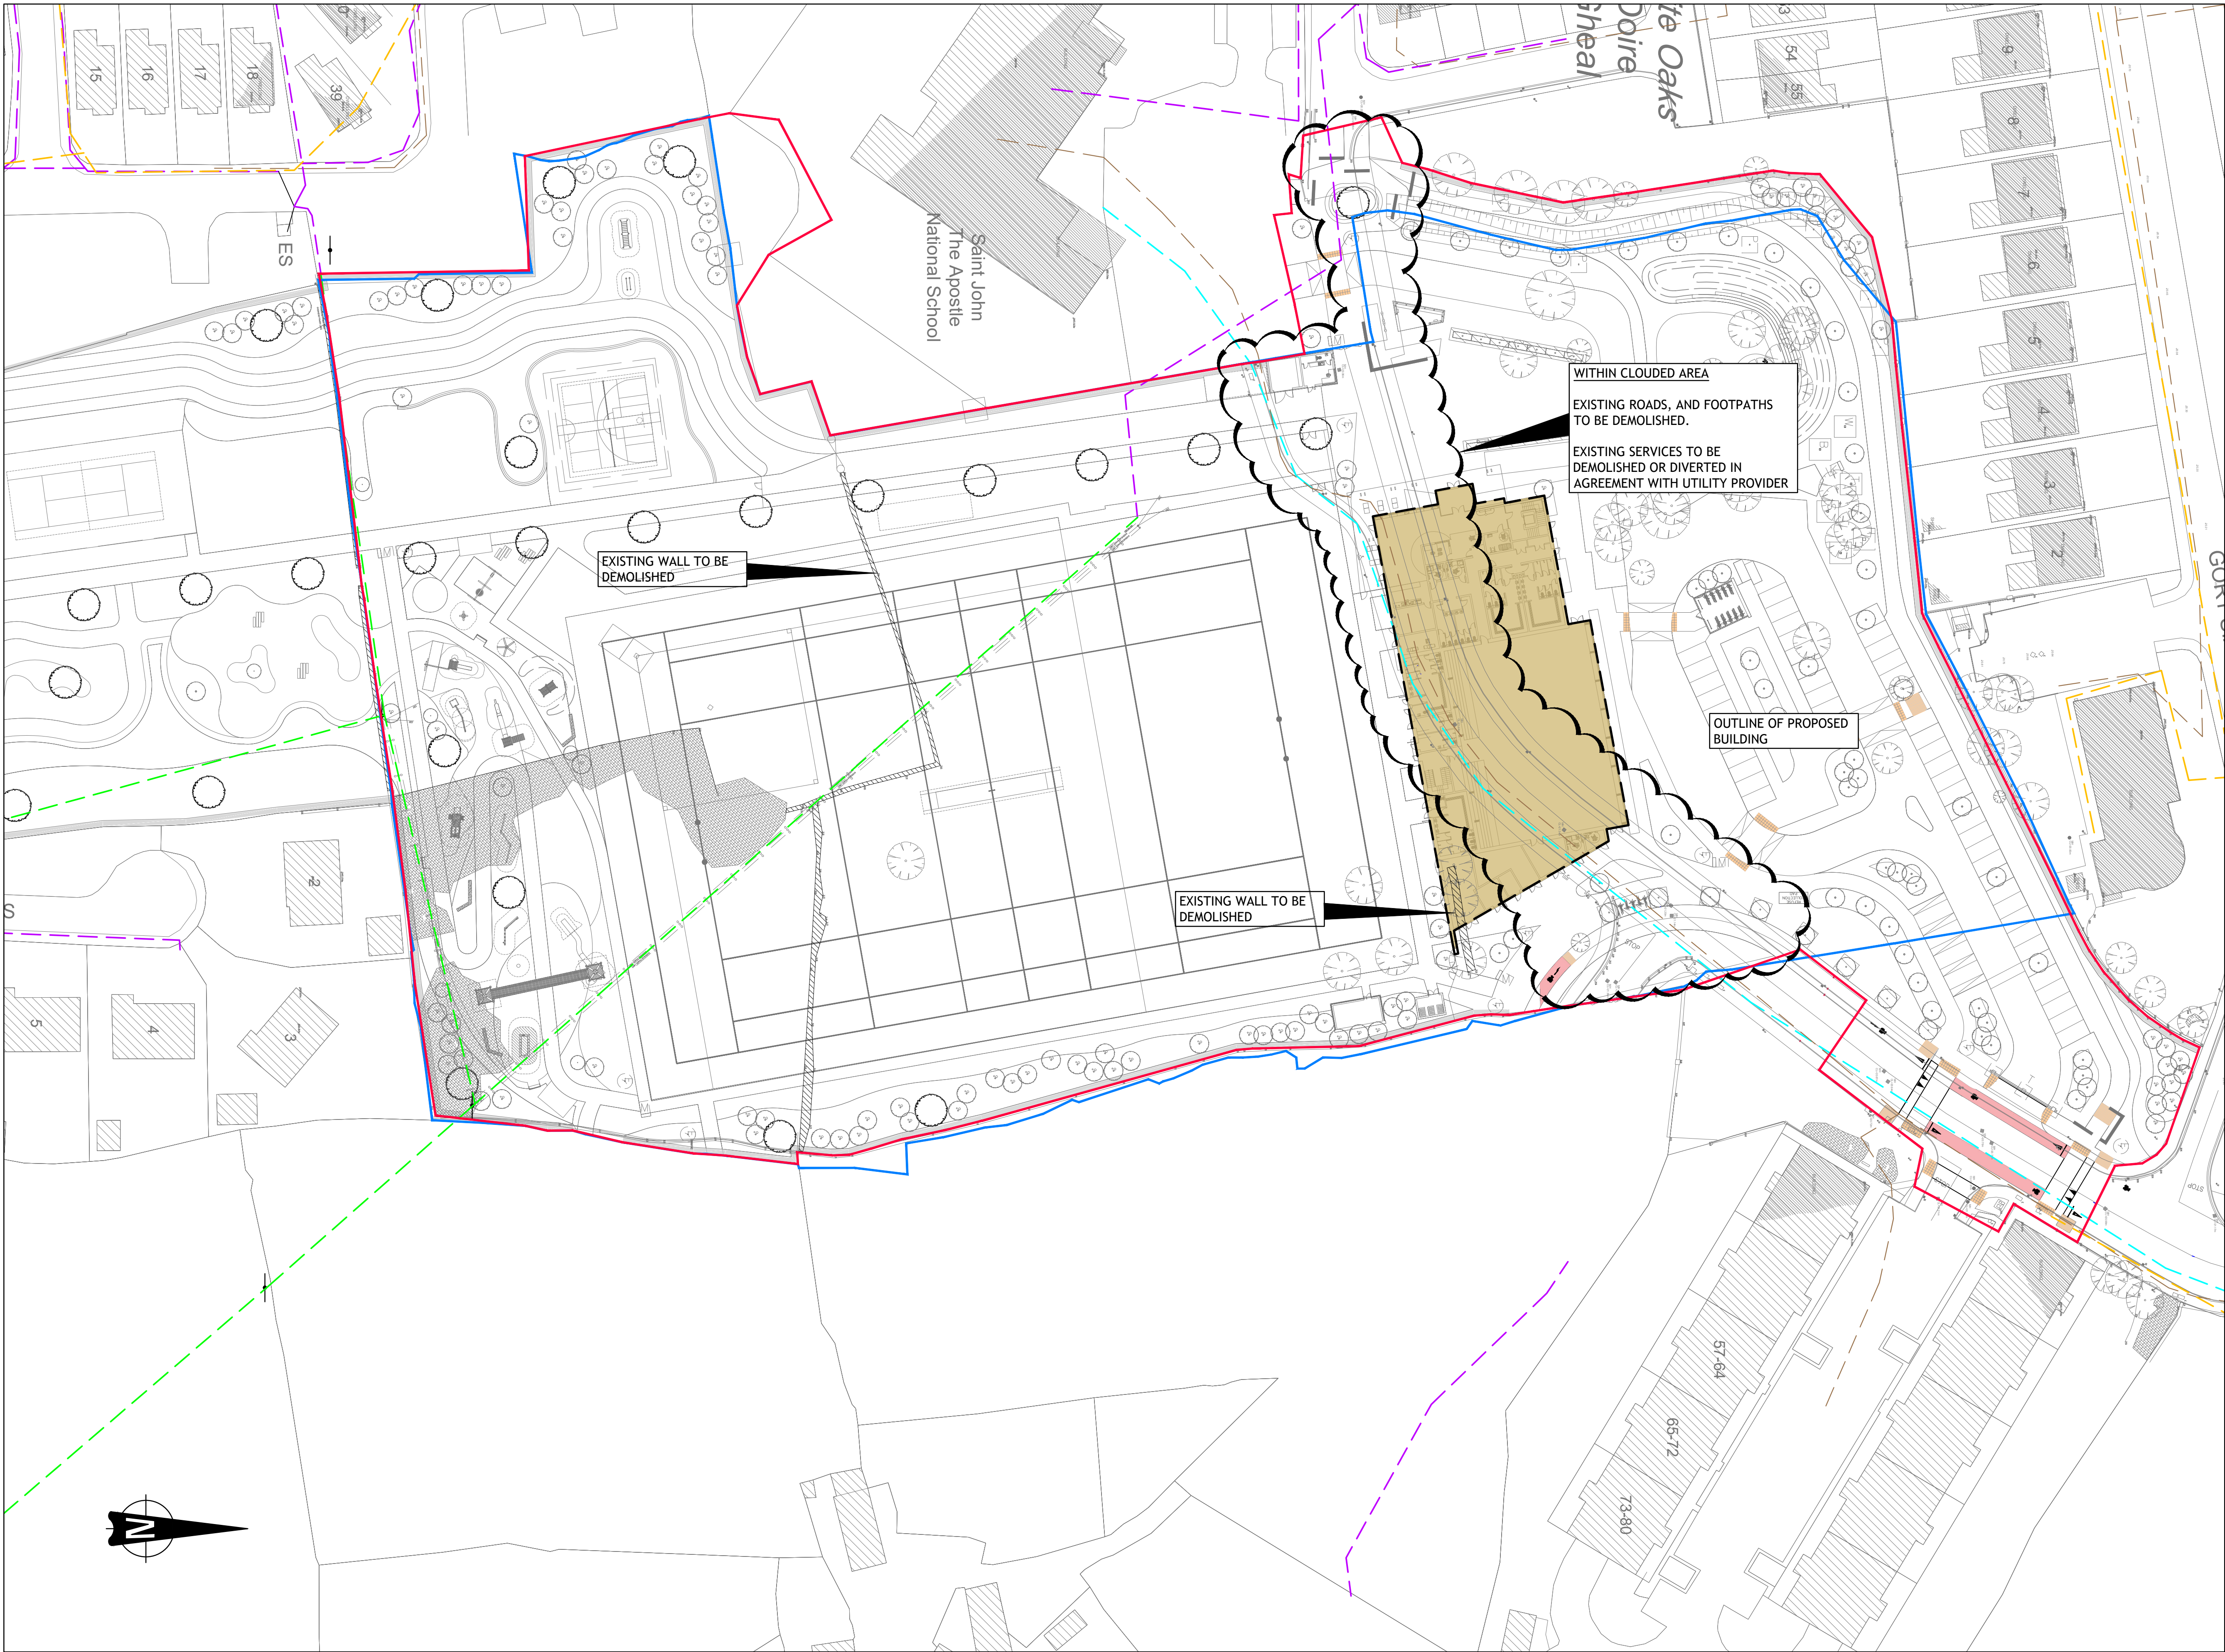

- LEGEND**
- SITE BOUNDARY
- LAND WITHIN OWNERSHIP OF THE APPLICANT
- EXISTING SERVICES TRACED FROM UTILITY PROVIDERS RECORD DRAWINGS - LOCATIONS OF ALL EXISTING SERVICES TO BE CONFIRMED ON SITE
- MV/LV (10KV/20KV/400V/230V) UNDERGROUND CABLE ROUTES
- LV (400V/230V) OVERHEAD LINES
- MV (10KV/20KV) OVERHEAD LINES
- VIRGIN MEDIA LINES
- AURORA TELECOM INSERTED GAS PIPE
- EIR SERVICES

EXTRACT OS SHEETS 3407-B, 3407-13, 3407-14
© ORDNANCE SURVEY IRELAND. ALL RIGHTS RESERVED.
LICENCE NUMBER 2024/24CCMA/GALWAY CITY COUNCIL

Taitte Éireann Licence No. CYAL50443614
© Taitte Éireann - Surveying.

© PUNCH Consulting Engineers

This drawing and any design hereon is the copyright of the Consultants and must not be reproduced without their written consent.
All drawings remain the property of the Consultants.
Figured dimension only to be taken from this drawing.
Consultants to be informed immediately of any discrepancies before work proceeds.



Rev	Amendment	By	Date
P01	ISSUED FOR REVIEW & COMMENT	CB	2025-10-02
C01	ISSUED FOR PLANNING	PJM	2025-10-17
C02	ISSUED FOR PLANNING	PJM	2025-10-31

Rev	Amendment	By	Date

Client:
GALWAY CITY COUNCIL

PUNCH
consulting engineers
Dublin | Limerick | Cork | Galway | Glasgow
Carleycon House, Main Street, Oranmore,
Co. Galway, H91 T026
t +353 91 703 500 | w punchconsulting.com

Project:	KINGSTON PARK AND MILLERS LANE - PUBLIC PARK AND URBAN REALM PROJECT
Title:	KINGSTON PARK - DEMOLITION PLAN
Drawn:	C Buckley
Date drawn:	2025-10-02
Technician Check:	PJ Mulcahy
Engineer Check:	Matthew Greene
Approved:	Matthew Greene
Project No:	233114
Model Ref:	233114-PUNCH-KP-XX-DR-C-0751
Drawing Status:	A0 (Planning)
Scale @ A1:	1:500
Document No:	233114-PUNCH-KP-XX-DR-C-0751
Revised No:	C01