


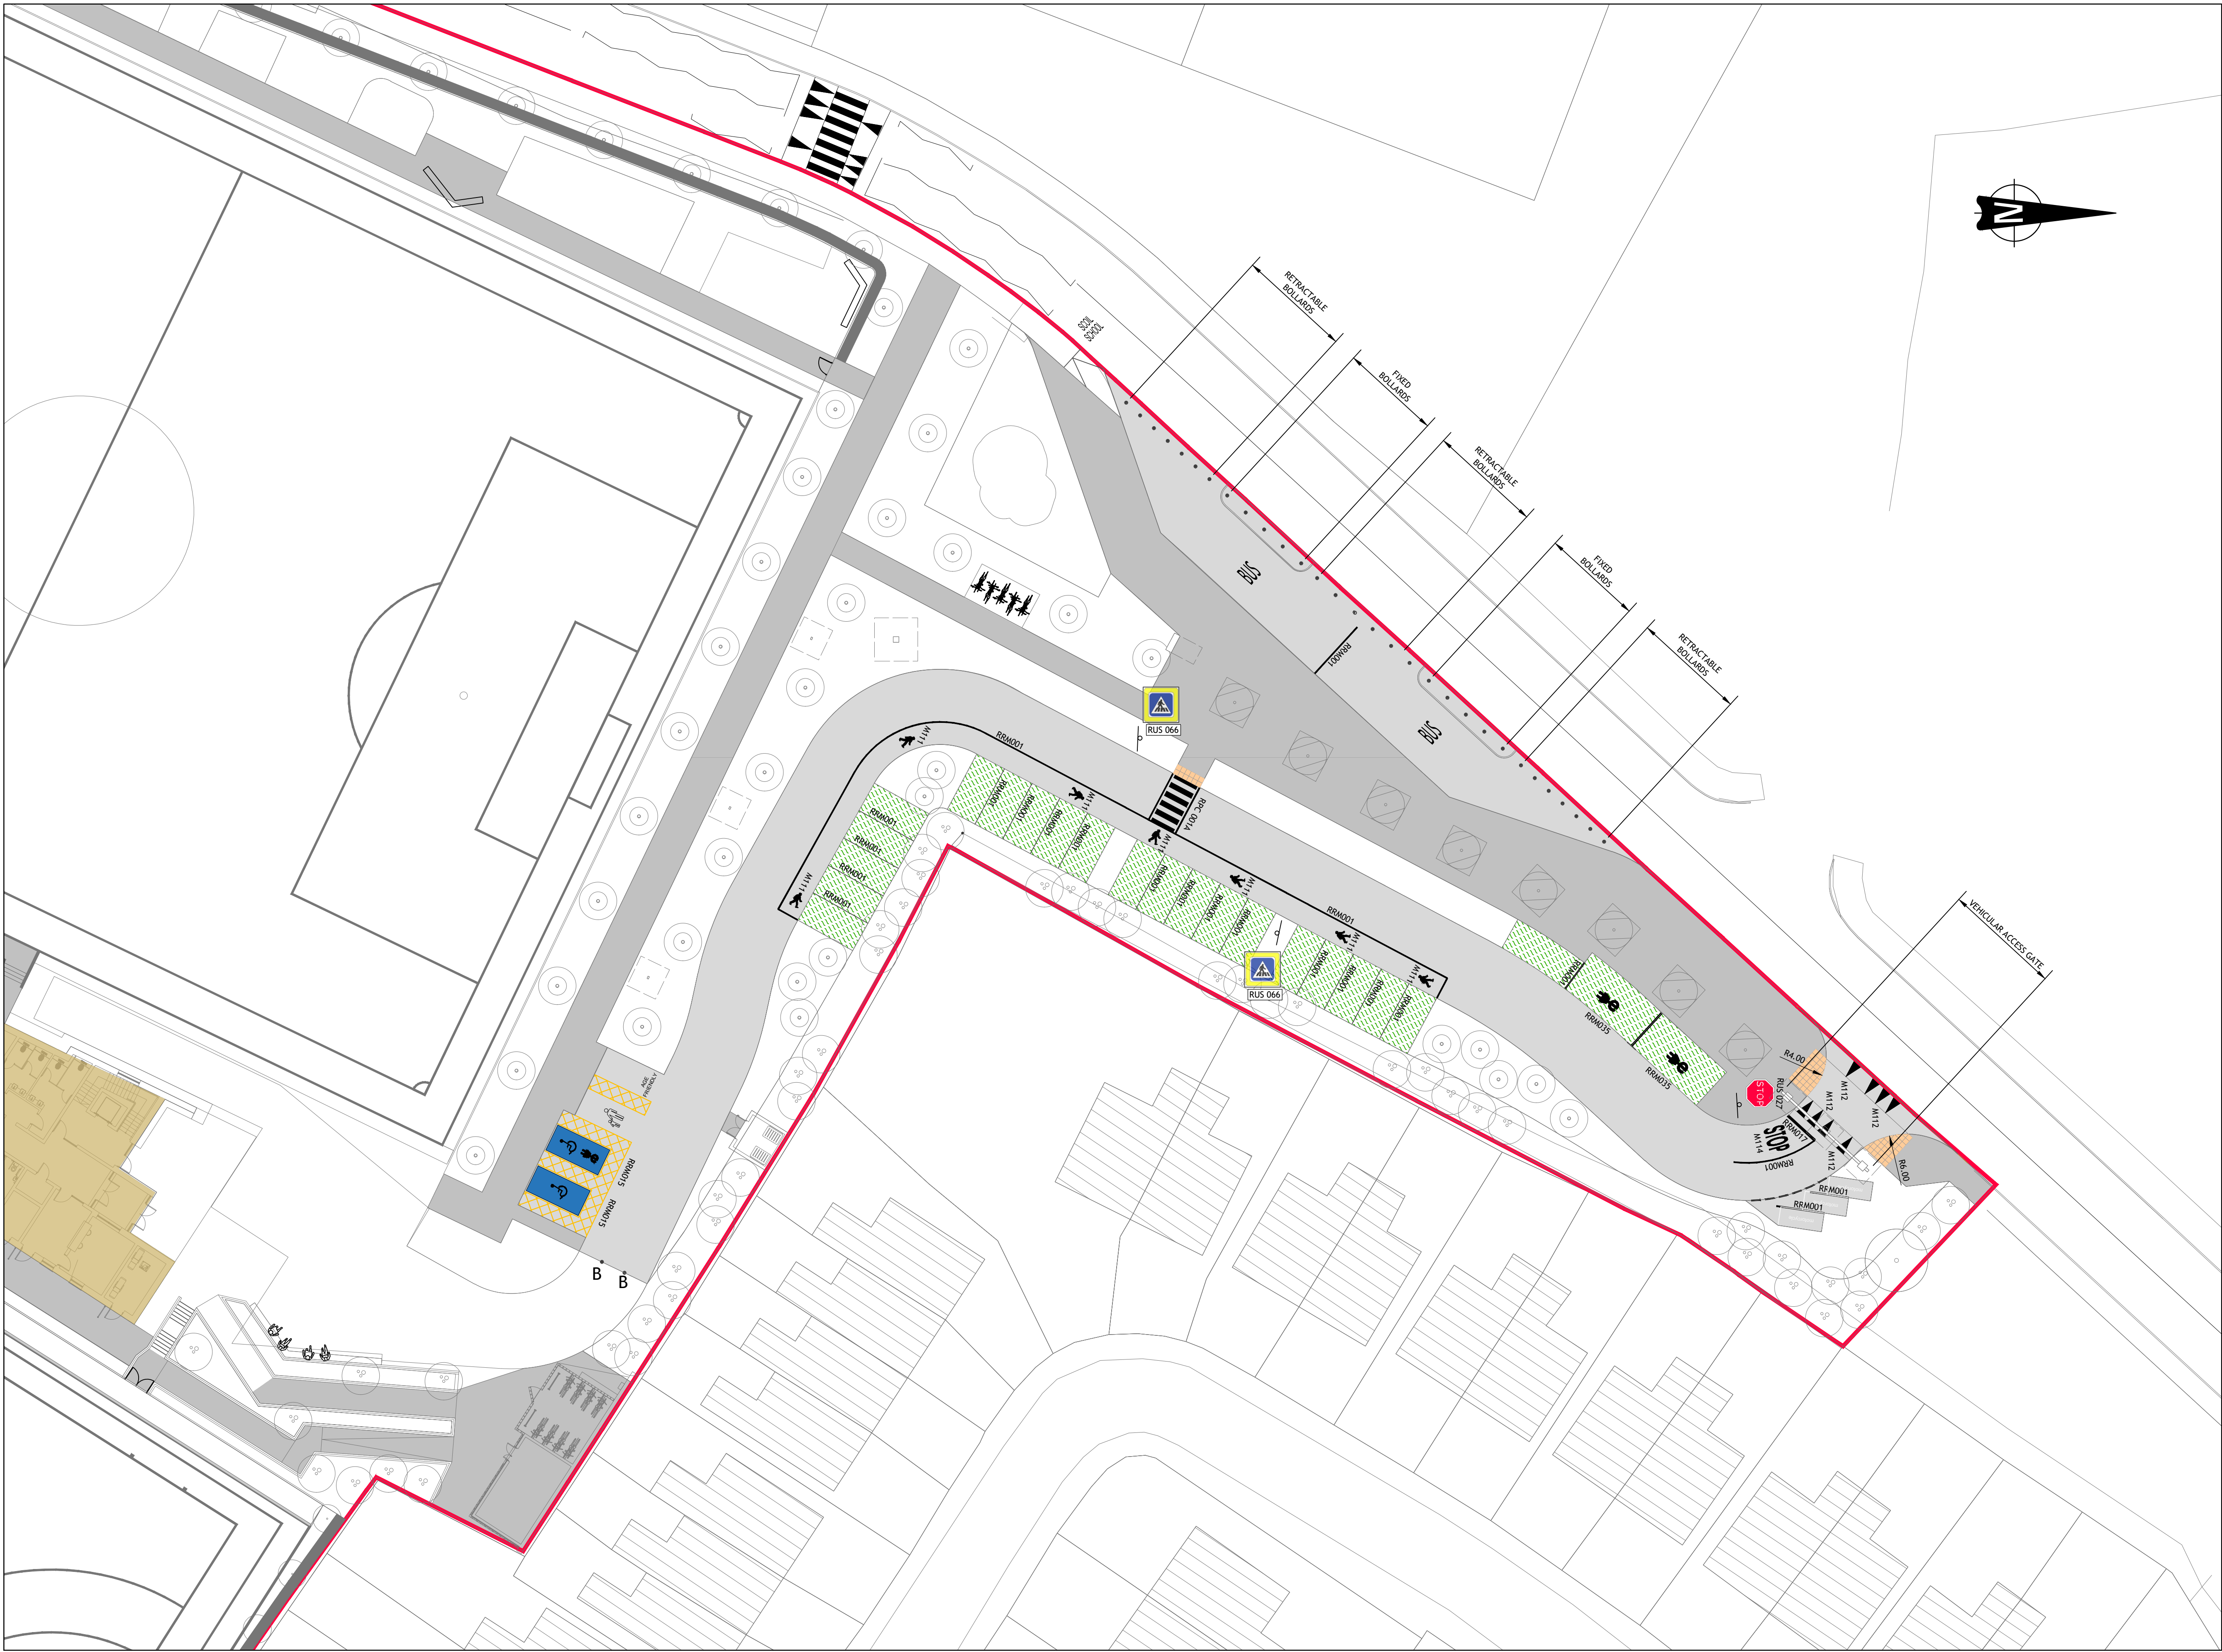

LEGEND

SITE BOUNDARY

PROPOSED BUILDING

EXISTING BUILDING

S1 - MACADAM CARRIAGEWAY

S2 - PARKING BAYS - REINFORCED GRASS

S9 - PEDESTRIAN PATH - COLOURED BITUMEN MACADAM

PROPOSED TACTILE PAVING (CHARCOAL COLOUR)

ROAD MARKING AND SIGNAGE LEGEND

DESCRIPTION	*DTTSM REF
PROPOSED 100mm WIDE CONTINUOUS WHITE LINE	RRM001
PROPOSED DISABLED PERSONS PARKING MARKING	RRM015
PROPOSED 200mm WIDE STOP LINE	RRM017
ELECTRIC VEHICLE RECHARGING BAY	RRM035
PROPOSED TRAFFIC CALMING TRIANGLE	M112
PROPOSED RUS 027 - STOP SIGN	RUS 027
PROPOSED RUS 066 - PEDESTRIAN CROSSING SIGN	RUS 066

NOTES:

- ALL ROAD SIGNAGE TO COMPLY WITH THE DEPARTMENT OF TRANSPORT TRAFFIC SIGNS MANUAL
- SIGN POLES MAX. DIAMETER 89mm.
- WHERE PEDESTRIANS ARE LIKELY TO WALK UNDER THE SIGN, THE DESIRABLE MOUNTING HEIGHT IS 2300mm. WHERE CYCLISTS ARE LIKELY TO PASS UNDER THE SIGN, THE DESIRABLE MOUNTING HEIGHT IS 2500mm.
- RETENTION SOCKETS TO BE USED ON ALL SIGN POLES.
- ALL ROAD SIGNAGE TO BE AGREED WITH THE LOCAL AUTHORITY LOCATION OF SIGNAGE TO BE AGREED, ON SITE, WITH THE LOCAL AUTHORITY BEFORE ERECTING.

EXTRACT OS SHEETS 3407-B, 3407-13, 3407-14
© ORDNANCE SURVEY IRELAND. ALL RIGHTS RESERVED.
LICENCE NUMBER 2024/24CCMA/GALWAY CITY COUNCIL

Tailte Éireann Licence No. CYAL50443614
© Tailte Éireann - Surveying.

© PUNCH Consulting Engineers

This drawing and any design hereon is the copyright of the Consultants and must not be reproduced without their written consent. All drawings remain the property of the Consultants. Figured dimension only to be taken from this drawing. Consultants to be informed immediately of any discrepancies before work proceeds.



Rev	Amendment	By	Date	Rev	Amendment	By	Date
P01	FOR REVIEW & COMMENT	PJM	2025-09-17				
P02	FOR REVIEW & COMMENT	PJM	2025-10-07				
C01	ISSUED FOR PLANNING	PJM	2025-10-17				
C02	ISSUED FOR PLANNING	PJM	2025-10-31				

Rev	Amendment	By	Date

Client:
GALWAY CITY COUNCIL



Project:	KINGSTON PARK AND MILLERS LANE - PUBLIC PARK AND URBAN REALM PROJECT
Title:	MILLERS LANE - LINE MARKING & SIGNAGE LAYOUT
Drawn:	PJ Mulcahy
Date drawn:	2025-09-17
Technician Check:	PJ Mulcahy
Engineer Check:	Melusi McCabe
Approved:	Matthew Greene
Project No:	233114
Model Ref:	233114-PUNCH-ML-XX-M2-C-0461
Drawing Status:	A0 (Planning)
Scale @ A1:	1:250
Document No:	233114-PUNCH-ML-XX-DR-C-0461
Revision No:	C02