


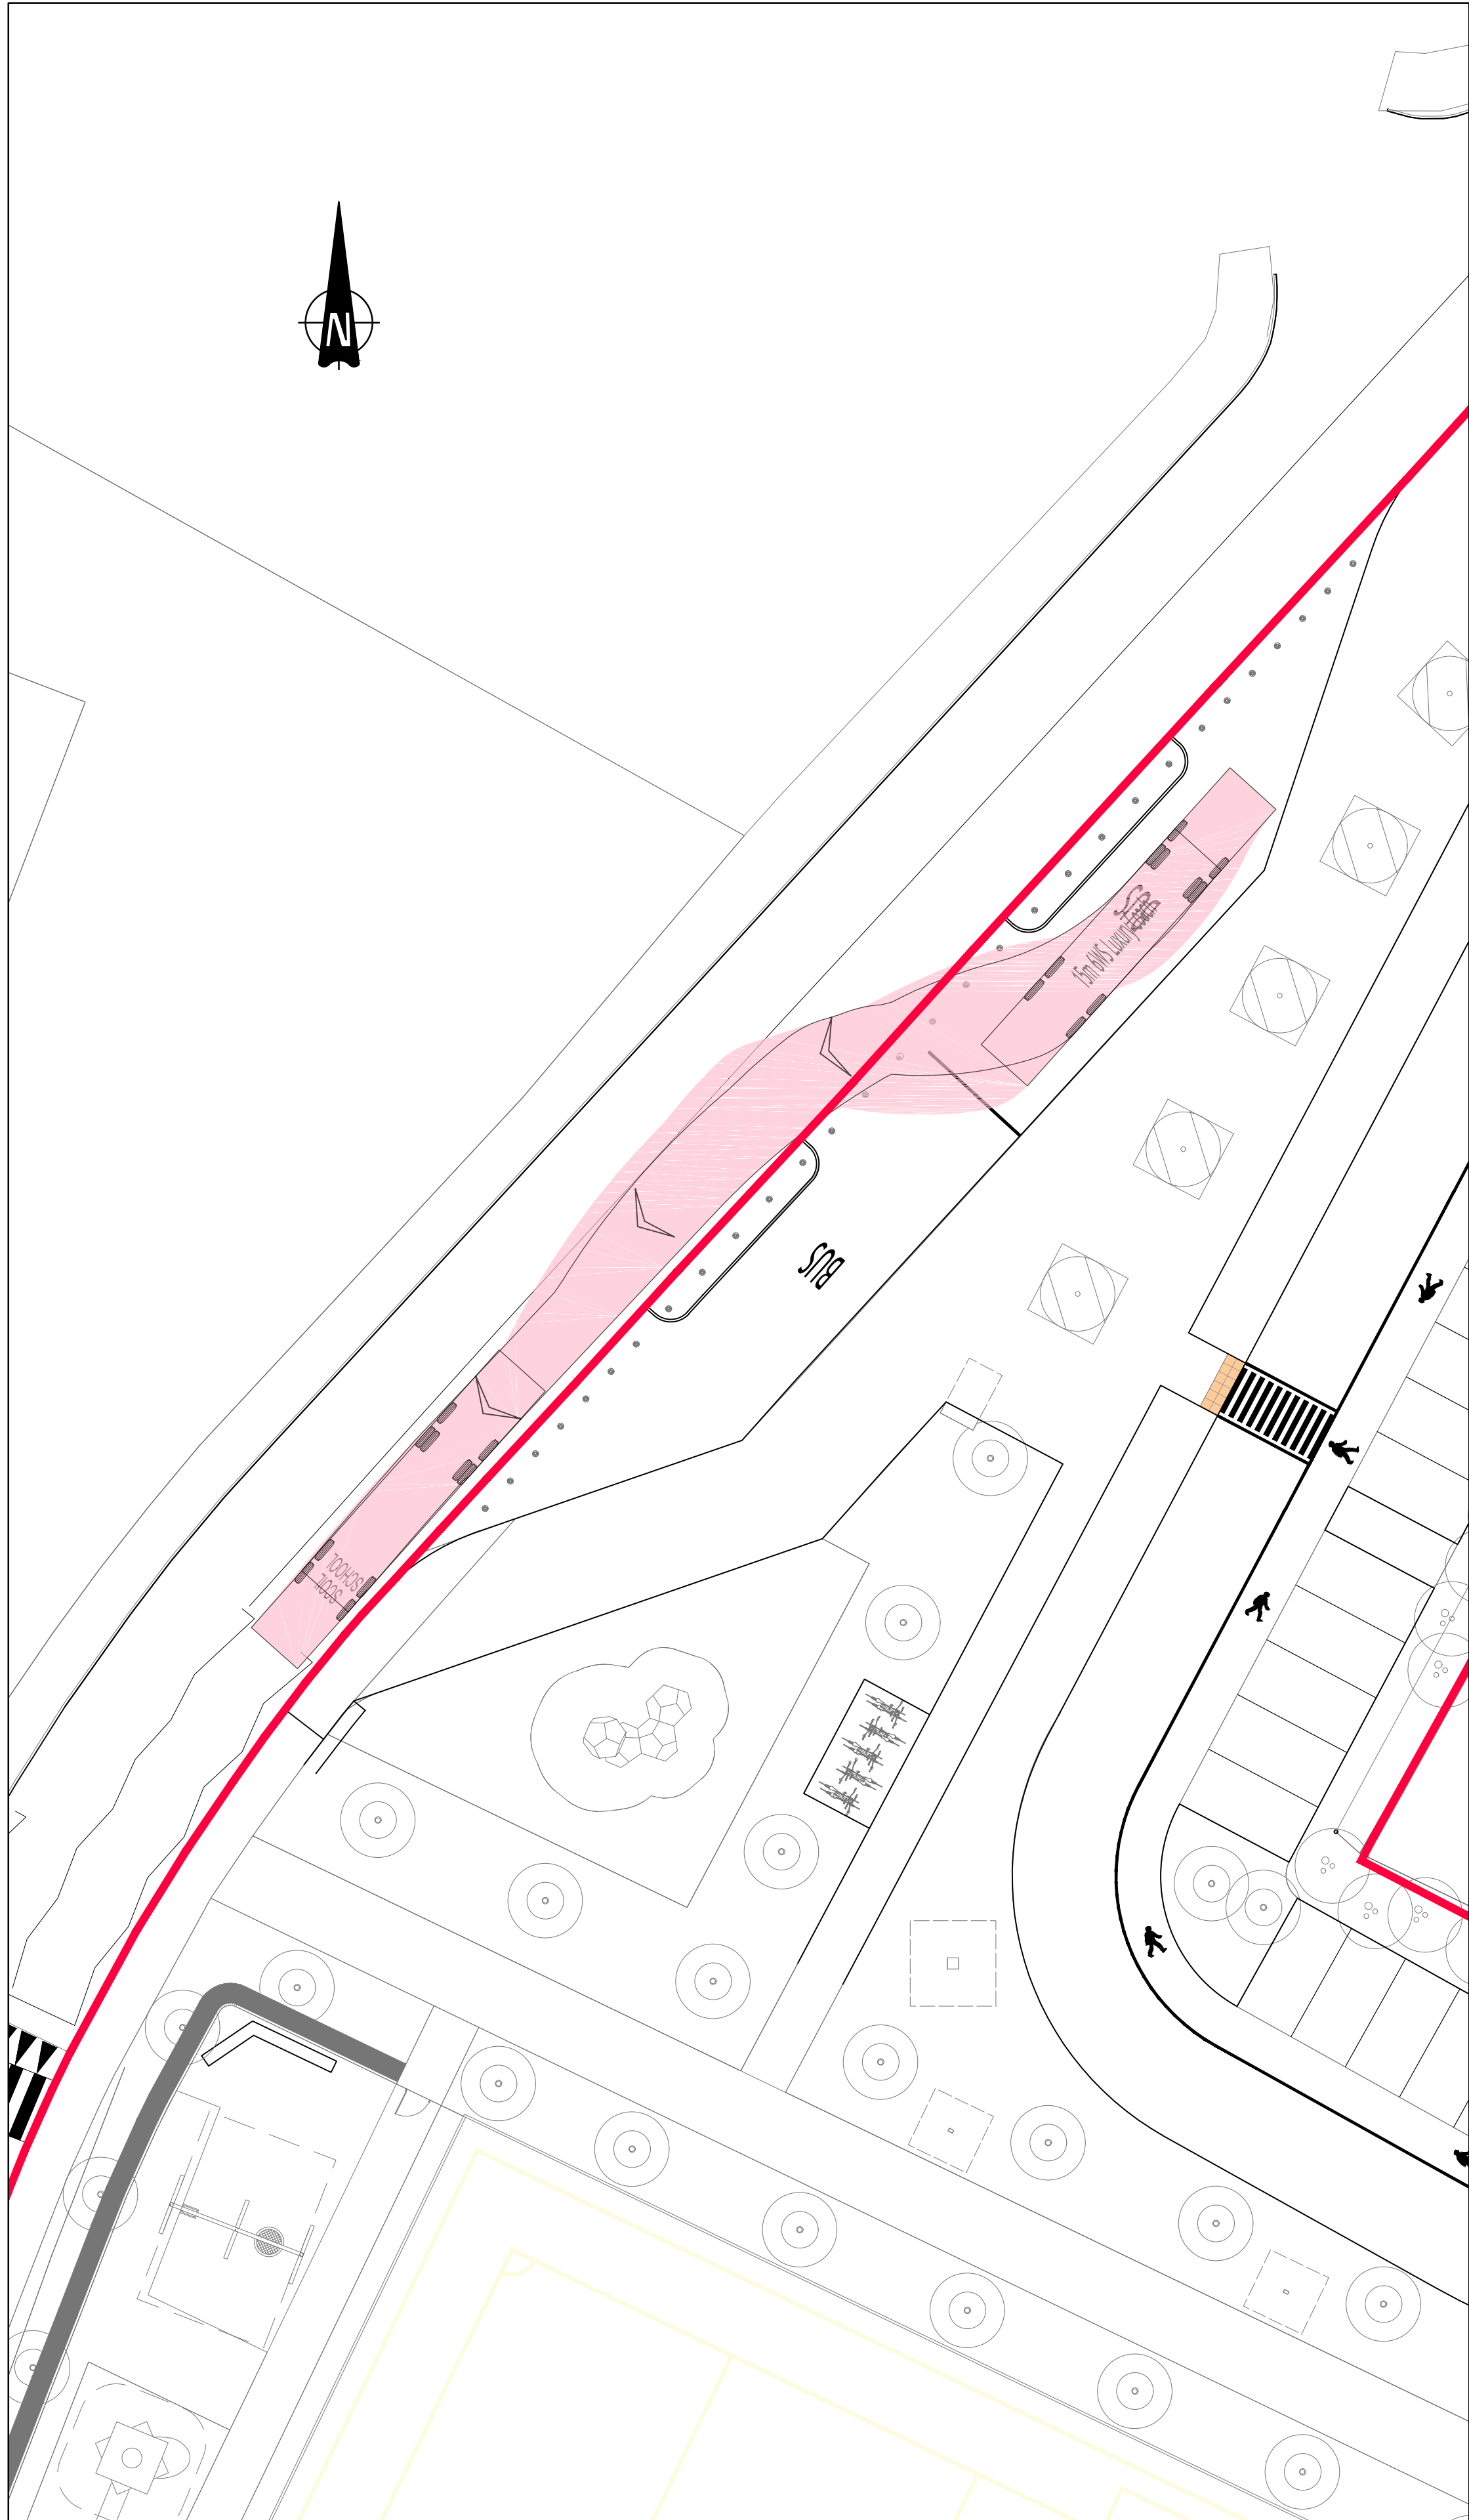



DETAIL 1 - DESIGN VEHICLE ENTERING & EXITING
SCALE 1:200



DETAIL 2 - DESIGN VEHICLE EXITING BY ALTERNATIVE EXIT
SCALE 1:200

AUTOTRACK LEGEND

- VEHICLE MOVING FORWARD
- VEHICLE IN REVERSE

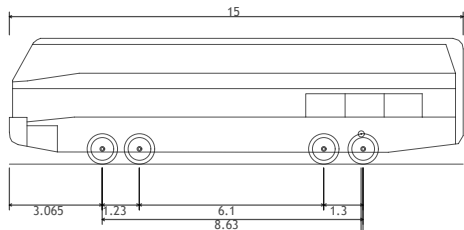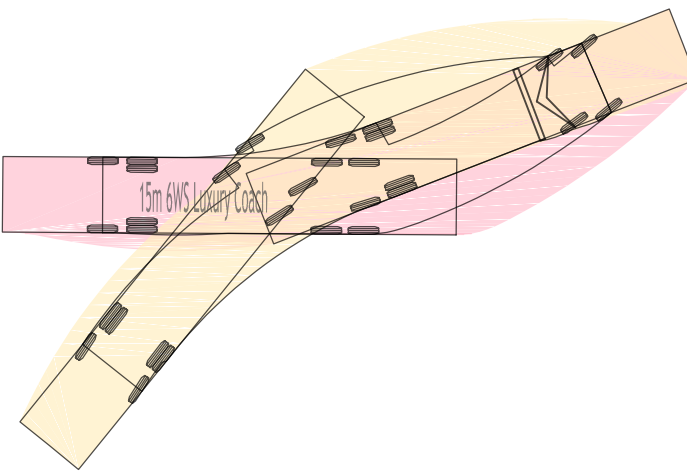

15m 6WS Luxury Coach
Overall Length 15.000m
Overall Width 2.500m
Overall Body Height 4.157m
Min Body Ground Clearance 0.397m
Track Width 2.500m
Lock-to-lock time 5.00s
Wall to Wall Turning Radius 12.490m

DESIGN VEHICLE
NOT TO SCALE

LEGEND

- SITE BOUNDARY
- PROPOSED BUILDING
- EXISTING BUILDING

EXTRACT OS SHEETS 3407-B, 3407-13, 3407-14
© ORDNANCE SURVEY IRELAND. ALL RIGHTS RESERVED.
LICENCE NUMBER 2024/24CCMA/GALWAY CITY COUNCIL

Tailte Éireann Licence No. CYAL50443614
© Tailte Éireann - Surveying.

© PUNCH Consulting Engineers

This drawing and any design hereon is the copyright of the Consultants and must not be reproduced without their written consent.
All drawings remain the property of the Consultants.
Figured dimension only to be taken from this drawing.
Consultants to be informed immediately of any discrepancies before work proceeds.



Rev	Amendment	By	Date
P01	ISSUED FOR REVIEW & COMMENT	PJM	2025-08-26
P02	REVISED LAYOUT - ISSUED FOR REVIEW & COMMENT	PJM	2025-09-17
C01	ISSUED FOR PLANNING	PJM	2025-10-17
C02	ISSUED FOR PLANNING	PJM	2025-10-31

Rev	Amendment	By	Date

Client:
GALWAY CITY COUNCIL

PUNCH
consulting engineers
Dublin | Limerick | Cork | Galway | Glasgow
Carleycon House, Main Street, Oranmore,
Co. Galway, H91 T026
t +353 91 703 500 | w punchconsulting.com

Project:	KINGSTON PARK AND MILLERS LANE - PUBLIC PARK AND URBAN REALM PROJECT
Title:	MILLERS LANE - AUTOTRACK ANALYSIS - BUS
Drawn:	PJM
Date drawn:	2025-08-26
Technician Check:	PJ Mulcahy
Engineer Check:	Matthew Greene
Approved:	Matthew Greene
Project No:	233114
Model Ref:	233114-PUNCH-ML-XX-M2-C-0603
Drawing Status:	A0 (Planning)
Scale @ A1:	As Shown
Document No:	233114-PUNCH-ML-XX-DR-C-0603
Revision No:	C02