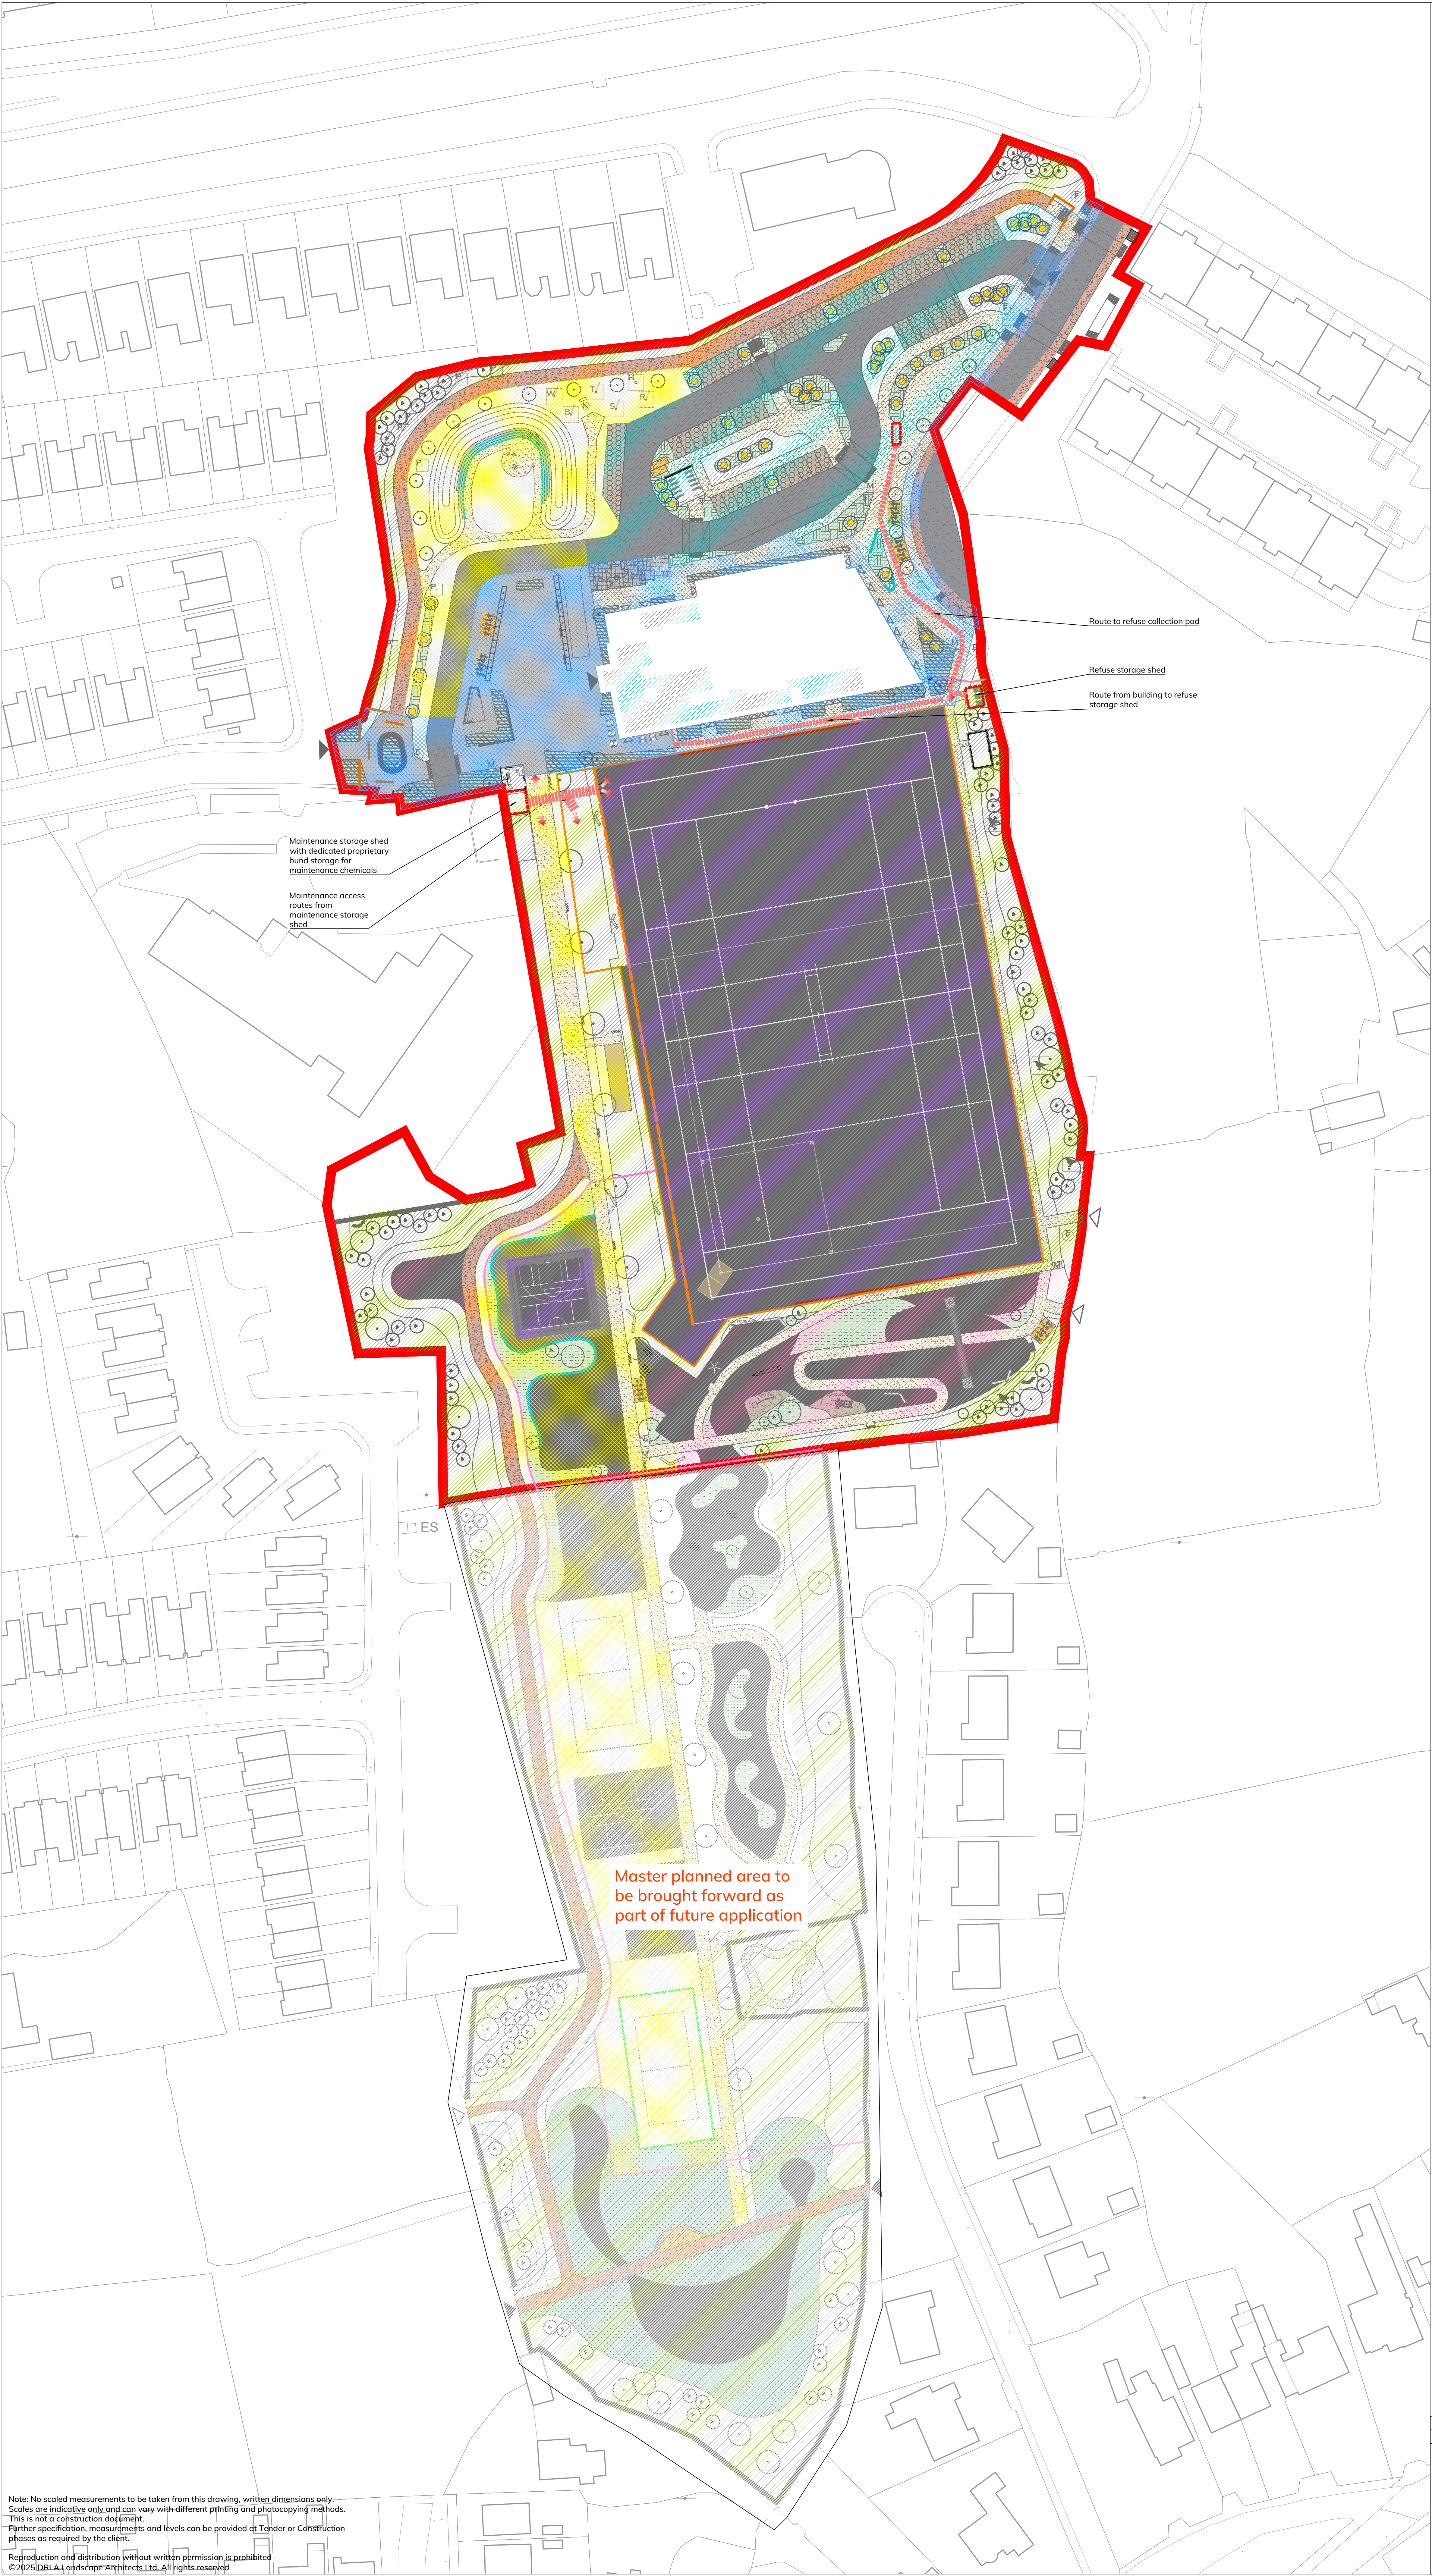


Legend

- Site Boundary
- MANAGEMENT ZONES
- Zone 1 - Habitat Priority & Low Activity Areas
- Zone 2 - SuDS Asset Area  
Boretention Rainsgardens, Permeable Parking,  
Grassed-Concrete Parking
- Zone 3 - Main Avenue & Social Areas
- Zone 4 - Active Travel Corridor
- Zone 5 - Programmed Sport & Gaming Areas
- Zone 6 - Play & Outdoor Fitness Areas
- Zone 7 - Plaza & Gateway Areas
- Services & Maintenance Facilities
- Services & Maintenance Routes

EXTRACT 08 SHEETS 3407-B, 3407-13, 3407-14  
© ORDNANCE SURVEY IRELAND. ALL RIGHTS RESERVED.  
LICENCE NUMBER 20240234MAGALWAY CITY COUNCIL

Note: No scaled measurements to be taken from this drawing, written dimensions only.  
Scales are indicative only and can vary with different printing and photocopying methods.  
This is not a construction document.  
Further specification, measurements and levels can be provided at Tender or Construction phases as required by the client.  
Reproduction and distribution without written permission is prohibited.  
© 2025 DRDLA Landscape Architects Ltd. All rights reserved.

W

N

E

S

0 meters255075

| Issue/Rev. no.   | Description   | Date | Sign | Chk'd |
|---|---|------|------|-------|
| Client: Galway City Council<br>Project: Kingston Park and Millers Lane<br>Public Park and Urban Realm Project<br>Drg Title: Landscape Management Zones Plan<br>Stage: Planning<br>Drg. No.: P612-KIN-LD-MP-501<br>Scale: 1:500 @ A0<br>Date: 11 <sup>th</sup> November 2025<br>Drawn By: LF<br>Checked by: DR | <div><div></div><div>DRDLA</div><div>LANDSCAPE ARCHITECTS</div></div> <div>3rd Floor<br/>12 Barrington Street<br/>Limerick, V94 XA4W</div> <div>Tel: 061 59 00 01<br/>Email: info@DRDLA.ie<br/>www.DRDLA.ie</div> |      |      |       |