


Note: No scaled measurements to be taken from this drawing, written dimensions only. Scales are indicative only and can vary with different printing and photocopying methods. This is not a construction document.

Further specification, measurements and levels can be provided at Tender or Construction phases as required by the client.

Reproduction and distribution without written permission is prohibited
©2025 DRLA Landscape Architects Ltd. All rights reserved

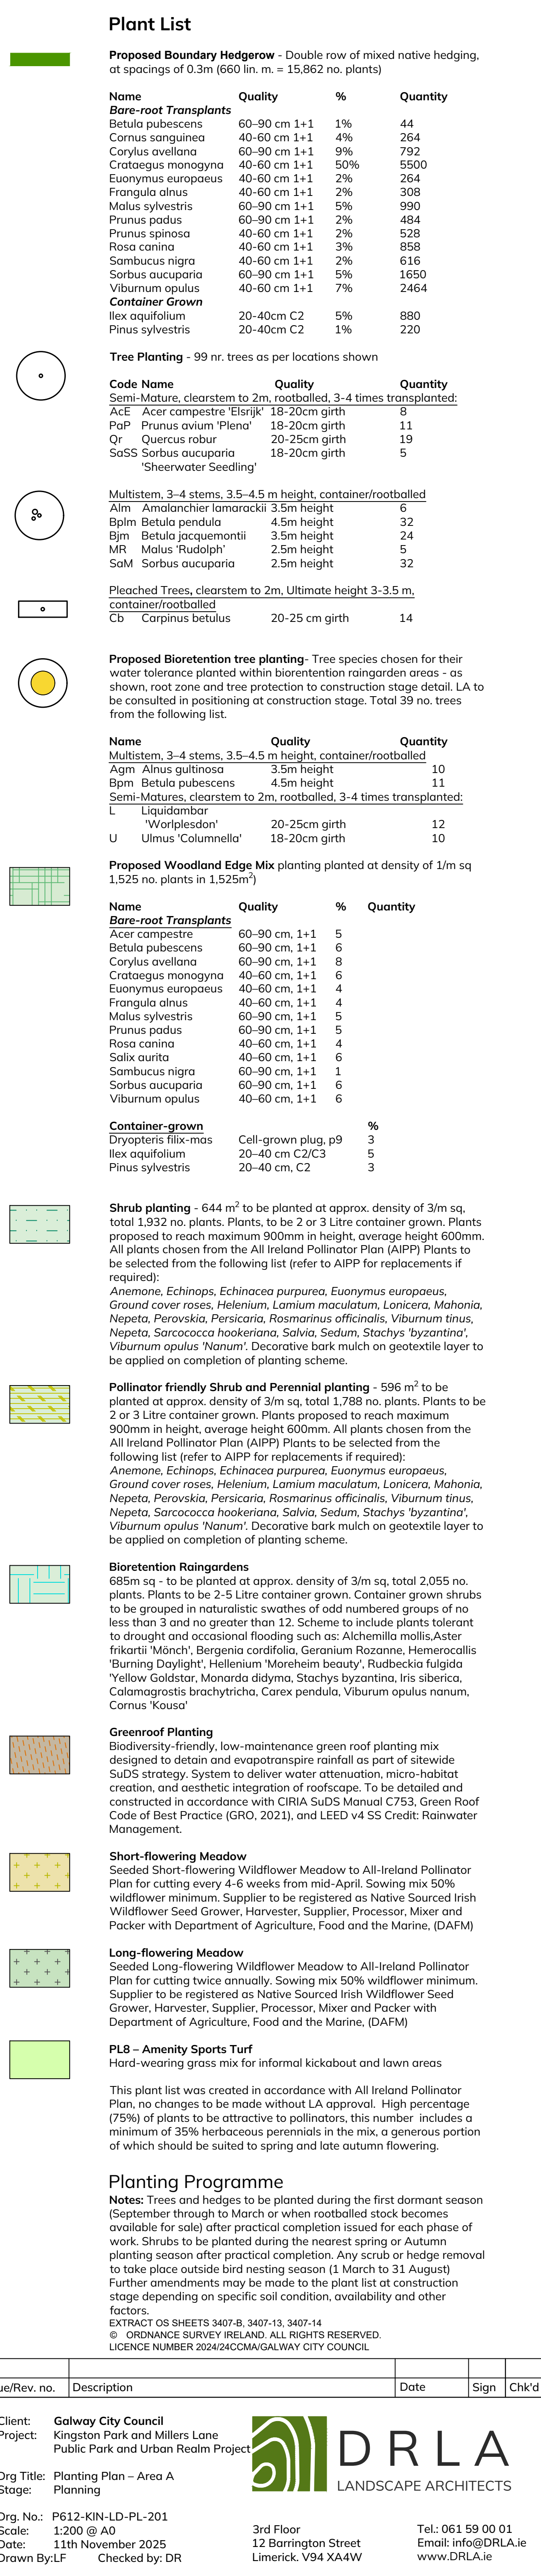

0 meters 5 10 15 20