


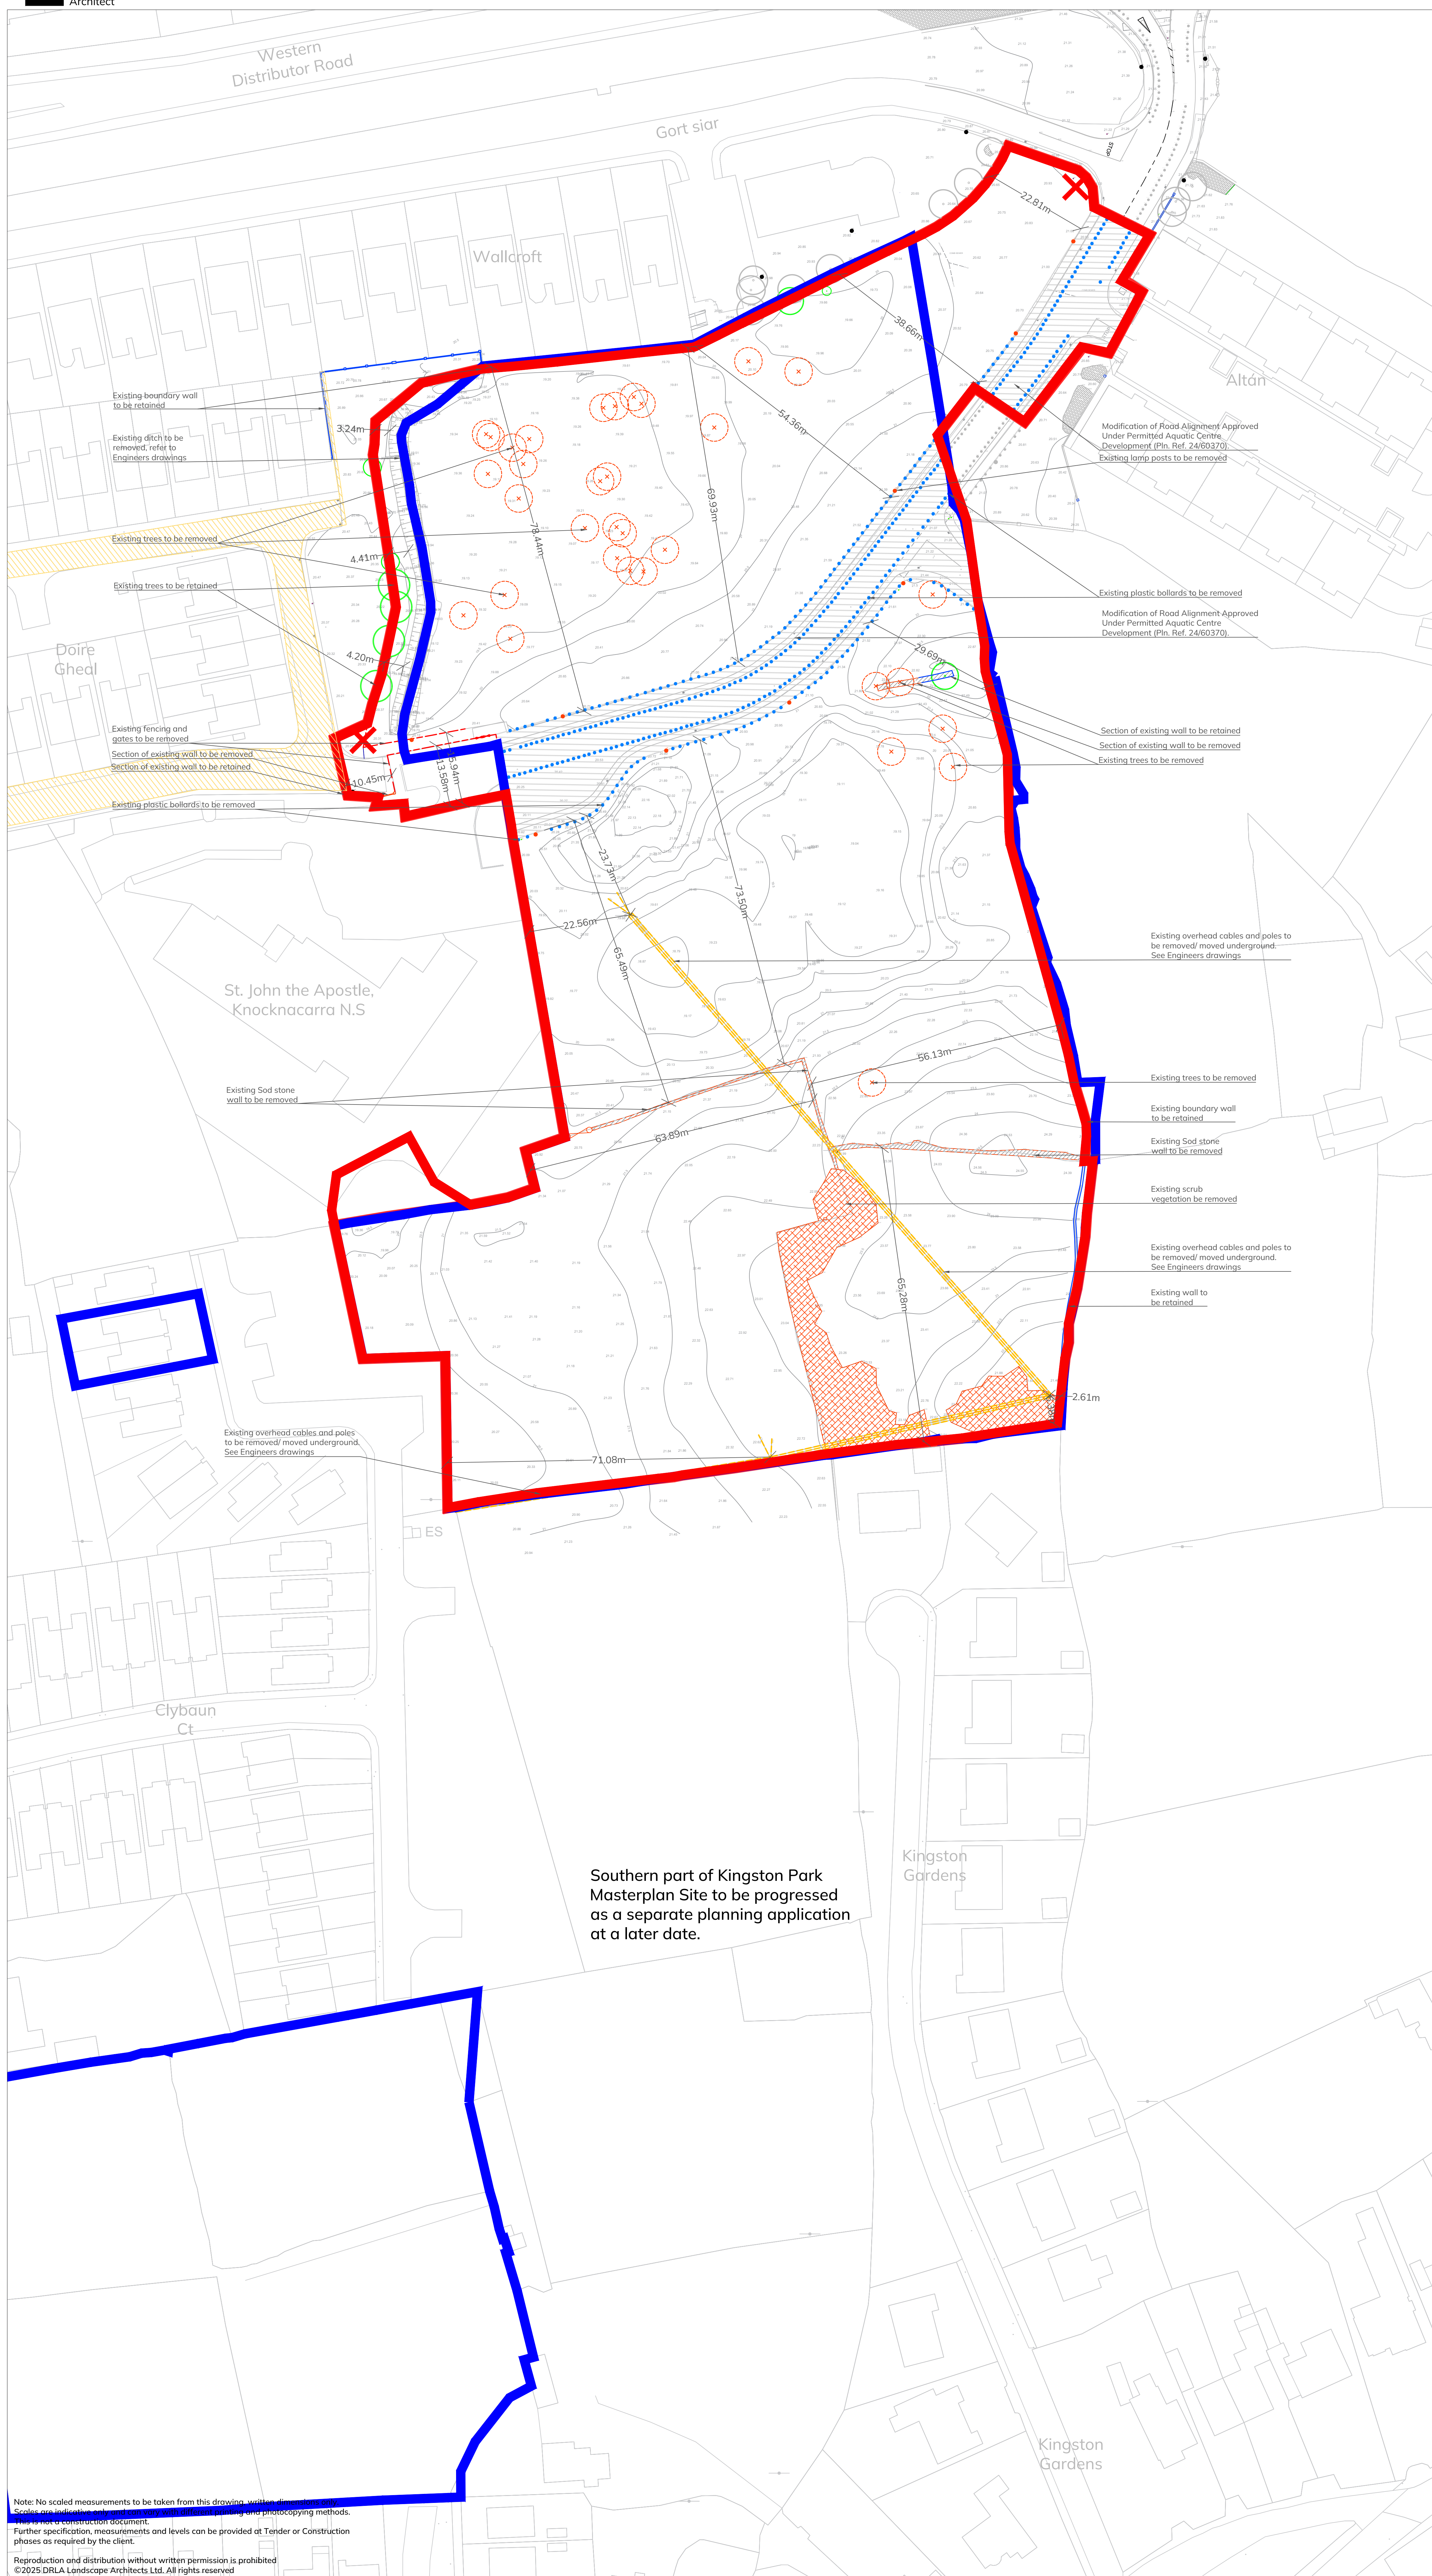

Legend

- | | |
|---|--|
|  | Site Boundary |
|  | Existing trees to be retained |
|  | Existing Scrub vegetation to be removed |
|  | Existing trees to be removed |
|  | Existing wall to be retained |
|  | Existing wall to be removed |
|  | Existing fence and gates to be removed |
|  | Existing overhead cables and poles to be removed |
|  | Existing Pedestrian and vehicular routes to be removed |
|  | Existing Wayleave |
|  | Existing lamp posts to be removed |
|  | Existing bollards to be removed |
|  | Site Notice Location |
|  | Existing Contours and spot levels |

EXTRACT OS SHEETS 3407-B, 3407-13, 3407-14
© ORDNANCE SURVEY IRELAND. ALL RIGHTS RESERVED.
LICENCE NUMBER 2024/24CCMA/GALWAY CITY COUNCIL


This drawing is to be read in conjunction with all other Landscape Architects
Engineers, Architects, and other consultants drawings associated with this
planning application

Southern part of Kingston Park
Masterplan Site to be progressed
as a separate planning application
at a later date.

Note: No scaled measurements to be taken from this drawing, written dimensions only.
Scales are indicative only and can vary with different printing and photocopying methods.
This is not a construction document.

Further specification, measurements & phases as required by the client.

Reproduction and distribution without written permission is prohibited
©2025 DRLA Landscape Architects Ltd. All rights reserved

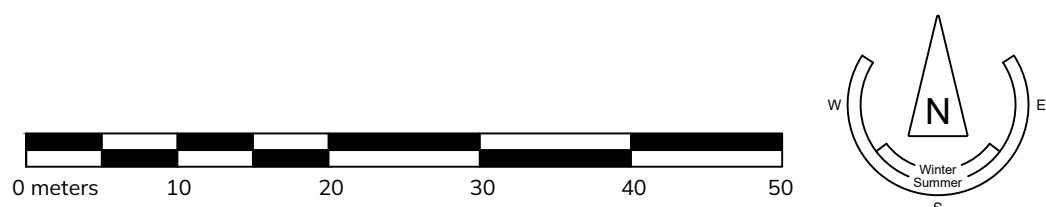

Issue/Rev. no.	Description	Date	Sign	Chk'd
Client: Project:	Galway City Council Kingsway Parks and Millers Lane Public Park and Urban Realm Project	 DRLA LANDSCAPE ARCHITECTS		
Drg Title: Stage:	Existing Site Layout Plan Planning			
Drg. No.: Scale: Date: Drawn By/LF	P612-KIN-LD-SU-002 1:500 @ A0 11th November 2025 Checked by: DRH	3rd Floor, 12 Barrington Street Limerick, V94 XAW Tel: 061 59 00 01 Email: info@DRLA.ie www.DRLA.ie		

