

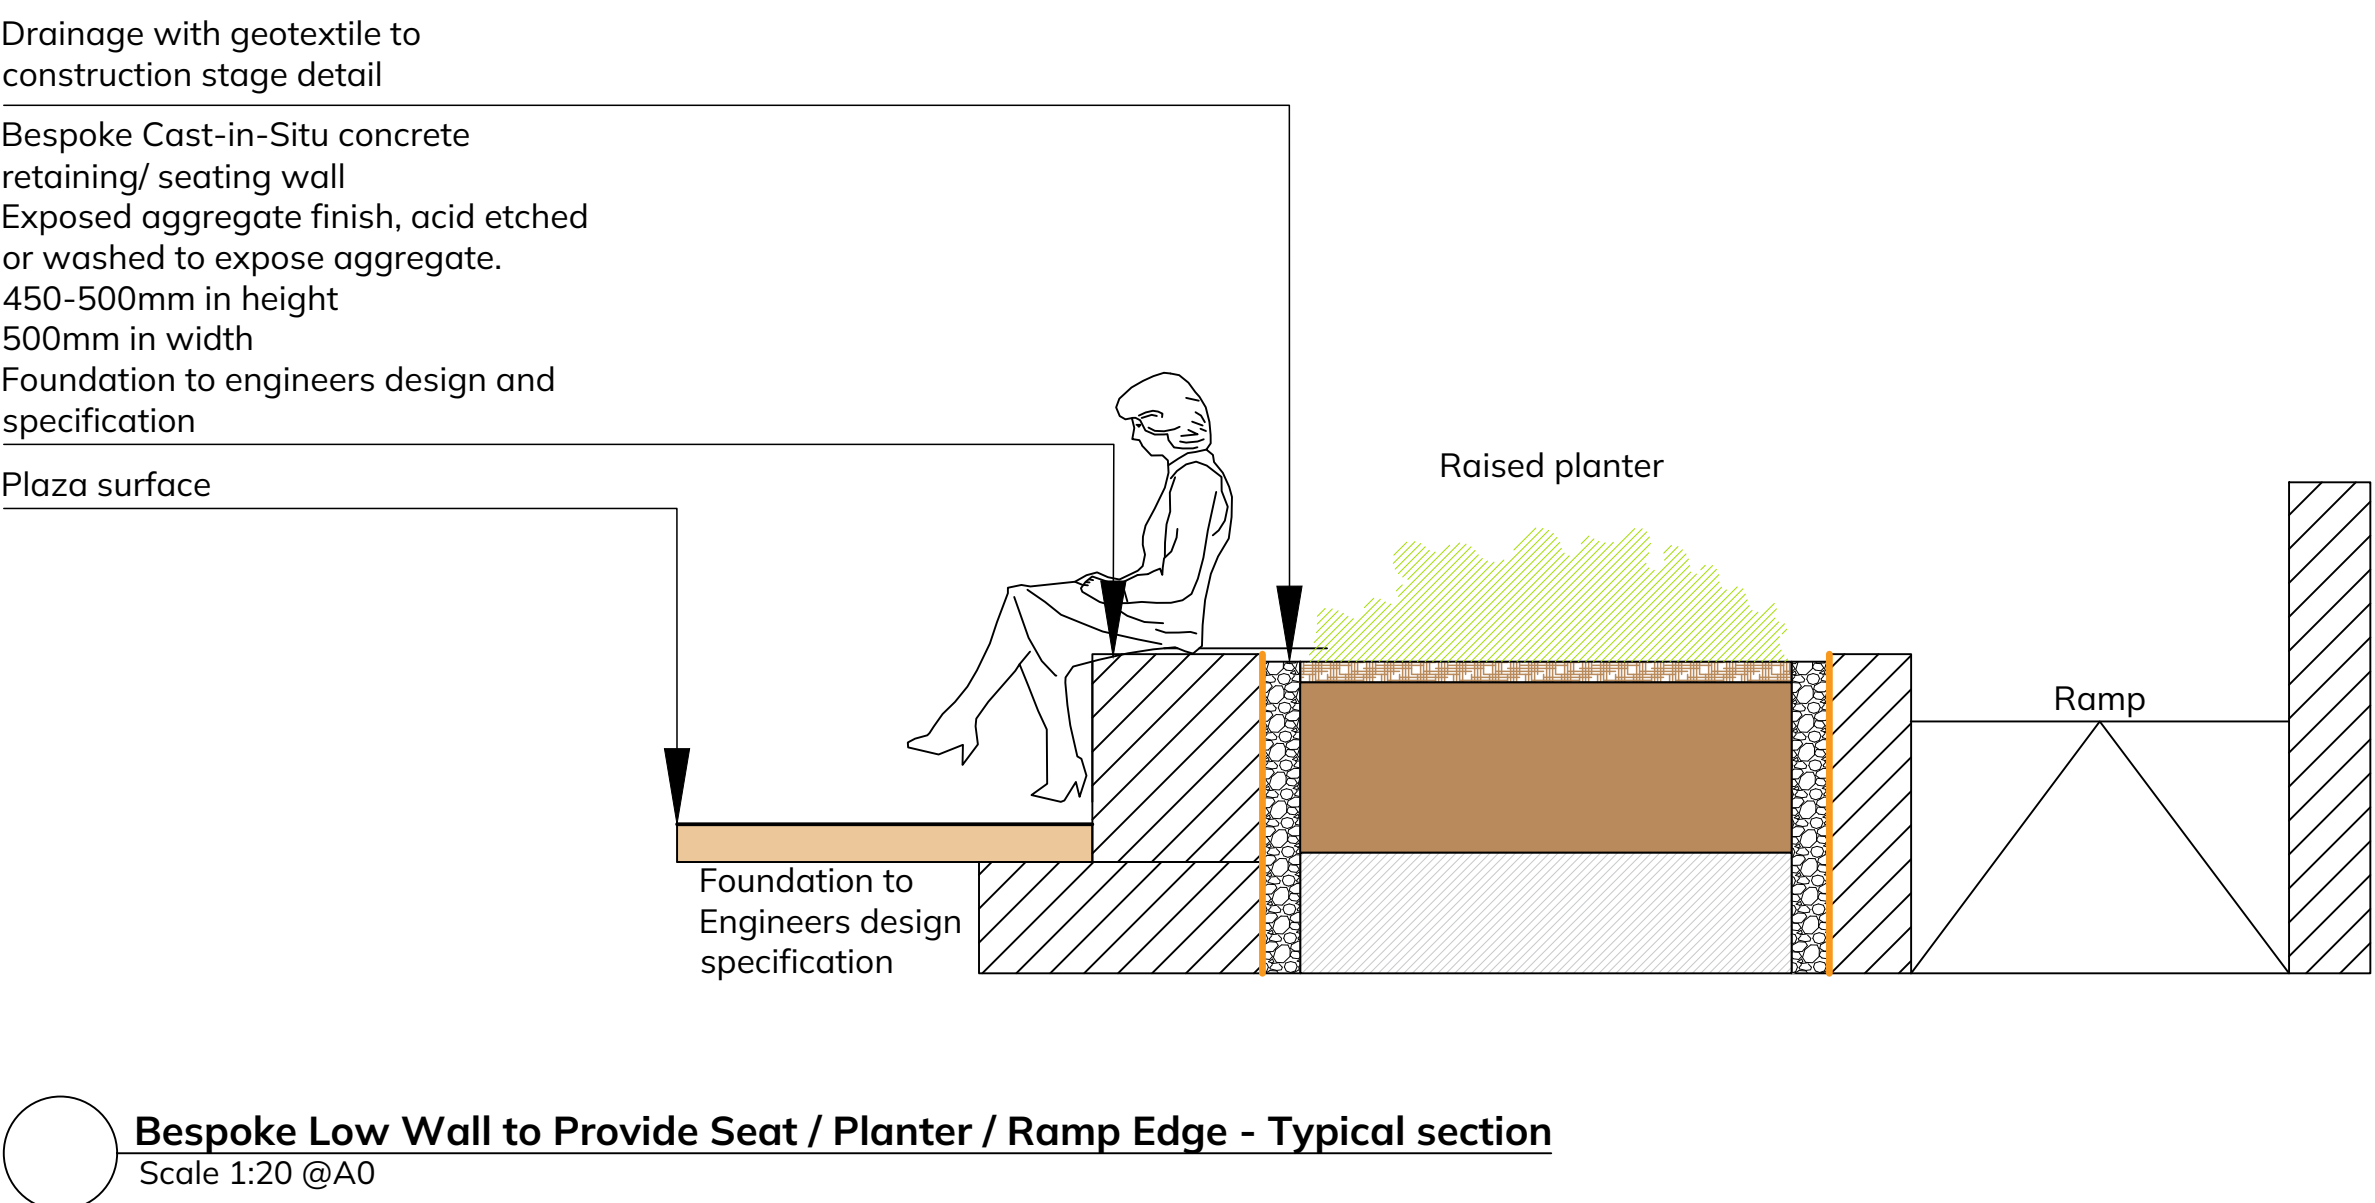
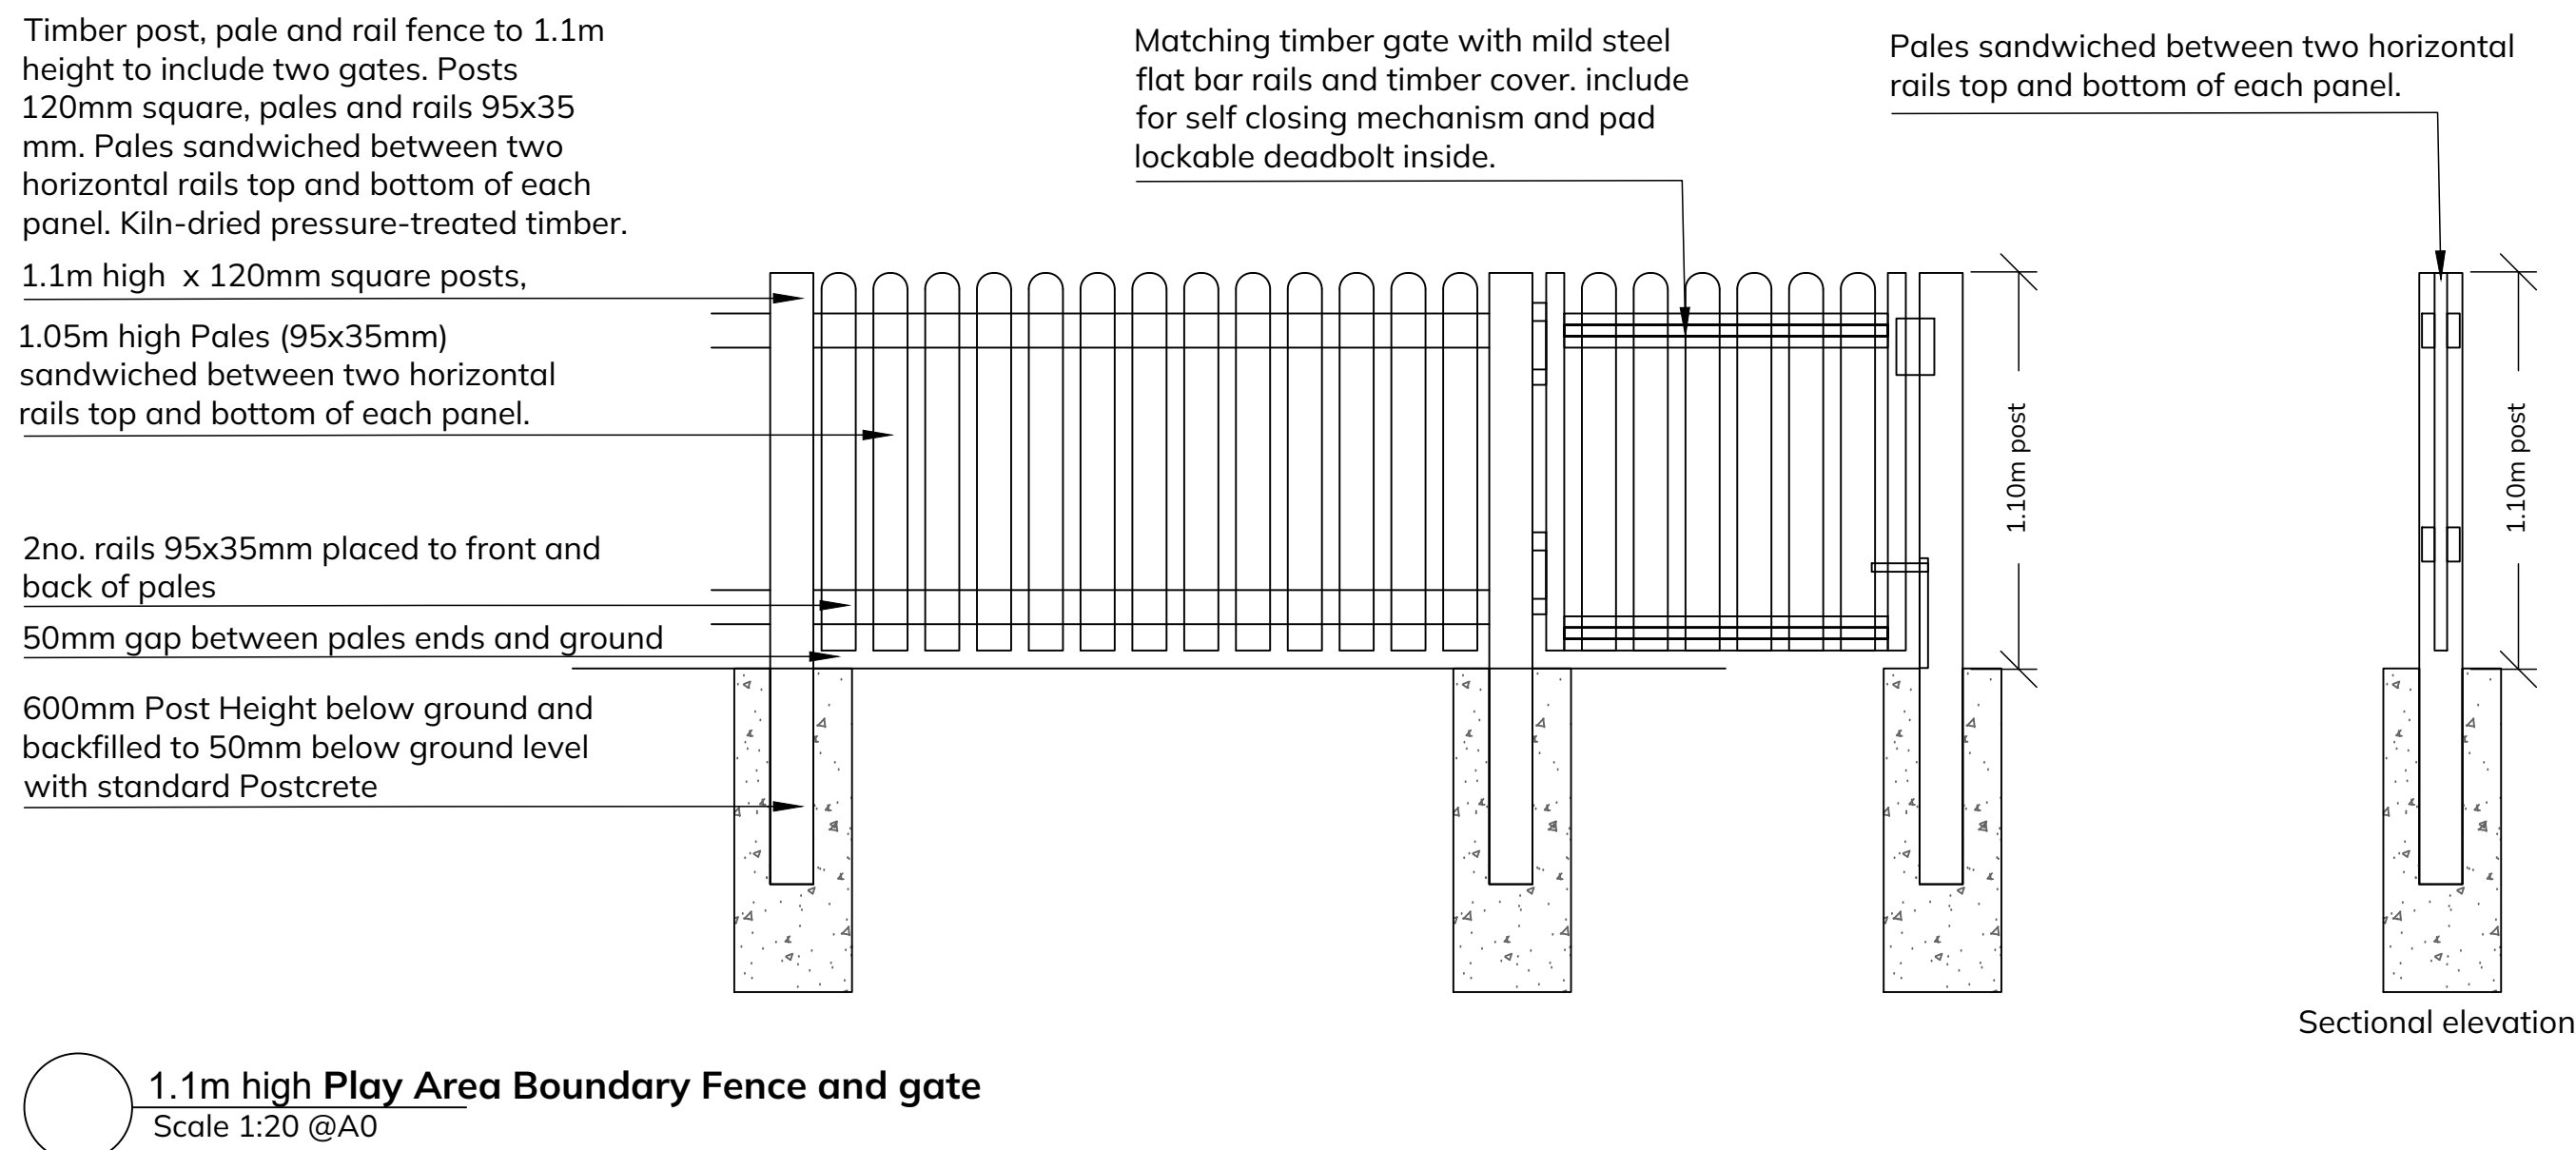
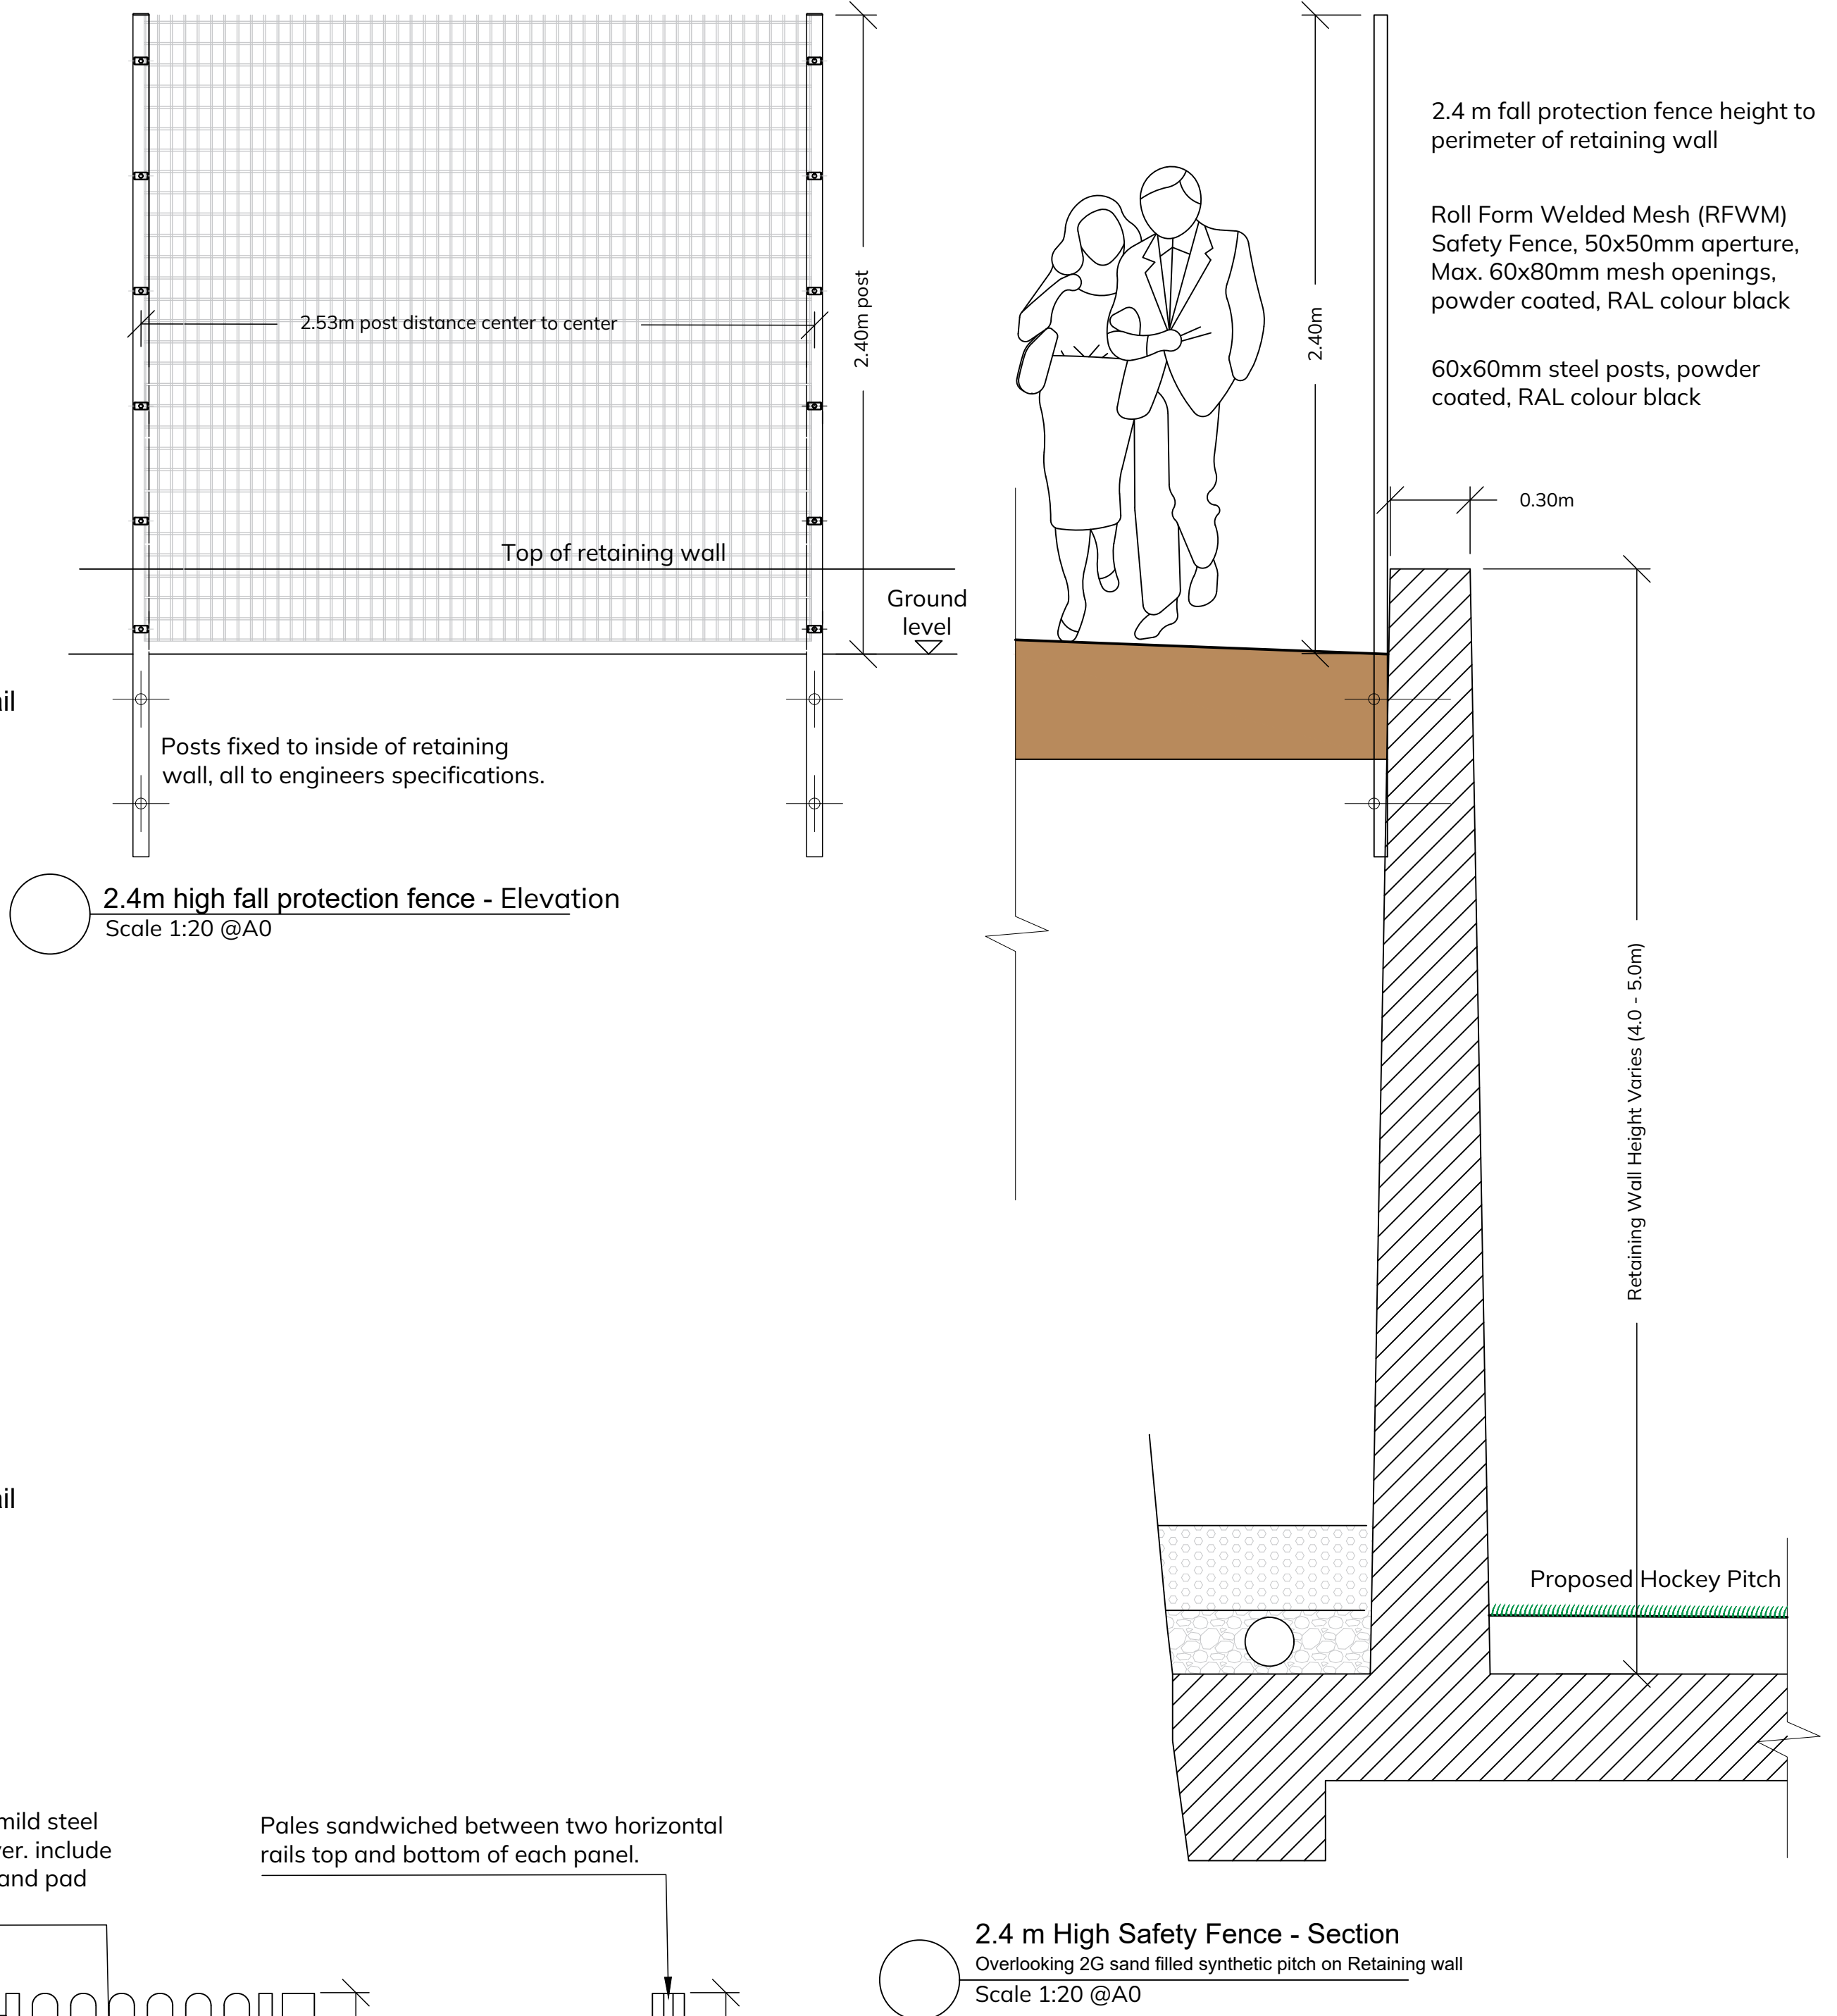
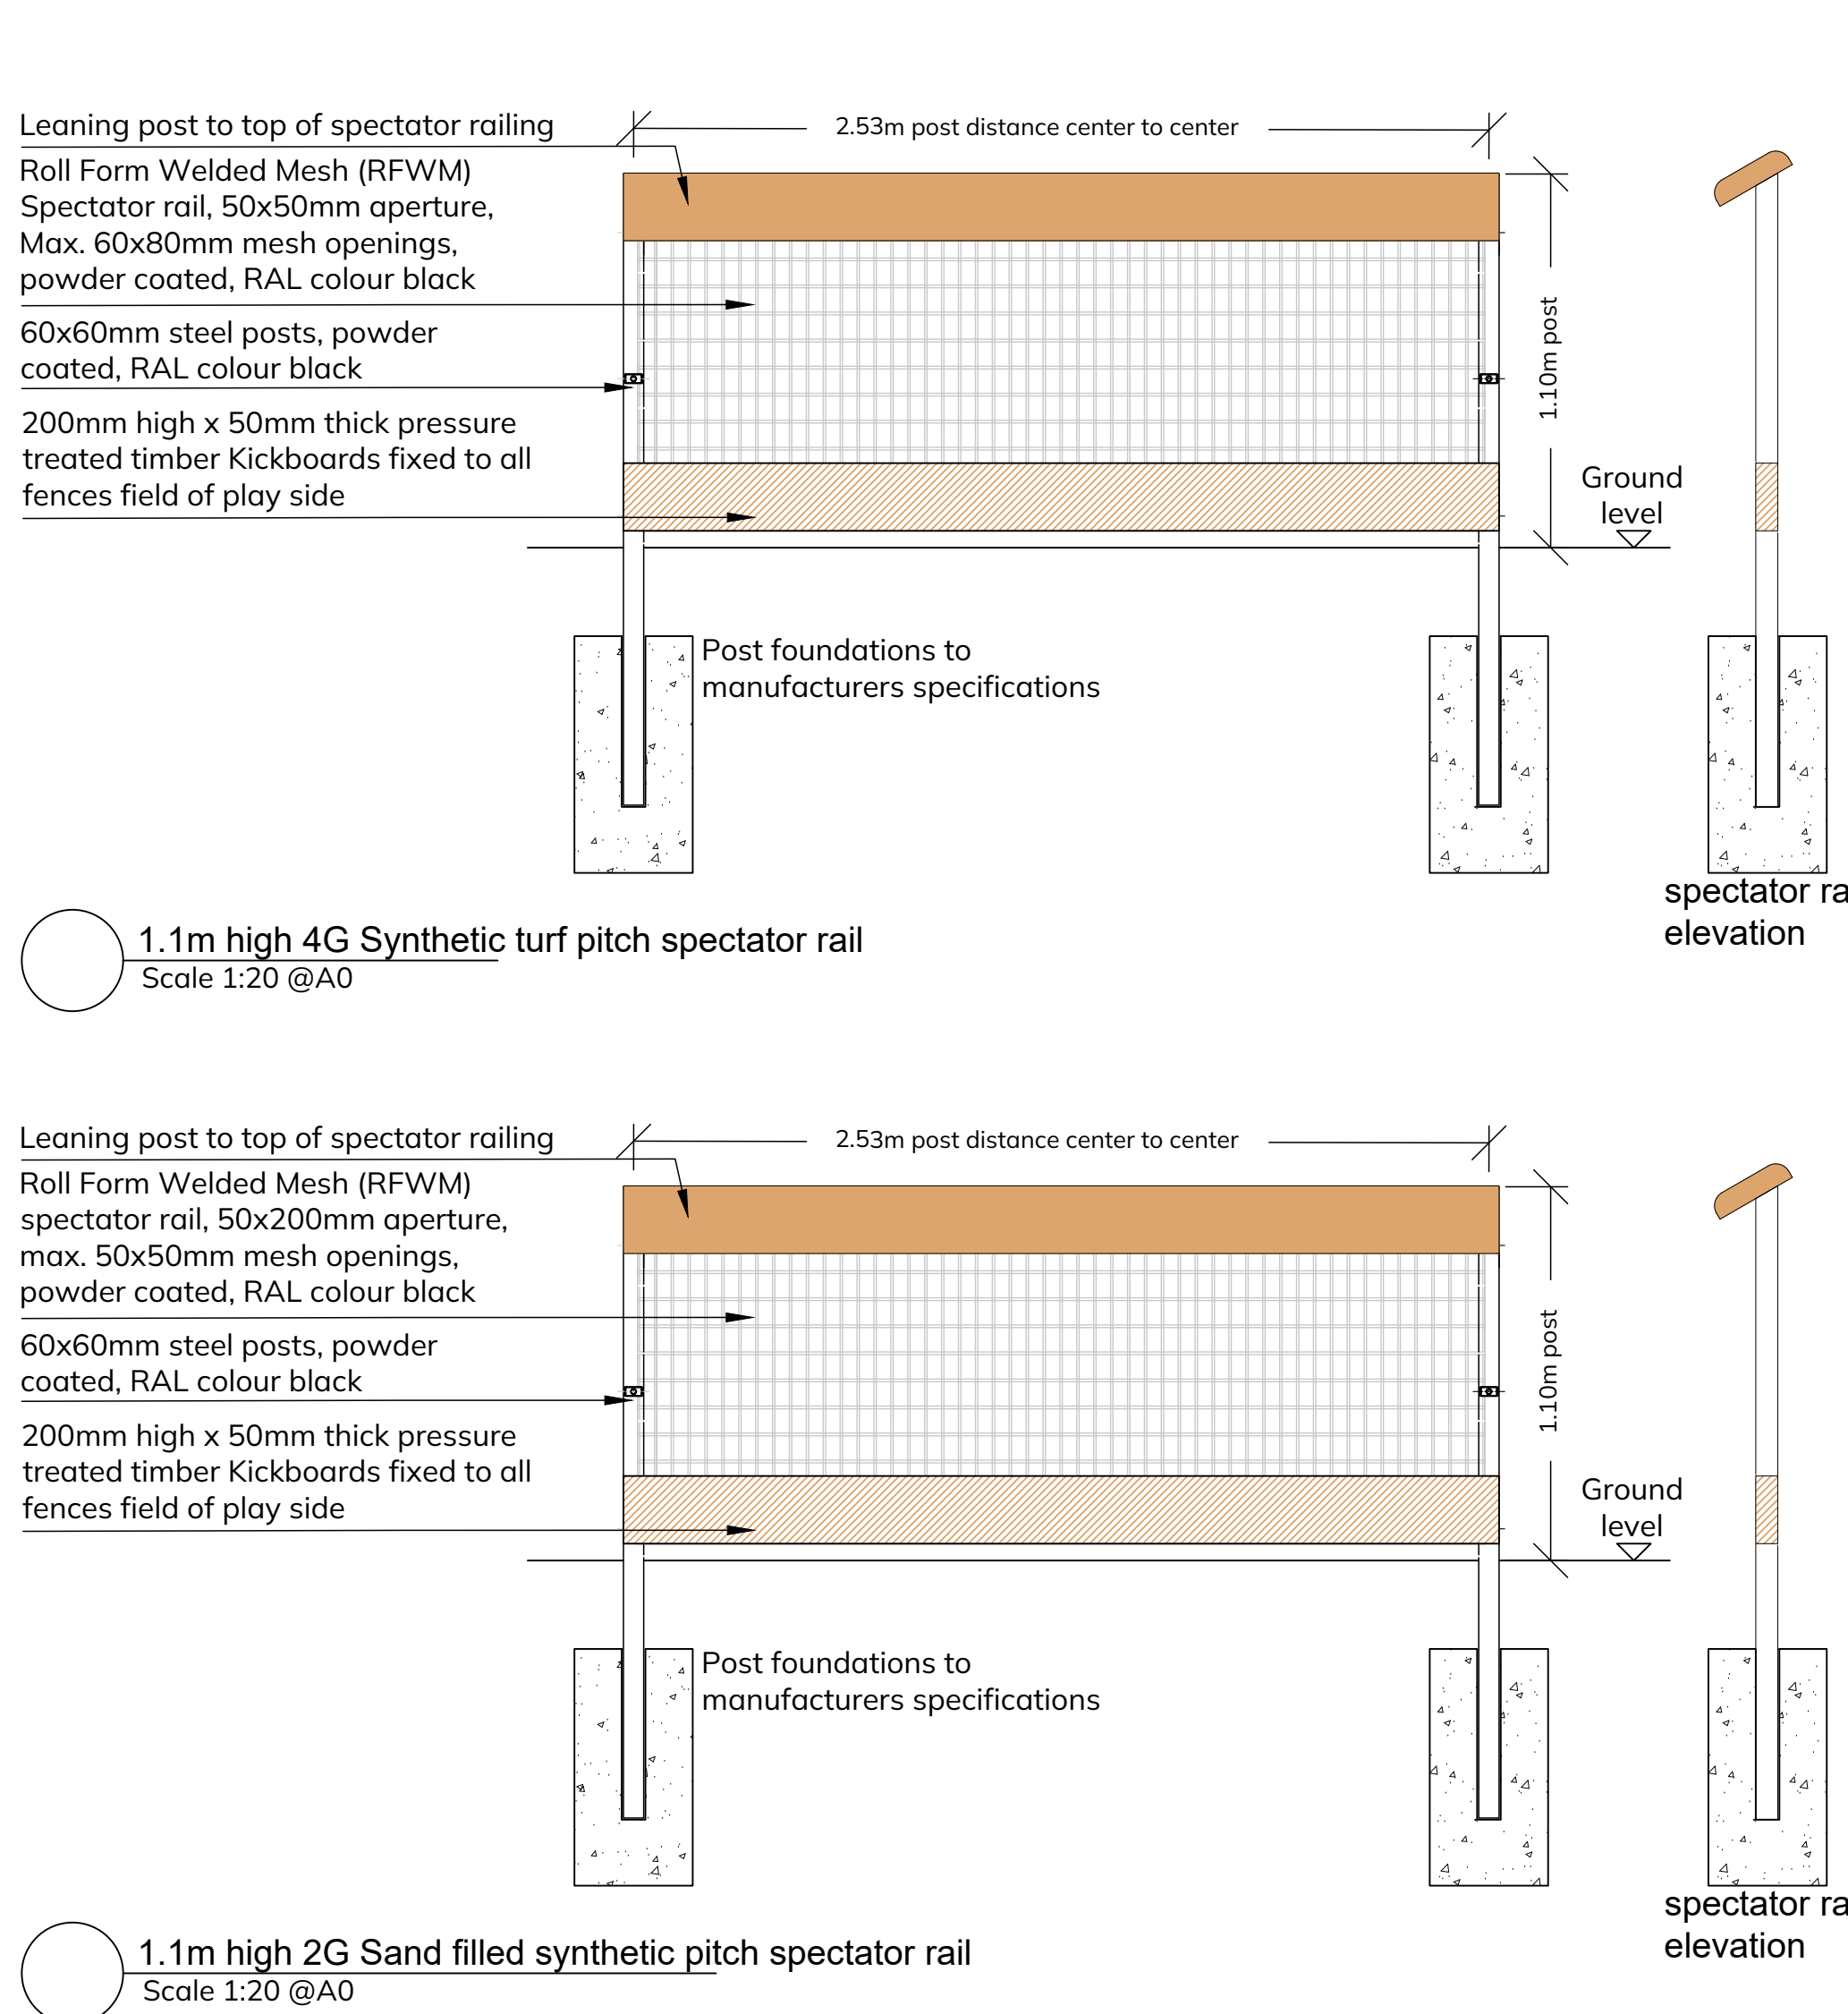


FILE: C:\USERS\DESIGN\DAVE RYAN\URLA - DOCUMENTS\02-PROJECTS\2024 - PROJECTS\612-KINGSTON PARK\01 WORKING\02-PLANNING\1-FILES\012-DET.DWG PLOTTED: 05/11/2025 15:20 BY USER: DESIGN

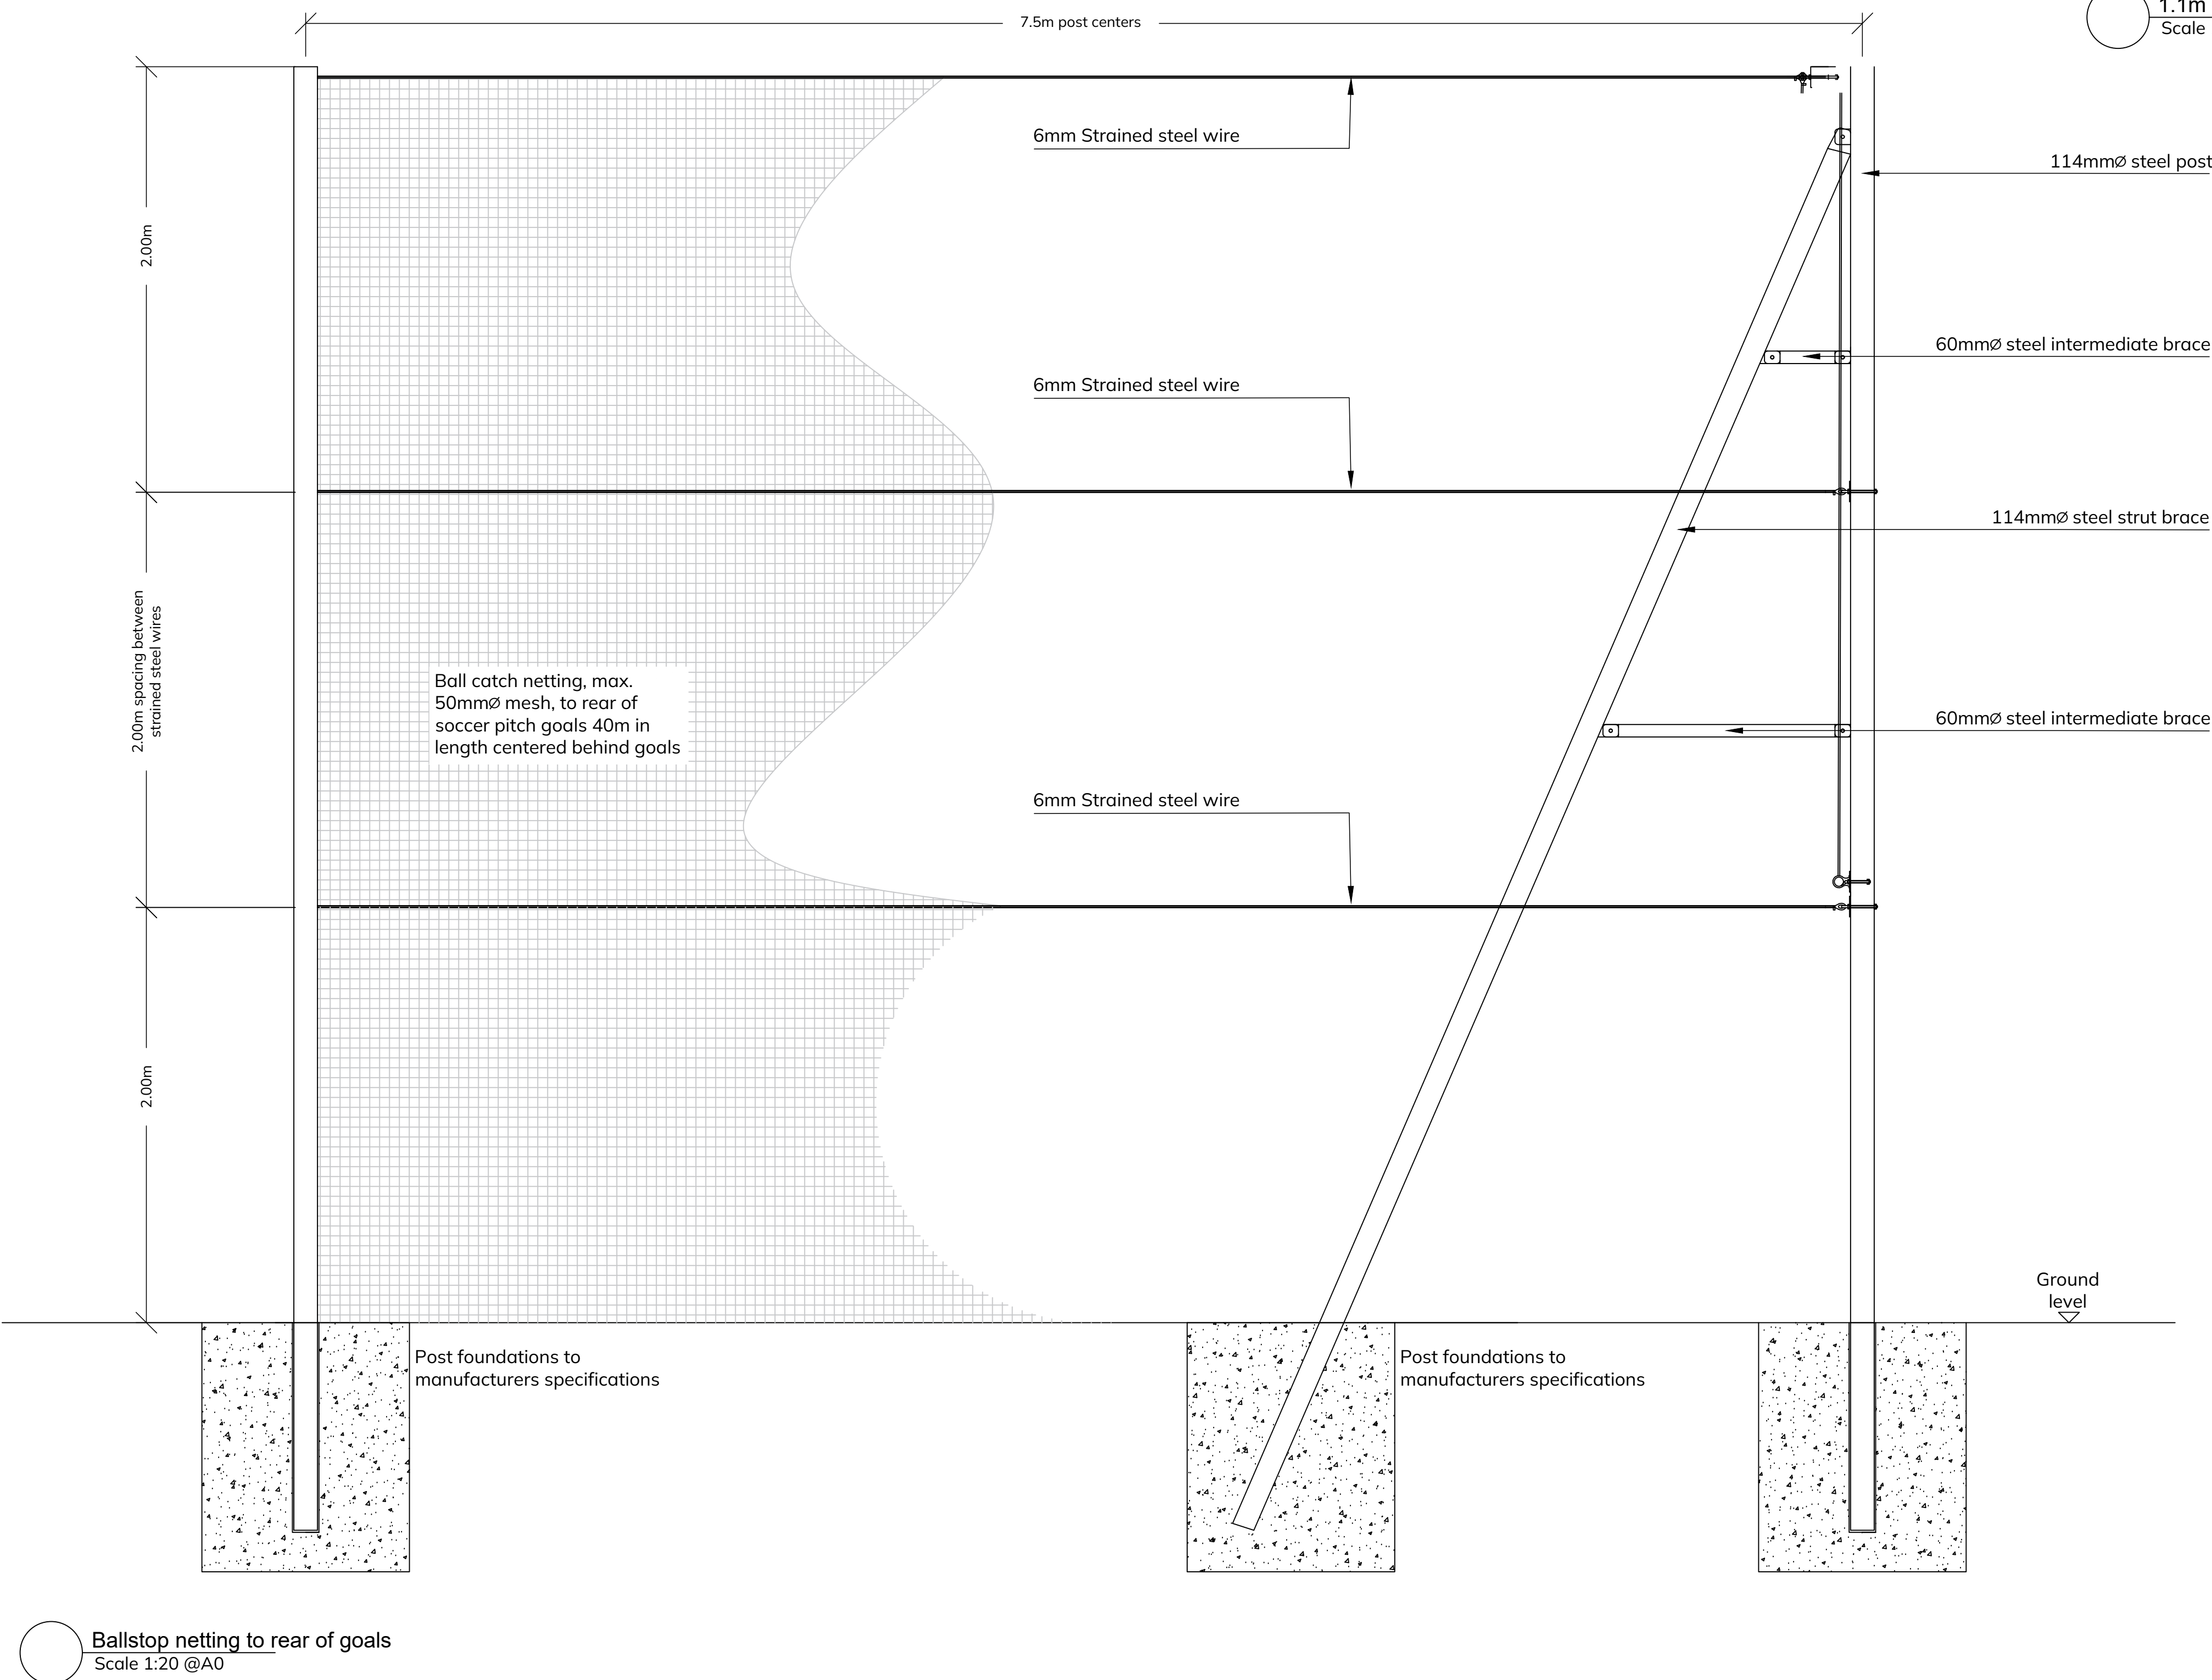

Issue/Rev. no.	Description	Date	Sign	Chk'd
Client:	Galway City Council			
Project:	Kingston Park and Millers Lane Public Park and Urban Realm Project			
Drg Title:	Millers Lane Boundary Details			
Stage:	Planning			
Drg. No.:	P612-MIL-LD-BD-403			
Scale:	1:20@ A0			
Date:	11th November 2025			
Drawn By:	JC	Checked by:	DR	

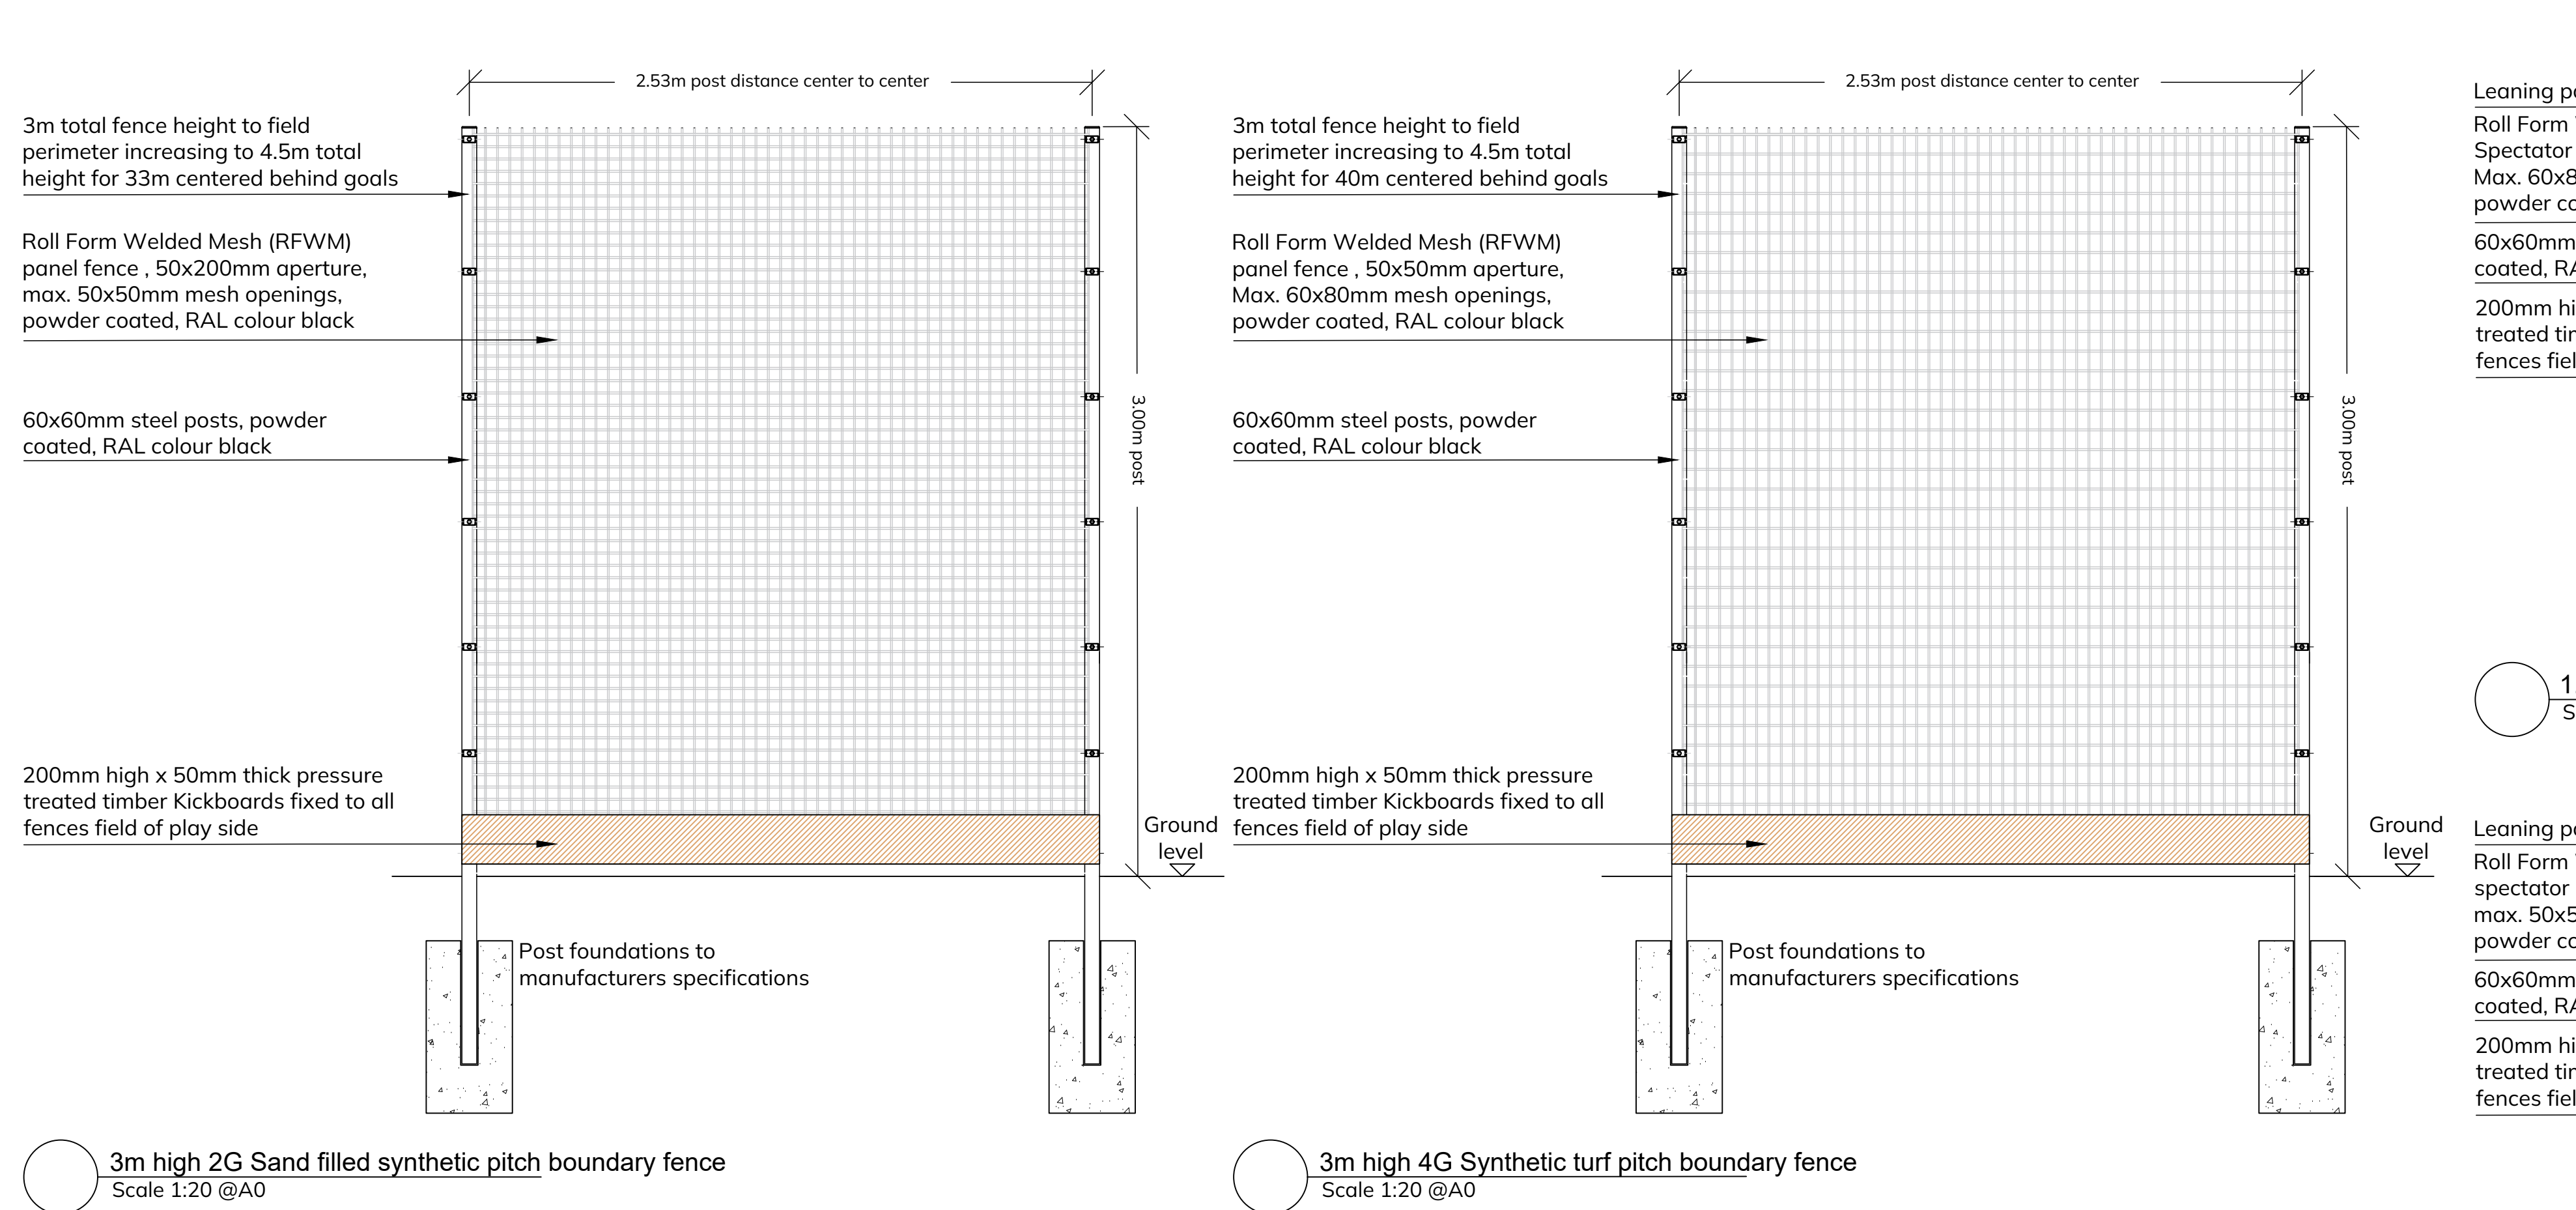

DRLA

LANDSCAPE ARCHITECTS

3rd Floor,
12 Barrington Street
Limerick, V94 XA4W

Tel: 061 59 00 01
Email: info@drla.ie
www.drla.ie