



FILE: C:\USERS\DESIGN\DAVE RYAN\DRLA - DOCUMENTS\02-PROJECTS\2024 - PROJECTS\6102_KINGSTON PARK\01 WORKING\02-PLANNING\1. FILES\0612-XXX-LD-SE-DWG PLOTTED: 05/11/2025 14:50 BY USER: DESIGN


Elevational Section A-A
Scale 1:200

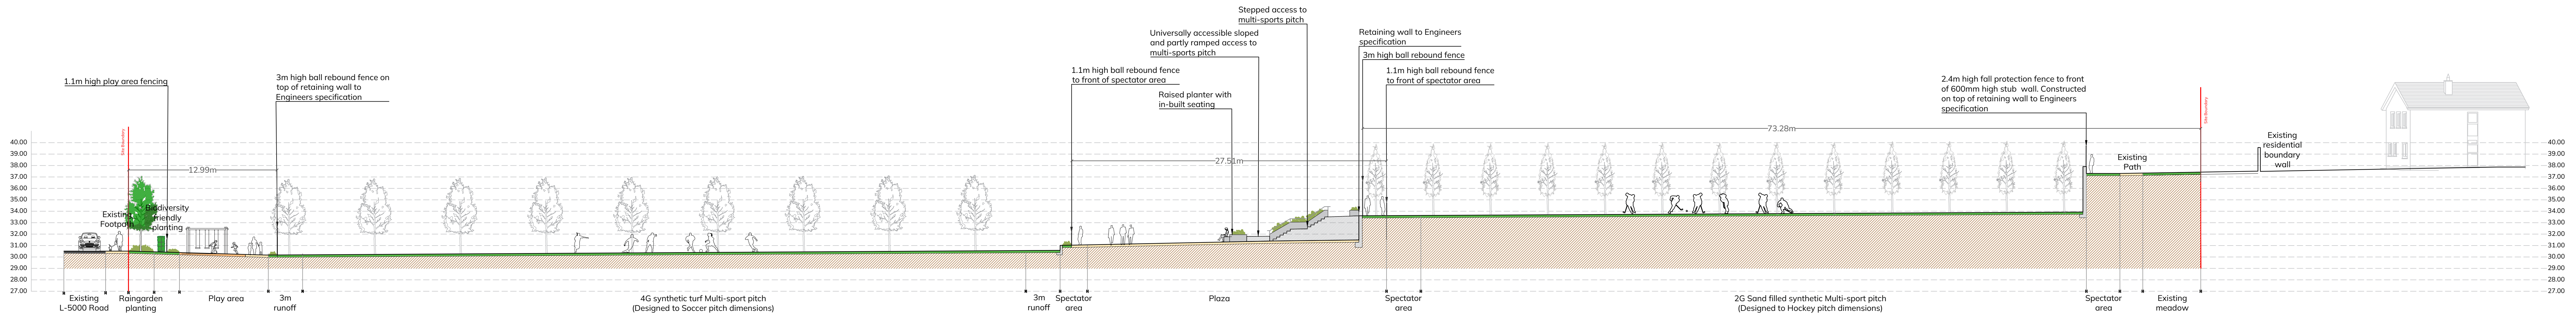


Elevational Section B-B
Scale 1:200

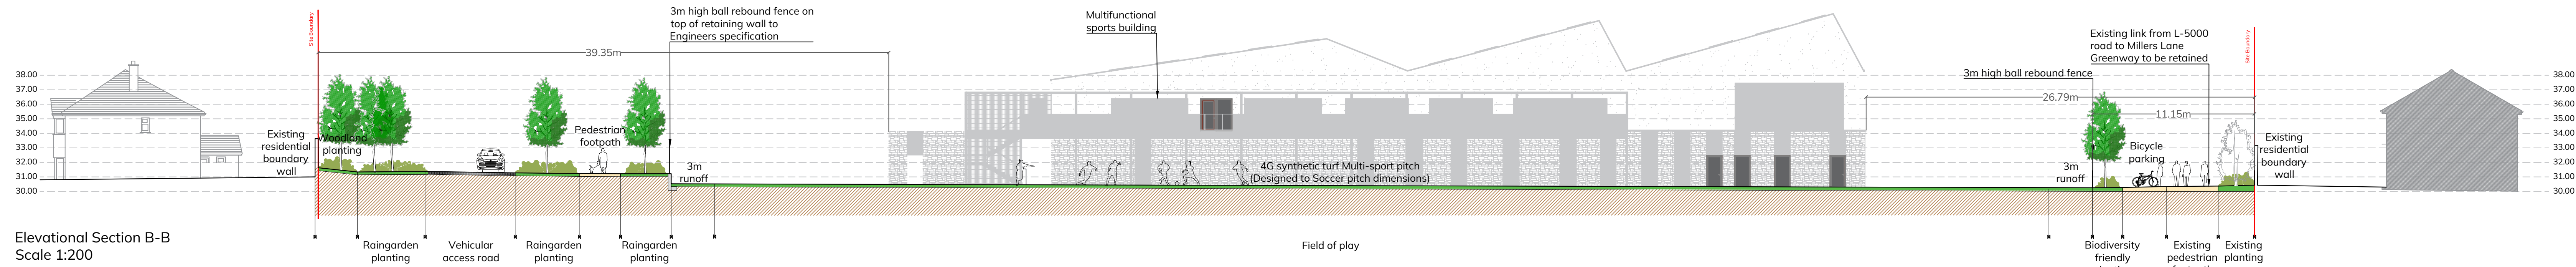

Elevational Section C-C
Scale 1:200

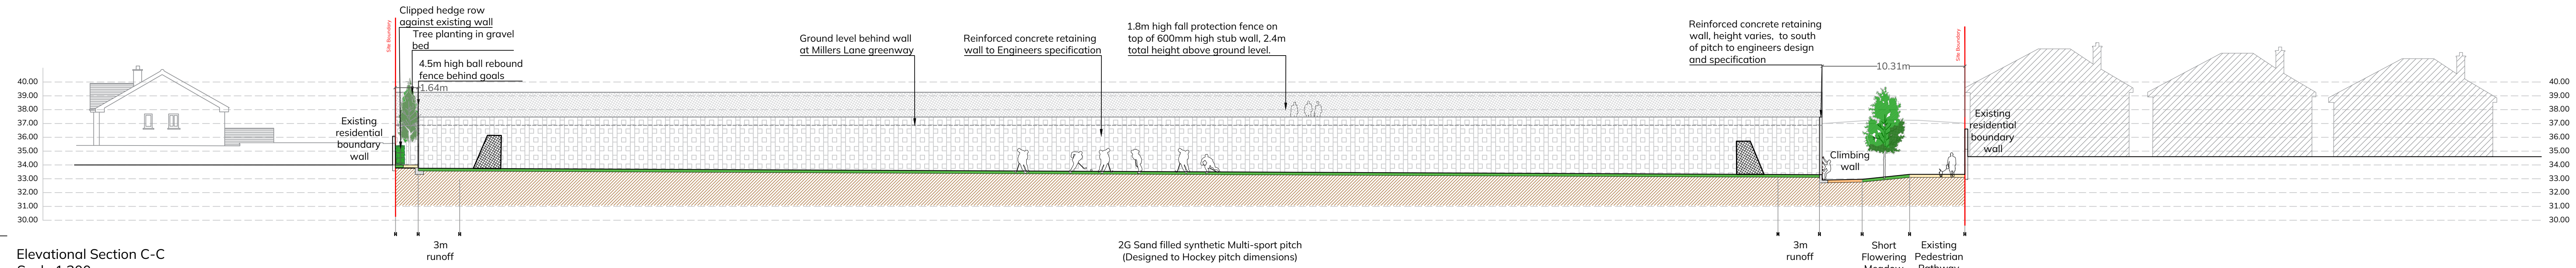

Key Map: NTS

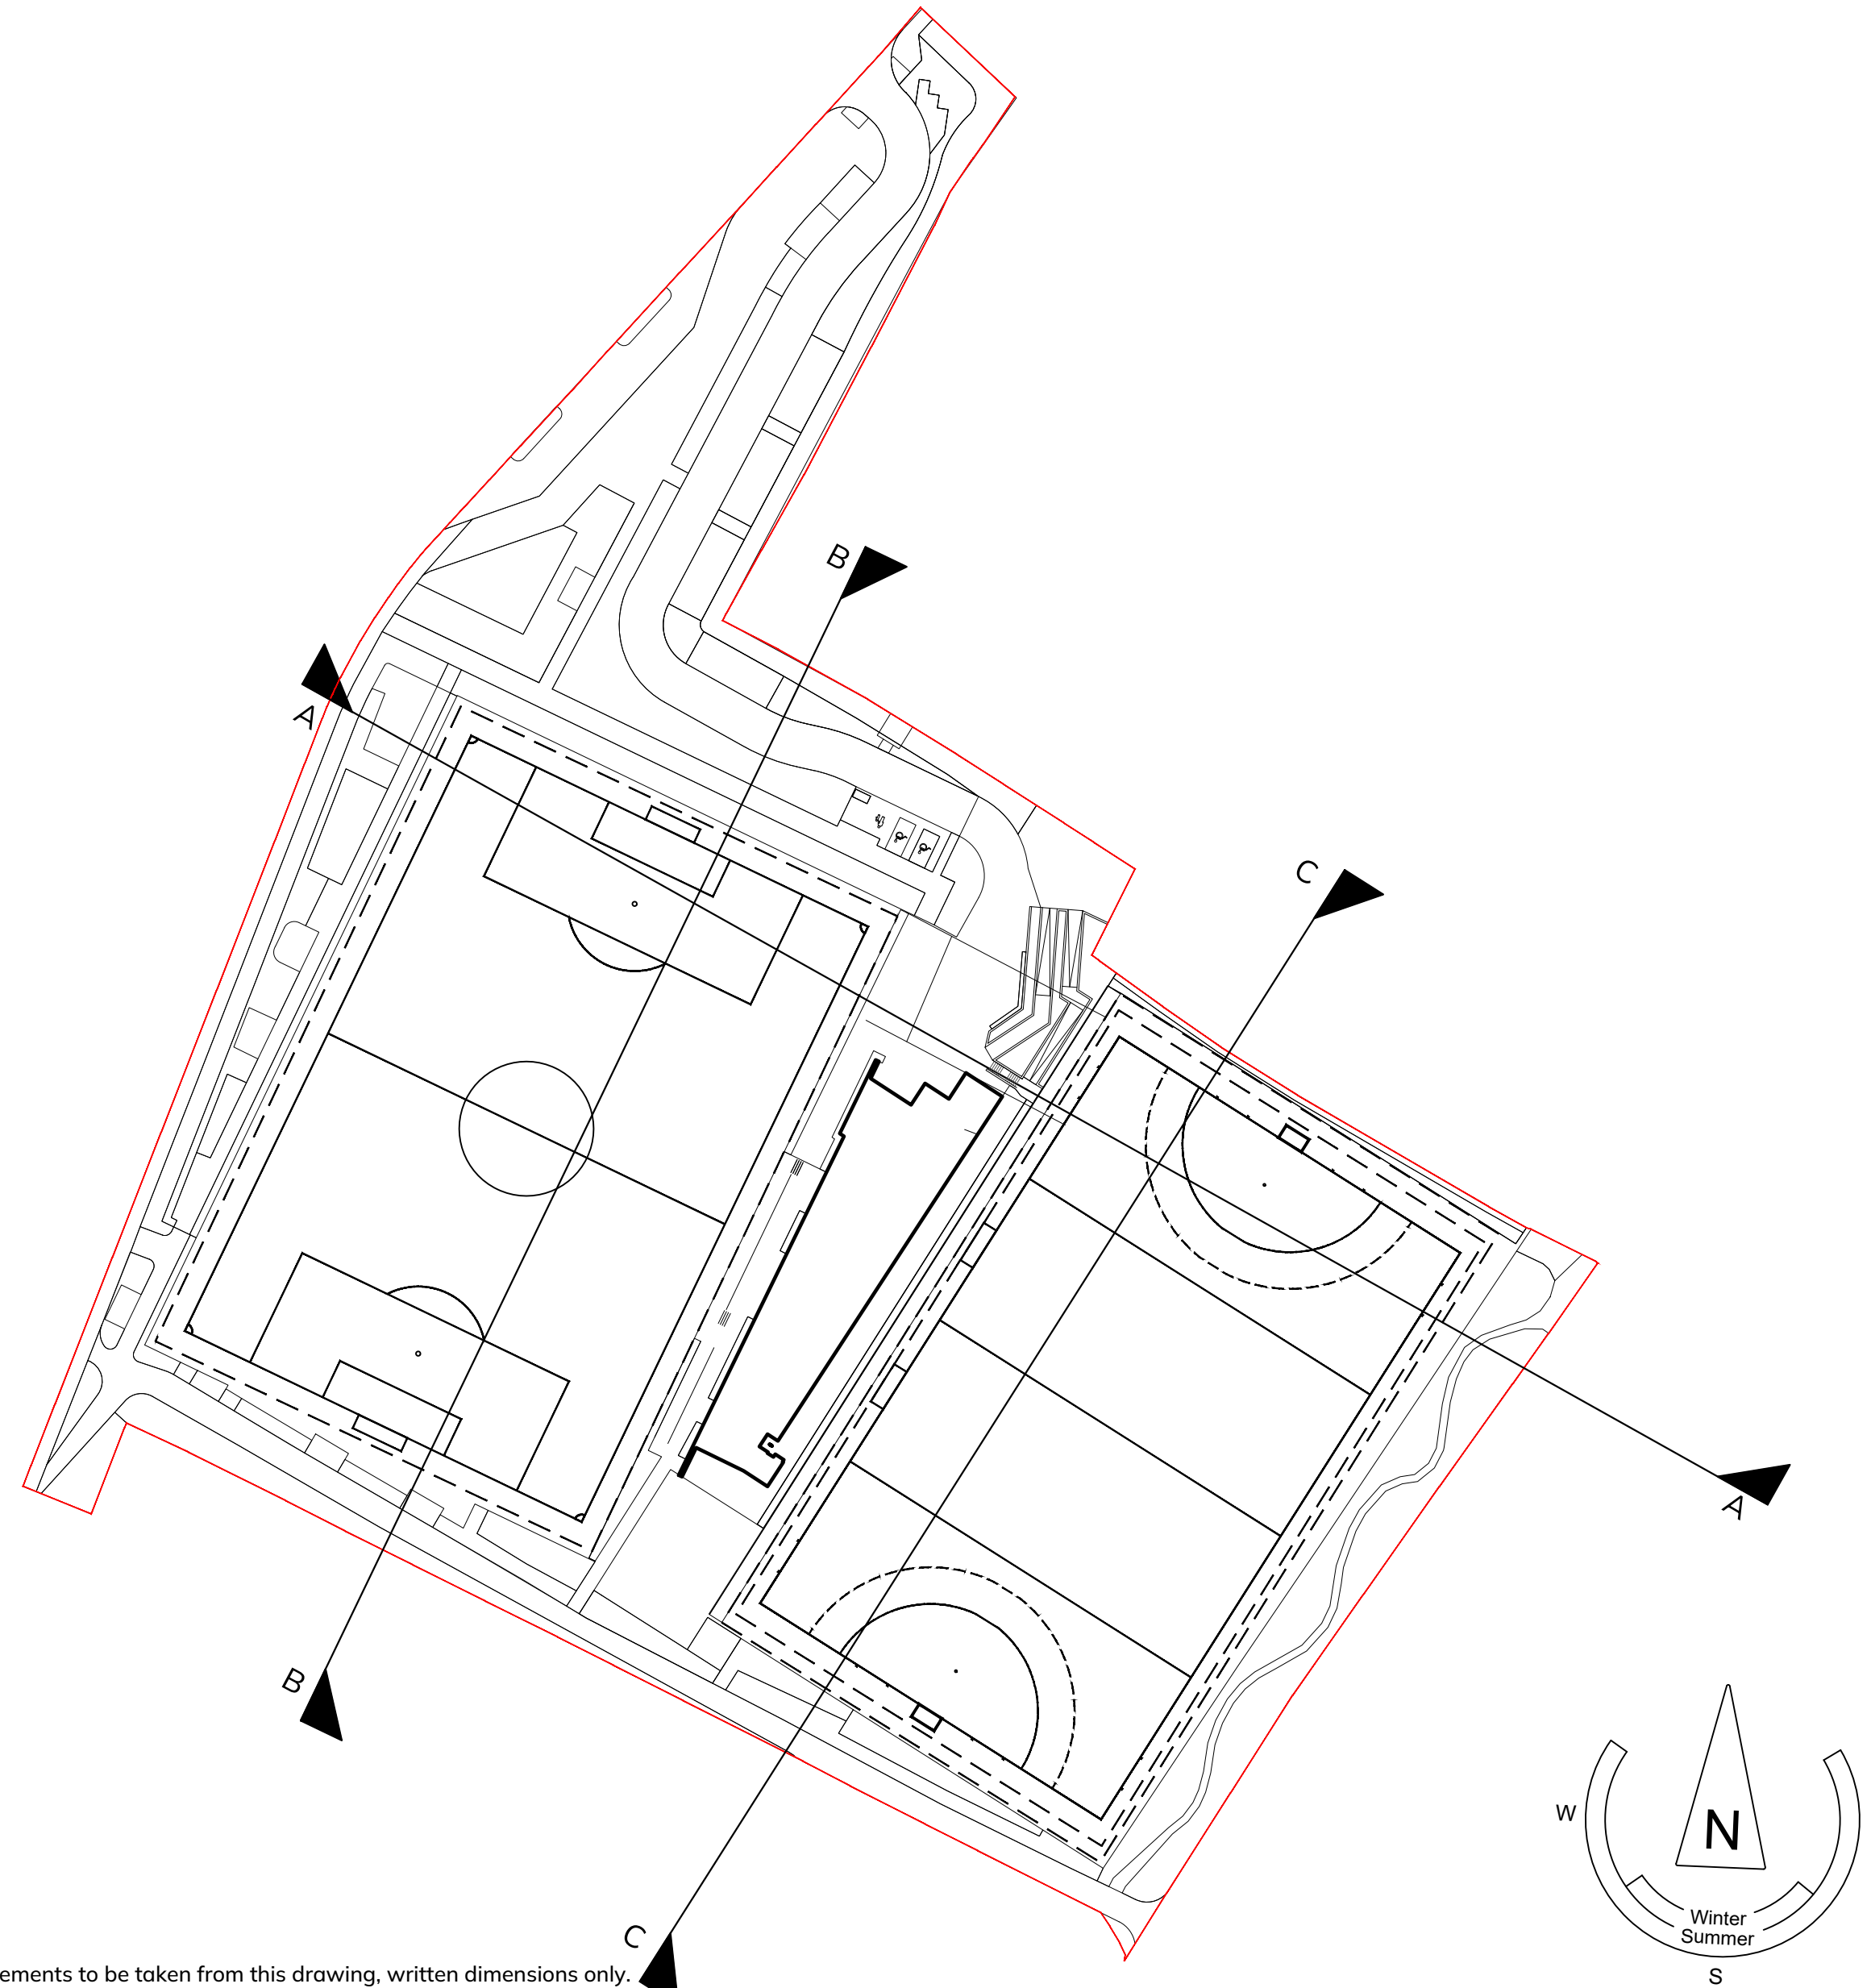

Note: No scaled measurements to be taken from this drawing, written dimensions only.
Scales are indicative only and can vary with different printing and photocopying methods.
This is not a construction document.
Further specification, measurements and levels can be provided at Tender or Construction phases as required by the client.
Reproduction and distribution without written permission is prohibited
©2025 DRLA Landscape Architects Ltd. All rights reserved

Issue/Rev. no.	Description	Date	Sign	Chk'd
Client:	Galway City Council			
Project:	Kingston Park and Millers Lane Public Park and Urban Realm Project			
Drg Title:	Landscape Site Sections			
Stage:	Planning			
Drg. No.:	P612-MIL-LD-GA-102			
Scale:	1:200 @ A0			
Date:	11th November 2025			
Drawn By:	JC	Checked by:	DR	



DRLA
LANDSCAPE ARCHITECTS

3rd Floor
12 Barrington Street
Limerick, V94 XA4W

Tel: 061 59 00 01
Email: info@drla.ie
www.drla.ie