

Note: No scaled measurements to be taken from this drawing, written dimensions only.  
Scales are indicative only and can vary with different printing and photocopying methods.  
This is not a construction document.  
Further specification, measurements and levels can be provided at Tender or Construction  
phases as required by the client.

Reproduction and distribution without written permission is prohibited  
©2025 DRLA Landscape Architects Ltd. All rights reserved

FILE: C:\USERS\DESIGN\DAVE RYAN\DRLA - DOCUMENTS\02 PROJECTS\02 PLANNING\K. FILES\062-MIL-DWG PLOTTED: 05/11/2025 15:15 BY: USER DESIGN

See Drg. P612-MIL-LD-PL-202 for areas beyond this point

#### Plant List

**Proposed Clipped hedge** - Double row of hedging at spacing of 0.3m  
(95 in. m. = 633 no. plants) Hedges to be maintained at 1.2m maximum  
height at playground an at 2m maximum height to residential boundary.

| Name               | Quality     | %  | Quantity |
|--------------------|-------------|----|----------|
| Acer campestre     | 60-90cm 1+1 | 30 | 189      |
| Corpinus betulus   | 60-90cm 1+1 | 40 | 255      |
| Crataegus monogyna | 60-90cm 1+1 | 30 | 189      |

**Tree Planting** - as per locations shown

| Code Name | Quality                                                           | Quantity |
|-----------|-------------------------------------------------------------------|----------|
| ACE       | Semi-Mature, clearstem to 2m, rootballed, 3-4 times transplanted: |          |
| ACE       | Acer campestre 'Eclair' 18-20cm girth                             | 8        |
| PaP       | Prunus avium 'Plena'                                              | 18       |
| Qr        | Quercus robur                                                     | 2        |
| SoM       | Sorbus aucuparia                                                  | 1        |
|           | 'Autumn Spire'                                                    | 13       |

| Multistem, 3-4 stems, 3.5-4.5 m height, container/rootball |                        |             |    |
|------------------------------------------------------------|------------------------|-------------|----|
| Alm                                                        | Amelanchier lamarackii | 3.5m height | 2  |
| Blpm                                                       | Betula pendula         | 4.5m height | 26 |
| Bjm                                                        | Betula jacquemontii    | 3.5m height | 2  |
| MR                                                         | Malus 'Rudolph'        | 2.5m height | 2  |
| SaM                                                        | Sorbus aucuparia       | 2.5m height | 20 |

**Proposed Bioretention tree planting** - Tree species chosen for their  
water tolerance planted within Bioretention Raingardens. Root zone  
and tree protection to construction stage detail. LA to be consulted in  
positioning at construction stage. Trees from the following list.

| Name                                                              | Quality            | Quantity      |
|-------------------------------------------------------------------|--------------------|---------------|
| Multistem, 3-4 stems, 3.5-4.5 m height, container/rootballed      |                    |               |
| Agm                                                               | Alnus glutinosa    | 3.5m height   |
| Bpm                                                               | Betula pubescens   | 4.5m height   |
| Semi-Matures, clearstem to 2m, rootballed, 3-4 times transplanted |                    |               |
| L                                                                 | Liquidambar        |               |
|                                                                   | "Worpleston"       | 20-25cm girth |
| U                                                                 | Ulmus 'Columnella' | 18-20cm girth |

**Proposed Woodland Edge Mix planting** planted in a random mix at  
average density of 1 per m<sup>2</sup>, 614 no. plants (614m<sup>2</sup>)

| Name                         | Quality       | % |
|------------------------------|---------------|---|
| <b>Bare-root Transplants</b> |               |   |
| Acer campestre               | 60-90 cm, 1+1 | 5 |
| Betula pubescens             | 60-90 cm, 1+1 | 6 |
| Corylus avellana             | 60-90 cm, 1+1 | 8 |
| Crataegus monogyna           | 40-60 cm, 1+1 | 6 |
| Euonymus europaeus           | 40-60 cm, 1+1 | 4 |
| Fraxinus alnus               | 40-60 cm, 1+1 | 4 |
| Malus sylvestris             | 60-90 cm, 1+1 | 5 |
| Prunus padus                 | 60-90 cm, 1+1 | 5 |
| Rosa canina                  | 40-60 cm, 1+1 | 4 |
| Salix aurita                 | 40-60 cm, 1+1 | 6 |
| Sorbus nigra                 | 60-90 cm, 1+1 | 1 |
| Sorbus aucuparia             | 60-90 cm, 1+1 | 6 |
| Viburnum opulus              | 40-60 cm, 1+1 | 6 |

| Container-grown             |                     | % |
|-----------------------------|---------------------|---|
| <i>Dryopteris filix-mas</i> | Cell-grown plug, p9 | 3 |
| <i>Ilex aquifolium</i>      | 20-40 cm C2/C3      | 5 |
| <i>Pinus sylvestris</i>     | 20-40 cm, C2        | 3 |

**Pollinator friendly Shrub and Perennial planting** - 545 m<sup>2</sup> to be  
planted at approx. density of 3/m<sup>2</sup>, total 1635 no. plants, plants to be 2  
or 3 Litre container grown. Plants proposed to reach maximum 900mm  
in height, average height 600mm. All plants chosen from the All Ireland  
Pollinator Plan (AIPP) Plants to be selected from the following list refer  
to AIPP for replacements if required:

Anemone, Echinops, Echinacea purpurea, Euonymus europaeus, Ground  
cover roses, Helenium, Lamium maculatum, Lonicera, Mahonia, Nepeta,  
Perovskia, Persicaria, Rosmarinus officinalis, Viburnum tinus, Nepeta,  
Sarcococca hoekermania, Salvia, Sedum, Stachys 'byzantina', Viburnum  
opulus 'Nanum', Decorative bark mulch on geotextile layer to be applied  
on completion of planting scheme.

**Raingarden planting - Public areas:**  
1400m<sup>2</sup> - to be planted at 3/m<sup>2</sup>, total 4200 no. plants, to be 2-5 Litre  
container grown. Container grown shrubs to be grouped in naturalistic  
swatches of odd numbered groups of no less than 3 and no greater than  
12. Scheme to include plants tolerant to drought and occasional  
flooding such as: Alchemilla mollis, Aster frikartii 'Mönch', Bergenia  
cordifolia, Cerastium Rozanne, Hemerocallis 'Burning Daylight',  
Helleborus 'Witch's Beauty', Rudbeckia fulgida 'Yellow Goldstar',  
Monarda didyma, Stachys byzantina, Iris siberica, Calamagrostis  
brachytricha, Carex pendula, Viburnum opulus nanum, Cornus 'Kosa'

#### Short-flowering Meadow

Seeded Short-flowering Wildflower Meadow to All-Ireland Pollinator  
Plan for cutting every 4-6 weeks from mid-April. Sowing max 50%  
wildflower minimum. Supplier to be registered as Native Sourced Irish  
Wildflower Seed Grower, Harvester, Supplier, Processor, Mixer and  
Packer with Department of Agriculture, Food and the Marine, (DAFM)

This plant list was created in accordance with All Ireland Pollinator Plan,  
no changes to be made without LA approval. High percentage (75%) of  
plants to be attractive to pollinators, this number includes a minimum  
of 35% herbaceous perennials in the mix, a generous portion of which  
should be suited to spring and late autumn flowering.


#### Existing Planting to be Retained

Areas of existing planting to be retained and protected or reinstated.

#### Planting Programme

**Notes:** Trees and hedges to be planted during the first dormant season  
(September through to March or when rootballed stock becomes  
available for sale) after practical completion issued for each phase of  
work. Shrubs to be planted during the nearest spring or Autumn  
planting season after practical completion. Any scrub or hedge removal  
to take place outside bird nesting season (1 March to 31 August)  
Further amendments may be made to the plant list at construction  
stage depending on specific soil condition, availability and other factors.

EXTRACT OS SHEETS 3407-8, 3407-13, 3407-14  
© ORDNANCE SURVEY IRELAND. ALL RIGHTS RESERVED.  
LICENCE NUMBER 2024/240CM/GALWAY CITY COUNCIL

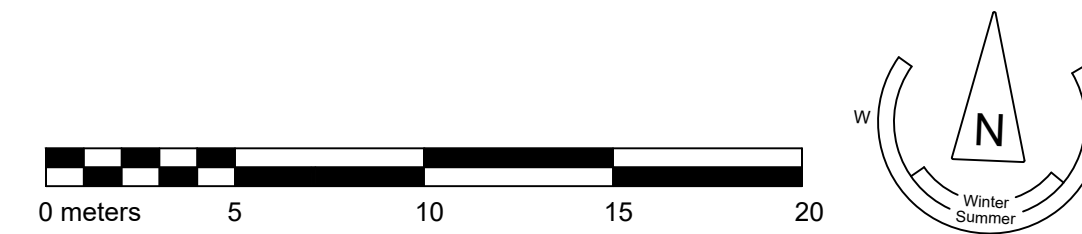

| Issue/Rev. no. | Description                                                           | Date                                                    | Sign | Chk'd |
|----------------|-----------------------------------------------------------------------|---------------------------------------------------------|------|-------|
| Client:        | Galway City Council                                                   |                                                         |      |       |
| Project:       | Kingston Park and Millers Lane<br>Public Park and Urban Realm Project |                                                         |      |       |
| Drg Title:     | Planting Plan 1 of 2                                                  |                                                         |      |       |
| Stage:         | Planning                                                              |                                                         |      |       |
| Drg. No.:      | P612-MIL-LD-PL-201                                                    |                                                         |      |       |
| Scale:         | 1:200@ AD                                                             |                                                         |      |       |
| Date:          | 11th November 2025                                                    |                                                         |      |       |
| Drawn By:      | JC                                                                    | Checked by:                                             | DR   |       |
|                |                                                                       | 3rd Floor<br>12 Barrington Street<br>Limerick, V94 XA4W |      |       |
|                |                                                                       | Tel: 061 59 00 01<br>Email: info@drla.ie<br>www.drla.ie |      |       |

