


FILE: C:\USERS\DESIGN\DAVE RYAN\URLA - DOCUMENTS\02-PROJECTS\2024- PROJECTS\6102_KINGSTONPARK\01- WORKING\02-PLANNING\K- FILES\0612-MIL-LD-SUDWG PLOTTED: 05/11/2025 15:44 BY: USER: DESIGN

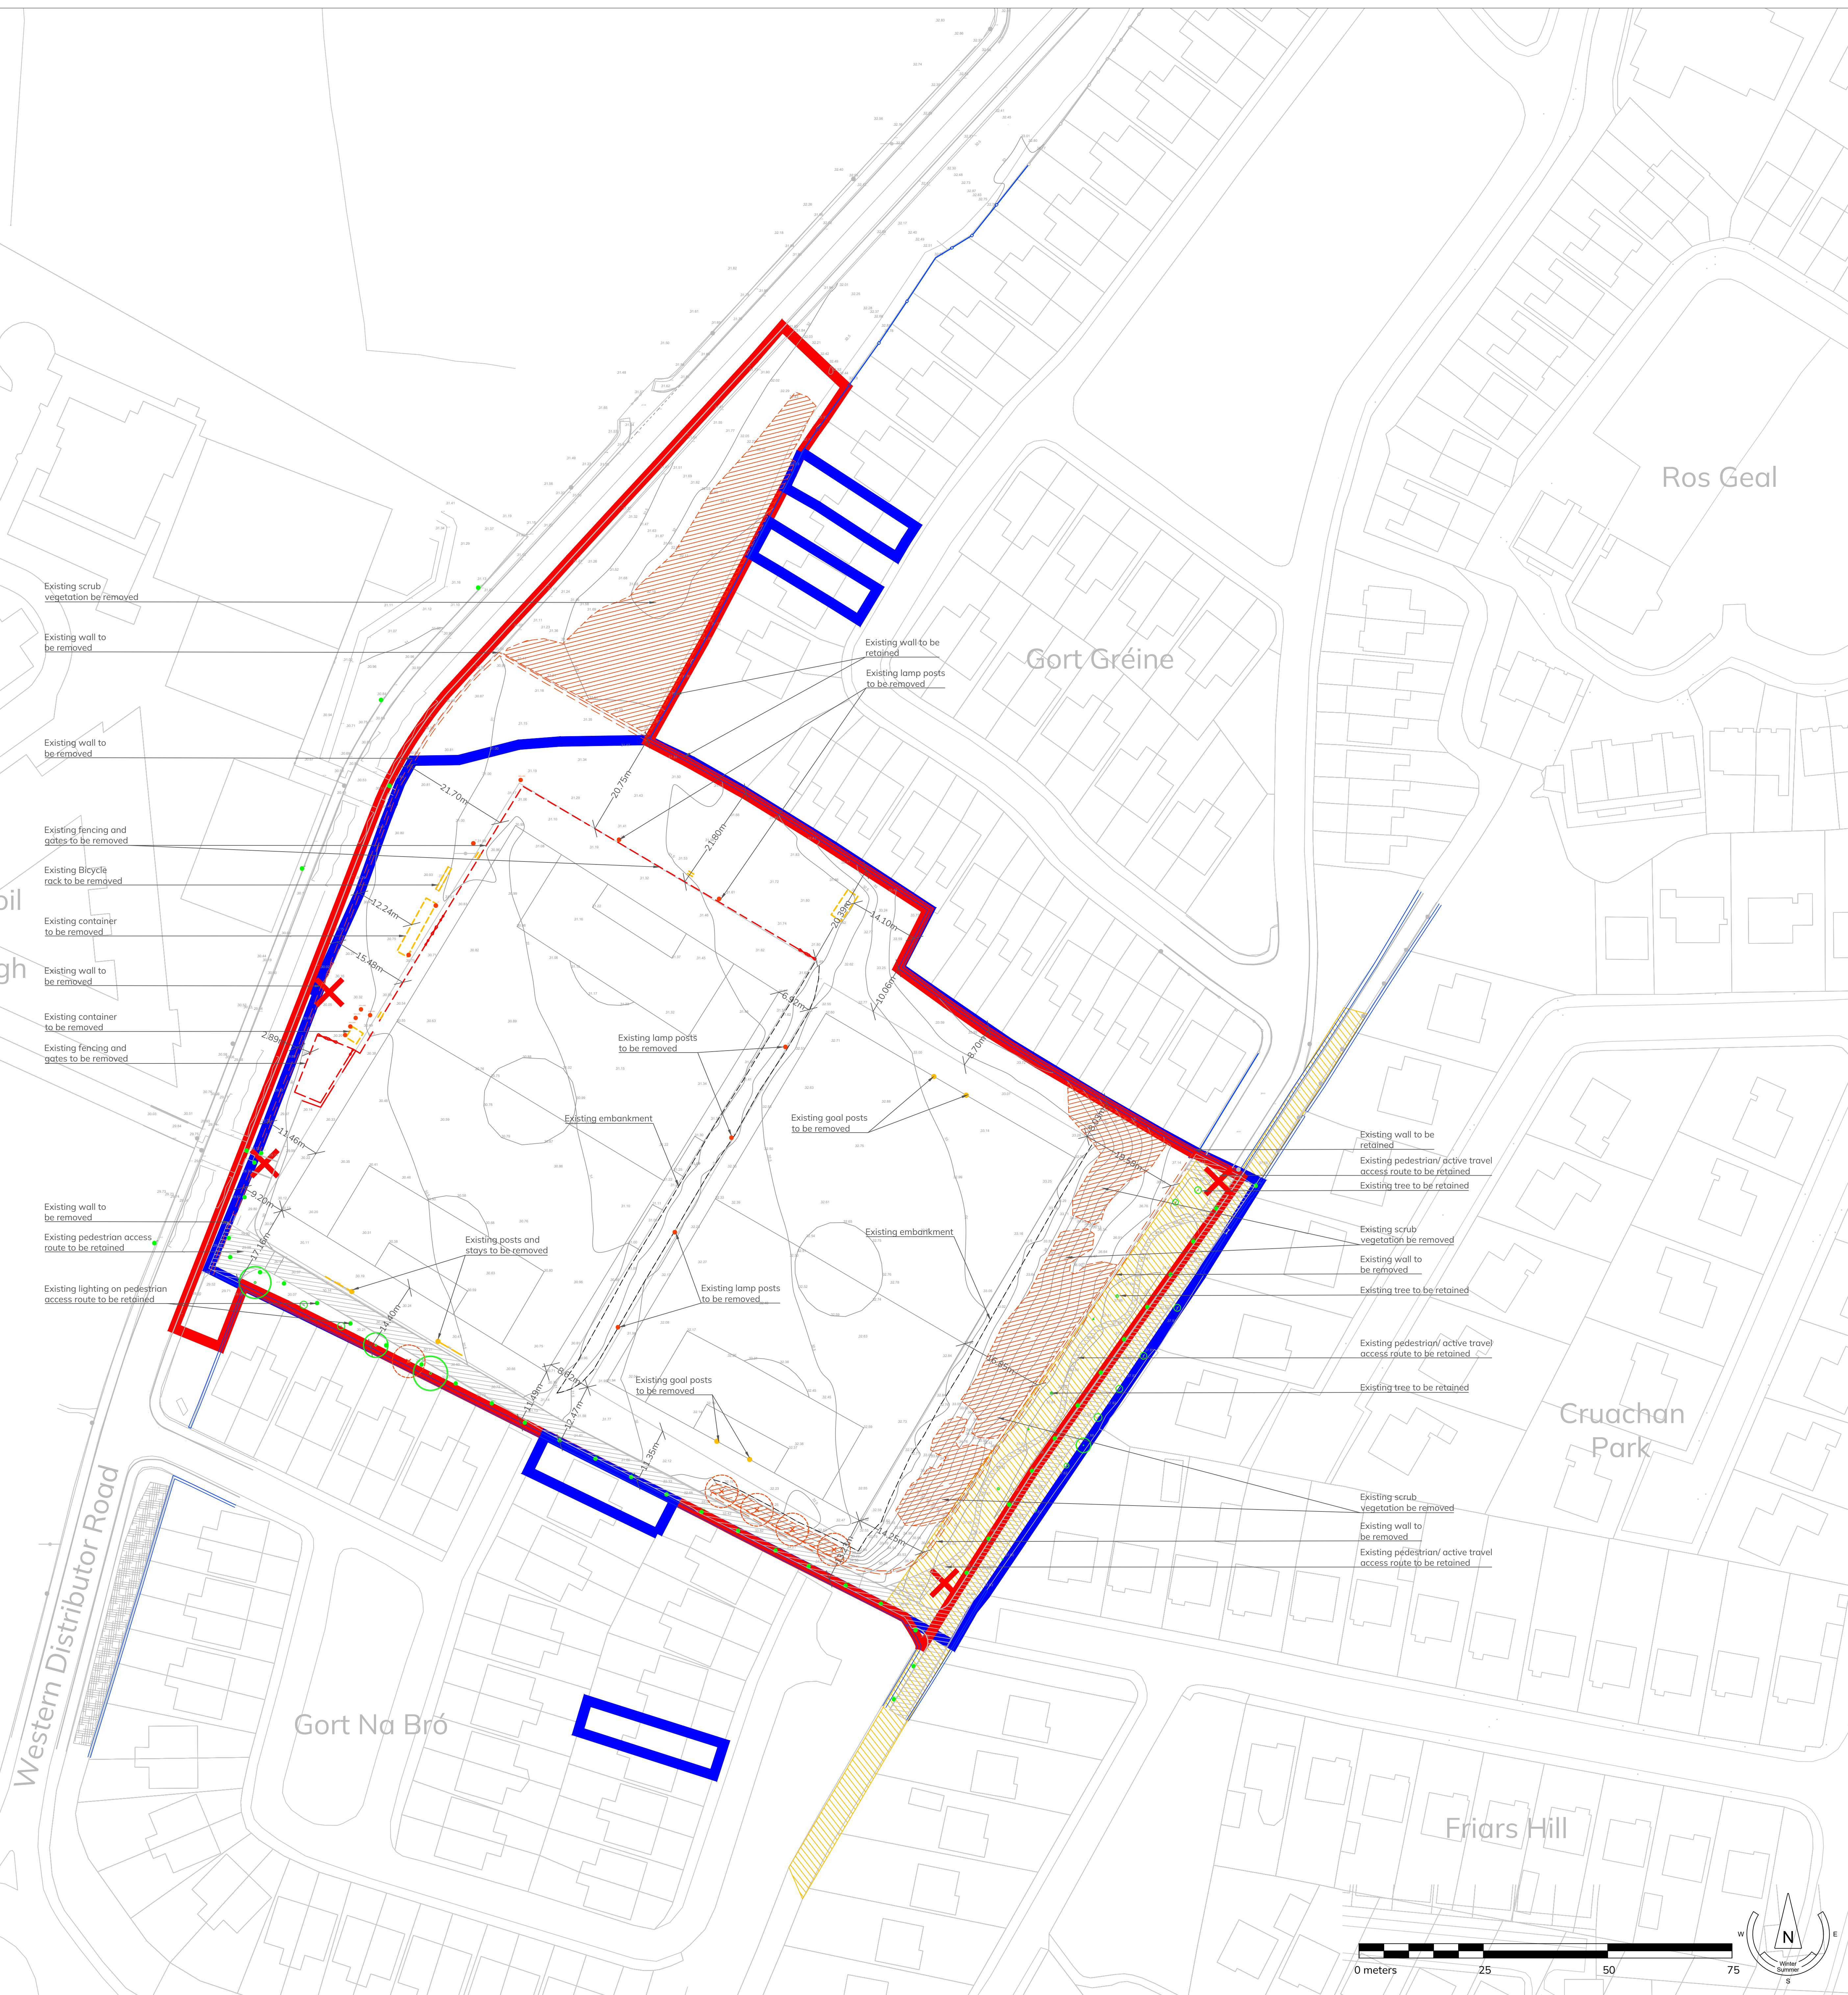

Note: No scaled measurements to be taken from this drawing, written dimensions only.
Scales are indicative only and can vary with different printing and photocopying methods.
This is not a construction document.
Further specification, measurements and levels can be provided at Tender or Construction phases as required by the client.

Reproduction and distribution without written permission is prohibited
©2025 DRLA Landscape Architects Ltd. All rights reserved



Legend

Site Boundary

Existing trees to be retained

Existing Scrub vegetation to be removed

Existing 5 no. tree to be removed

Existing wall to be retained

Existing wall to be removed

Existing fence and gates to be removed

Existing structure to be removed

Existing Pedestrian and Active travel routes to be retained.

Existing Wayleave

Existing lamp posts to be removed

Existing lamp posts and lighting bollards to be retained

Site Notice Location

EXTRACT 08 SHEETS 3407-08, 3407-13, 3407-14
© ORDNANCE SURVEY (IRELAND). ALL RIGHTS RESERVED.
LICENCE NUMBER 2024/24CCMA/GALWAY CITY COUNCIL

This drawing is to be read in conjunction with all other Landscape Architects, Engineers, Architects, and other consultants drawings associated with this planning application

Issue/Rev. no.	Description	Date	Sign	Chk'd
Client:	Galway City Council			
Project:	Kingston Park and Millers Lane Public Park and Urban Realm Project			
Drg Title:	Existing Site Layout Plan			
Stage:	Planning			
Drg. No.:	P612-MIL-LD-SU-002			
Scale:	1:500 @ A0			
Date:	11th November 2025			
Drawn By:	JC	Checked by:	DR	

DRLA

LANDSCAPE ARCHITECTS

3rd Floor,
12 Barrington Street
Limerick, V94 XA4W

Tel: 061 59 00 01
Email: info@drla.ie
www.drla.ie