



- Lighting Standard notes:
- This drawing is to be read in conjunction with the electrical technical specification which mentions items not specifically mentioned on contract drawings.
 - All cabling for external lighting circuits to be as per noted.
 - The wiring installation must be installed in accordance with the ETCI BS10101.
 - The main contractor shall be responsible for all ducting, trenching, drawchambers, pull ropes.
 - The Electrical contractor shall be responsible for all mini pillars, poles.
 - Light Fixings shall be installed in strict accordance with the manufactures instructions.
 - All lighting columns shall be installed in accordance with installation guides.

TYPE LP (BEGA LAMP POST)

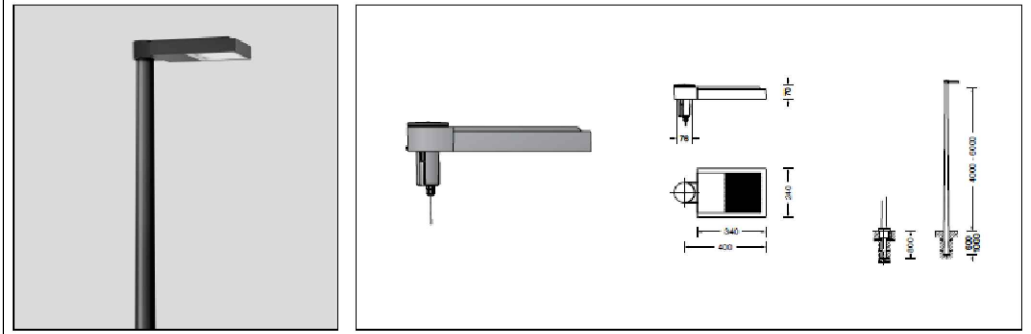


LP
BEGA, LIGHT BUILDING ELEMENT, 4500MM HIGH, FLAT BEAM, DALI DIMMABLE, IK10, 21.5W 2700K LED, DARK SKY AND BUG SAVER, GRAPHITE FINISH. REF: 8897727K/70833/71140

TYPE B (BEGA LIGHT BOLLARD)

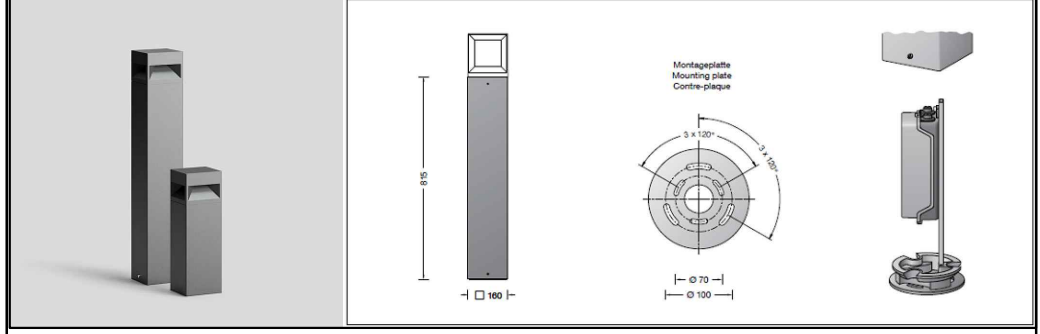

B
BEGA, BOLLARD, 815MM HIGH, 360° BEAM, DALI DIMMABLE, IK10, 19W 2700K LED, DARK SKY AND BUG SAVER, C/W ANCHORAGE UNIT, GRAPHITE FINISH. REF: 8469027K/84002/70895

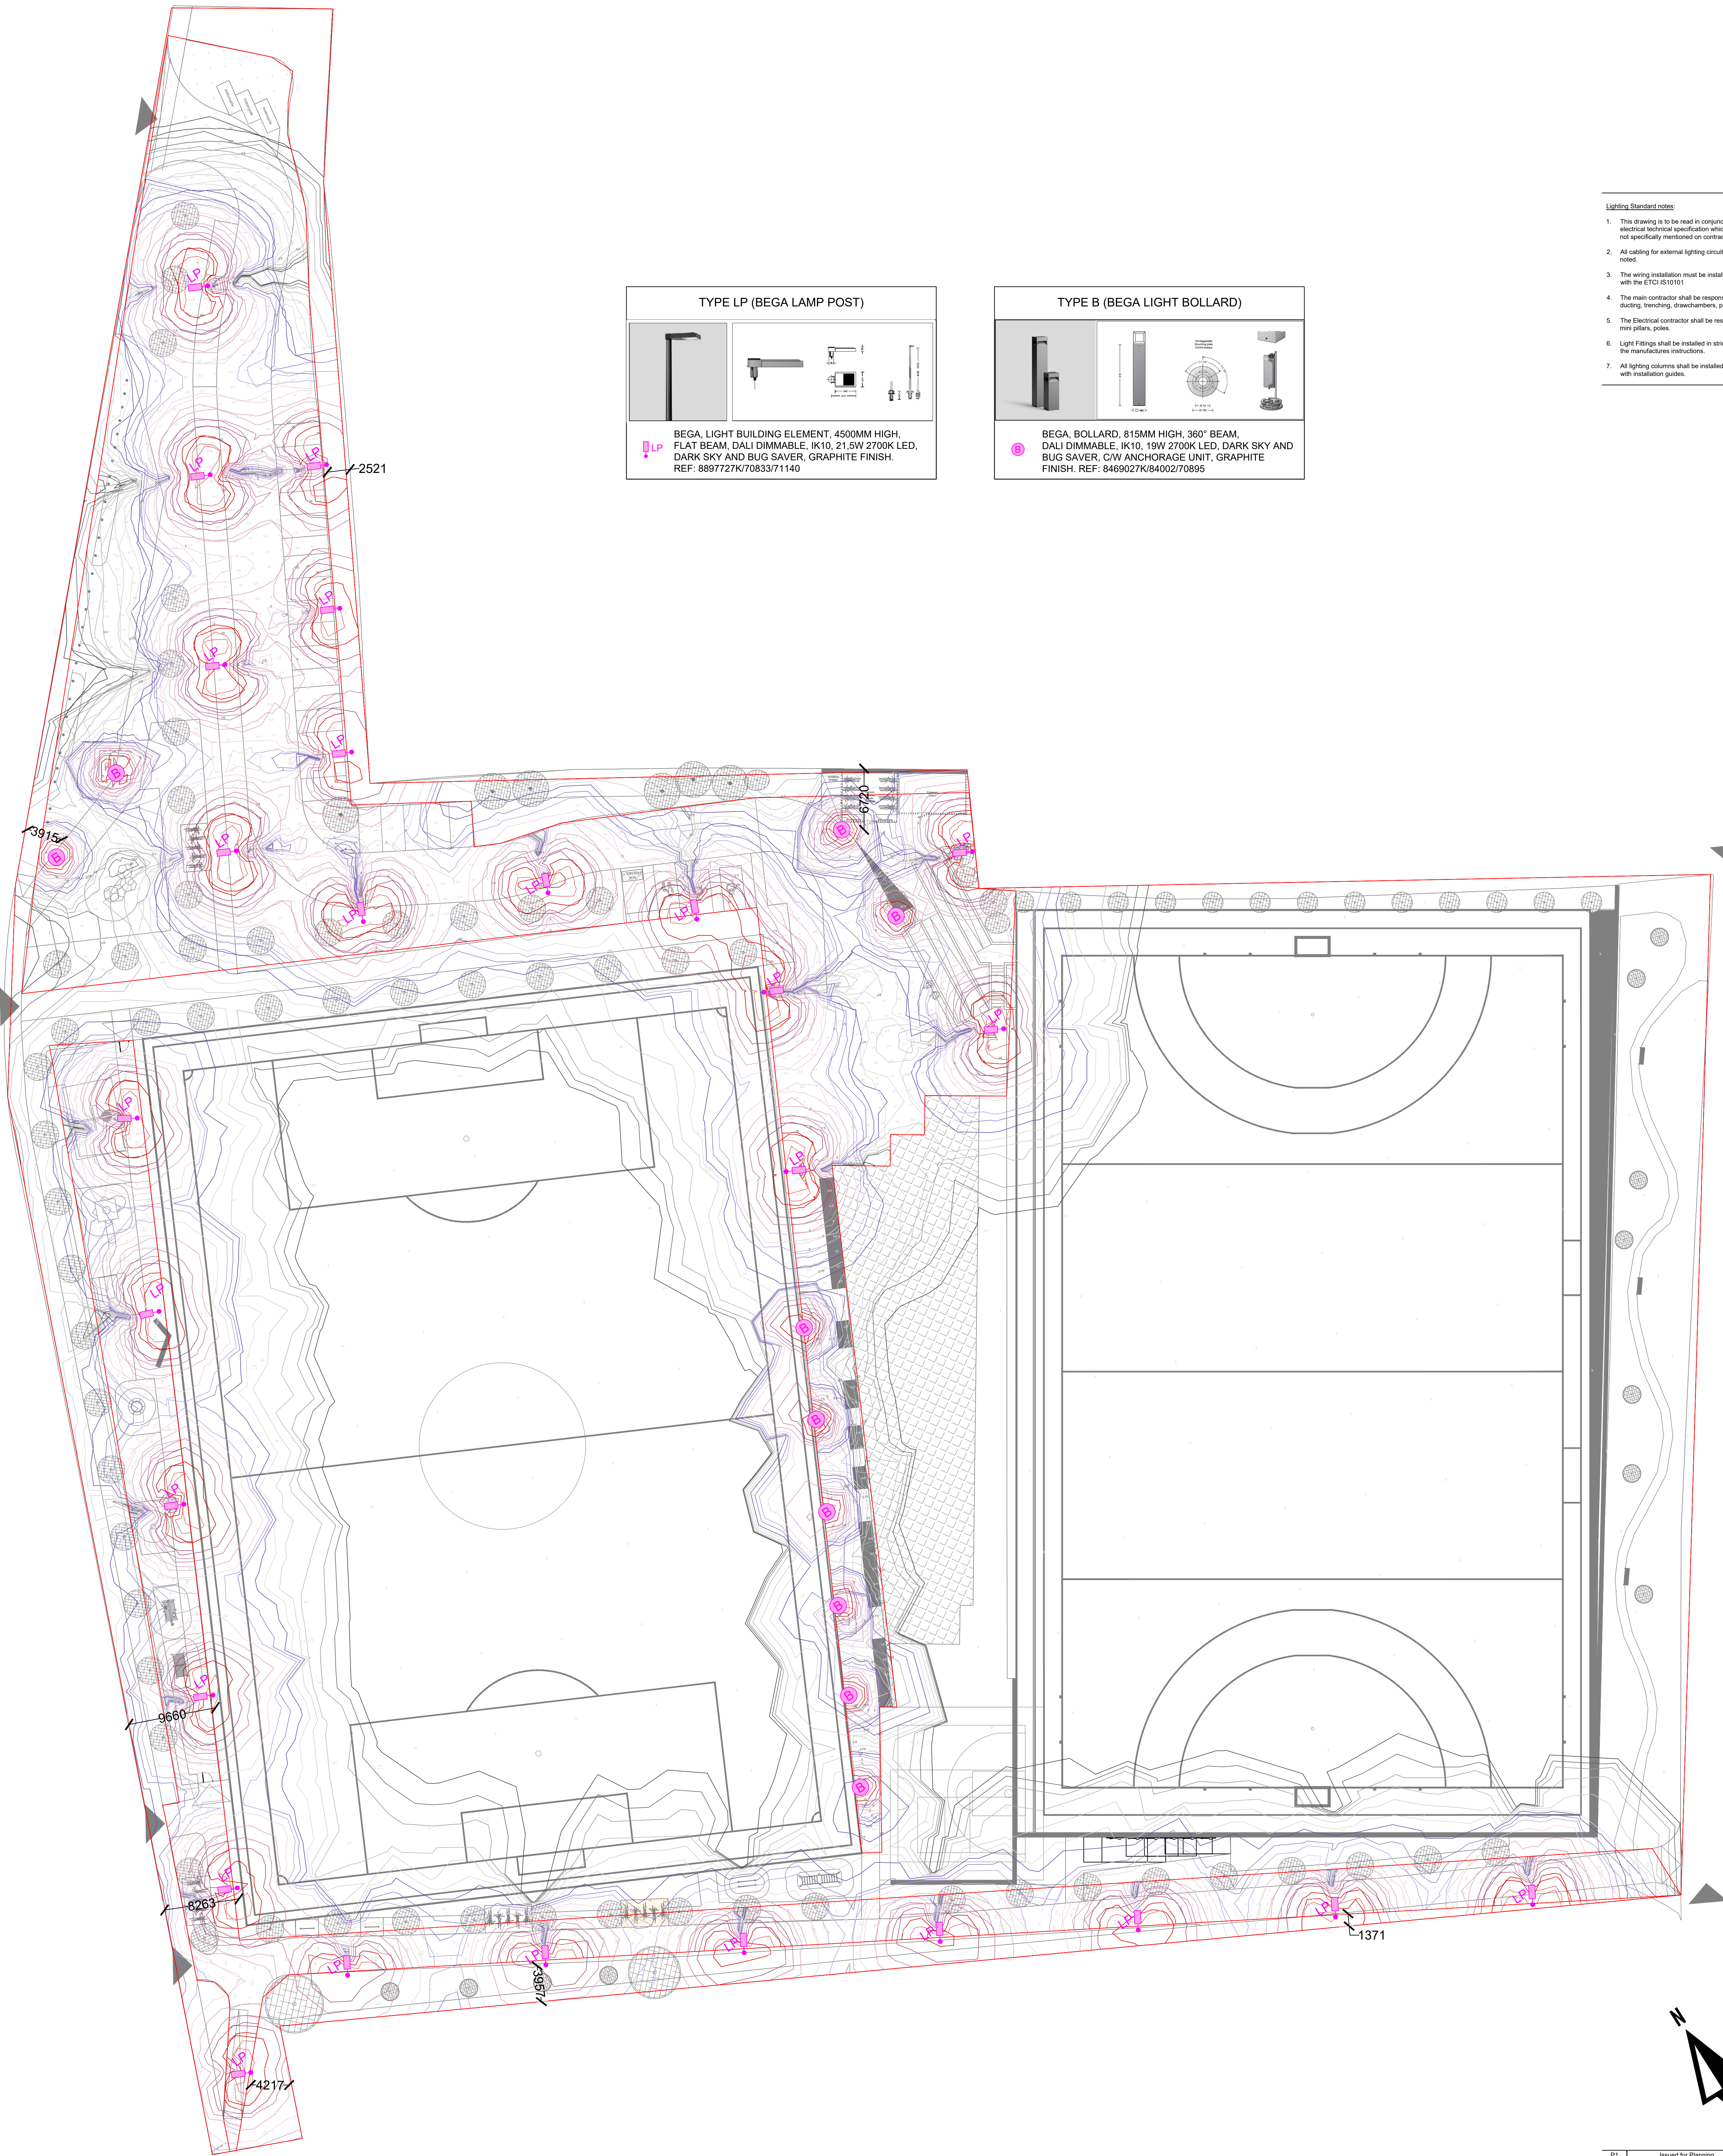

Luminaire Schedule							
Symbol	Qty	Label	BUG Rating	Lum Lumens	MF	HEIGHT	Description
LP	27	REF: LP	B0-U0-G1	2576	0.80	4.5M	BEGA Article No. 84581K3
B	10	REF: B	B1-U1-G1	448	0.80	1.0M	BEGA Article No. 84690