
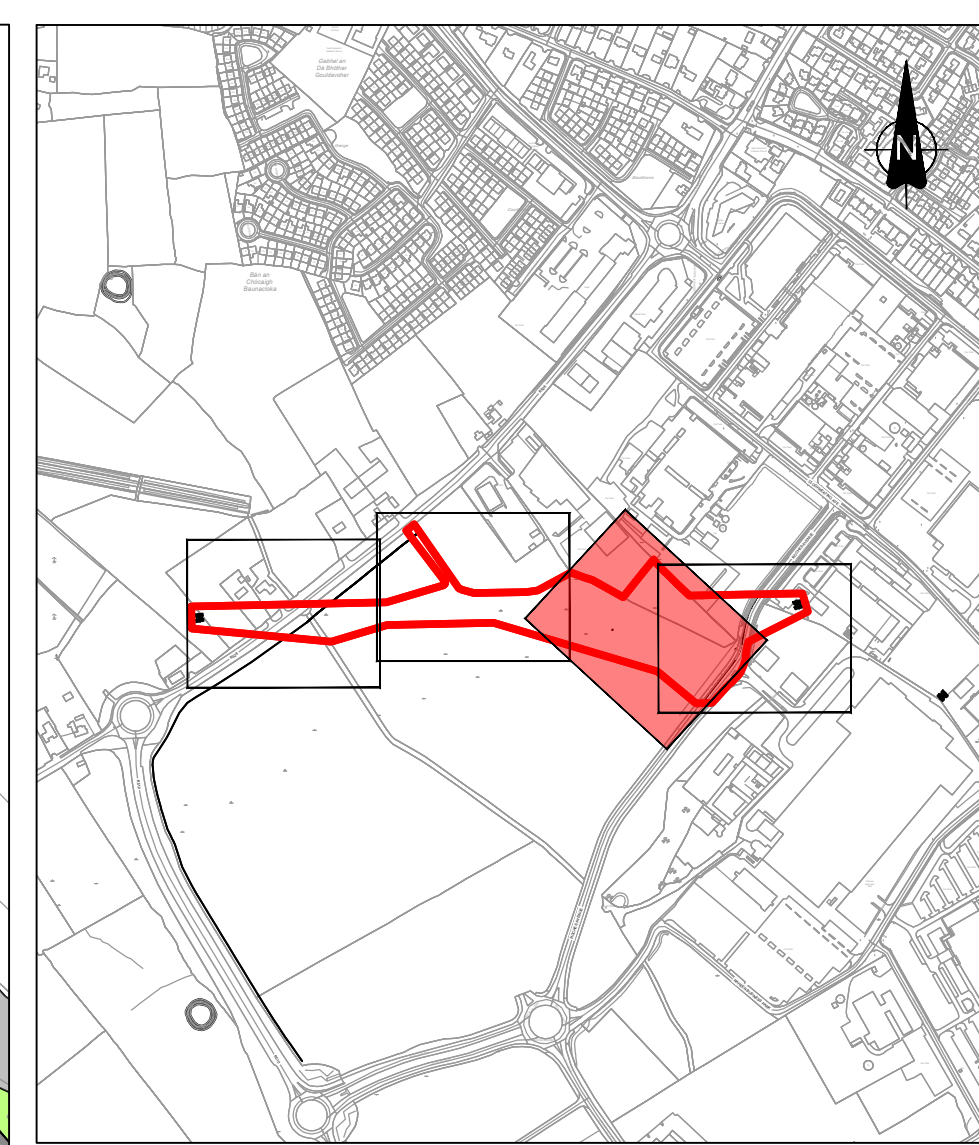


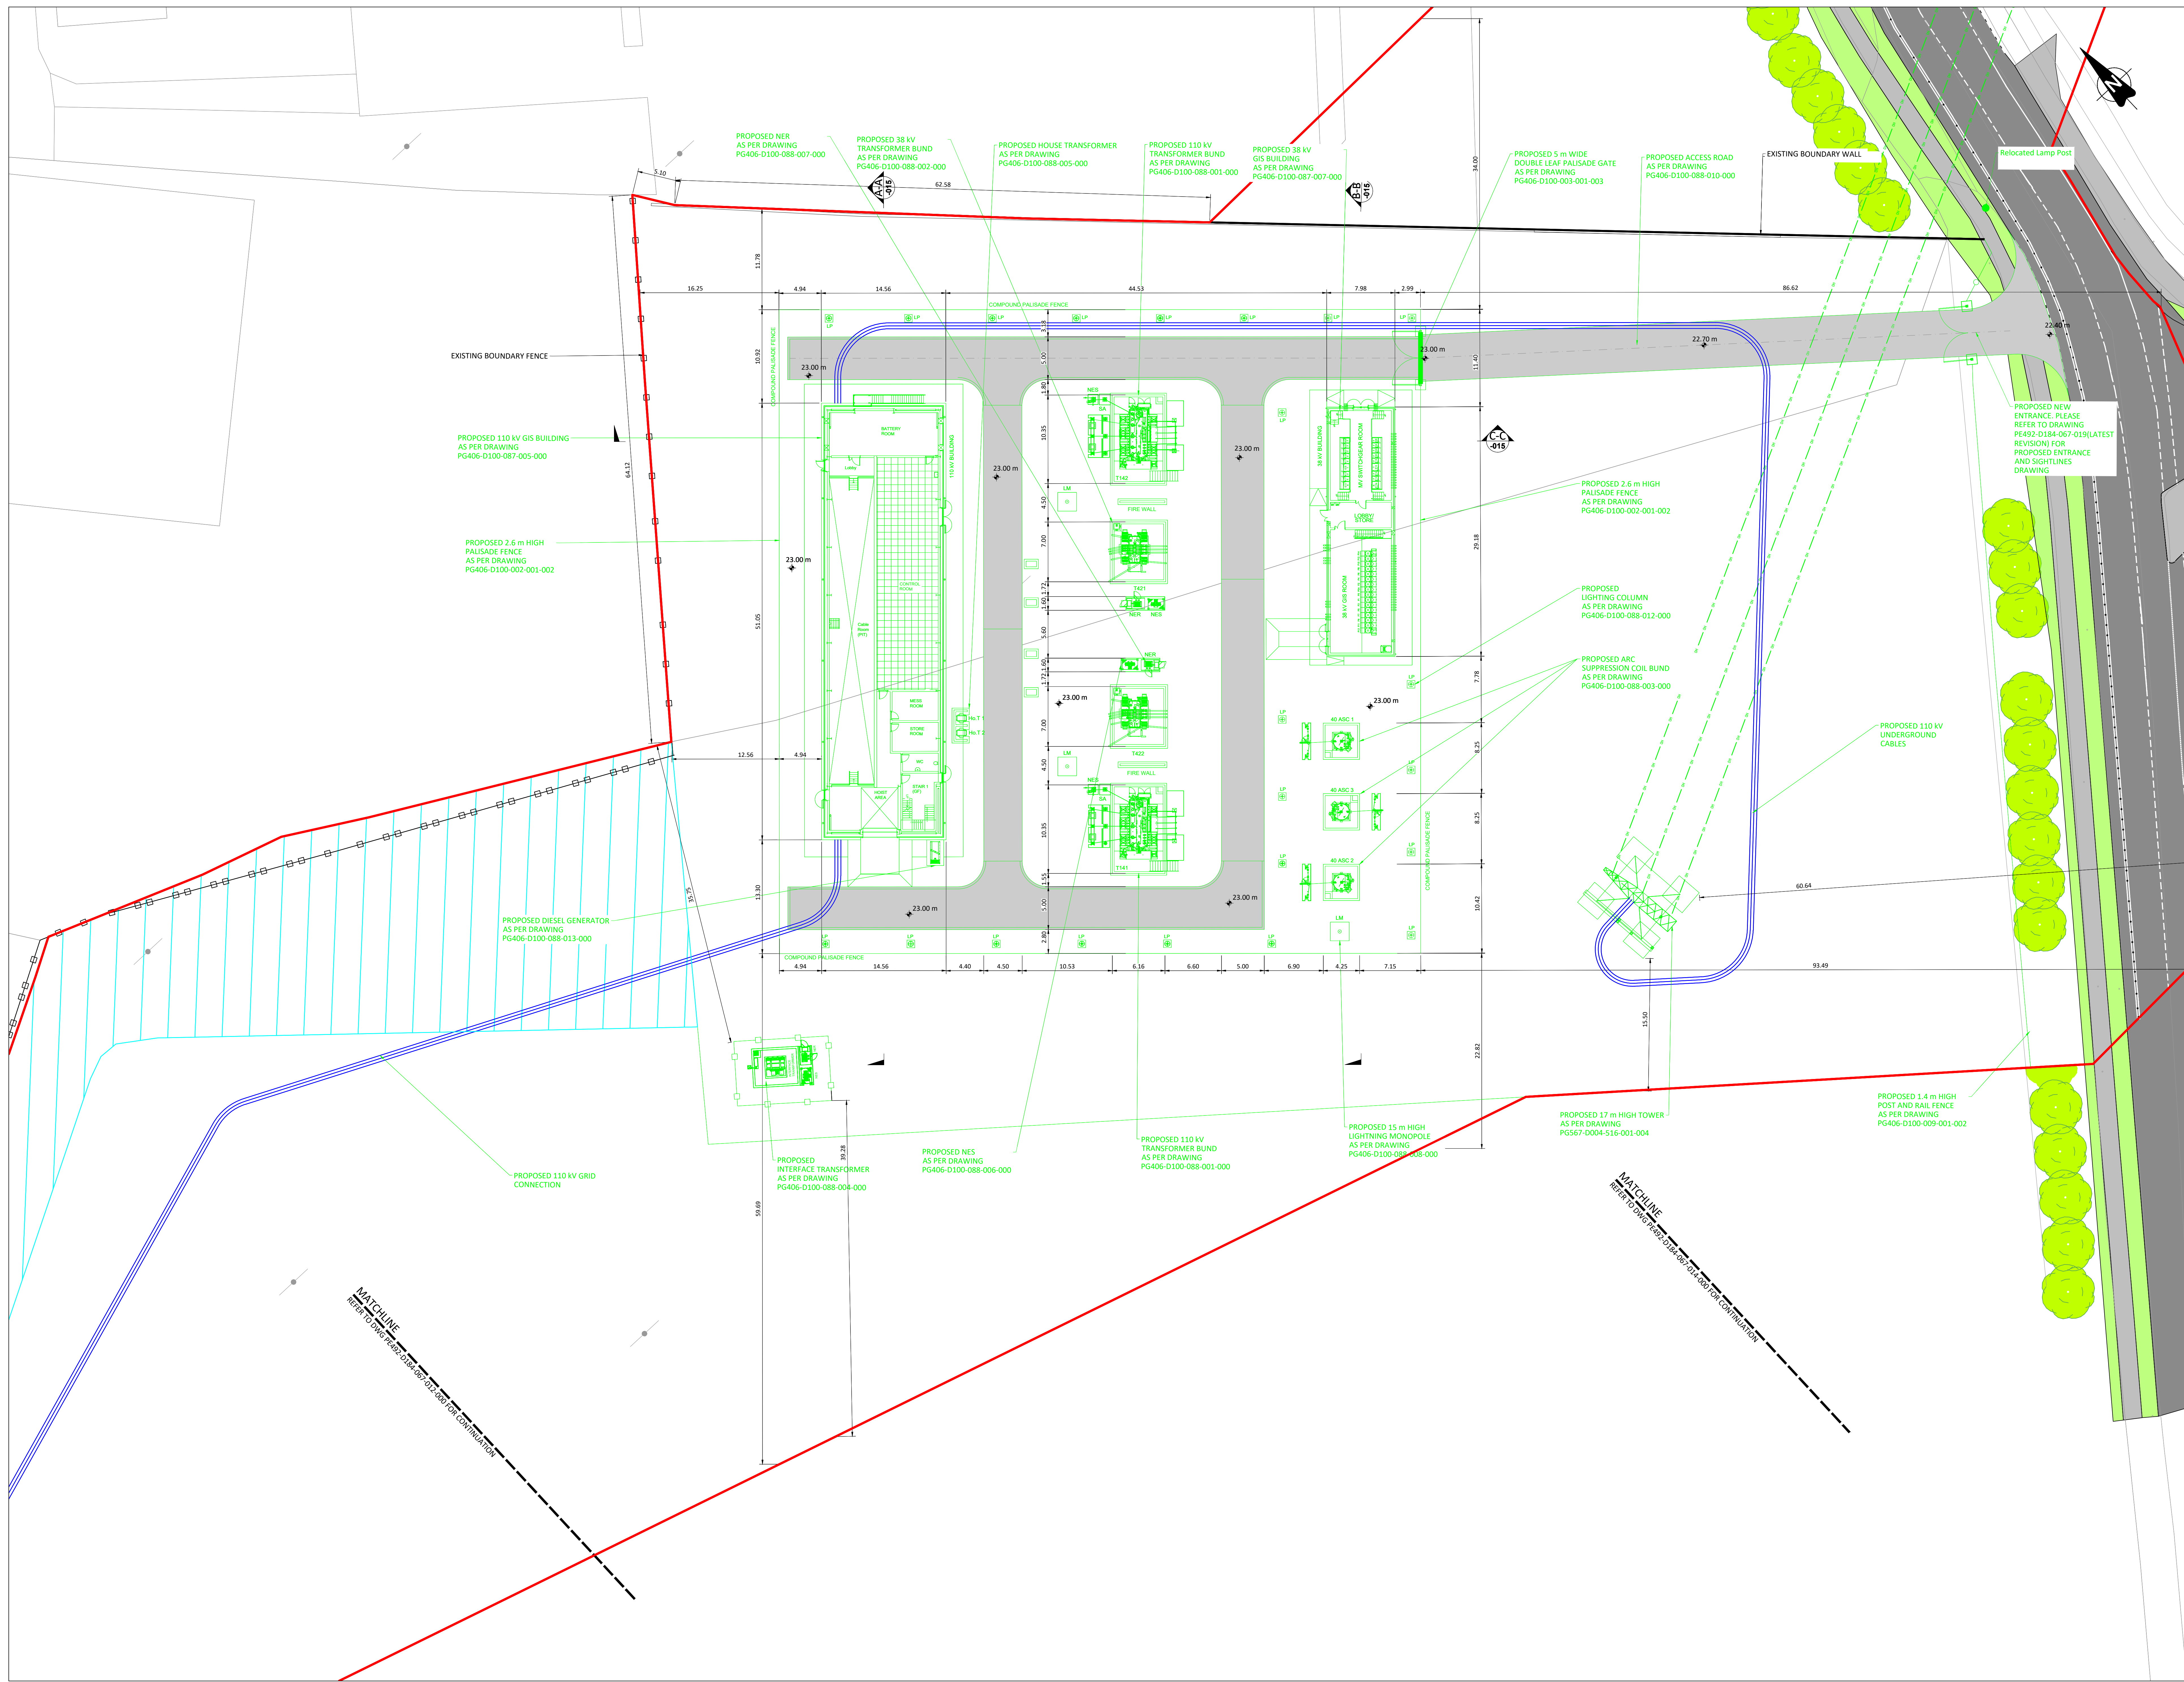

LEGEND

- PROPOSED PLANNING BOUNDARY
- EXISTING 110 kV OVERHEAD LINE
- EXISTING MAST
- PROPOSED 110 kV OVERHEAD LINE
- PROPOSED 110 kV MAST
- PROPOSED DEVELOPMENT
- PROPOSED LIGHTNING MONOPOLE
- PROPOSED LIGHTING COLUMN
- PROPOSED 110 kV GRID CONNECTION
- PROPOSED CABLE CORRIDOR
- PROPOSED GROUND LEVEL
- MEADOW BARLEY PROTECTION AREA
- EXISTING ROAD
- EXISTING FOOTPATH
- EXISTING GRASS VERGE

- NOTES:**
- DRAWING TO BE PRINTED IN COLOUR.
 - ALL DIMENSION IN m UNLESS OTHERWISE STATED. ALL LEVELS ARE IN m RELATIVE TO ORDNANCE DATUM AT MALIN HEAD.
 - DO NOT SCALE FROM THIS DRAWING.
 - THE PROPOSED UNDERGROUND CABLE CIRCUITS WILL BE CONSTRUCTED WITHIN THE "PROPOSED CABLE CORRIDOR" SHOWN ON THIS DRAWING, WHICH HAS BEEN ENVIRONMENTALLY ASSESSED. THE SPECIFIC LOCATIONS OF THE CABLES WITHIN THAT CORRIDOR WILL BE DETERMINED DURING DETAILED DESIGN.
 - DRAWING FOR PLANNING PURPOSES ONLY. NOT FOR CONSTRUCTION USE.
 - PROPOSED PLANNING BOUNDARY AREA: 5.45 ha.
 - TAIITE EIREANN MAP REF: 4802-10, 4802-15, 4802-8.
 - FOR LANDSCAPE AND ECOLOGICAL MITIGATION PLAN PLEASE REFER TO DRAWING "LD BLYCMMN-SBST 1.0"

REV	DATE	REVISION DESCRIPTION	DRN	PRCD	VER	APP
2	OCT 25	ISSUED FOR PLANNING				
1	OCT 25	ISSUED FOR PLANNING				
0	JUN 25	ISSUED FOR PLANNING				

COPYRIGHT © ESB
ALL RIGHTS RESERVED. NO PART OF THIS WORK MAY BE REPRODUCED, ADAPTED OR COPIED IN ANY FORM OR BY ANY MEANS - GRAPHIC, ELECTRONIC OR MECHANICAL, INCLUDING PHOTOCOPYING, RECORDING, TAPING OR USED FOR ANY PURPOSE OTHER THAN ITS DESIGNATED PURPOSE, WITHOUT THE WRITTEN PERMISSION OF ESB.

PURPOSE OF ISSUE: PRELIMINARY UNLESS INDICATED
CLIENT: ☐ PLANNING ☒ TENDER ☐ CONSTRUCTION ☐ AS BUILT

CLIENT: ESB NETWORKS

PROJECT: Ballycummin 110 kV Substation

CONTRACT: I_ELD419

DRAWING TITLE: BALLYCUMMIN 110 kV SUBSTATION

PLANNING

PROPOSED SITE LAYOUT

SHEET 3 OF 4

PRODUCTION UNIT: Transmission and Distribution Delivery

Engineering and Major Projects, One Dublin Airport Central, Dublin Airport, Cloughrin, Co. Dublin, K67 XFT2, Ireland. Tel: +353 (0)1 708 8000 Web: www.esb.ie

Engineering and Major Projects is a division of ESB.

DRAWN: L.M. Matus PRODUCED: R.O. Toole VERIFIED: S. Doherty APPROVAL DATE: 30/10/2025

CLIENT REF: TC254417 NO. OF SHEETS: 1 SIZE: A0 SCALE: 1:250

DRAWING NUMBER: PE492-D184-067-013-002

SHEET: 3 REV: 1

DATE: 30/10/2025

SCALE: 1:250

REVISION: 1

REVISION: 1

REVISION: 1

REVISION: 1

REVISION: 1