



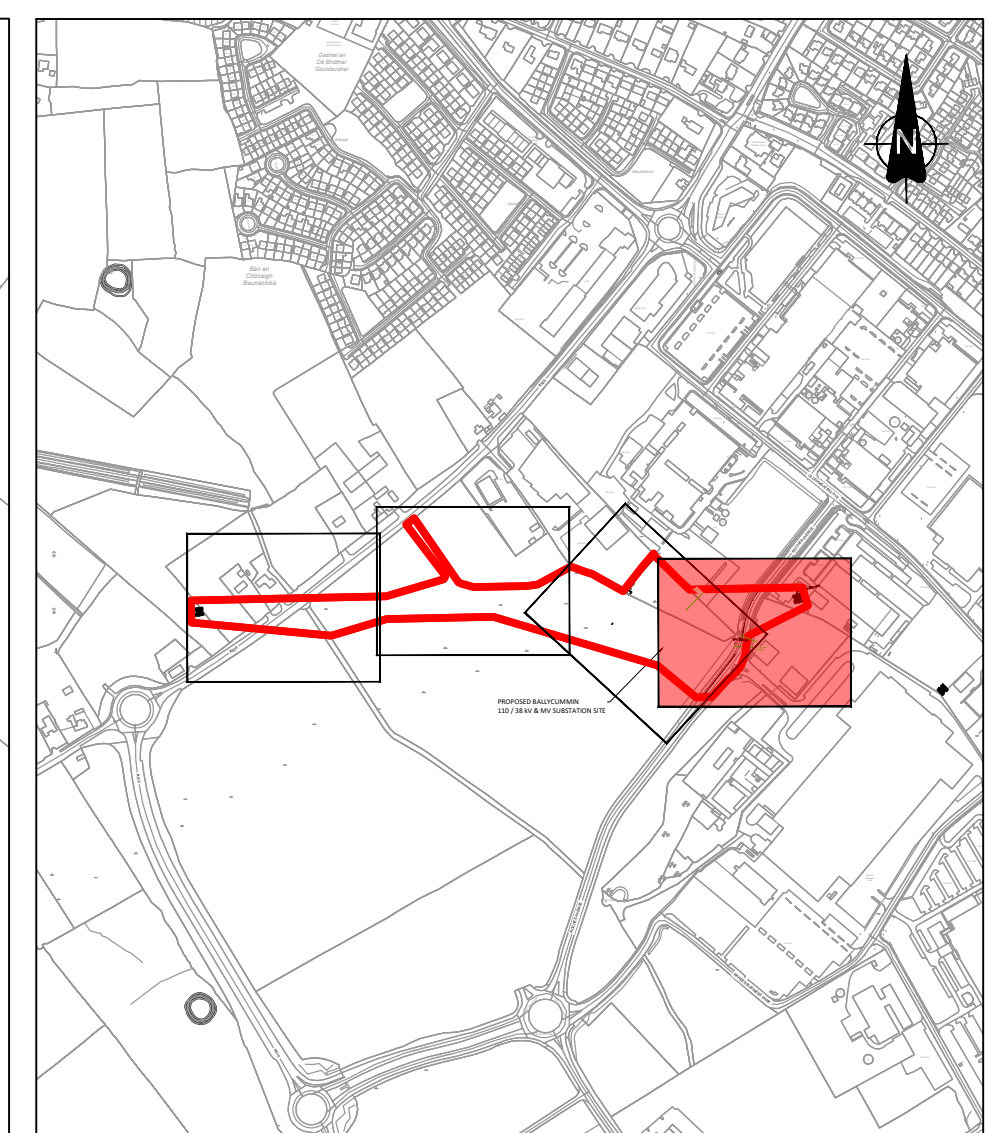

LEGEND

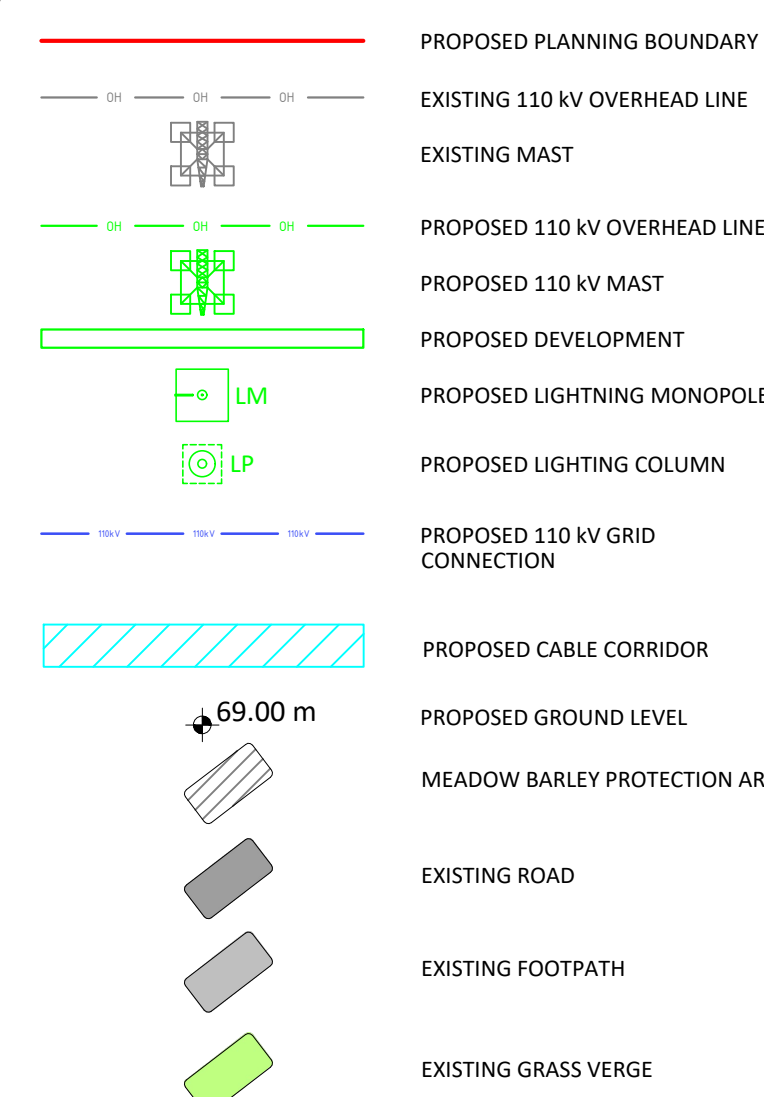

NOTES

2. DRAWING TO BE PRINTED IN COLOUR.
3. ALL DIMENSION IN M UNLESS OTHERWISE STATED.
ALL LEVELS ARE IN m RELATIVE TO ORBANCE DATUM AT MALIN HEAD.
4. DO NOT SCALE FROM THIS DRAWING.
5. THE PROPOSED UNDERGROUND CABLE CIRCUITS WILL BE CONSTRUCTED WITHIN THE "PROPOSED CABLE CORRIDOR" SHOWN ON THIS DRAWING. THE CABLES WILL HAVE ENVIRONMENTALLY ASSESSED. THE SPECIFIC LOCATIONS OF THE CABLES WITHIN THAT CORRIDOR WILL BE DETERMINED DURING DETAIL DESIGN.
6. DRAWING FOR PLANNING PURPOSES ONLY. NOT FOR CONSTRUCTION USE.
7. PROPOSED PLANNING BOUNDARY AREA: 5.45 hz, 5.45 hz, 5.45 hz, 5.45 hz.
8. TALITE EIREANN NAP REF: 4802-10, 4802-15, 4802-8.
9. FOR LANDSCAPE AND ECOLOGICAL MITIGATION PLAN PLEASE REFER TO DRAWING "LO BLYNCMMAN SECT 1.0"

0	SEP 25	ISSUED FOR PLANNING					
REV	DATE	REVISION DESCRIPTION			DWN	PRCD	VER

COPYRIGHT © ESB
ALL RIGHTS RESERVED. NO PART OF THIS WORK MAY BE MODIFIED, REPRODUCED OR COPIED IN ANY FORM
OR BY ANY MEANS - GRAPHIC, ELECTRONIC OR MECHANICAL, INCLUDING PHOTOCOPIING, RECORDING,
TAPING OR USED FOR ANY PURPOSE OTHER THAN ITS DESIGNATED PURPOSE, WITHOUT THE WRITTEN
PERMISSION OF ESB.

PURPOSE OF ISSUE: PRELIMINARY UNLESS INDICATED

CLIENT APPROVAL ☐ PLANNING ☒ TENDER ☐ CONSTRUCTION ☐ AS-BUILT ☐

CLIENT **ESB NETWORKS**

PROJECT Ballycummin 110 kV Substation

CONTRACT	1510110
----------	---------

T_EL0419

DRAWING TITLE **BALLYCLUMMIN 110 KV SUBSTATION**

DAILY COMMUNITARY SUBSTATION
PLANNING

PROPOSED SITE LAYOUT
SHEET 4 OF 4

--

PRODUCTION UNIT	Transmission and Distribution Delivery
-----------------	--

 Engineering and Major Projects,
One Dublin Airport Central, Dublin Airport

0161 456 1000 www.dublinairport.com
Cloghran, Co. Dublin, K67 XF72, Ireland.
Tel: +353 (0)1 752 8555. (Within Ireland)

Energy for generations

PREPARED	REVIEWED	APPROVED	APPROVAL DATE
----------	----------	----------	---------------

DRAWN	DRAWN	PRODUCED	VERIFIED	APPROVED	APPROVAL DATE
L. McManus	L. McManus	L. McManus	R. O'Toole	S. Donnelly	30/10/2025

CUENT REF	NO. OF SHTS	SIZE	SCALE
TC234417	1	A0	1:250

DRAWING NUMBER	SHEET	REV
----------------	-------	-----

PE492-D184-067-014-001
