


ISO A1 594mm x 841mm  
 Drawn: AS  
 Approved: JS  
 Checked: AG  
 Designer: AS  
 Revision: 03  
 Project Management Initials: Revision: 03  
 Project Management Initials: Revision: 03  
 Last saved by: SANDERSA1(2025-10-16) Last Plotted: 2025-10-16  
 Filename: C:\Users\SandersA1\Documents\AECOM EU\ACC\WA\_EUR\\_(UK)\_60735051\_Newcastle West WwTP\Project Files\02\_WIP\00-Work\10 W.P.C - Civils\CAD (Drawings)\60735051+AECO-XX-XX-DR-C-1002

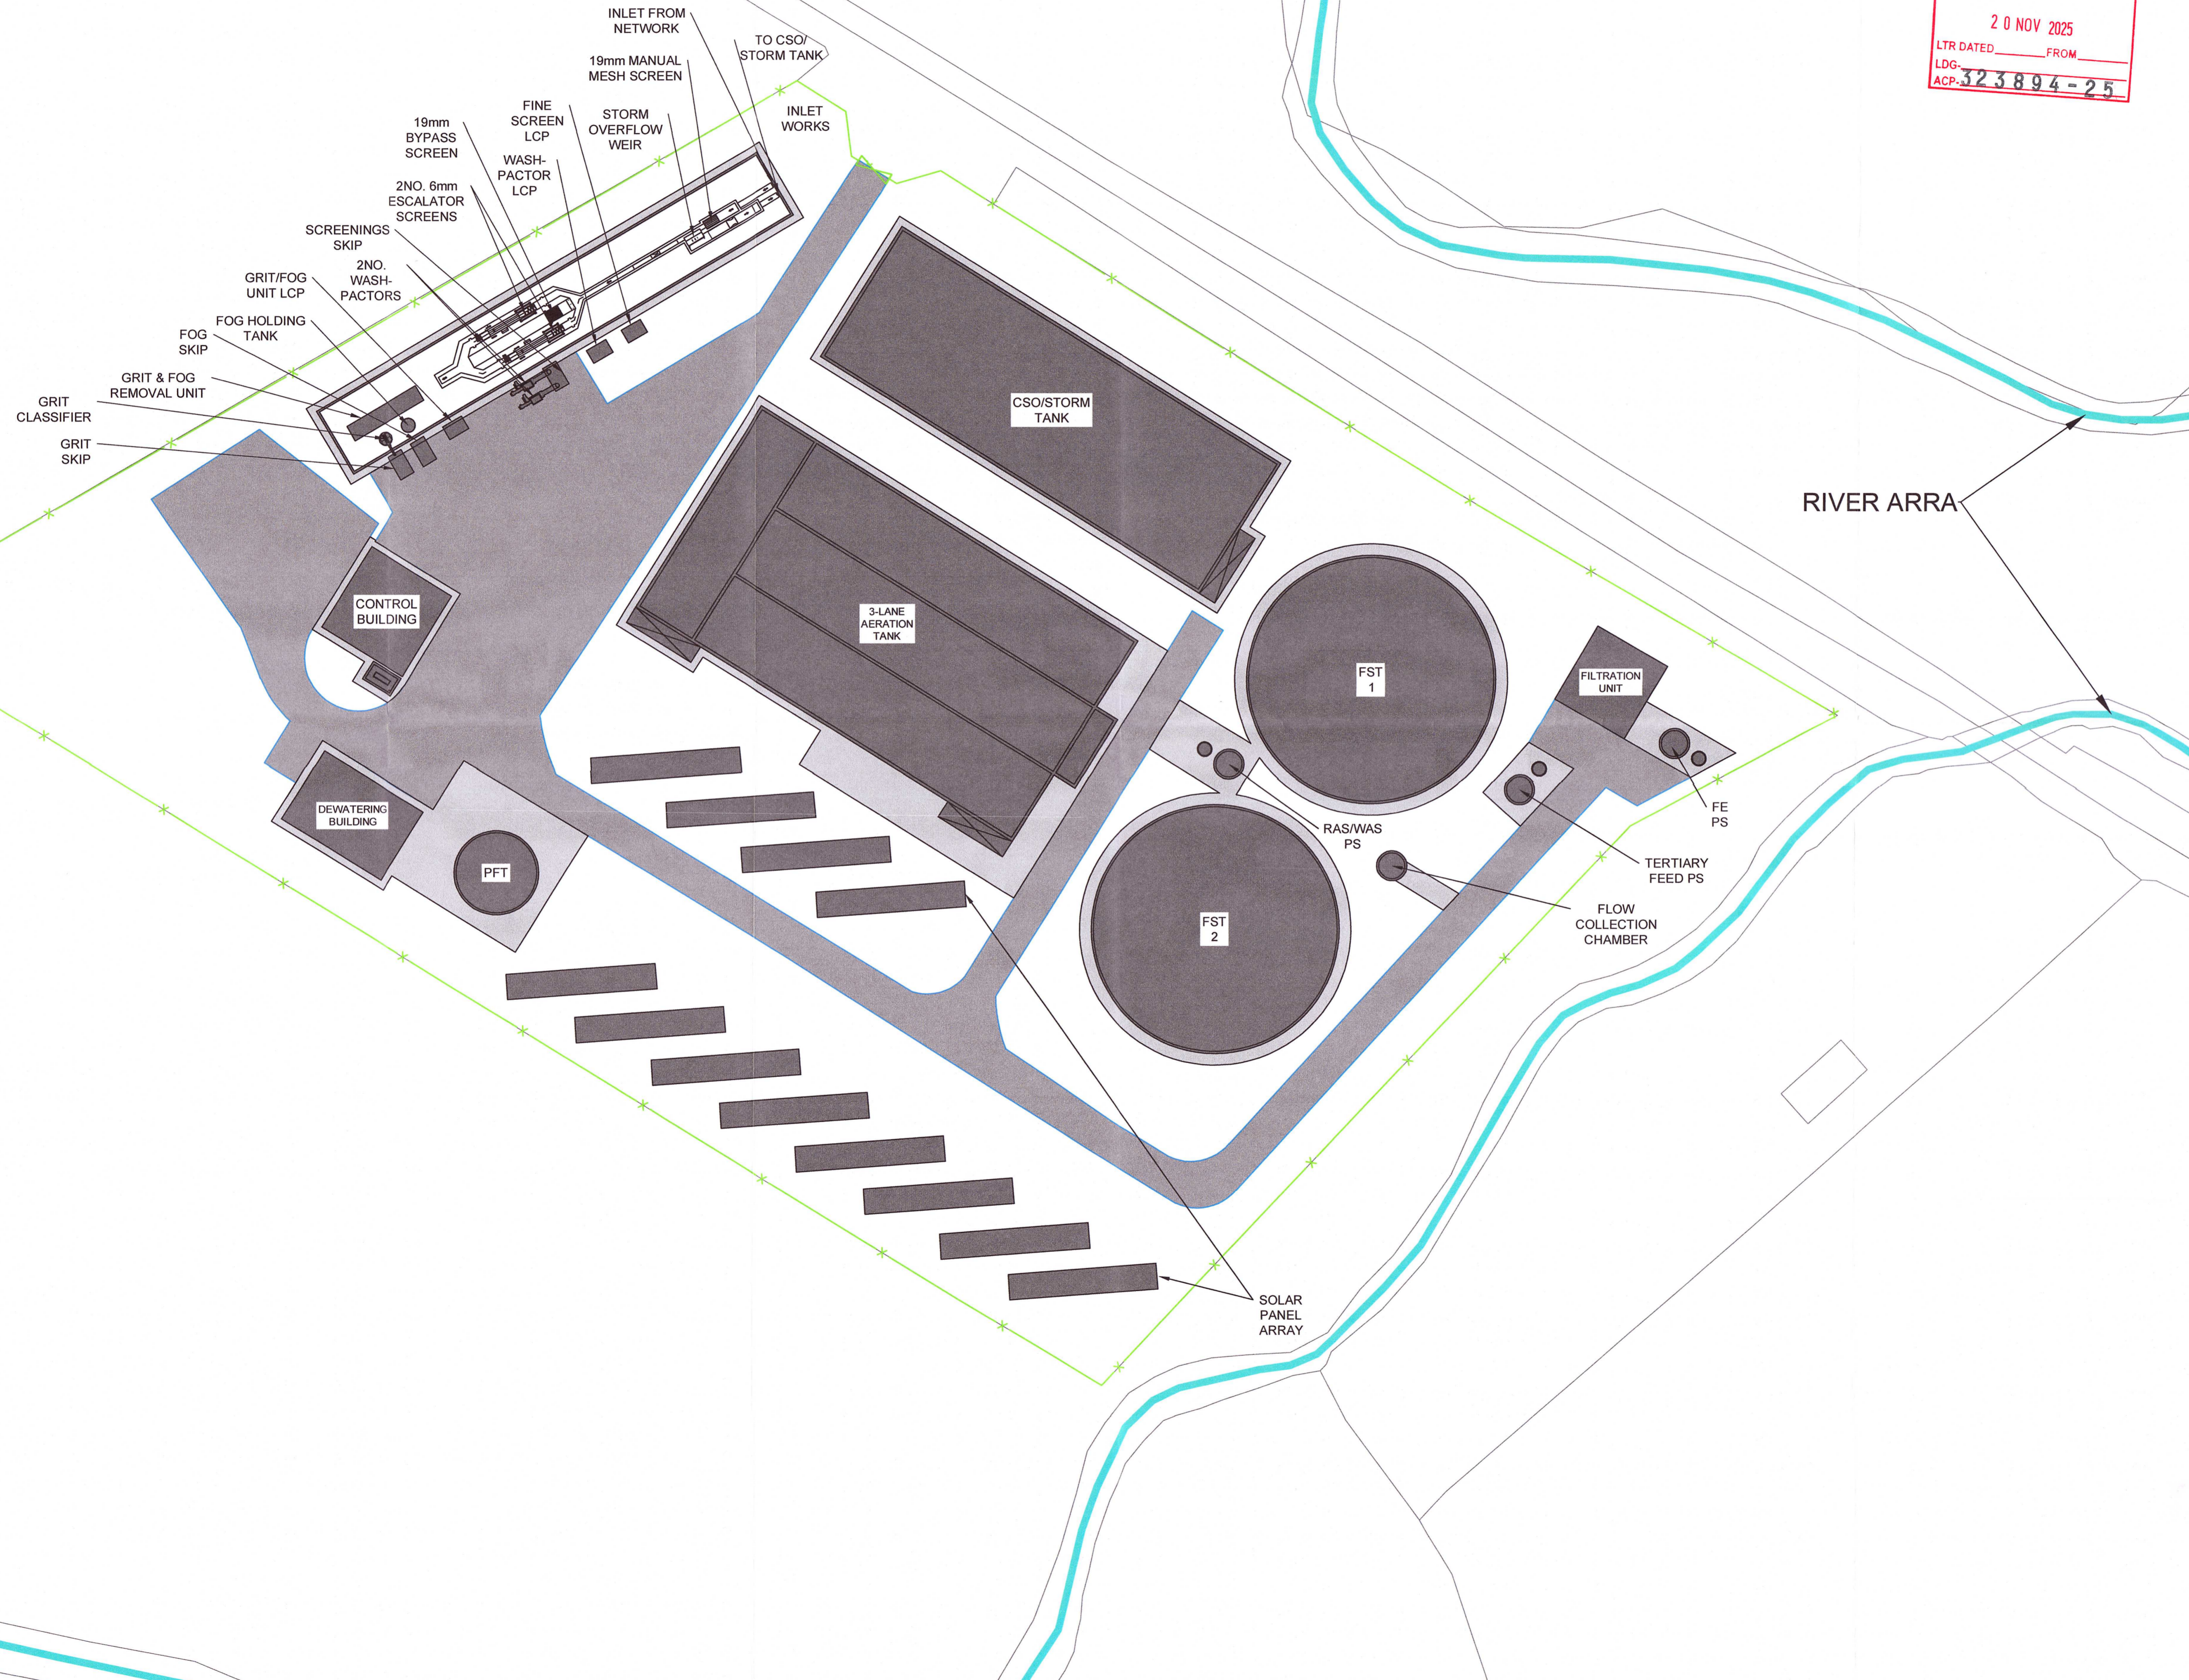

AN COIMISIÚN PLEANÁLA  
 20 NOV 2025  
 LTR DATED \_\_\_\_\_ FROM \_\_\_\_\_  
 LDG: 323894-25  
 ACP: 323894-25



**PROJECT**  
 Newcastle West WwTP Upgrade

**CLIENT**

**CONSULTANT**  
 AECOM Limited  
 10th Floor  
 2 Clarence Street West  
 Belfast BT2 7GP  
 T: +44-28-9060-7200  
 www.aecom.com

**NOTES**

**LEGEND**

	PROPOSED STRUCTURES
	PROPOSED ACCESS ROAD
	PROPOSED HARDSTANDING
	BOUNDARY FENCE
	WATERCOURSE

AN COIMISIÚN PLEANÁLA  
 20 NOV 2025  
 LTR DATED \_\_\_\_\_ FROM \_\_\_\_\_  
 LDG: 323894-25  
 ACP: 323894-25

**ISSUE/REVISION**

IR	DATE	DESCRIPTION
03	2025-07-23	UPDATED
02	2025-09-01	UPDATED
01	2024-12-23	INITIAL DRAFT

**ISSUE PURPOSE / SUITABILITY**  
 WIP

**KEY PLAN**

**PROJECT NUMBER**  
 60535051

**SHEET TITLE**  
 Newcastle West WwTP Upgrade  
 Proposed Site Layout Design

**SHEET NUMBER**  
 60735051-AECO-XX-XX-DR-C-1002

This drawing has been prepared for the use of AECOM's client. It may not be used, modified, reproduced or relied upon by third parties, except as agreed by AECOM or as required by law. AECOM accepts no responsibility, and denies any liability whatsoever, to any party that uses or relies on this drawing without AECOM's express written consent. Do not scale this document. All measurements must be obtained from the stated dimensions.