


- Notes:
1. PROPRIETARY INSULATED METAL CLADDING SYSTEM ON STEEL STRUCTURE (EIROBOND-FLAT PROFILE PANELS OR OTHER APPROVED TO DATA HALL AREA. COLOUR TONE - MEDIUM GREY.
 2. PROPRIETARY INSULATED METAL CLADDING SYSTEM ON STEEL STRUCTURE (EIROBOND-FLAT PROFILE PANELS OR OTHER APPROVED TO ADMIN AREA. COLOUR TONE - DARK GREY.
 3. PROPRIETARY INSULATED METAL CLADDING SYSTEM ON STEEL STRUCTURE (EIROBOND-FLAT PROFILE PANELS OR OTHER APPROVED TO ADMIN AREA. COLOUR TONE - OFF-WHITE.
 4. PROPRIETARY INSULATED METAL CLADDING SYSTEM ON STEEL STRUCTURE (EIROBOND-FLAT PROFILE PANELS OR OTHER APPROVED TO ADMIN AREA. COLOUR TONE - LIGHT GREY.
 5. PROPRIETARY INSULATED METAL CLADDING SYSTEM ON STEEL STRUCTURE (EIROBOND-FLAT PROFILE PANELS OR OTHER APPROVED TO ADMIN AREA. COLOUR TONE - LIGHT GREY.
 6. SELECTED ALUMINIUM RAINSCREEN CLADDING SYSTEM ON OTHER APPROVED IN SELECTED COLOUR AROUND ENTRANCE.
 7. SELECTED QUARTZ CURTAIN WALL SYSTEM WITH CLAYED AND SPANREL PANELS IN SELECTED COLOUR.
 8. SELECTED VERTICAL ALUMINIUM FINS IN SELECTED COLOUR.
 9. SELECTED HORIZONTAL MICRO LOUVRES SET INTO PANELS TO PLANT ROOM FACADE.
 10. SELECTED PARALON OR OTHER APPROVED ROOF FINISH LAG TO MANUFACTURERS SPECIFICATION ON STEEL STRUCTURE TO ENGINEERS FUTURE DETAILS.
 11. SELECTED MEDIUM ROOF FINISH ON BLUE ROOF ATTENUATION LAYER.
 12. ALUMINIUM CANOPY IN SELECTED COLOUR. COLOUR TONE - LIGHT GREY.
 13. 4m HIGH PALLSADE SECURITY FENCE AROUND PLANT AREAS, DATA BUILDINGS AND ASSOCIATED STRUCTURE.
 14. 1.2m HIGH AGRICULTURAL TIMBER POST AND WIRE MESH FENCING TO WESTERN BOUNDARY FENCE.
 15. 1.2m HIGH TIMBER POST AND RAIL FENCE TO SURROUND FENCES.
 16. 2.4m HIGH PALLSADE SECURITY FENCE AROUND ENTIRE SITE.
 17. SELECTED MEDIUM ROOF FINISH.
 18. EXTERNAL METAL LOUVER TO ACOUSTIC SCREEN WALL.
 19. ACOUSTIC PANEL.

AREA LEGEND

ADMIN
BACK OF HOUSE
CIRCULATION
DATA HALL
EXTERNAL PLANT YARD
MECHANICAL/ELECTRICAL
STORAGE
PLANT YARD WALKWAYS (MIN. WIDTH 1500mm)

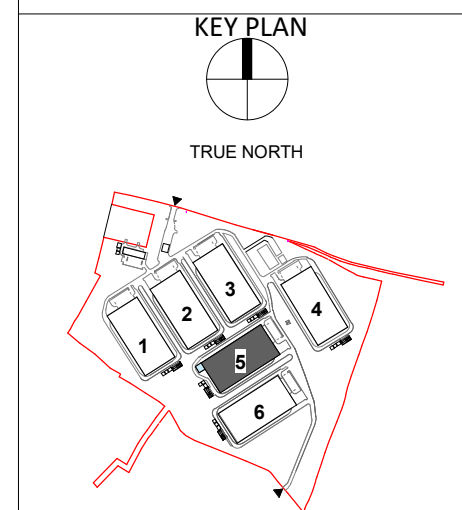

PLANNING

PROJECT	HERBATA DATA CENTRE CAMPUS
PROJECT ADDRESS	NAAS, CO. KILDARE
DWG TITLE	DATA CENTRE - OVERALL FIRST FLOOR PLAN TYPE C
DWG NO.	22217-RKD-ZZ-01-DR-A-1111
REV.	SUBMITALITY PROJECT NO. 22217
PD4	S3 SCALE 1:200
DATE	03/11/2023 DWG RCD CHK KOS

