


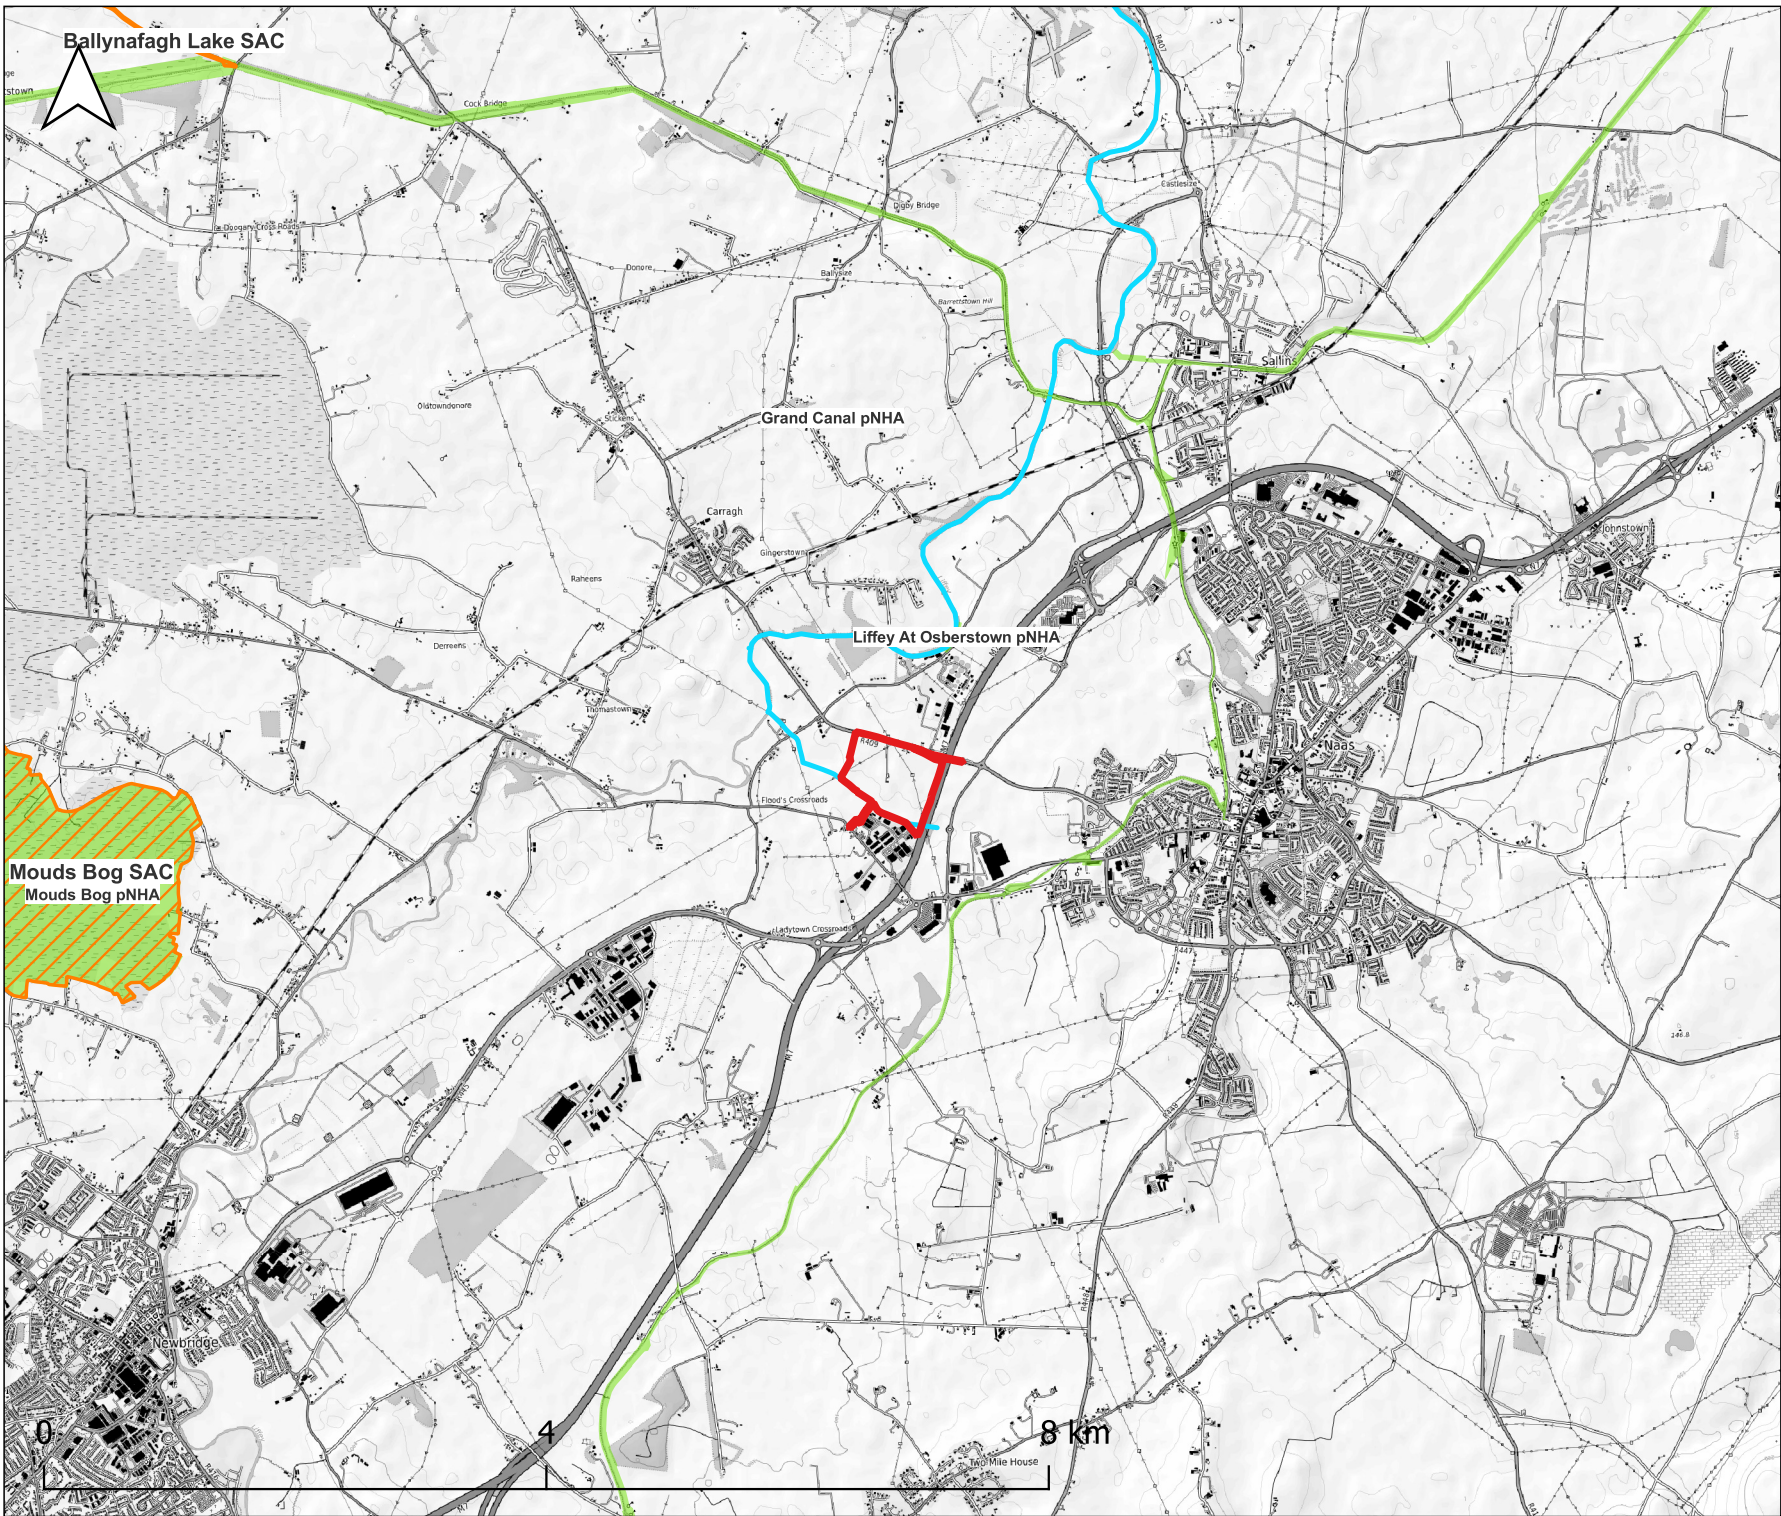

- Legend
- Site Boundary
 - SAC
 - pNHA
 - Surface Water Hydrological Connections

rps MAKING COMPLEX EASY
A TETRA TECH COMPANY
Elmwood House T +44(0) 28 90 667914
74 Boucher Road F +44(0) 28 90 668286
Belfast W www.rpsgroup.com/ireland
BT12 6RZ E ireland@rpsgroup.com

Client: Herbata Green Energy Data

Project: Herbata Data Centre Campus

Title: Designated Sites and Features of Natural Heritage Importance

Figure No. 5.2

Project No.	Date	Revision
NI2615	01.08.2023	D01