


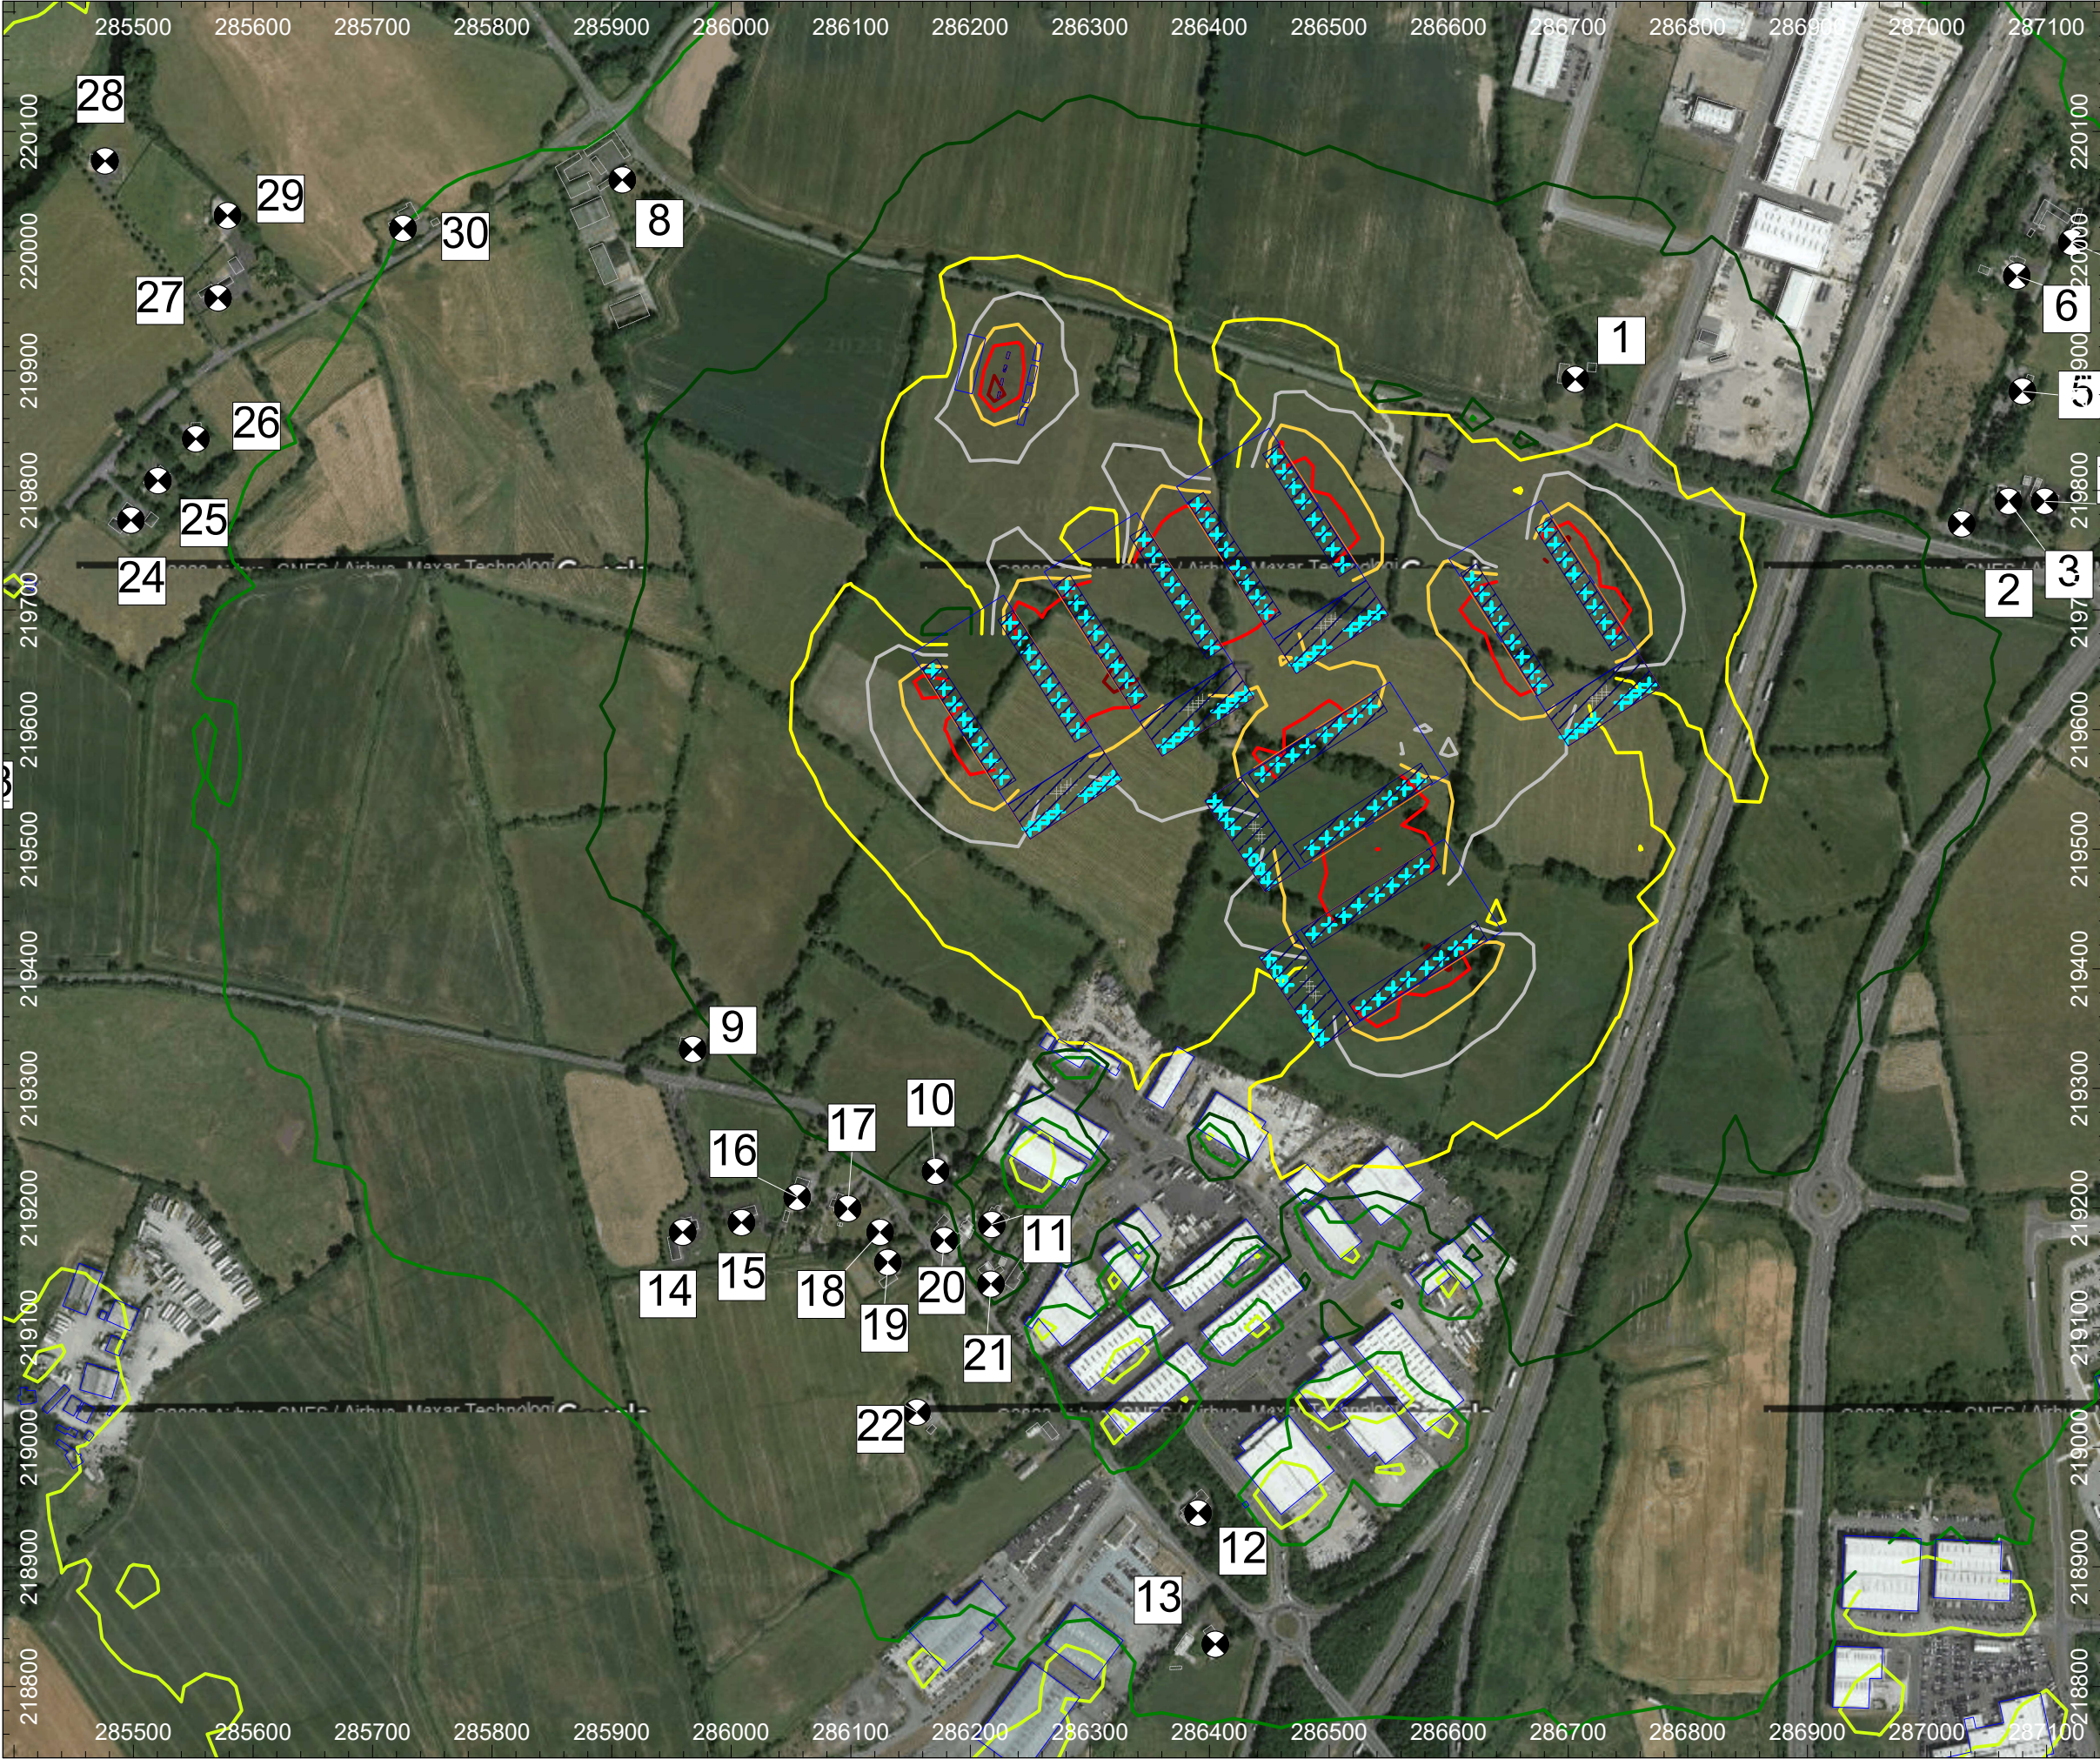

- + Point Source
- Area Source
- vert. Area Source
- Building
- Receiver

- 20 <= ... < 30
- 30 <= ... < 35
- 35 <= ... < 40
- 40 <= ... < 45
- 45 <= ... < 50
- 50 <= ... < 55
- 55 <= ... < 60
- 60 <= ... < 65
- 65 <= ... < 70
- 70 <= ... < 75
- 75 <= ... < 80
- 80 <= ... < 85



Elmwood House T +44(0) 28 90 667914  
74 Boucher Road F +44(0) 28 90 668286  
Belfast W www.rpsgroup.com/ireland  
BT12 6RZ E ireland@rpsgroup.com

A TETRA TECH COMPANY

Client:



HERBATA  
GREEN ENERGY DATA

Project: Naas Data Centre

Worst-Case Daytime  
Operational Noise Contour  
Showing LAeq, T  
1.5m Receptor Height  
All DCs on  
8no. Gas Turbines  
0no. Gas Engines

|             |              |          |
|-------------|--------------|----------|
| Figure No.  | Figure 9.2   |          |
| Project No. | Date         | Revision |
| NI2615      | October 2023 | D01      |