



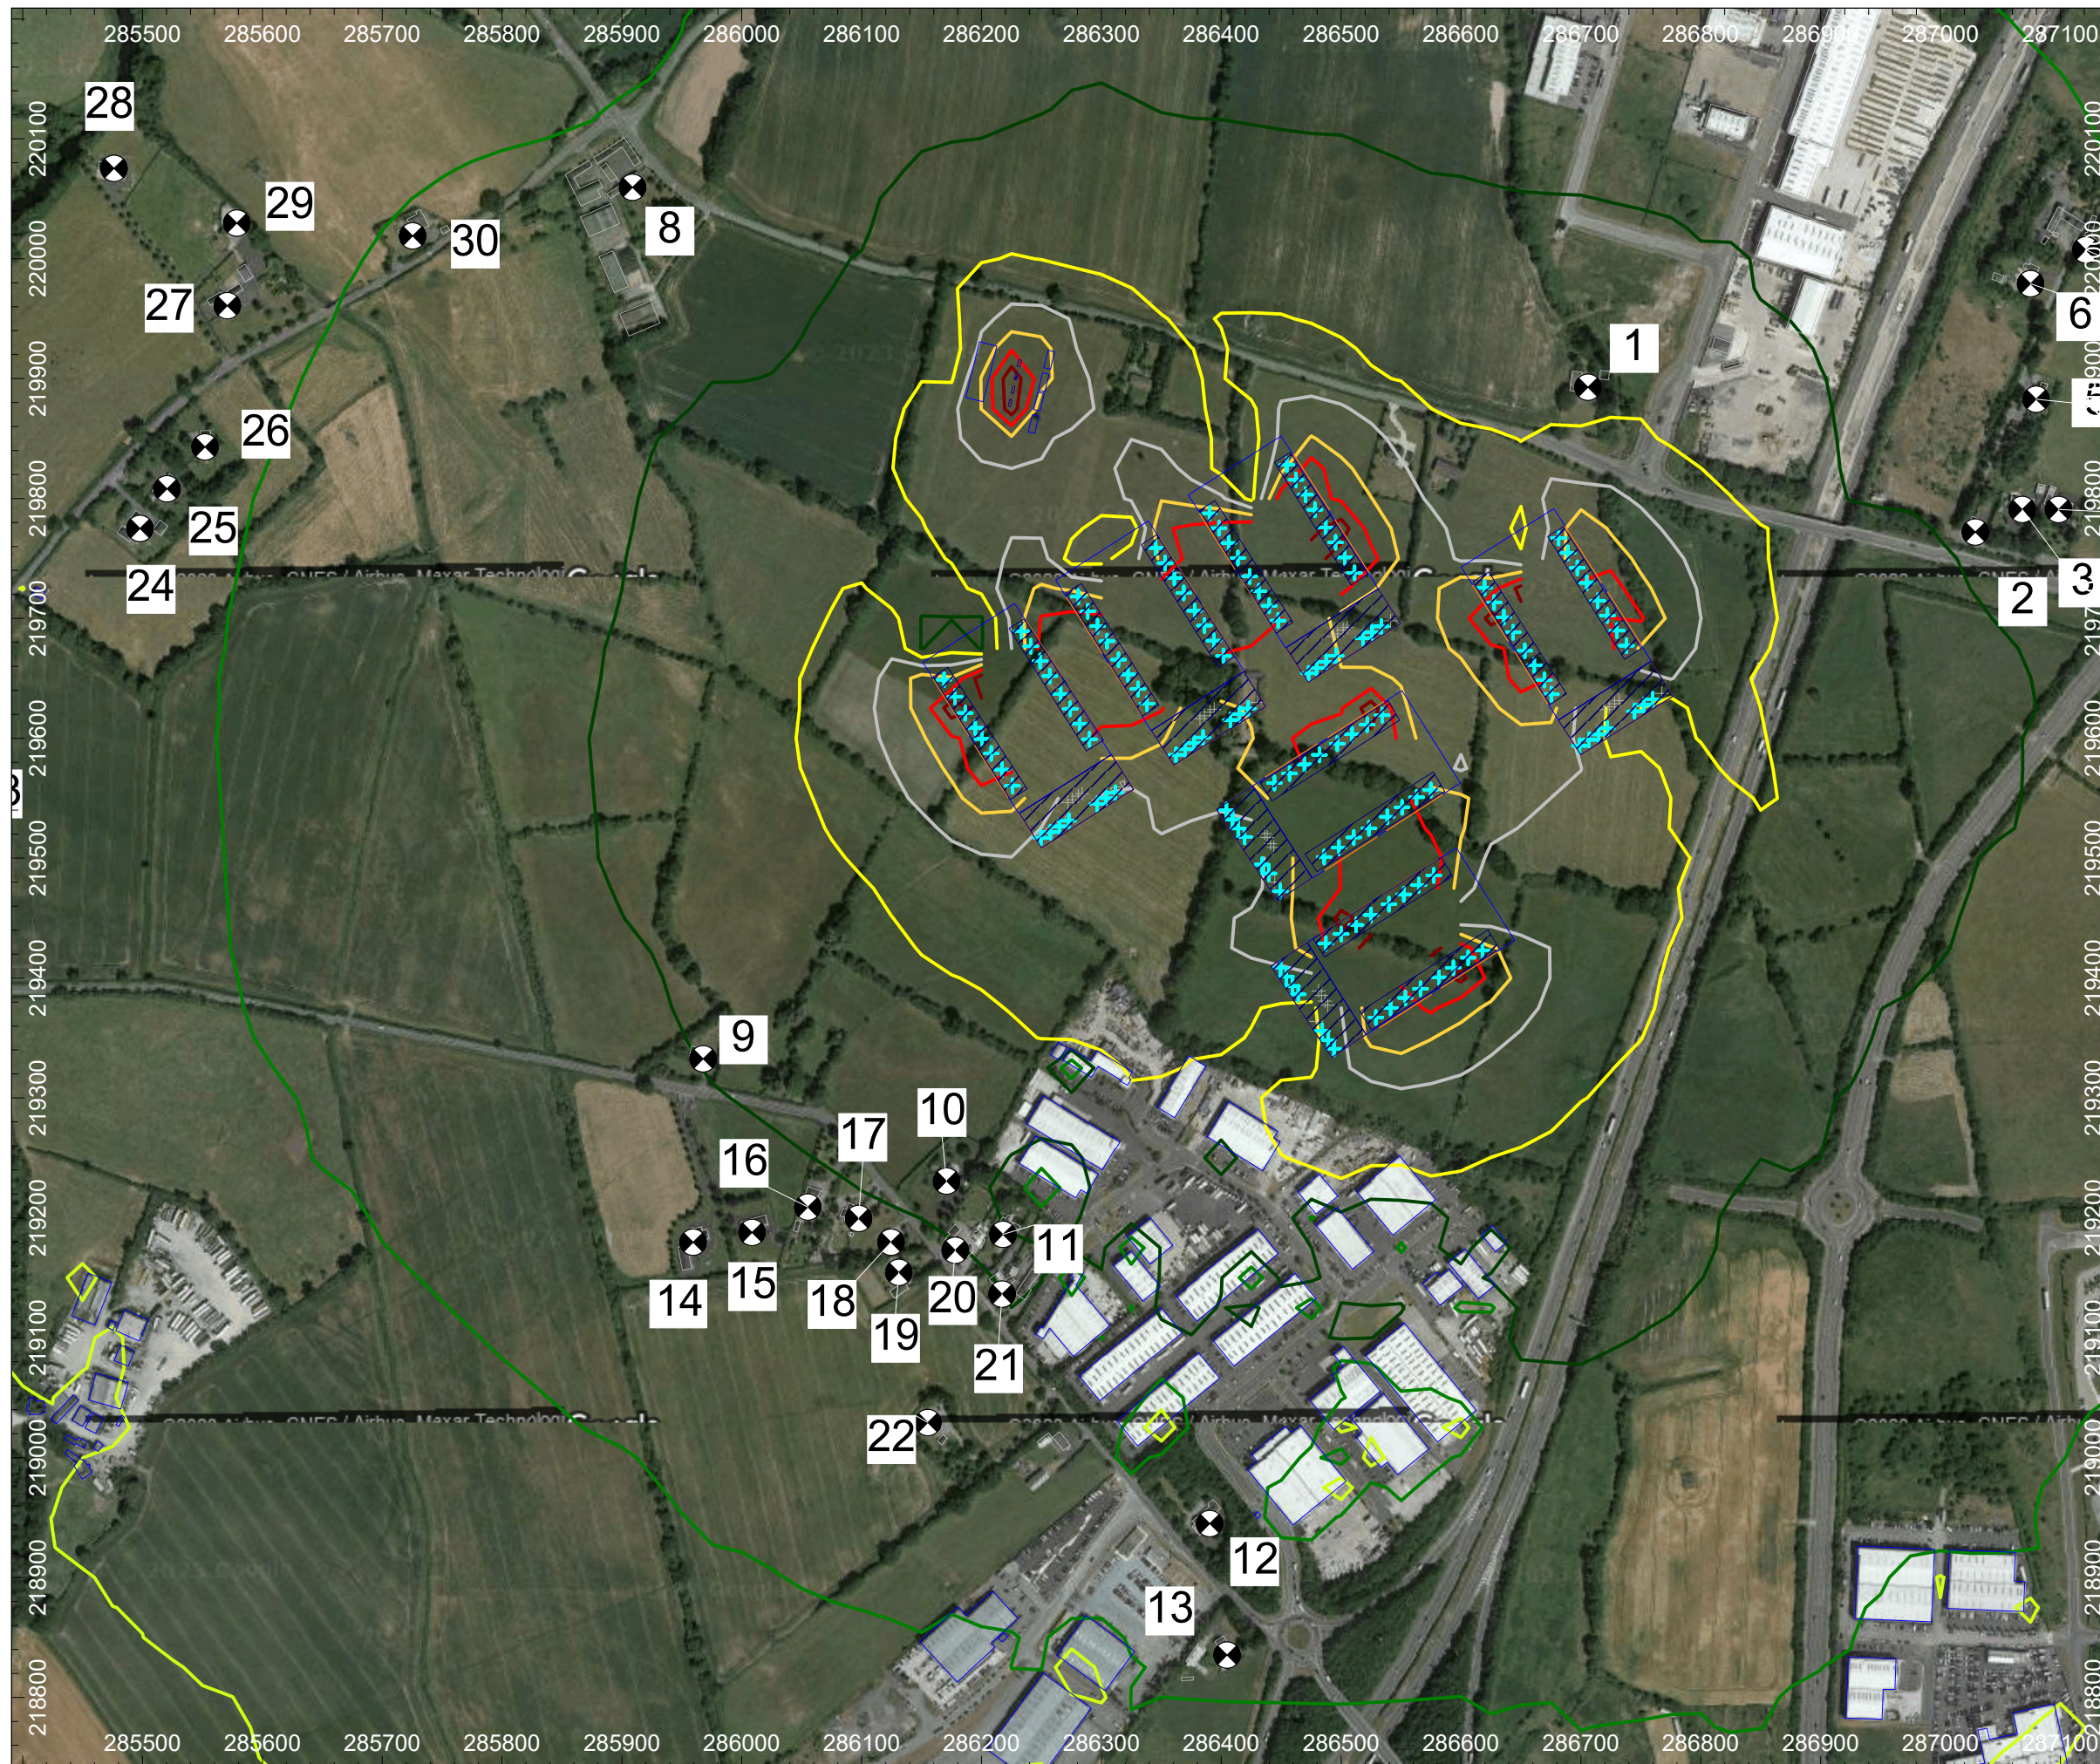

- + Point Source
- ▨ Area Source
- vert. Area Source
- Building
- ⊗ Receiver

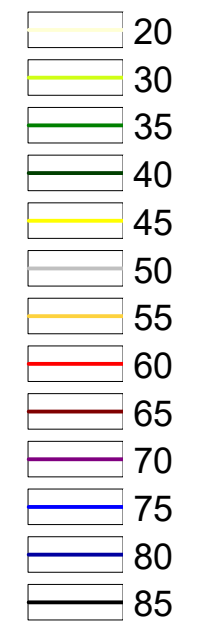

rps A TETRA TECH COMPANY
Elmwood House T +44(0) 28 90 667914
74 Boucher Road F +44(0) 28 90 668286
Belfast W www.rpsgroup.com/ireland
BT12 6RZ E ireland@rpsgroup.com

Client:  **HERBATA**
GREEN ENERGY DATA

Project: Naas Data Centre

Title: Worst-Case Night-Time
Operational Noise Contour
Showing LAeq, T
4m Receptor Height
All DCs on
7no. Gas Turbines
0no. Gas Engines

Figure No. Figure 9.3

Project No.	Date	Revision
NI2615	October 2023	D01