


- LEGEND:**
- AREA TO WHICH APPLICATION RELATES
 - AREA SUBJECT OF SEPARATE KCC PLANNING APPLICATION
REG. REF. 24/60787 / ACP REF. 323677
 - OTHER LANDS UNDER CONTROL OF THE APPLICANT
 - EXISTING OVERHEAD 110KV POWERLINE
 - EXISTING OVERHEAD 220KV POWERLINE

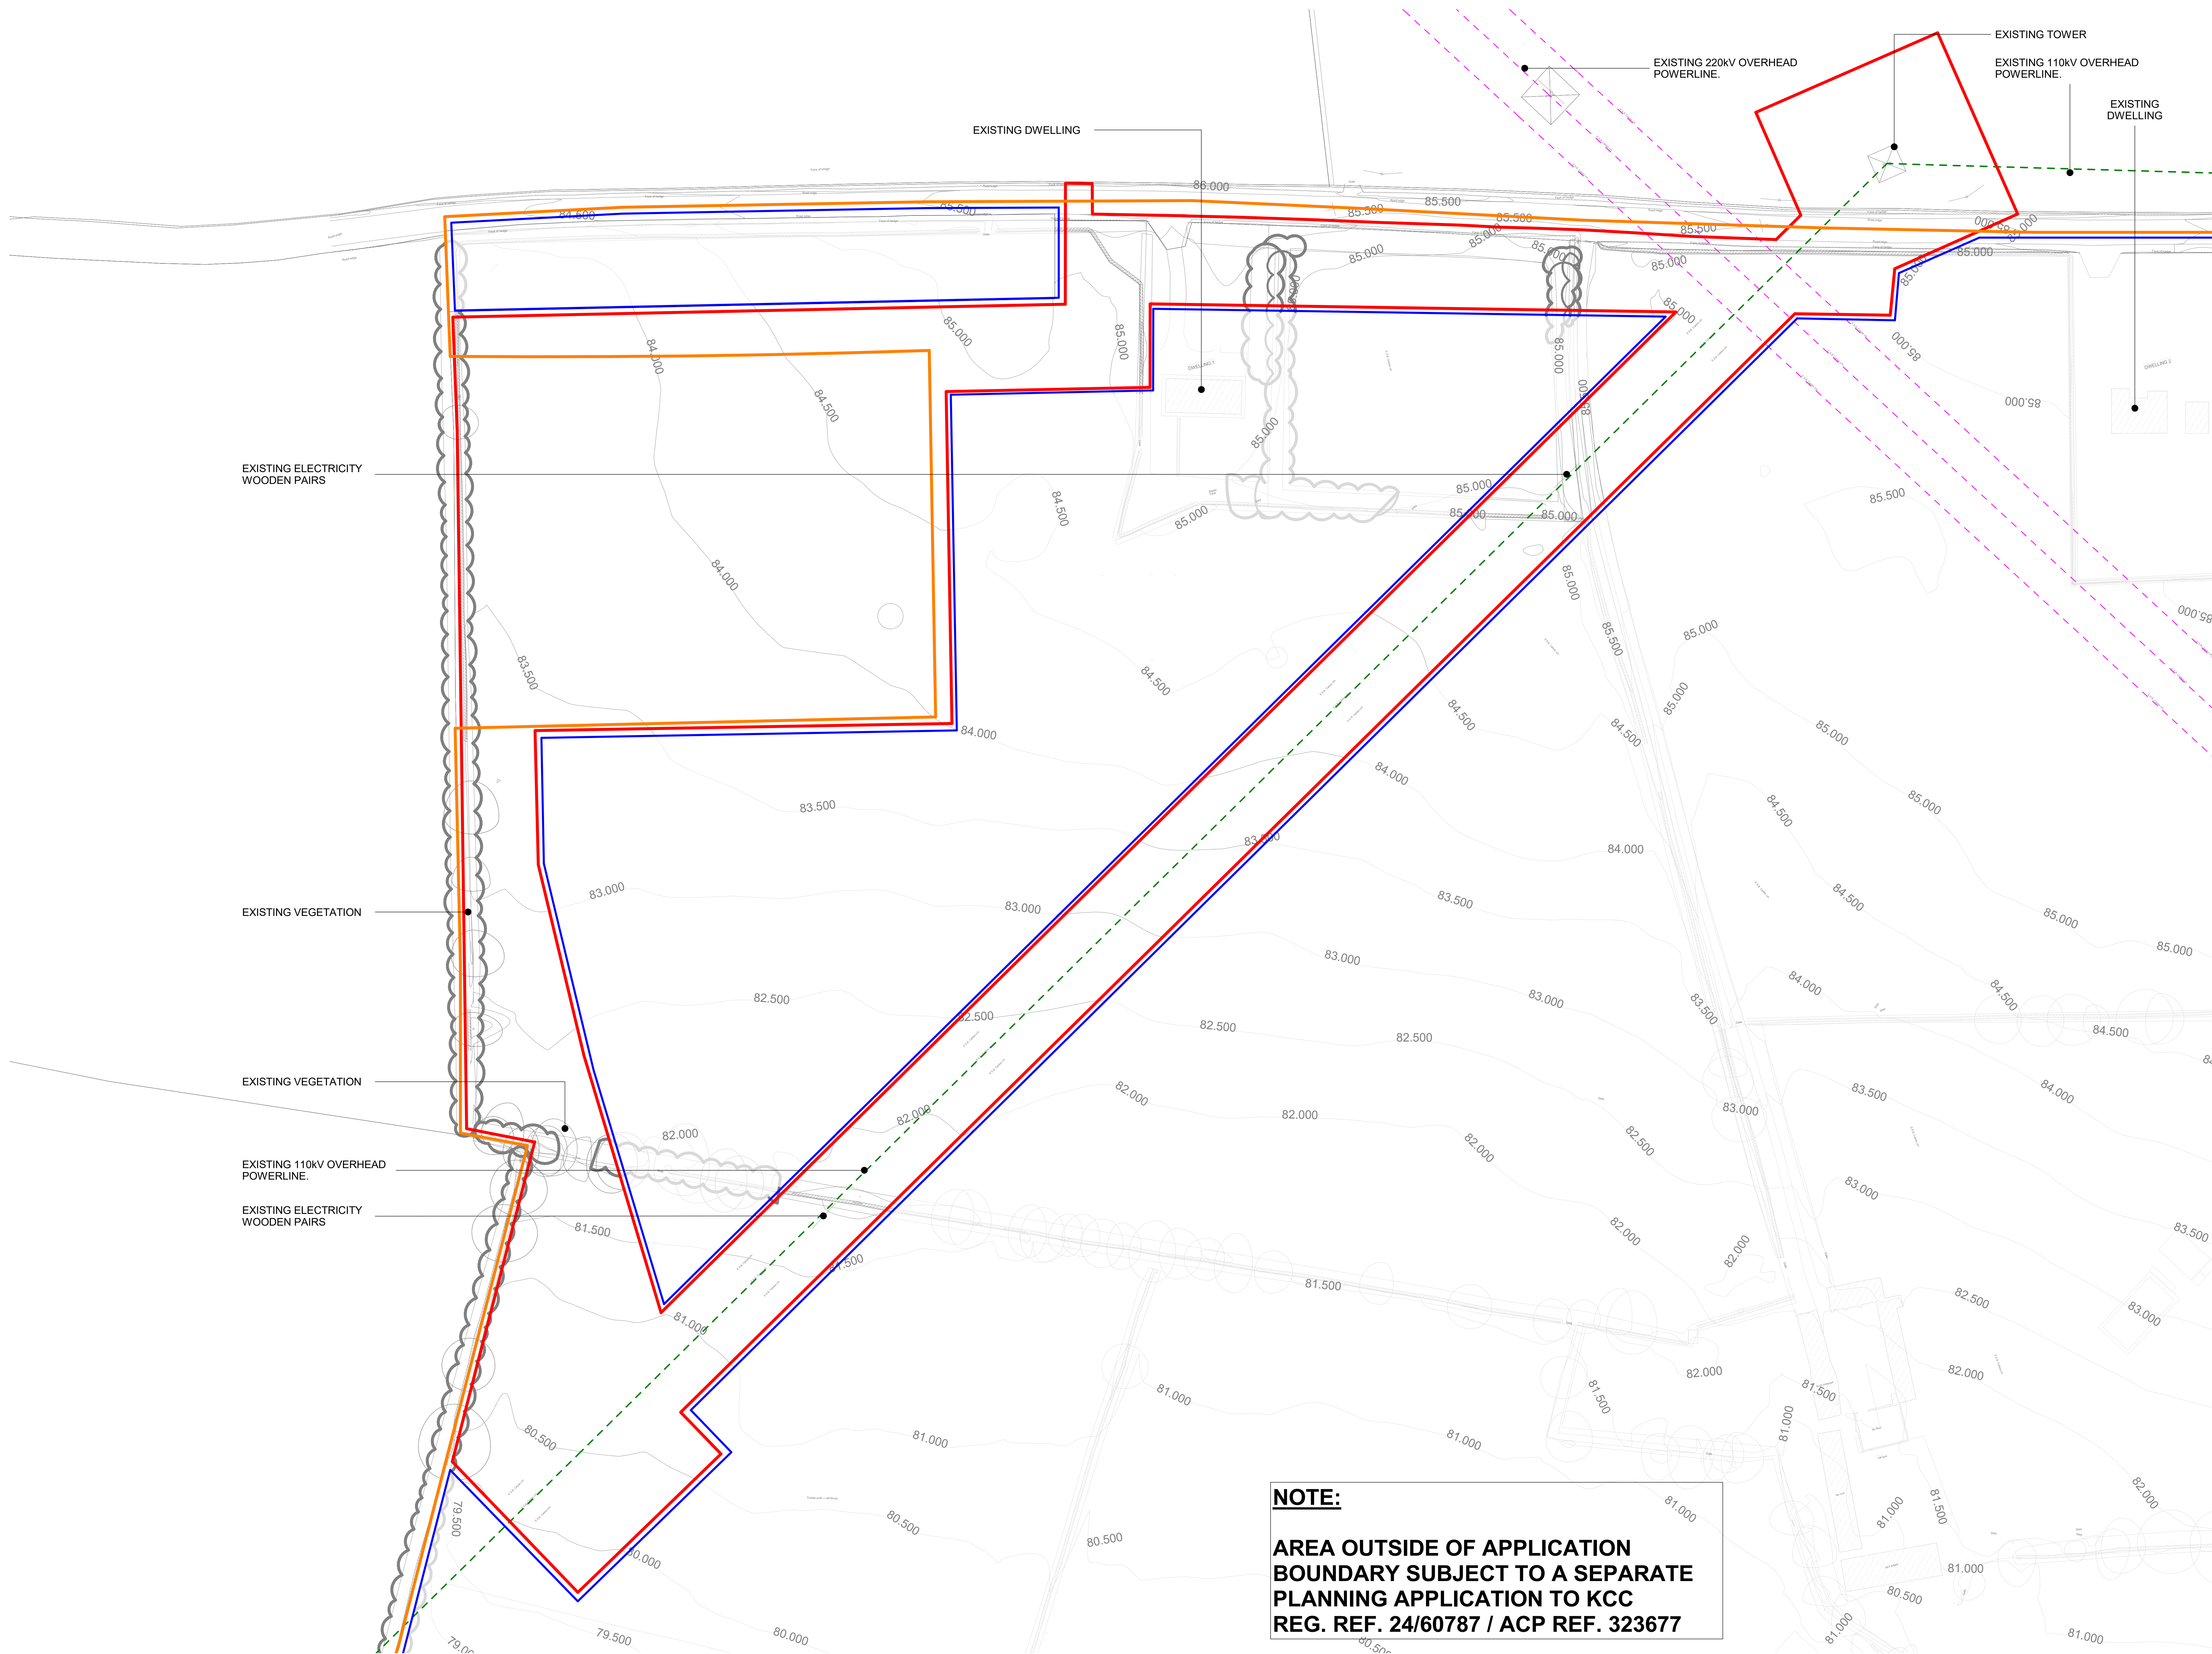

NOTE:

AREA OUTSIDE OF APPLICATION
BOUNDARY SUBJECT TO A SEPARATE
PLANNING APPLICATION TO KCC
REG. REF. 24/60787 / ACP REF. 323677

Rev	Date	Description
P04	15/07/2025	ISSUED FOR PLANNING
P03	14/06/2023	UPDATED PLANNING ISSUE
P02	11/07/2023	DRAFT PLANNING ISSUE
P01	10/06/2023	DRAFT PLANNING ISSUE

STATUS: PLANNING

PROJECT: HERBATA DC CAMPUS
ESS SUBSTATION

PROJECT ADDRESS: NAAS, CO. KILDARE

DWG TITLE: EXISTING SUBSTATION COMPOUND LAYOUT

DWG NO: 22217-RKD-ZZ-ZZ-DR-A-1060

REV: 22217 PROJECT NO: 22217

P04 SCALE: 1:500

DATE: JUL 2025 DWG: AMG CHK: KOS

RKD

17 Northumberland Rd
Dublin, D04 W9P8, Ireland
Tel: +353 (0)1 454 5555
Fax: +353 (0)1 454 5556
Email: info@rkd.ie

BSM

DONNACHADH O'BRIEN
& ASSOCIATES CONSULTING ENGINEERS