

A1



Notes:

LEGEND


1. PROPRIETARY INSULATED METAL CLADDING SYSTEM ON STEEL STRUCTURE (EUROBOND) JUST PROFILE PANELS OR OTHER APPROVED TO DATA HALL AREA, COLOUR TONE - LIGHT GREY.

2. RENDER FINISH IN SELECTED COLOUR.

3. SELECTED PARALON OR OTHER APPROVED ROOF FINISH LAID TO MANUFACTURERS SPECIFICATION ON STEEL STRUCTURE TO ENGINEERS FUTURE DETAILS.

4. 2.6m HIGH PALLISADE SECURITY FENCE AROUND SUBSTATION COMPOUND AREA.

5. 2.6m HIGH SWING GATE IN PALLISADE FENCE.

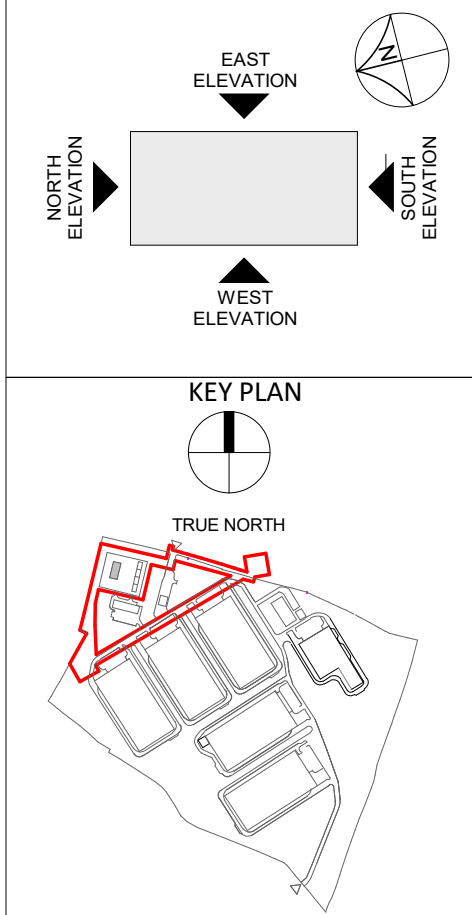

P04	15/07/2025	ISSUED FOR PLANNING
P03	14/08/2023	UPDATED PLANNING ISSUE
P02	11/07/2023	DRAFT PLANNING ISSUE
P01	02/06/2023	DRAFT PLANNING ISSUE
Rev.	Date	Description

DWG NO.			
22217-RKD-ZZ-ZZ-DR-A-1070			
REV.	STATUS	PROJECT NO.	
P04	S3	22217	
		SCALE	1:100
DATE	JUL 2025	DRN	CHK
		AMG	KOS

