

© This drawing is the copyright property of HDR and is therefore confidential and must not be lent, copied, reproduced in any way whatsoever without written permission. All rights reserved by the law of copyright and by international copyright conventions are reserved to HDR and may be protected by court proceedings for damages and/or injunctions and costs.


Notes:

1. THIS DRAWING MUST NOT BE USED FOR CONSTRUCTION OR INSTALLATION PURPOSES UNLESS EXPRESSLY STATED.
2. THIS DRAWING SHALL BE READ IN CONJUNCTION WITH ALL DISCIPLINE DRAWINGS, REPORTS AND SPECIFICATIONS.
3. THE DRAWING IS FOR STAGE 2 PURPOSES ONLY. SERVICES SHOWN HAVE BEEN CO-ORDINATED AS FAR AS PRACTICABLE IN 2D. A FULL COORDINATION EXERCISE IS TO BE UNDERTAKEN AT STAGE 3.

LEGEND:


AREA TO WHICH APPLICATION RELATES
AREA SUBJECT OF SEPARATE KCC PLANNING APPLICATION
REF: 24/60787 / ACP REF: 32367
OTHER LAND UNDER CONTROL OF THE APPLICANT

 FORWARD MANOEUVR
 REVERSE MANOEUVR

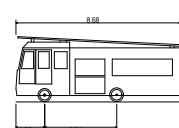

C832 Fire Appliance
Overall Length
Overall Width
Overall Body Height
Min. Body Ground Clearance
Max. Track Width
Lock to lock time
Hard to Soft Turning Radius

KEY PLAN

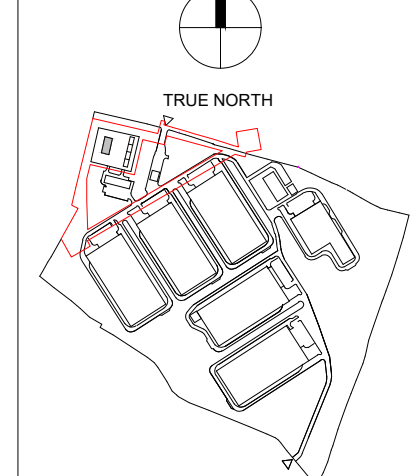

| | | |
|--|--|--|
| | | |
| | | |
| | | |
| | | |
| | | |

| | | |
|-----|----------|--------------------|
| P12 | 26/11/25 | ISSUE FOR PLANNING |
| P11 | 14/11/25 | ISSUE FOR PLANNING |
| P10 | 07/11/25 | ISSUE FOR PLANNING |
| P09 | 22/08/25 | ISSUE FOR PLANNING |
| P08 | 06/08/25 | ISSUE FOR PLANNING |
| P07 | 18/07/25 | ISSUE FOR PLANNING |
| P06 | 14/05/25 | ISSUE FOR PLANNING |
| P05 | 02/05/25 | ISSUE FOR PLANNING |
| P04 | 19/10/23 | ISSUE FOR PLANNING |
| P03 | 21/09/23 | ISSUE FOR PLANNING |
| P02 | 17/05/23 | ISSUE FOR PLANNING |
| P01 | 09/05/20 | DELEG. SUPP. PLAN |

| | | |
|------|------|-------------|
| Rev. | Date | Description |
|------|------|-------------|

| | |
|---------|--------------|
| STATUS | PLANNING |
| PROJECT | HERBATA NAAS |

| | |
|-----------------|-------------------|
| PROJECT ADDRESS | NAAS, CO. KILDARE |
|-----------------|-------------------|

| | |
|-----------|------------------------------------|
| OWG TITLE | SWEPT PATH ANALYSIS FIRE TENDER |
|-----------|------------------------------------|

| |
|----------|
| |
| CHANGING |

| | | |
|--------------------------------|-------------|---------------------|
| 10360452-HDR-XX-XX-DR-C-112340 | | |
| REV. | SUITABILITY | PROJECT NO. 1036045 |

| | | | | | |
|------|----------|-------|----|--------|----|
| P12 | S3 | SCALE | | 1:1000 | |
| DATE | 26/11/25 | DRN | SG | CHK | UG |

RKD

59 Northumberland Rd
Ballsbridge, Dublin 4
D34 WP69, Ireland

+353 1 908 1055
mash@rtd.ie
rtd.ie

BSM

Knollys House
17 Addisoncombe Road,
Croydon,
CR9 1QR, United Kingdom

0: +44 (0)20 8763 5900

DONNACHADH O'BRIEN
 & ASSOCIATES CONSULTING ENGINEERS

