

PROPOSED CONNECTION LOCATION
TO SUBSTATION

PROPOSED CONNECTION LOCATION
TO SUBSTATION

ROUTE TO PASS THROUGH GAP
IN EXISTING HEADGROW

CONSTRUCT NEW PYLON
AS PER DRAWING
10360452-HDR-XX-XX-DR-E-611001

PROPOSED UNDERGROUNDING
ROUTE

60.000

CONNECT TO EXISTING PYLON

60.000

Halverstown

ARCHAEOLOGY
PROTECTION
ZONE

M6
9,624m3

All dimensions to be checked on
site. Figure dimensions take
precedence over stated dimensions.
Dimensions are stated in m unless
indicated otherwise. All dimensions
are to be reported to IOR. This drawing may
not be altered or modified by the
recipient.

A0



© This drawing is the copyright property of IOR and is
confidential and must not be sold, copied,
reproduced or any way disclosed without written
permission. All rights reserved by the law of copyright
and to intellectual property conventions are reserved
as far as may be practicable to the drawing for
damages and/or expenses and costs.

- Notes
1. THIS DRAWING MUST NOT BE USED FOR
CONSTRUCTION OR INSTALLATION PURPOSES
UNLESS EXPRESSLY STATED.
 2. THIS DRAWING SHALL BE READ IN CONJUNCTION
WITH ALL DESIGN, DRILLING, REPORTS AND
SPECIFICATIONS.
 3. THE DRAWING IS FOR STAGE 2 PURPOSES ONLY.
SERVICES SHOWN HAVE BEEN CO-ORDINATED AS
FAR AS PRACTICABLE. STAGE 2, P.L.S.
COORDINATION EXERCISE IS TO BE UNDERTAKEN
AT STAGE 2.


LEGEND:

- AREA TO WHICH
APPLICATION RELATES
- AREA SUBJECT OF SEPARATE
KCC PLANNING APPLICATION
REF: 24/00787 / ACP-REF: 32/2077
- OTHER LAND UNDER CONTROL
OF THE APPLICANT

- PROPOSED 110KV
UNDERGROUNDING POWER
DIVERSION
- EXISTING OVERHEAD 220KV
- EXISTING OVERHEAD 110KV
- EXISTING 110KV TO BE
DIVERTED OVERGROUNDING
- EXISTING OVERHEAD
EASEMENT

KEY PLAN

TRUE NORTH

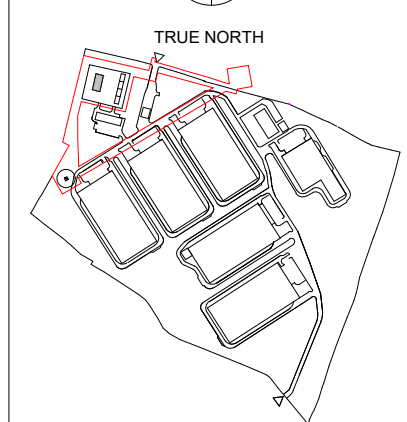

P08	26/11/25	ISSUE FOR PLANNING
P07	14/11/25	ISSUE FOR PLANNING
P06	07/11/25	ISSUE FOR PLANNING
P05	22/08/25	ISSUE FOR PLANNING
P04	06/08/25	ISSUE FOR PLANNING
P03	18/07/25	ISSUE FOR PLANNING
P02	26/05/25	ISSUE FOR PLANNING
P01	29/04/25	STAGE 2 ISSUE

STATUS: PLANNING

PROJECT: HERBATA NAAS

PROJECT ADDRESS: NAAS, CO. KILDARE

DWG TITLE: HV SITE LAYOUT

DWG NO: 10360452-HDR-XX-XX-DR-E-611001

REV: SUITABILITY PROJECT NO: 10360452

P08 S3 SCALE: 1:1000

DATE: 26/11/25 DWG: SG DWR: UG

RKD

200 Northumberland Rd
Baltimore, Dublin 4
D04 SP95, Ireland

+353 (0)1 596 1500
info@rkdesign.ie
www.rkdesign.ie

BSM

Donna Chadh O'Brien
& Associates Consulting Engineers