


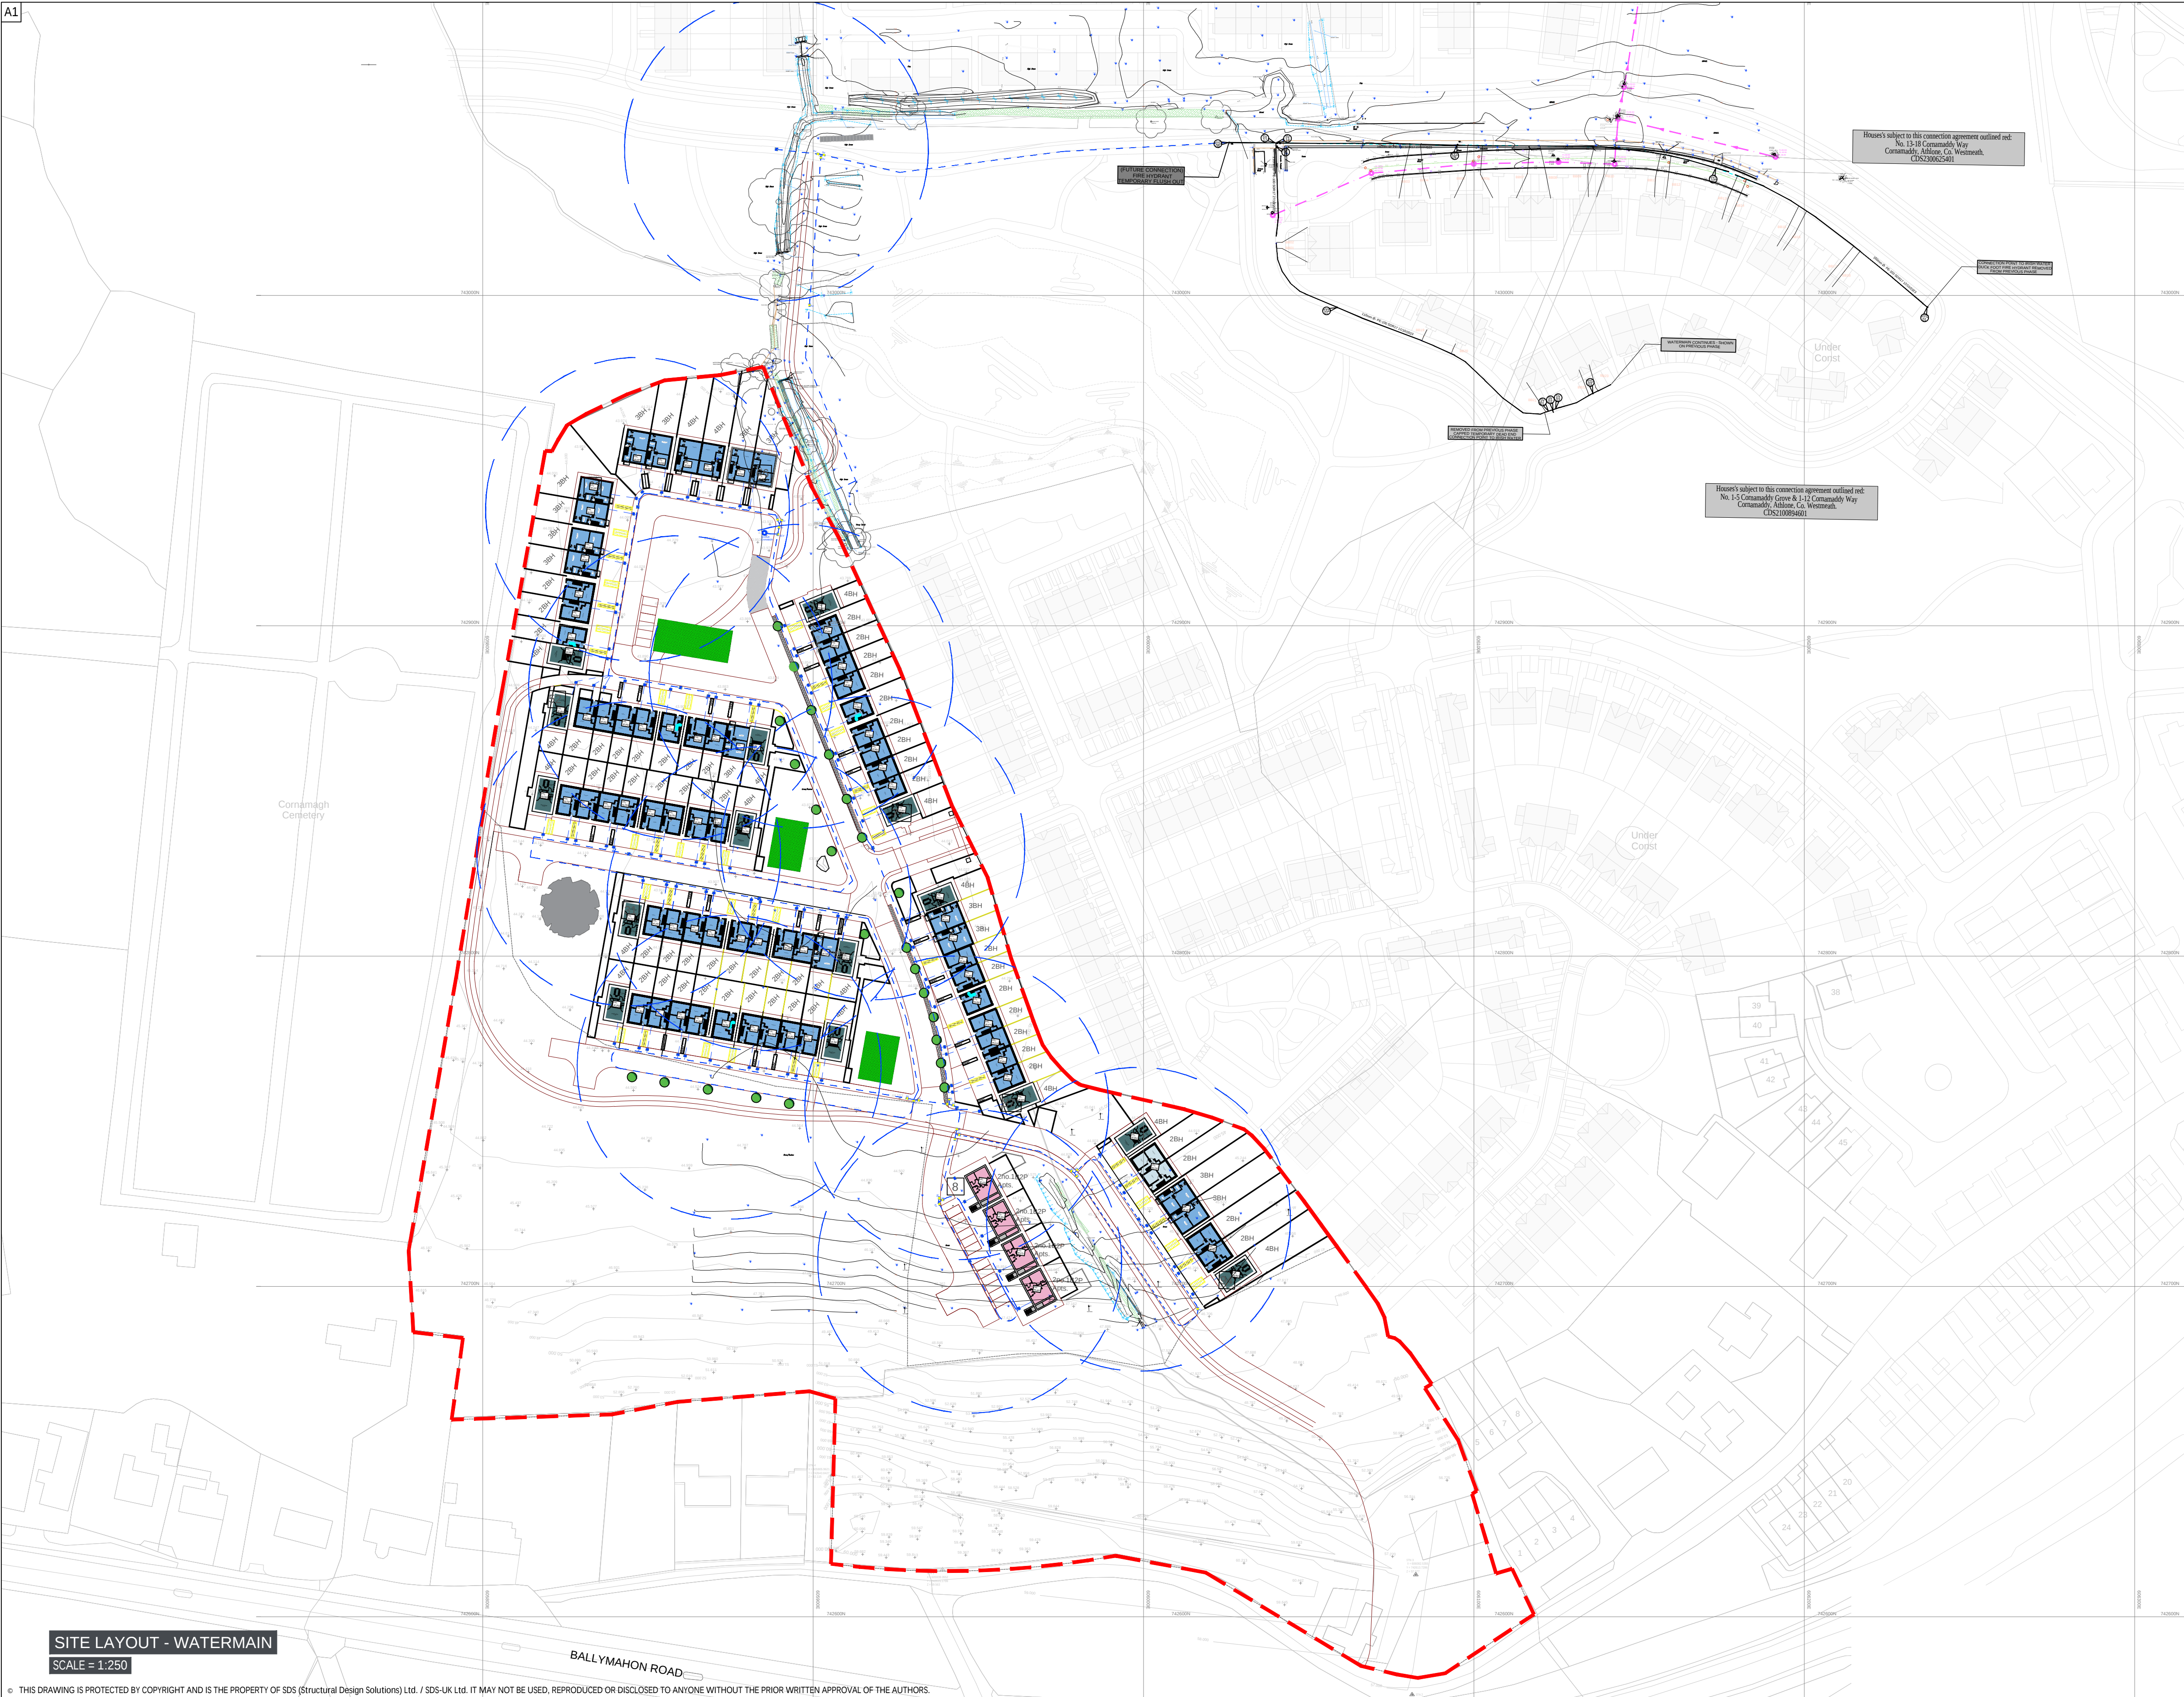

LEGEND - PROPOSED SITE SERVICES-WATERMAIN	
WATERMAINS - EXISTING	---
HYDRANT - EXISTING	HD
WATERMAINS - PROPOSED; MDPE-PE80 U.N.O.; 100mm Ø U.N.O.	---
AIR VALVE - PROPOSED	AV
BOUNDARY BOX (25mm Ø) WITH STOPCOCK AND WATER METER - PROPOSED	BB
HYDRANT - PROPOSED	HD
SLUICE VALVE - PROPOSED	SV
SCOUR VALVE - PROPOSED	SCV
THRUST BLOCK	TB
WATER METER (SINGLE UNIT) - PROPOSED	WM
WATER METER (BULK METER) - TELEMETRY METER WITH KIOSK - PROPOSED	BM

ALL WATER INFRASTRUCTURE TO BE DESIGNED AND CONSTRUCTED IN ACCORDANCE WITH:

- CODE OF PRACTICE FOR WATER INFRASTRUCTURE, CONNECTIONS AND DEVELOPER SERVICES, DESIGN AND CONSTRUCTION REQUIREMENTS FOR SELF-LAY DEVELOPMENTS, JULY 2020 (REVISION 2); IW-CDS-5020-03
- WATER INFRASTRUCTURE STANDARD DETAILS, CONNECTIONS AND DEVELOPER SERVICES, CONSTRUCTION REQUIREMENTS FOR SELF-LAY DEVELOPMENTS, JULY 2020 (REVISION 04); IW-CDS-5020-01

WHERE THE ABOVE DOCUMENTS ARE REVISED BY IW, THE LATEST REVISION OF THE RELEVANT DOCUMENT SHALL BE USED.

NOTE:
ALL PIPE MATERIALS SHALL BE IN COMPLIANCE WITH SECTION 3.9 OF THE IRISH WATER CODE OF PRACTICE.

DRAWING NOTES:

- This Drawing is to be read in conjunction with the relevant Specifications & other Architectural & Engineering Drawings. Engineers to be informed immediately of any discrepancies before work proceeds.
- Do Not Scale from this Drawing. -Metric Figured Dimension only are to be used.
- It is "The Contractors" responsibility to ensure that all works are carried out in accordance with the requirements of the current Building Regulations and all other statutory documents relevant to this project including the grant of planning permission, Fire Safety Certificate and Disability Access Certificate.
- SDS (Structural Design Solutions) Ltd./ SDS-UK (Structural Design Solutions) Ltd. bear no liability for unilateral changes/modifications made during the course of construction based on the drawing prepared, without prior consultation and confirmation of acceptance of the revision by SDS (Structural Design Solutions) Ltd./ SDS-UK (Structural Design Solutions) Ltd.

SITE LAYOUT - WATERMAIN
SCALE = 1:250

© THIS DRAWING IS PROTECTED BY COPYRIGHT AND IS THE PROPERTY OF SDS (Structural Design Solutions) Ltd. / SDS-UK Ltd. IT MAY NOT BE USED, REPRODUCED OR DISCLOSED TO ANYONE WITHOUT THE PRIOR WRITTEN APPROVAL OF THE AUTHORS.

CIVIL, STRUCTURAL & BUILDING ENGINEERS

DUBLIN • LONDON • CASTLEBAR • SPAIN

Head Office: Unit 9, N5 Business Park, Castlebar, Co. Mayo F23 E283. Tel: +353 (0)94 9034914
Dublin: Silverdale, Old Swords Road, Dublin 9, D09 C224. Tel: +353 (0)1 6877480
London: Congress House, 14 Lyon Road, Harrow, HA1 2EN. Tel: +44 (0)20-30266724
Spain: Calle Virgen de Guadalupe, 44, Ubeda, 23400, Jaen. Tel: +34662556212
Email: info@structuraldesign.ie Web: www.structuraldesign.ie

SDS

design engineers

DRAWING NOTES:

- This Drawing is to be read in conjunction with the relevant Specifications & other Architectural & Engineering Drawings. Engineers to be informed immediately of any discrepancies before work proceeds.
- Do Not Scale from this Drawing. -Metric Figured Dimension only are to be used.
- It is "The Contractors" responsibility to ensure that all works are carried out in accordance with the requirements of the current Building Regulations and all other statutory documents relevant to this project including the grant of planning permission, Fire Safety Certificate and Disability Access Certificate.
- SDS (Structural Design Solutions) Ltd./ SDS-UK (Structural Design Solutions) Ltd. bear no liability for unilateral changes/modifications made during the course of construction based on the drawing prepared, without prior consultation and confirmation of acceptance of the revision by SDS (Structural Design Solutions) Ltd./ SDS-UK (Structural Design Solutions) Ltd.

REV.	DATE	BY	DESCRIPTION
PL2	05.12.2025	AS	ISSUED FOR REVIEW
PL1	27.11.2025	AS	ISSUED FOR REVIEW

Client	WESTMEATH COUNTY COUNCIL
Project Title	CONSTRUCTION OF RESIDENTIAL UNITS AT CORNAMADDY, ATHLONE, CO.WESTMEATH

Drawing Title: SITE LAYOUT- SERVICES: WATERMAIN - OVERALL

Scales	1:1000	Page Size	A1	Status	PLANNING	
Drawn by	AS	Date	NOVEMBER 2025	Checked	CD	
P:\027\23188 - Westworth Cdd - Housing Scheme - Certainty At Home Drawings\3.A - PLANNING\23188-3031-3043.dwg						
Project No.	23188-3031				Revision	PL2