


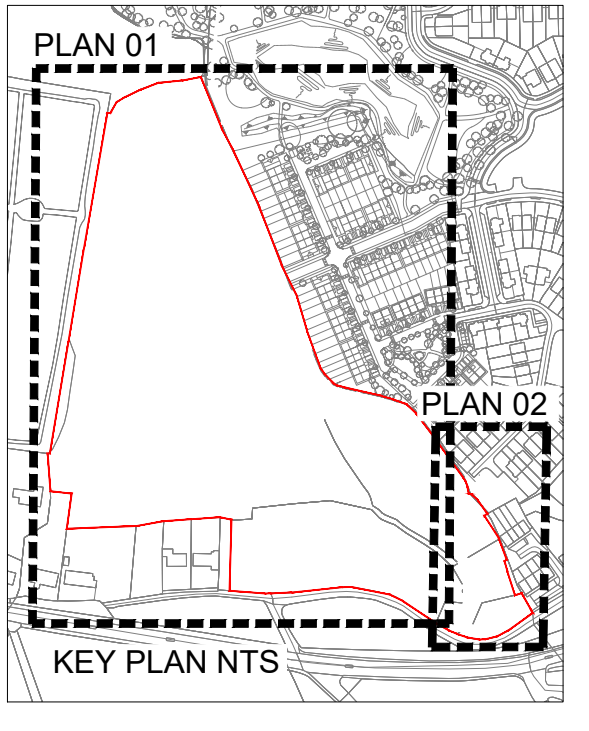

SCHEDULE OF MATERIALS

- SITE BOUNDARY
- PROPOSED CARRIAGEWAY To Engineer's Detail
- PROPOSED IN-SITU CONCRETE FOOTPATH To Engineer's Detail
- PROPOSED CYCLE LANE To Engineer's Detail
- PROPOSED HOMEZONE SURFACE To Engineer's Detail
- PROPOSED SHARED SURFACE To Engineer's Detail
- PROPOSED PERMEABLE BLOCK PAVING To Engineer's Detail
- PROPOSED SELECTED PAVING
- PROPOSED IMPACT ABSORBING PLAY SAFETY SURFACE
- REINFORCED GRASS
- PROPOSED LARGE FORMAT PAVING IN SOFT LANDSCAPE
- PROPOSED INFORMAL LANDSCAPE ROUTE
- PROPOSED NATURAL LOG PILES
- LINE OF BELOW-GROUND ATTENUATION Refer to Engineer's Drawings
- PROPOSED TREES. Refer to Schedule of Proposed Tree Planting
- PROPOSED NATIVE FORESTRY TRANSPLANT AND WHIP PLANTING
- PROPOSED LAWN
- PROPOSED WILDFLOWER MEADOW
- PROPOSED GROUNDCOVER PLANTING
- PROPOSED HEDGE PLANTING
- PROPOSED HEDGEROW
- PROPOSED SEATING
- PROPOSED BICYCLE PARKING
- REMOVABLE BOLLARDS
- PROPOSED PLAY EQUIPMENT Refer to Schedule of Proposed Play Equipment
- PROPOSED CONTOUR
- EXISTING CONTOUR
- +46.50ex EXISTING LEVELS
- +46.50 PROPOSED LEVEL
- EXISTING VEGETATION RETAINED
- EXISTING TREE RETAINED AND PROTECTED IN ACCORDANCE WITH BS5837:2012. ORANGE DASHED LINE REPRESENTS RPA (ROOT PROTECTION AREA). Refer to tree survey by arborist.

SCHEDULE OF PROPOSED PLAY EQUIPMENT

REF.	QUANTITY:	PRODUCT:
P1	01	Big Snail
P2	01	Sheep
P3	01	Small Snail
P4	01	Twin Beam
P5	01	Climbing structure 1
P6	01	Cradle nest swing
P7	01	Small Hut
P8	01	Big Hut
P9	01	Little Mountain
P10	02	Stepping Logs
P11	01	Climbing structure 2
P12	01	Cradle Nest Swing

SCHEDULE OF PROPOSED TREE PLANTING

REF.	Quantity:	Species:
Qr	21	<i>Quercus robur</i> 4 xtr., wrb., 25-30cm g., 5-6m h., clear stem min. 2m
Ps	21	<i>Pinus sylvestris</i> 5 xtr., wrb., 25-30cm g., 4-5m h., clear stem min. 2m
Bp	27	<i>Betula pubescens</i> 3 xtr., wrb., 14-16cm g., 3.5-4m h., feathered
Ca	35	<i>Corylus avellana</i> 3 xtr., wrb., 2.5m h., multi-stem, min. 5 stems
Al	104	<i>Amelanchier lamarckii</i> 3 xtr., wrb., 2.5m h., multi-stem min. 3 stems
PsA	67	<i>Prunus subhirtella</i> 'Autumnalis' 3 xtr., wrb., 16-18cm g., 2.5m h., half standard
Cm	16	<i>Crataegus monogyna</i> 3 xtr., wrb., 14-16cm g., 3m h., clear stem min. 2m

SCHEDULE OF PROPOSED PLANTING

Native forestry transplant and whips mix at 1m centres, in random layout:

<i>Betula pubescens</i>	600-900mm h.
<i>Ilex aquifolium</i>	600-900mm h.
<i>Corylus avellana</i>	600-900mm h.
<i>Prunus spinosa</i>	600-900mm h.
<i>Crataegus monogyna</i>	600-900mm h.
<i>Prunus avium</i>	600-900mm h.

Groundcover and herbaceous planting mix, typically:

<i>Dryopteris filix-mas</i> 2 ltr cg.
<i>Convallaria majalis</i> 2 ltr cg.
<i>Geranium spp</i> 2 ltr cg.
<i>Hebebois bellus</i> 2 ltr cg.
<i>Luzula sylvatica</i> 2 ltr cg.
<i>Echinacea purpurea</i> 2 ltr cg.
<i>Hyacinthoides spp</i> 2 ltr cg.
<i>Narcissus spp</i> 2 ltr cg.
<i>Armeria maritima</i> 2 ltr cg.
<i>Achillea millefolium</i> 2 ltr cg.
<i>Verbascum bomb.</i> 'Gainsborough' 2 ltr cg.

Hedge planting, typically:

900-1200mm h. Planted at 600mm centres in double staggered rows.

<i>Carpinus betulus</i> .
<i>Taxus baccata</i> .
<i>Ilex aquifolium</i> .

Native Hedgerow planting, typically:

600-900mm h.

<i>Crataegus monogyna</i> .
<i>Prunus spinosa</i> .
<i>Sambucus nigra</i> .
<i>Ilex aquifolium</i> .

Abbreviations:

xtr.	number of transplants in nursery
h.	height
spread	spread
wrb.	wire root-balled
cm g.	girth of tree in centimeters measured 1m above ground
2 ltr cg.	plants supplied in 2 litre volume containers

This drawing is the copyright of the Landscape Architect. Unless otherwise stated all dimensions are in millimetres. Where dimensions are not given, drawings must not be scaled and the matter must be referred to the Landscape Architect. If the drawing includes conflicting details/dimensions the matter must be referred to the Landscape Architect. All dimensions must be checked on site. The Landscape Architect must be informed, by the Contractor, of any discrepancies before work proceeds.

NOTES:

DATE	REV	DESCRIPTION	BY	CHECKED BY

CLIENT: WESTMEATH COUNTY COUNCIL


PROJECT: CORNAMADY, ATHLONE

DRAWING: LANDSCAPE PLAN

ISSUE STATUS:

PLANNING

DRAWING NO.
We.07-DR-2001

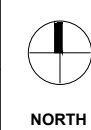

REVISION

DFLA
DESIGN & CONSTRUCTION
LANDSCAPE ARCHITECTS