




**Proposed Roof Plan**  
1 : 100

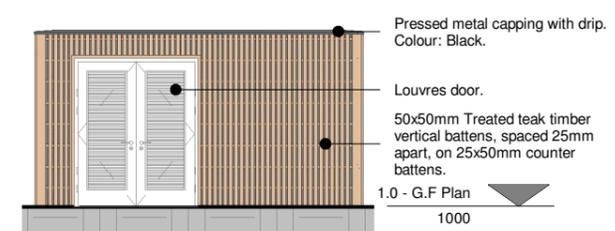


**Plant Room - East Elevation**  
1 : 100

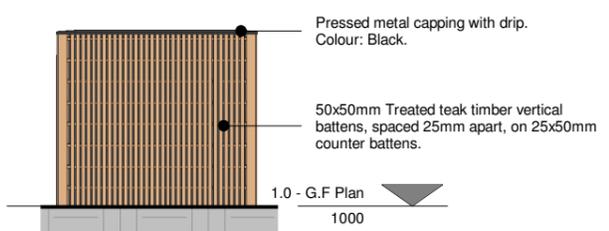

**Plant Room - North Elevation**  
1 : 100

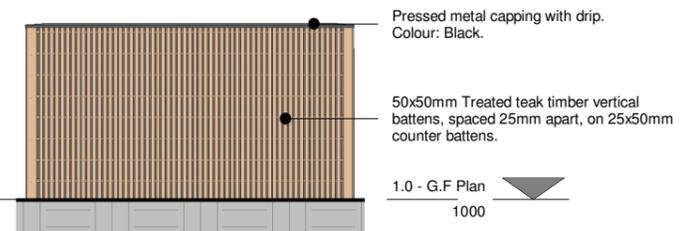

**Plant Room - West Elevation**  
1 : 100

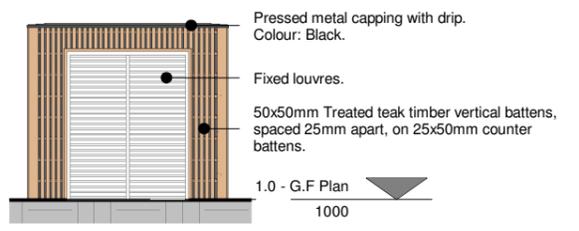

**Plant Room - South Elevation**  
1 : 100

**Status Key**

SL	Survey
SK	Sketch Design
INFO	Information
PL	Planning Part - 8
DD	Detailed Design
FSC	Fire Safety Cert.
DAC	Dis. Acc. Cert
T	Tender
C	Construction
CPO	CPO
SF	Safety File
O	Other

Rev:	Date:	Description:	Issued by:

Project Title:  
Downings Facility Centre for Water Sports Activities  
Location:  
Crocknamurleog, Na Dúnaibh, Co. Donegal

Drawing Title:  
Roof Plan & Plant Room Elevations

Scale:  
1 : 100 @A3  
Drawn By:  
John Kelly

Checked By:  
Checker  
Approved By:  
Approver

First Issue Date:  
Dec 2025  
Status:  
PL

Drawing No.  
A.3.1.103  
Revision:  
24-03  
Project No.