

R:\Users\crowl\OneDrive - WSP\Desktop\Tara Butress\Tara Butress\Drawings\PDFs\New Rev C\ - Planning\_KLL\_Existing Site Layout.dwg | File Name: 04 - Planning\_KLL\_Existing Site Layout.dwg | Last Edited By: ldp2650 Date: 2025-09-11 Time: 0:17:59 PM | Printed By: ldp2650 Date: 2025-09-11 Time: 0:18:17 PM



**NOTE(S)**

1.

DO NOT SCALE FROM THIS DRAWING

2.

ALL LEVELS SHOWN ARE IN METERS (m) UNLESS STATED OTHERWISE

3.

ALL DIMENSIONS SHOWN ARE IN METERS (m) UNLESS STATED OTHERWISE

4.

ALL LEVELS AND COORDINATES SHOWN ARE TO IRISH NATIONAL GRID

**LEGEND**

PLANNING BOUNDARY

OWNERSHIP BOUNDARY

AREA WITHIN PLANNING BOUNDARY, NOT WITHIN SITE

EXISTING OVERHEAD POWER LINES

GAS MAIN

EXISTING WATERCOURSE

COMPLETED LANDFILL RESTORATION FOOTPRINT

EXISTING SCREENING BERMS

FORESTRY

WATER BODIES

CAPPED LANDFILL CELLS

TEMPORARY CAPPED LANDFILL CELLS


ACTIVE LANDFILL CELLS

IBA FACILITY AND CELLS

LEACHATE TREATMENT FACILITY

EXISTING ROADS

EXISTING HARDSTANDING ROADS

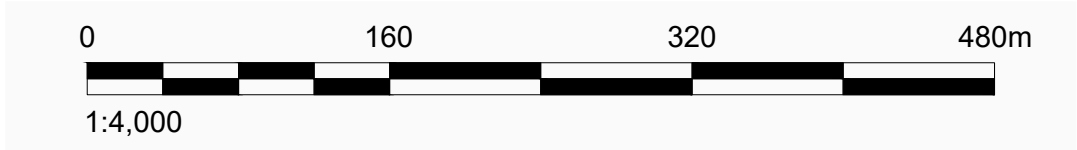

B	2025-07-31	FOR PLANNING	DC	POB	TPA	DC
A	2025-06-25	FOR PLANNING	DC	POB	AL	AL
REV.	YYYY-MM-DD	DESCRIPTION	DESIGNED	PREPARED	REVIEWED	APPROVED

CLIENT

KNOCKHARLEY LANDFILL LTD.

CONSULTANT

TOWN CENTRE HOUSE  
DUBLIN ROAD  
NAAS  
REPUBLIC OF IRELAND  
[+353] 45 810200  
www.wsp.com

PROJECT

PROPOSED LANDFILL DEVELOPMENT

TITLE

EXISTING SITE LAYOUT

PROJECT NO.

IE0037029.9627

SCALE

1/4000 @ A1

REV.

B

of

DRAWING

004

IF THIS MEASUREMENT DOES NOT MATCH WHAT IS SHOWN, THE SHEET SIZE HAS BEEN MODIFIED FROM ISO A1 25 mm