


Path: C:\Users\IEPXA031\Desktop\41000009 - Knockharley Landfill\Project West\Drawings\ | File Name: 08 - Planning KLL - Proposed Site Layout Plan Tile Reference.dwg | Last Edited By: iepxa031 | Date: 2025-09-15 | Time: 2:43:44 PM | Printed By: iepxa031 | Date: 2025-09-15 | Time: 3:41:22 PM

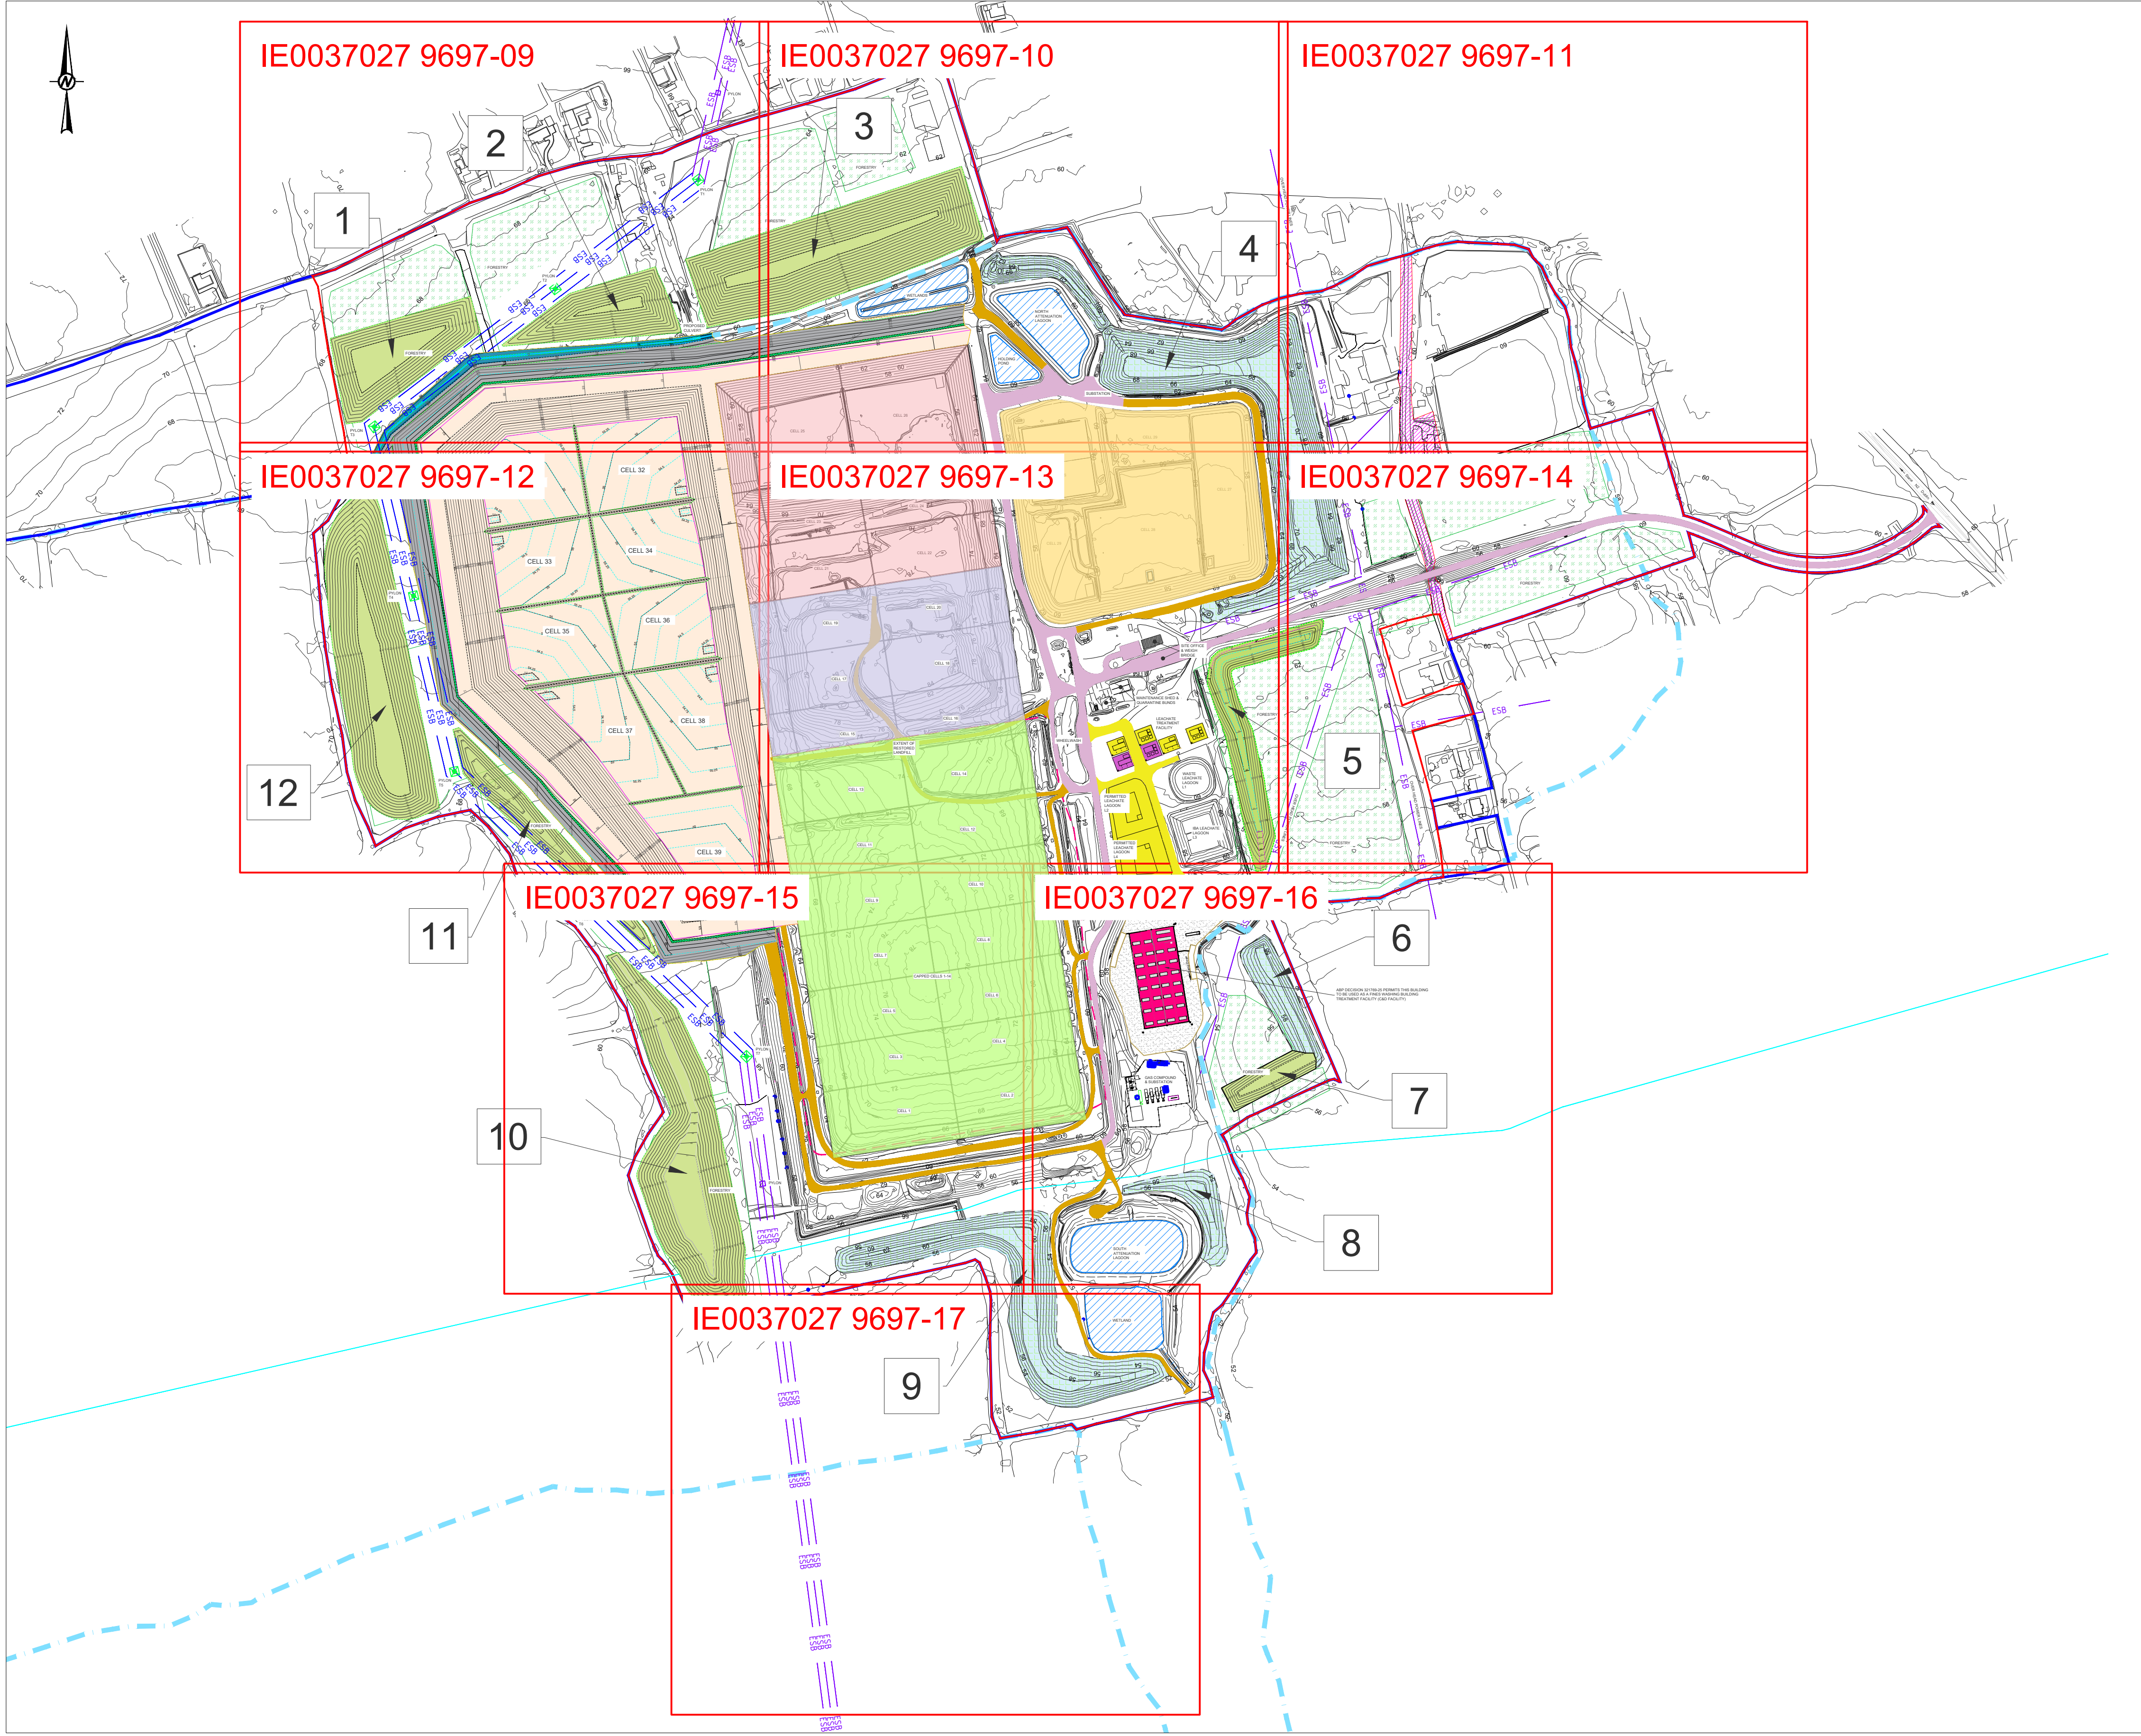

NOTE(S)
1. DO NOT SCALE FROM THIS DRAWING
2. ALL LEVELS SHOWN ARE IN METERS (m) UNLESS STATED OTHERWISE
3. ALL DIMENSIONS SHOWN ARE IN METERS (m) UNLESS STATED OTHERWISE
4. ALL LEVELS AND COORDINATES SHOWN ARE TO IRISH NATIONAL GRID

LEGEND

- PLANNING BOUNDARY
- OWNERSHIP BOUNDARY
- AREA WITHIN PLANNING BOUNDARY, NOT WITHIN SITE
- EXISTING OVERHEAD POWER LINES
- GAS MAIN
- EXISTING WATERCOURSE
- RESTORED LANDFILL
- EXISTING SCREENING BERMS
- FORESTRY
- WATER BODIES
- CAPPED LANDFILL CELLS
- TEMPORARY CAPPED LANDFILL CELLS
- ACTIVE LANDFILL CELLS
- IBA FACILITY AND CELLS
- LEACHATE TREATMENT FACILITY
- C&D BUILDING (ABP DECISION 321769-25)
- EXISTING INTERNAL ACCESS ROADS
- EXISTING HARDSTANDING ROADS
- PROPOSED WEST LANDFILL EXTENSION FOOTPRINT
- PROPOSED STREAM DIVERSION
- PROPOSED SURFACE WATER SWALE
- PROPOSED LOWER ROAD
- PROPOSED POWERLINES
- PROPOSED SCREENING BERMS
- PROPOSED TREATMENT FACILITY
- PROPOSED NEW PYLONS

B	2025-07-17	FOR PLANNING	DC	DC	AL AL
A	2025-06-27	FOR PLANNING	DC	DC	AL AL
REV.	YYYY-MM-DD	DESCRIPTION	DESIGNED	PREPARED	REVIEWED APPROVED

CLIENT

KNOCKHARLEY LANDFILL LTD.

CONSULTANT

TOWN CENTRE HOUSE
DUBLIN ROAD
NAAS
REPUBLIC OF IRELAND
[+353] 45 810200
www.wsp.com

PROJECT

PROPOSED LANDFILL DEVELOPMENT

TITLE

PROPOSED SITE LAYOUT PLAN TILE REFERENCE

PROJECT NO.
IE0037029.9627

SCALE
1/4000 @ A1

REV.
B

of

DRAWING
08

IF THIS MEASUREMENT DOES NOT MATCH WHAT IS SHOWN, THE SHEET SIZE HAS BEEN MODIFIED FROM ISO A1