



Path: C:\Users\IEPXA031\Desktop\41000009 - Knockharley Landfill\Project West\Drawings\ | File Name: 08 - Planning\_KLL\_Proposed Site Layout\_RevB.2 20250915.dwg | Last Edited By: iepxa031 Date: 2025-09-15 Time: 1:51:06 PM | Printed By: iepxa031 Date: 2025-09-15 Time: 1:51:50 PM

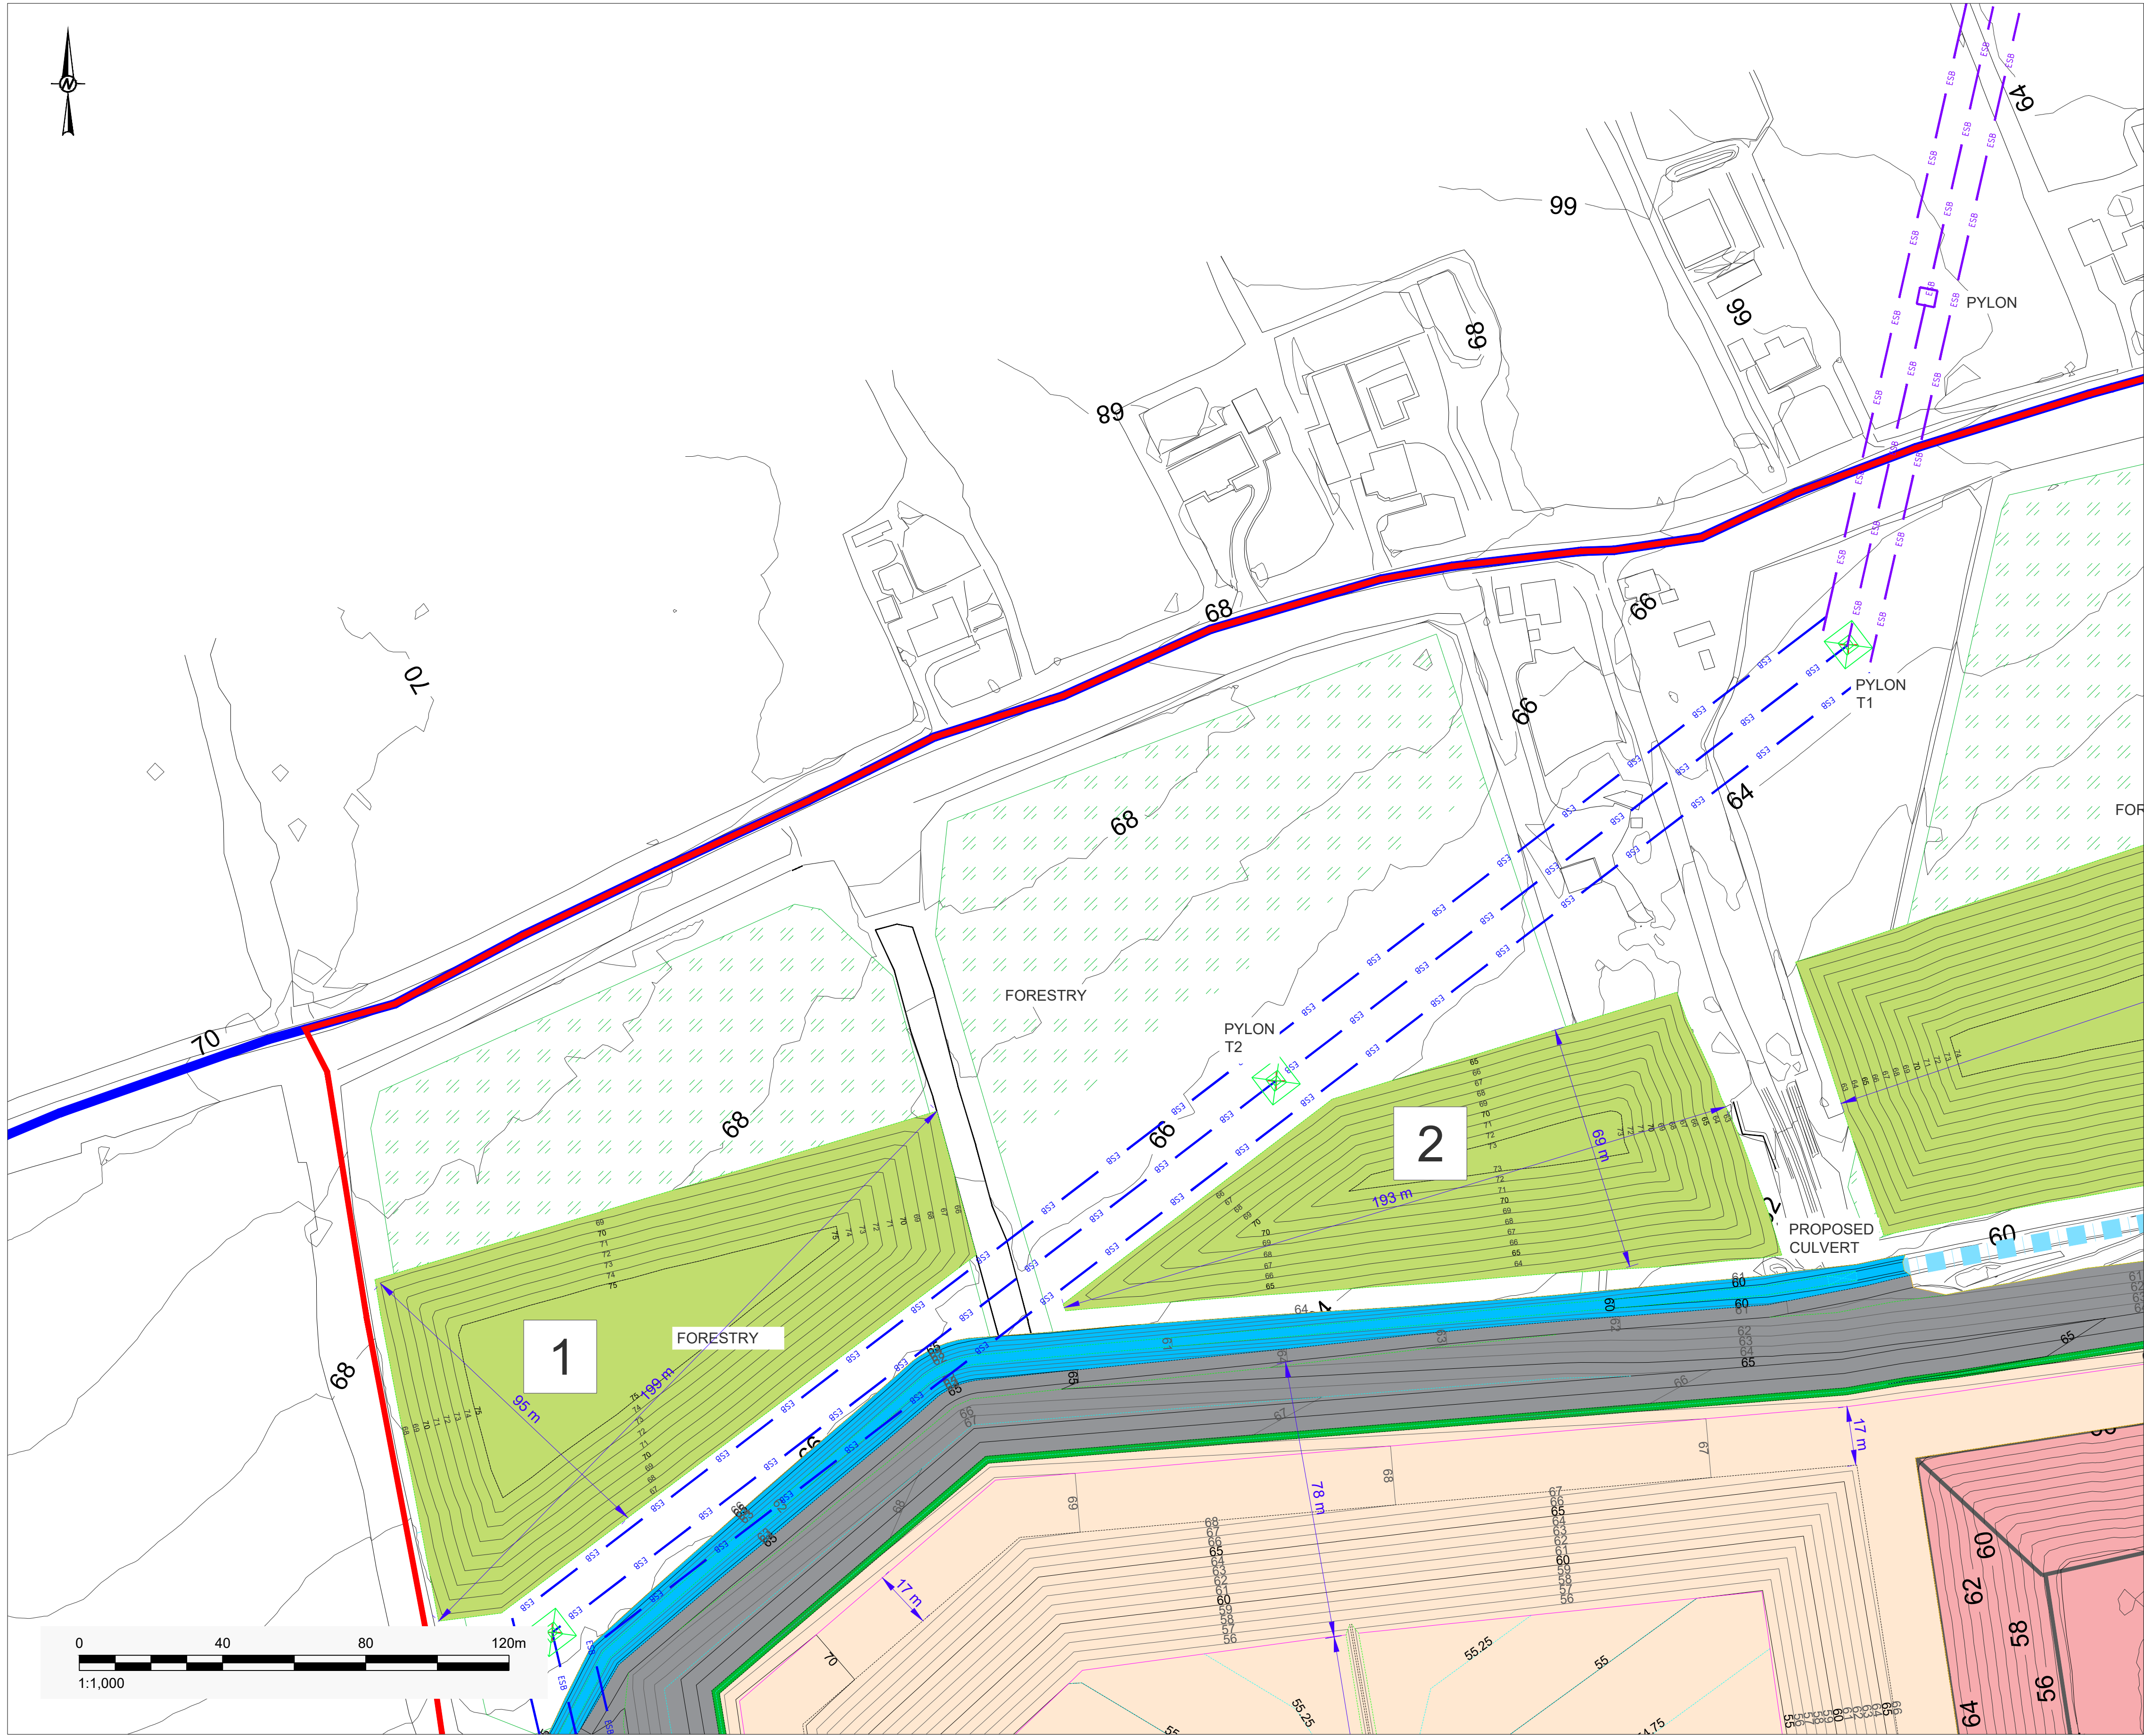

- NOTE(S)**
- DO NOT SCALE FROM THIS DRAWING
  - ALL LEVELS SHOWN ARE IN METERS (m) UNLESS STATED OTHERWISE
  - ALL DIMENSIONS SHOWN ARE IN METERS (m) UNLESS STATED OTHERWISE
  - ALL LEVELS AND COORDINATES SHOWN ARE TO IRISH NATIONAL GRID

- LEGEND**
- PLANNING BOUNDARY
  - OWNERSHIP BOUNDARY
  - AREA WITHIN PLANNING BOUNDARY, NOT WITHIN SITE
  - EXISTING OVERHEAD POWER LINES
  - GAS MAIN
  - EXISTING WATERCOURSE
  - RESTORED LANDFILL
  - EXISTING SCREENING BERMS
  - FORESTRY
  - WATER BODIES
  - CAPPED LANDFILL CELLS
  - TEMPORARY CAPPED LANDFILL CELLS
  - ACTIVE LANDFILL CELLS
  - IBA FACILITY AND CELLS
  - LEACHATE TREATMENT FACILITY
  - C&D BUILDING (ABP DECISION 321769-25)
  - EXISTING INTERNAL ACCESS ROADS
  - EXISTING HARDSTANDING ROADS
  - PROPOSED WEST LANDFILL EXTENSION FOOTPRINT
  - PROPOSED STREAM DIVERSION
  - PROPOSED SURFACE WATER SWALE
  - PROPOSED LOWER ROAD
  - PROPOSED POWERLINES
  - PROPOSED SCREENING BERMS
  - PROPOSED TREATMENT FACILITY
  - PROPOSED NEW PYLONS

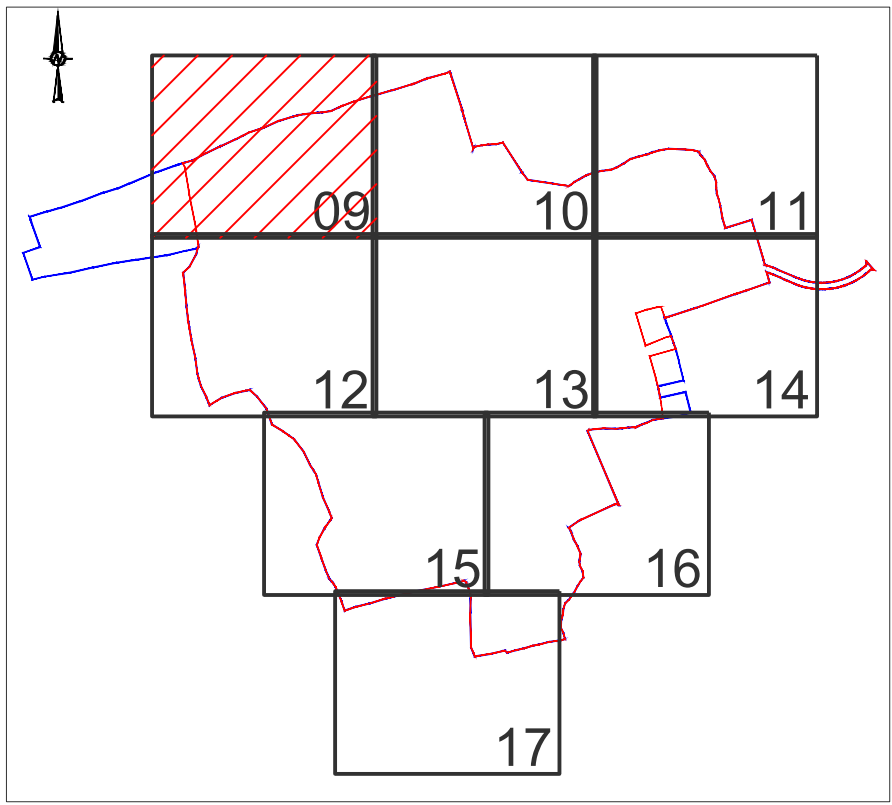

A	2025-09-15	FOR PLANNING	DC	DC	AL	AL
REV.	YYYY-MM-DD	DESCRIPTION	DESIGNED	PREPARED	REVIEWED	APPROVED

CLIENT

KNOCKHARLEY LANDFILL LTD.

CONSULTANT

TOWN CENTRE HOUSE  
DUBLIN ROAD  
NAAS  
REPUBLIC OF IRELAND  
[+353] 45 810200  
www.wsp.com

PROJECT			PROPOSED LANDFILL DEVELOPMENT		
TITLE			PROPOSED SITE LAYOUT PLAN SHEET 1 OF 9 - 1:1000		
PROJECT NO.	SCALE	REV.	of	DRAWING	
IE0037029.9627	1:1000 @ A1	A		09	

IF THIS MEASUREMENT DOES NOT MATCH WHAT IS SHOWN, THE SHEET SIZE HAS BEEN MODIFIED FROM: ISO A1 25 mm