


Path: C:\Users\IEPXA031\Desktop\41000009 - Knockharley Landfill\Project West\Drawings\ | File Name: 08 - Planning_KLL_Proposed Site Layout_RevB.2 20250915.dwg | Last Edited By: iepxa031 | Date: 2025-09-15 | Time: 2:34:58 PM | Printed By: iepxa031 | Date: 2025-09-15 | Time: 2:37:28 PM

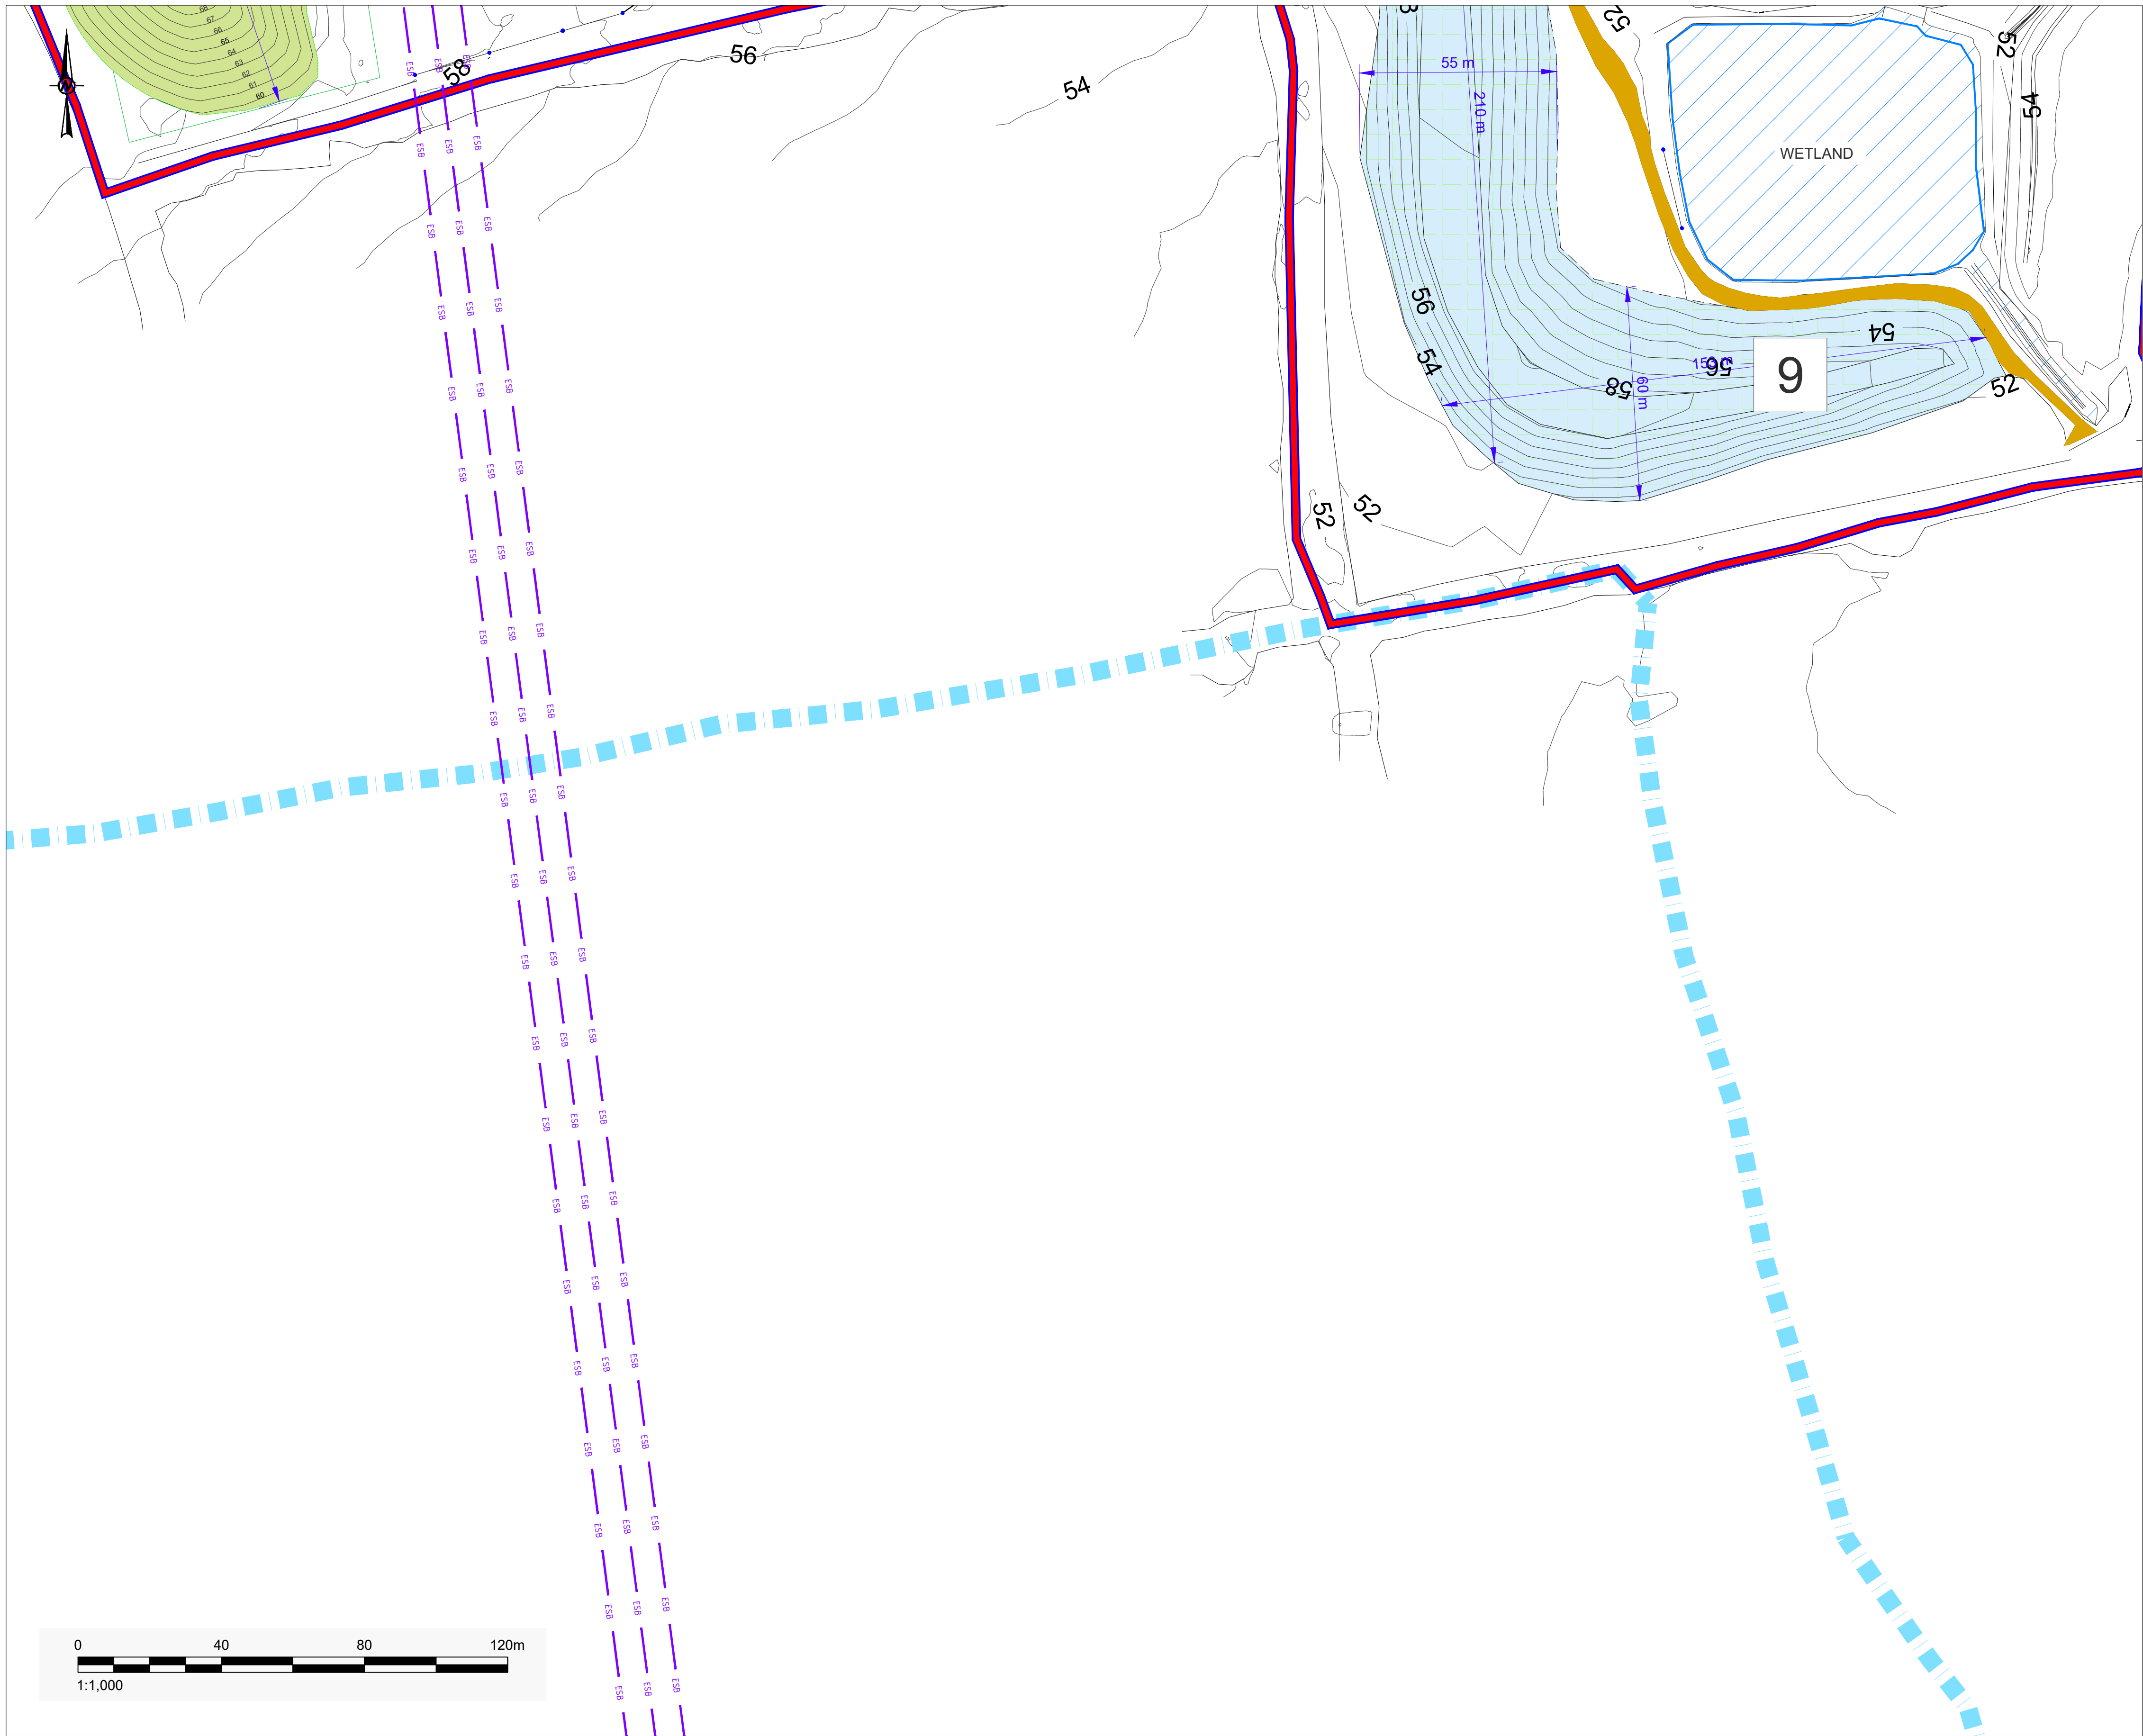

NOTE(S)

- DO NOT SCALE FROM THIS DRAWING
- ALL LEVELS SHOWN ARE IN METERS (m) UNLESS STATED OTHERWISE
- ALL DIMENSIONS SHOWN ARE IN METERS (m) UNLESS STATED OTHERWISE
- ALL LEVELS AND COORDINATES SHOWN ARE TO IRISH NATIONAL GRID

LEGEND

- PLANNING BOUNDARY
- OWNERSHIP BOUNDARY
- AREA WITHIN PLANNING BOUNDARY, NOT WITHIN SITE
- EXISTING OVERHEAD POWER LINES
- GAS MAIN
- EXISTING WATERCOURSE
- RESTORED LANDFILL
- EXISTING SCREENING BERMS
- FORESTRY
- WATER BODIES
- CAPPED LANDFILL CELLS
- TEMPORARY CAPPED LANDFILL CELLS
- ACTIVE LANDFILL CELLS
- IBA FACILITY AND CELLS
- LEACHATE TREATMENT FACILITY
- C&D BUILDING (ABP DECISION 321769-25)
- EXISTING INTERNAL ACCESS ROADS
- EXSITING HARDSTANDING ROADS
- PROPOSED WEST LANDFILL EXTENSION FOOTPRINT
- PROPOSED STREAM DIVERSION
- PROPOSED SURFACE WATER SWALE
- PROPOSED LOWER ROAD
- PROPOSED POWERLINES
- PROPOSED SCREENING BERMS
- PROPOSED TREATMENT FACILITY
- PROPOSED NEW PYLONS

09 10 11
12 13 14
15 16
17

A	2025-09-15	FOR PLANNING		DC	DC	AL	AL
REV.	YYYY-MM-DD	DESCRIPTION		DESIGNED	PREPARED	REVIEWED	APPROVED

CLIENT

KNOCKHARLEY LANDFILL LTD.

CONSULTANT

TOWN CENTRE HOUSE
DUBLIN ROAD
NAAS
REPUBLIC OF IRELAND
[+353] 45 810200
www.wsp.com

PROJECT

PROPOSED LANDFILL DEVELOPMENT

TITLE

PROPOSED SITE LAYOUT PLAN SHEET 9 OF 9 - 1:1000

PROJECT NO.	SCALE	REV.	of	DRAWING
IE0037029.9627	1:1000 @ A1	A		17

25 mm IF THIS MEASUREMENT DOES NOT MATCH WHAT IS SHOWN, THE SHEET SIZE HAS BEEN MODIFIED FROM ISO A1