


R:\Users\EPV\A031\Desktop\4\000009 - Knockharley Landfill\Project West\Drawings\1 - Planning_KLL_Existing Instrument Monitoring.dwg | Last Edited By: jcdp360 Date: 2025-10-07 Time: 3:48:34 PM | Printed By: jcdp360 Date: 2025-10-07 Time: 3:49:17 PM

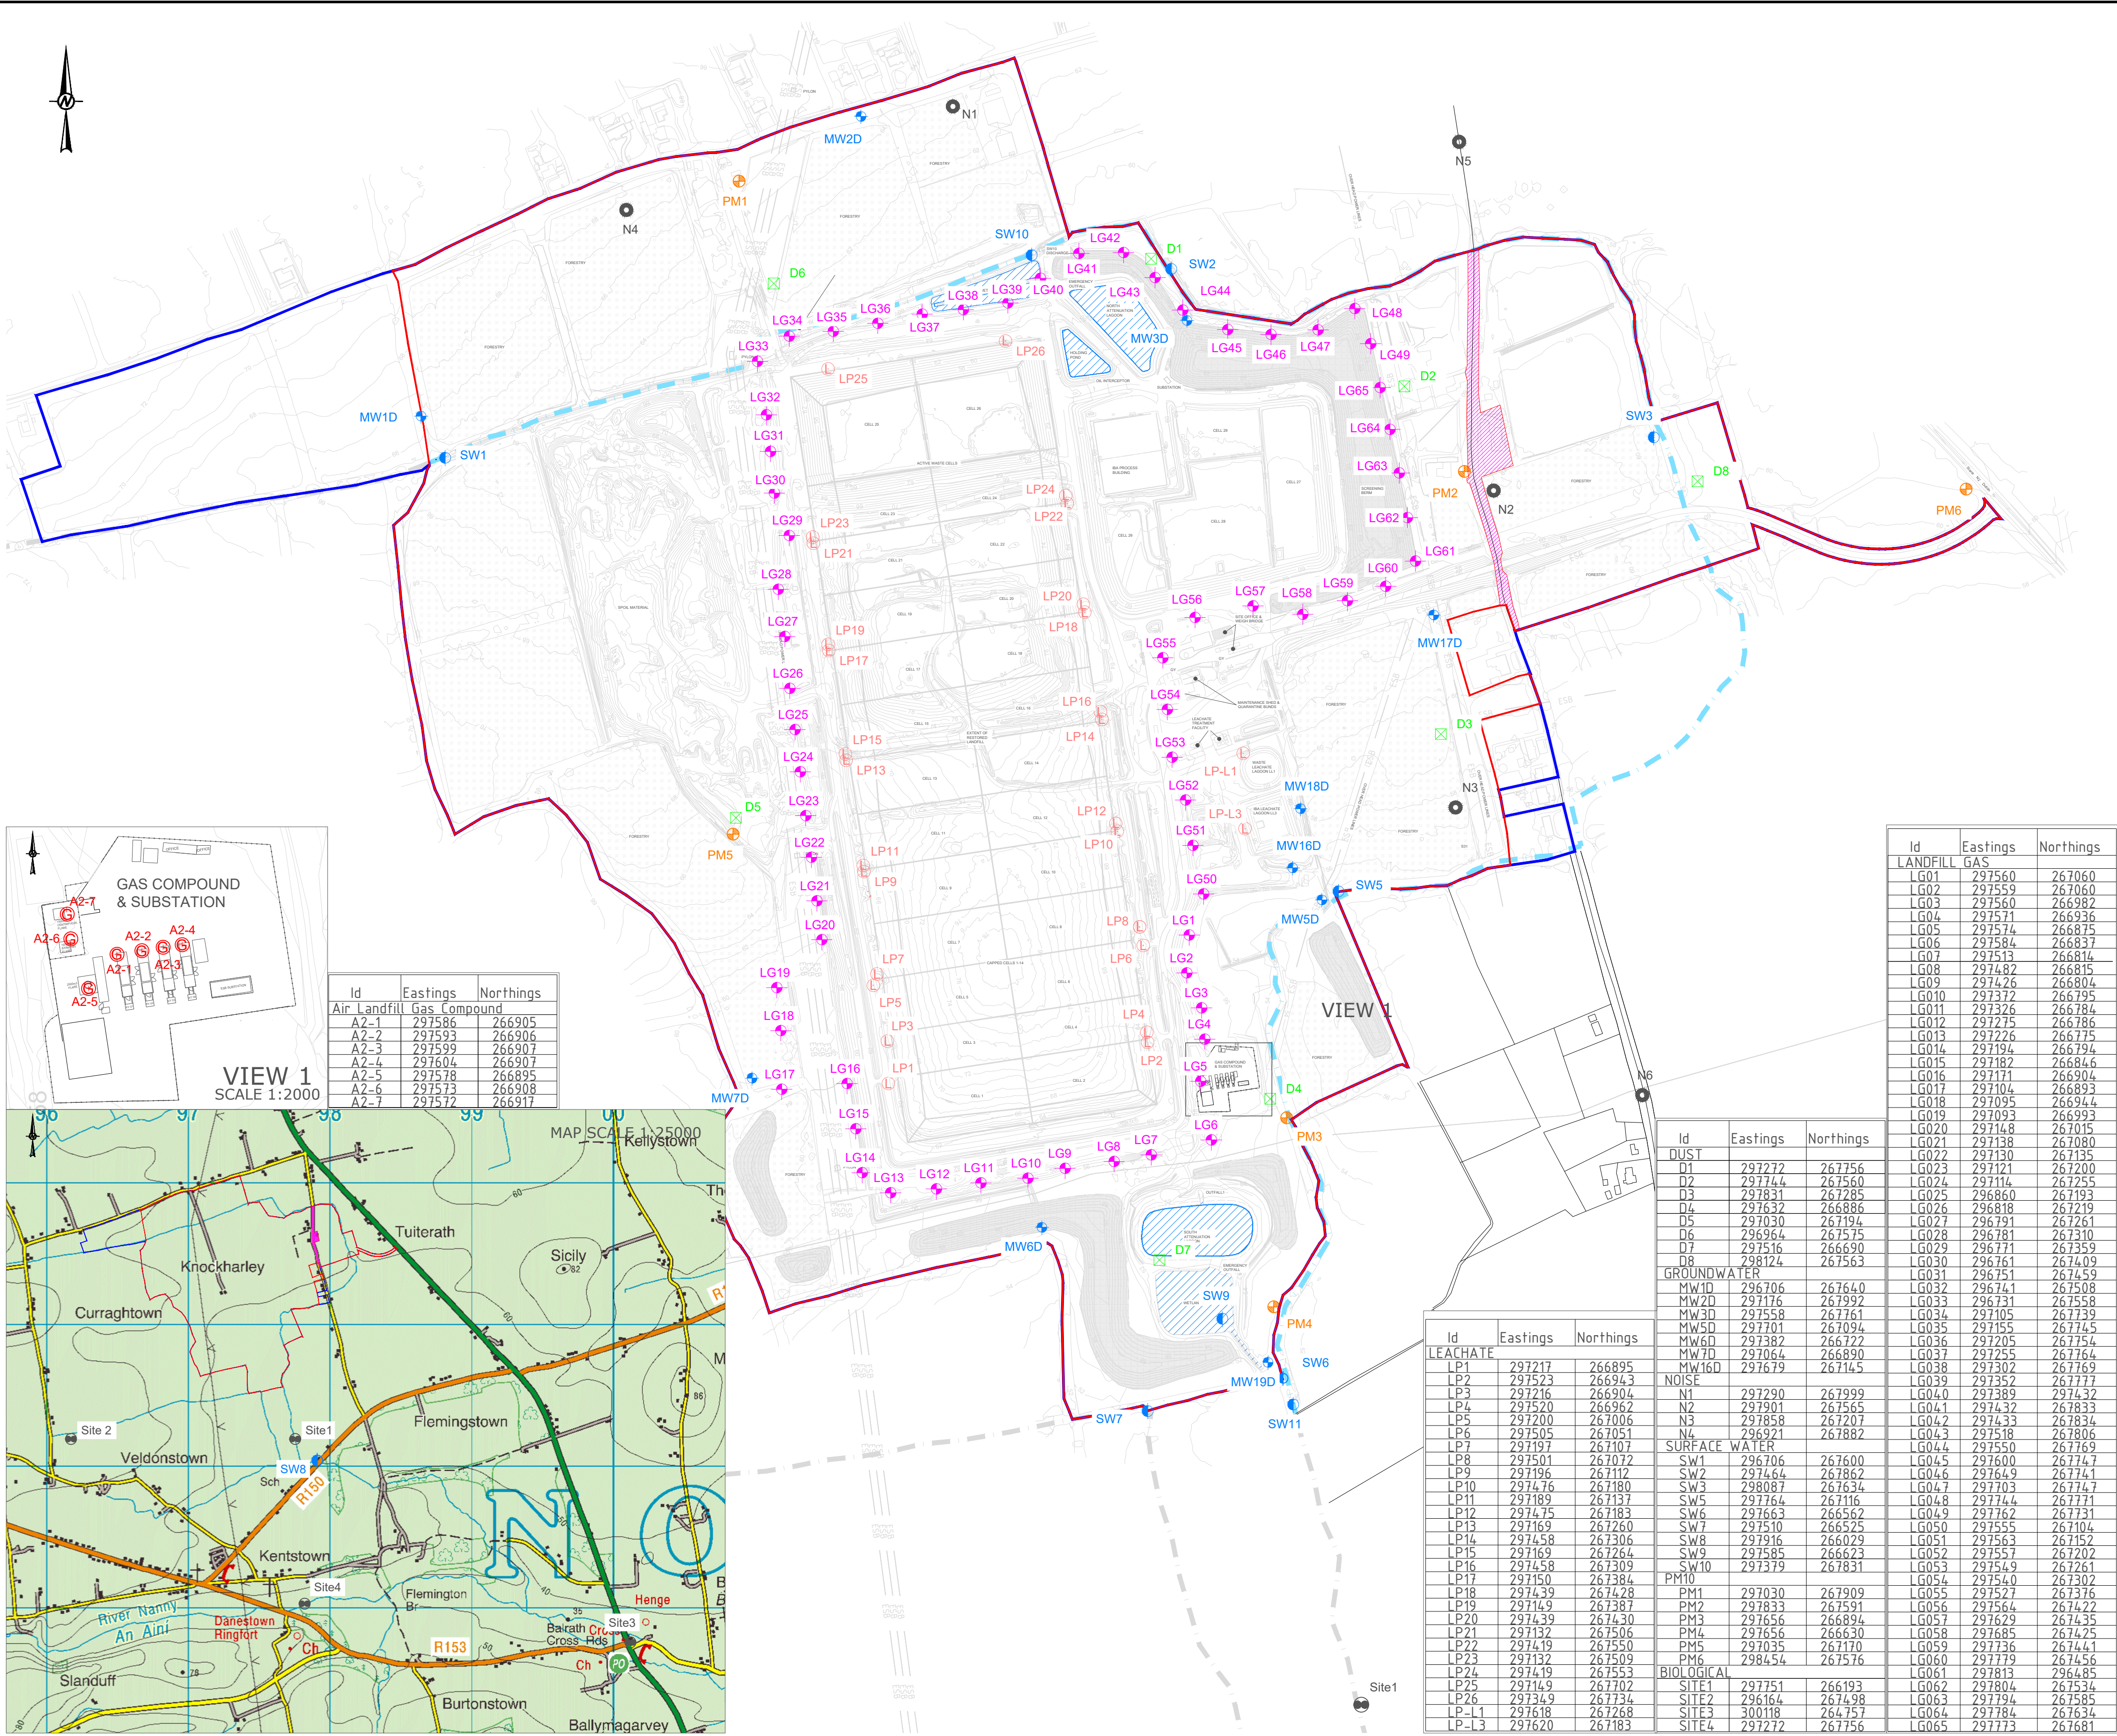

Id	Eastings	Northings
Air Landfill Gas Compound		
A2-1	297586	266905
A2-2	297593	266906
A2-3	297599	266907
A2-4	297604	266907
A2-5	297578	266895
A2-6	297573	266908
A2-7	297572	266917

Id	Eastings	Northings
LEACHATE		
LP1	297217	266895
LP2	297523	266943
LP3	297216	266904
LP4	297520	266962
LP5	297200	267006
LP6	297505	267051
LP7	297197	267107
LP8	297501	267107
LP9	297196	267112
LP10	297476	267180
LP11	297189	267137
LP12	297475	267183
LP13	297169	267260
LP14	297458	267306
LP15	297169	267264
LP16	297458	267309
LP17	297150	267384
LP18	297439	267428
LP19	297149	267387
LP20	297439	267430
LP21	297132	267506
LP22	297419	267550
LP23	297132	267509
LP24	297419	267553
LP25	297149	267702
LP26	297349	267734
LP-L1	297618	267268
LP-L3	297620	267183

Id	Eastings	Northings
DUST		
D1	297272	267756
D2	297744	267560
D3	297831	267285
D4	297632	266886
D5	297030	267194
D6	296964	267575
D7	297516	266690
D8	298124	267563

GROUNDWATER		
MW1D	296706	267640
MW2D	297176	267992
MW3D	297558	267761
MW5D	297701	267094
MW6D	297382	266722
MW7D	297064	266890
MW16D	297679	267145


NOISE		
N1	297290	267999
N2	297901	267565
N3	297858	267207
N4	296921	267882

SURFACE WATER		
SW1	296706	267600
SW2	297464	267862
SW3	298087	267634
SW5	297764	267116
SW6	297663	266562
SW7	297510	266525
SW8	297316	266029
SW9	297585	266623
SW10	297379	267831
PM10	297030	267909
PM1	297030	267909
PM2	297833	267591
PM3	297656	266894
PM4	297656	266630
PM5	297035	267170
PM6	298454	267576

BIOLOGICAL		
SITE1	297751	266193
SITE2	296164	267498
SITE3	300118	264757
SITE4	297272	267756

Id	Eastings	Northings
LANDFILL GAS		
LG01	297560	267060
LG02	297559	267060
LG03	297560	266982
LG04	297571	266936
LG05	297574	266875
LG06	297584	266837
LG07	297513	266814
LG08	297482	266815
LG09	297426	266804
LG10	297372	266795
LG11	297326	266784
LG12	297275	266786
LG13	297226	266775
LG14	297194	266794
LG15	297182	266846
LG16	297171	266904
LG17	297104	266893
LG18	297095	266944
LG19	297093	266993
LG20	297148	267015
LG21	297138	267080
LG22	297130	267135
LG23	297121	267200
LG24	297114	267255
LG25	296860	267193
LG26	296810	267219
LG27	296791	267261
LG28	296781	267310
LG29	296771	267359
LG30	296761	267409
LG31	296751	267459
LG32	296741	267508
LG33	296731	267558
LG34	297105	267739
LG35	297155	267745
LG36	297205	267754
LG37	297255	267764
LG38	297302	267769
LG39	297352	267777
LG40	297389	267742
LG41	297432	267833
LG42	297433	267834
LG43	297518	267806
LG44	297550	267769
LG45	297600	267747
LG46	297649	267741
LG47	297703	267747
LG48	297744	267771
LG49	297762	267731
LG50	297555	267104
LG51	297563	267152
LG52	297557	267202
LG53	297549	267261
LG54	297540	267302
LG55	297527	267376
LG56	297564	267422
LG57	297629	267435
LG58	297685	267425
LG59	297736	267441
LG60	297779	267456
LG61	297813	267485
LG62	297804	267534
LG63	297794	267585
LG64	297784	267634
LG65	297773	267681

- NOTE(S)**
- DO NOT SCALE FROM THIS DRAWING
 - ALL LEVELS SHOWN ARE IN METERS (m) UNLESS STATED OTHERWISE
 - ALL DIMENSIONS SHOWN ARE IN METERS (m) UNLESS STATED OTHERWISE
 - ALL LEVELS AND COORDINATES SHOWN ARE TO IRISH NATIONAL GRID
- LEGEND**
- PLANNING BOUNDARY
 - OWNERSHIP BOUNDARY
 - AREA WITHIN PLANNING BOUNDARY, NOT WITHIN SITE
 - EXISTING AND DIVERTED WATERCOURSE
 - WATER BODIES
 - EXISTING PERIMETER LANDFILL GAS MONITORING LOCATION
 - EXISTING DUST MONITORING LOCATION
 - EXISTING PM10 MONITORING LOCATION
 - EXISTING BIOLOGICAL MONITORING LOCATION
 - EXISTING GROUNDWATER MONITORING LOCATION
 - EXISTING SURFACE MONITORING LOCATION
 - EXISTING NOISE MONITORING LOCATION
 - EXISTING LANDFILL GAS COMPOUND MONITORING LOCATION
 - EXISTING CELL LEACHATE MONITORING LOCATION

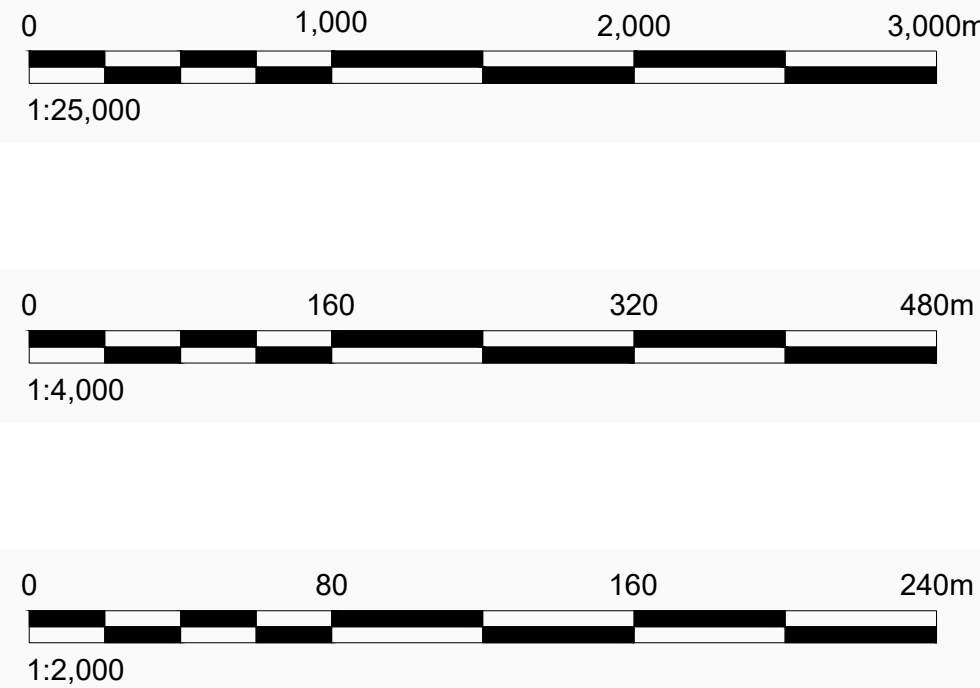

A	2025-07-25	FOR PLANNING				DC	POB	PC	DC
REV.	YYYY-MM-DD	DESCRIPTION				DESIGNED	PREPARED	REVIEWED	APPROVED

CLIENT
KNOCKHARLEY LANDFILL LTD.

CONSULTANT
wsp

TOWN CENTRE HOUSE
DUBLIN ROAD
NAAS
REPUBLIC OF IRELAND
[+353] 45 810200
www.wsp.com

PROJECT				
PROPOSED LANDFILL DEVELOPMENT				
TITLE				
EXISTING SITE MONITORING LAYOUT				
PROJECT NO.	SCALE	REV.	of	DRAWING
IE0037029.9627	As Shown @ A1	A		018

IF THIS MEASUREMENT DOES NOT MATCH WHAT IS SHOWN, THE SHEET SIZE HAS BEEN MODIFIED FROM ISO A1 25 mm