


P:\Users\IEP\A031\Desktop\4\000009 - Knockharley Landfill\Project West\Drawings\1 - Planning KLL Proposed Monitoring Locations.dwg | Last Edited By: iep\cs60 Date: 2025-09-15 Time: 14:04 PM | Printed By: iep\cs60 Date: 2025-09-15 Time: 14:03 PM

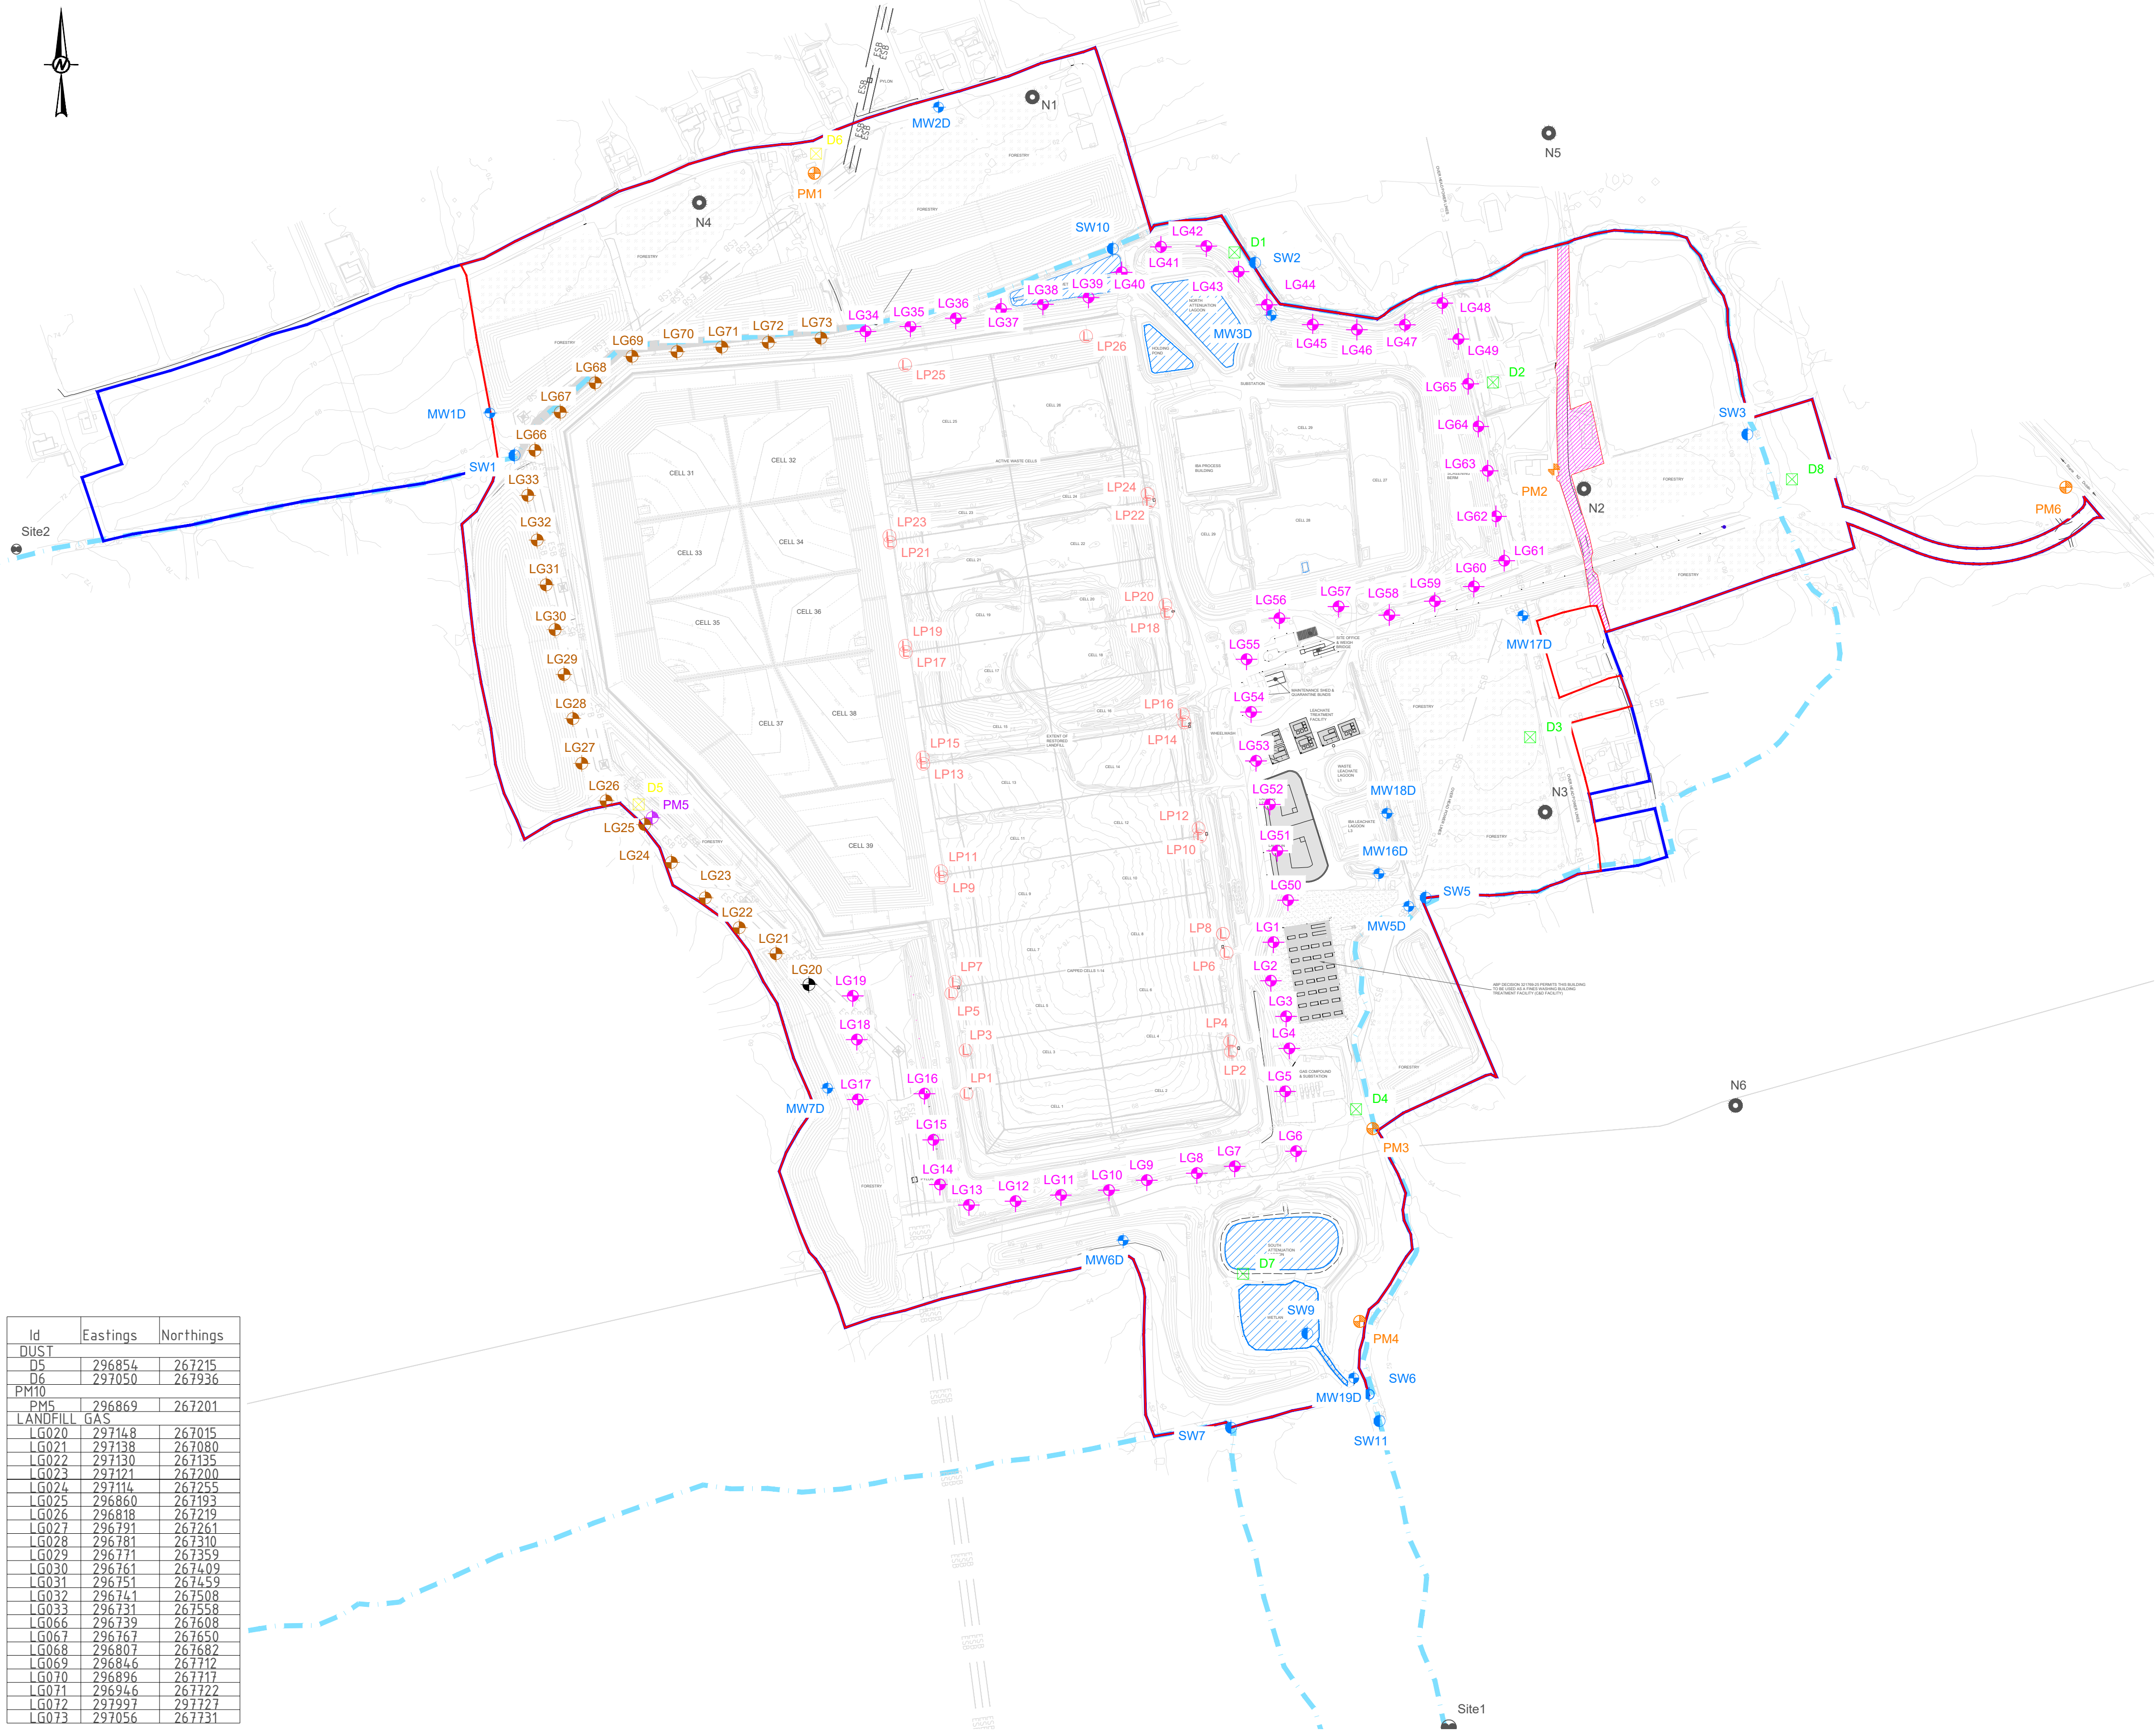

Id	Eastings	Northings
DUST		
D5	296854	267215
D6	297050	267936
PM10		
PM5	296869	267201
LANDFILL GAS		
LG020	297148	267015
LG021	297138	267080
LG022	297130	267135
LG023	297121	267200
LG024	297116	267255
LG025	296860	267193
LG026	296818	267219
LG027	296791	267261
LG028	296781	267310
LG029	296771	267359
LG030	296761	267409
LG031	296751	267459
LG032	296741	267508
LG033	296731	267558
LG066	296739	267608
LG067	296767	267650
LG068	296807	267682
LG069	296846	267712
LG070	296896	267741
LG071	296946	267772
LG072	297997	297727
LG073	297056	267731

NOTE(S)

1. DO NOT SCALE FROM THIS DRAWING

2. ALL LEVELS SHOWN ARE IN METERS (m) UNLESS STATED OTHERWISE

3. ALL DIMENSIONS SHOWN ARE IN METERS (m) UNLESS STATED OTHERWISE

4. ALL LEVELS AND COORDINATES SHOWN ARE TO IRISH NATIONAL GRID

LEGEND

PLANNING BOUNDARY

OWNERSHIP BOUNDARY

AREA WITHIN PLANNING BOUNDARY, NOT WITHIN SITE

EXISTING AND DIVERTED WATERCOURSE

WATER BODIES

LG33

EXISTING PERIMETER LANDFILL GAS MONITORING LOCATION

D5

EXISTING DUST MONITORING LOCATION

PM5

EXISTING PM10 MONITORING LOCATION

Site1

EXISTING BIOLOGICAL MONITORING LOCATION

MW1

EXISTING GROUNDWATER MONITORING LOCATION

SW2

EXISTING SURFACE MONITORING LOCATION

N3

EXISTING NOISE MONITORING LOCATION

GH4

EXISTING LANDFILL GAS COMPOUND MONITORING LOCATION

LP7

EXISTING CELL LEACHATE MONITORING LOCATION

LG33

PROPOSED PERIMETER LANDFILL GAS MONITORING LOCATION

D5

PROPOSED DUST MONITORING LOCATION

PM5

PROPOSED PM10 MONITORING LOCATION

A	2025-07-27	FOR PLANNING	DC	DC	AL AL
REV.	YYYY-MM-DD	DESCRIPTION	DESIGNED	PREPARED	REVIEWED APPROVED

CLIENT

KLL

KNOCKHARLEY LANDFILL LTD.

CONSULTANT

wsp

TOWN CENTRE HOUSE

DUBLIN ROAD

NAAS

REPUBLIC OF IRELAND

[+353] 45 810200

www.wsp.com

PROJECT	PROPOSED LANDFILL DEVELOPMENT			
TITLE	PROPOSED MONITORING LOCATIONS			
PROJECT NO.	SCALE	REV.	of	DRAWING
IE0037029.9627	1/4000 @ A1	A		019

IF THIS MEASUREMENT DOES NOT MATCH WHAT IS SHOWN, THE SHEET SIZE HAS BEEN MODIFIED FROM ISO A1 25 mm