


R:\Users\EP\A031\Desktop4\000009 - Knockharley Landfill\Project West\Drawings\1 - File Name: 25-02 - Planning KLL - Proposed Utilities.dwg | Last Edited By: jdpz850 | Date: 2025-06-18 | Time: 1:35:14 PM | Printed By: jdpz850 | Date: 2025-06-18 | Time: 1:35:14 PM

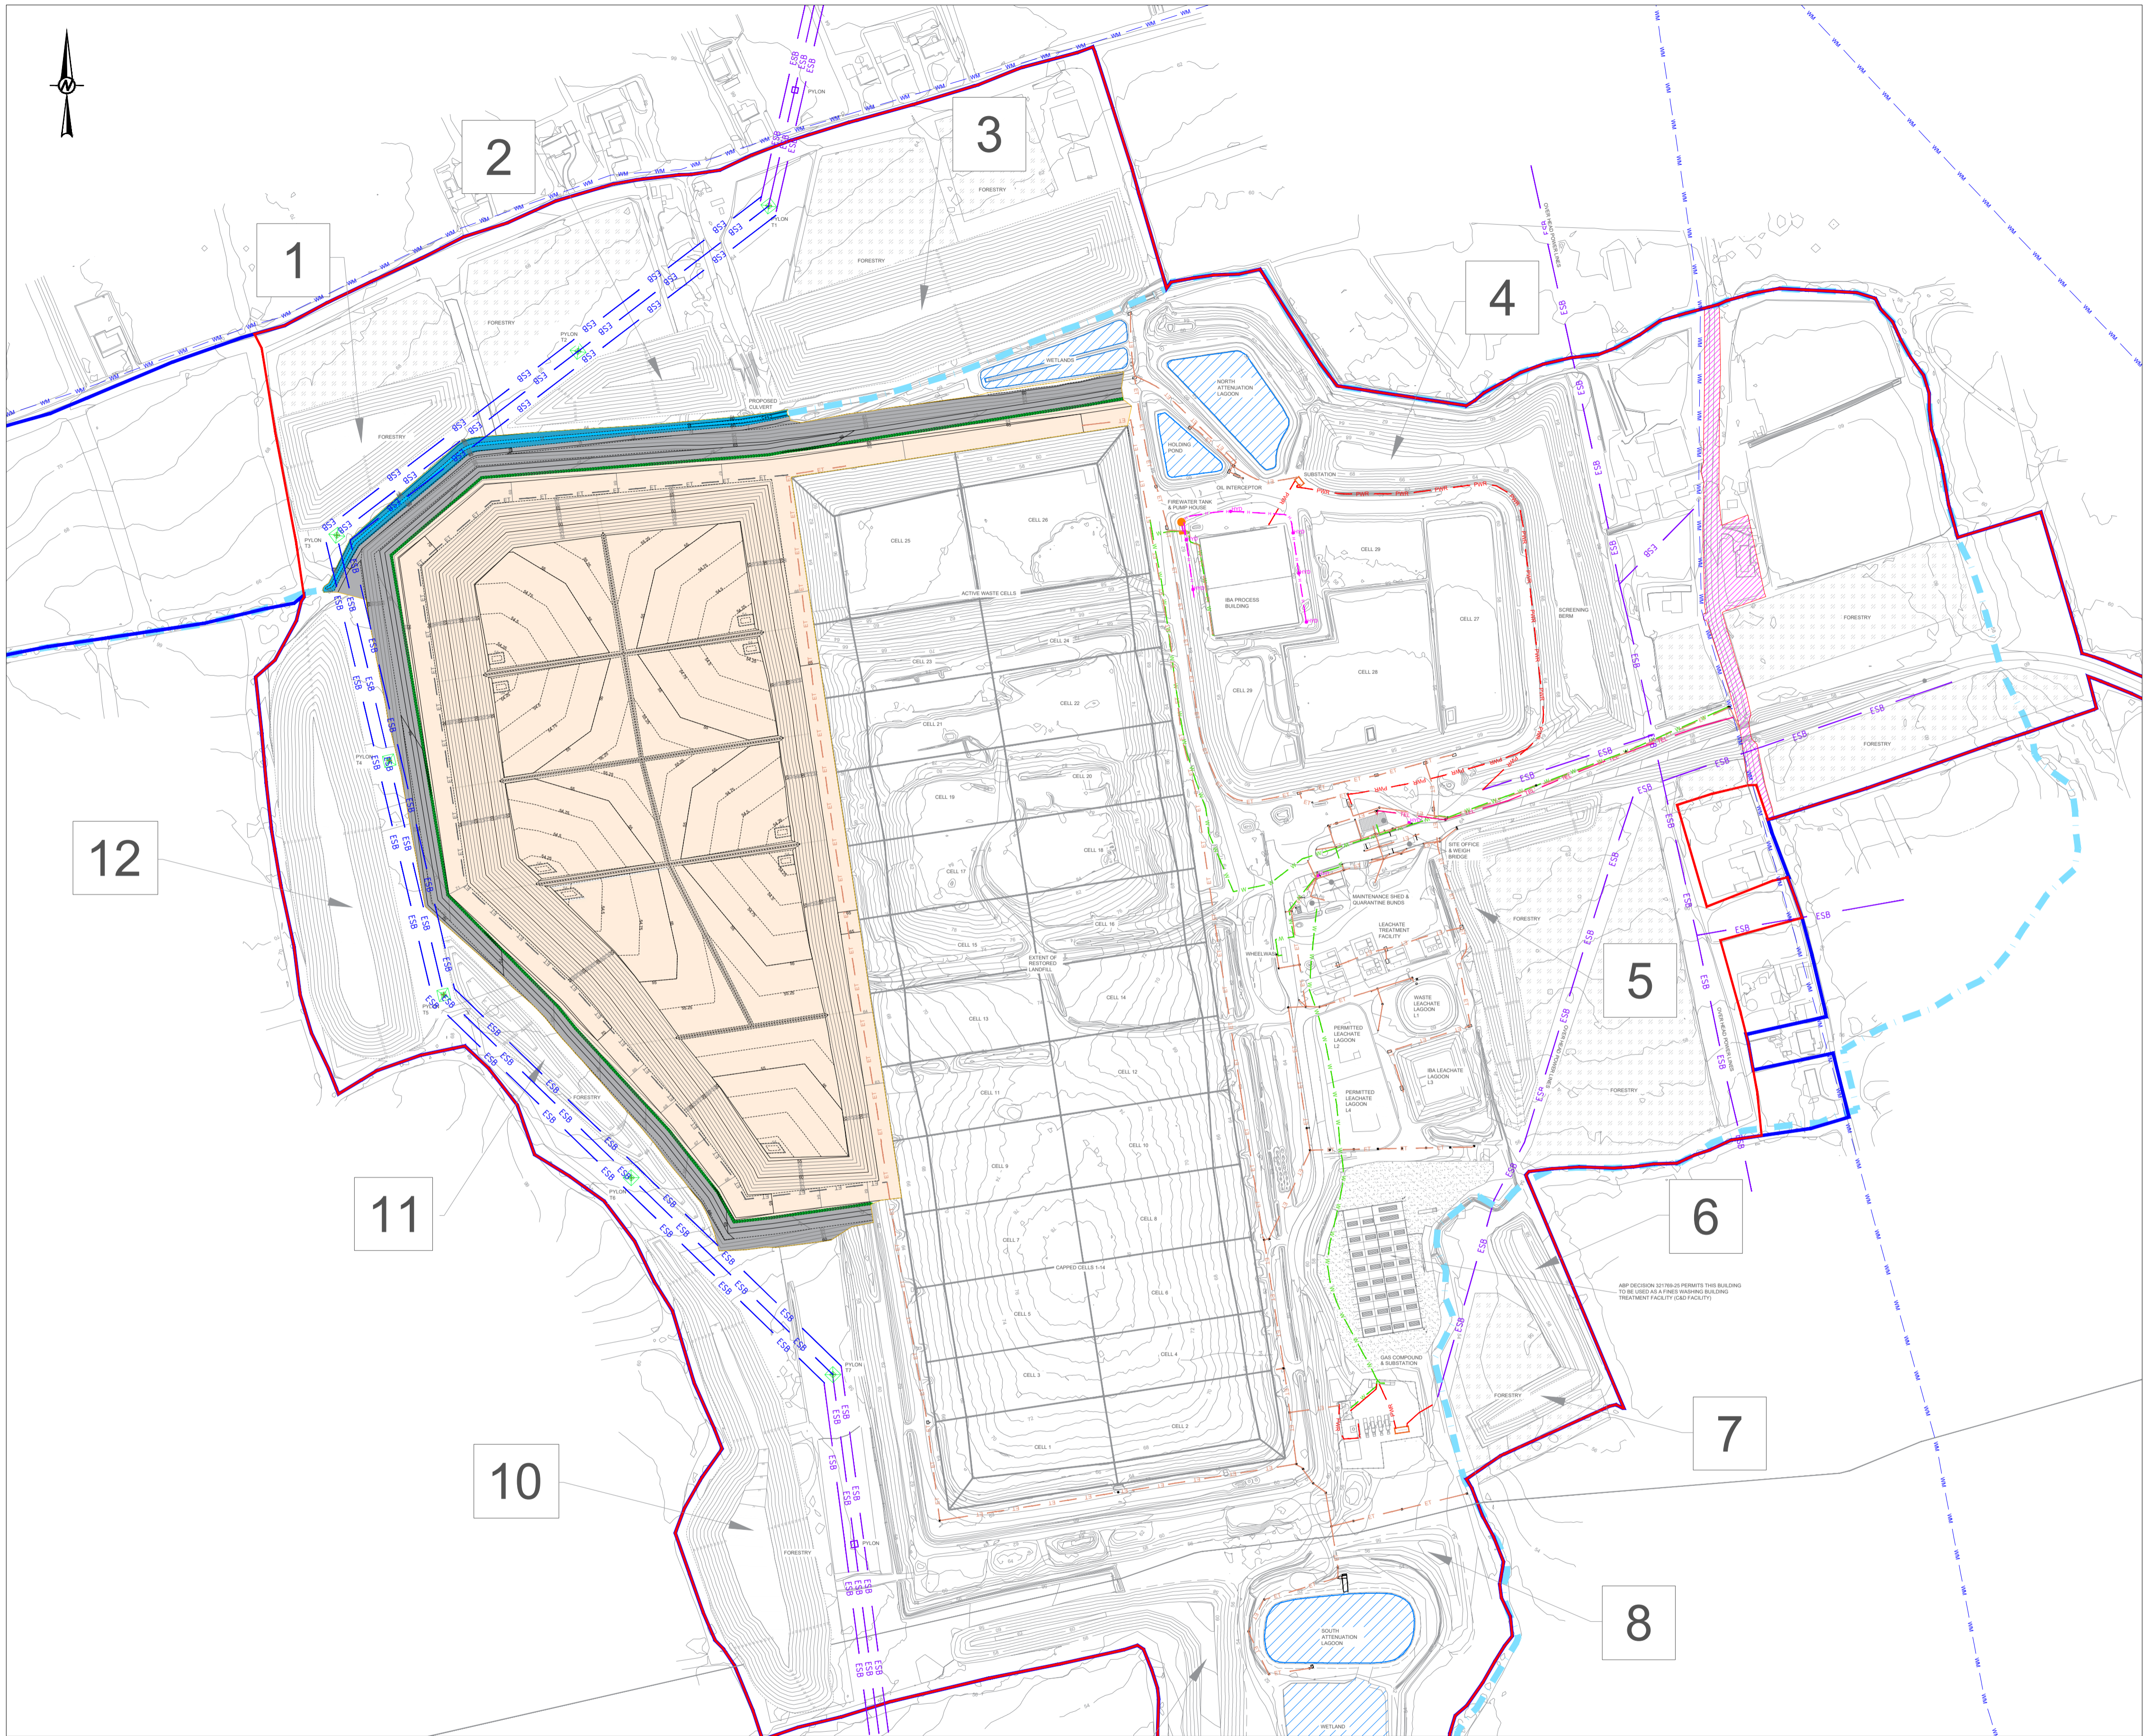

NOTE(S)

- DO NOT SCALE FROM THIS DRAWING
- ALL LEVELS SHOWN ARE IN METERS (m) UNLESS STATED OTHERWISE
- ALL DIMENSIONS SHOWN ARE IN METERS (m) UNLESS STATED OTHERWISE
- ALL LEVELS AND COORDINATES SHOWN ARE TO IRISH NATIONAL GRID

LEGEND

- PLANNING BOUNDARY
- OWNERSHIP BOUNDARY
- AREA WITHIN PLANNING BOUNDARY, NOT WITHIN SITE
- EXISTING OVERHEAD POWER LINES
- GAS MAIN
- EXISTING WATERCOURSE
- WATER BODIES
- MAINS WATER SUPPLY
- 63 mm INTERNAL WATER SUPPLY PIPES
- POWER SUPPLY
- SITE TELEMETRY AND POWER
- SITE TELEPHONE LINE
- MANHOLES
- LIGHTING POLES
- SUBSTATION
- HYDRANT WATER HDPE PIPE
- FIRE HYDRANT
- FIREWATER TANK AND PUMPHOUSE
- PROPOSED OVERHEAD POWERLINES
- PROPOSED PYLON TOWERS
- PROPOSED SITE TELEMETRY AND POWER
- PROPOSED WEST LANDFILL EXTENSION FOOTPRINT

B	2025-07-17	FOR PLANNING	DC	DC	AL AL
A	2025-06-27	FOR PLANNING	DC	DC	AL AL
REV.	YYYY-MM-DD	DESCRIPTION	DESIGNED	PREPARED	REVIEWED APPROVED

CLIENT

KNOCKHARLEY LANDFILL LTD.

CONSULTANT

WSP

TOWN CENTRE HOUSE
DUBLIN ROAD
NAAS
REPUBLIC OF IRELAND
[+353] 45 810200
www.wsp.com

PROJECT

PROPOSED LANDFILL DEVELOPMENT

TITLE

PROPOSED SITE UTILITIES LAYOUT

PROJECT NO. IE0037029.9627

SCALE 1/3000 @ A1

REV. B of

DRAWING 025-02

IF THIS MEASUREMENT DOES NOT MATCH WHAT IS SHOWN, THE SHEET SIZE HAS BEEN MODIFIED FROM ISO A1