



R:\h:\C:\Users\IEP\A031\Desktop\41000009 - Knockharley Landfill\Project West\Drawings\1 File Name: 26 - Planning\_KLL\_Existing SW & foul.dwg | Last Edited By: edp2850 Date: 2025-06-16 Time: 9:34:30 PM | Printed By: EDP2850 Date: 2025-06-16 Time: 9:35:33 PM

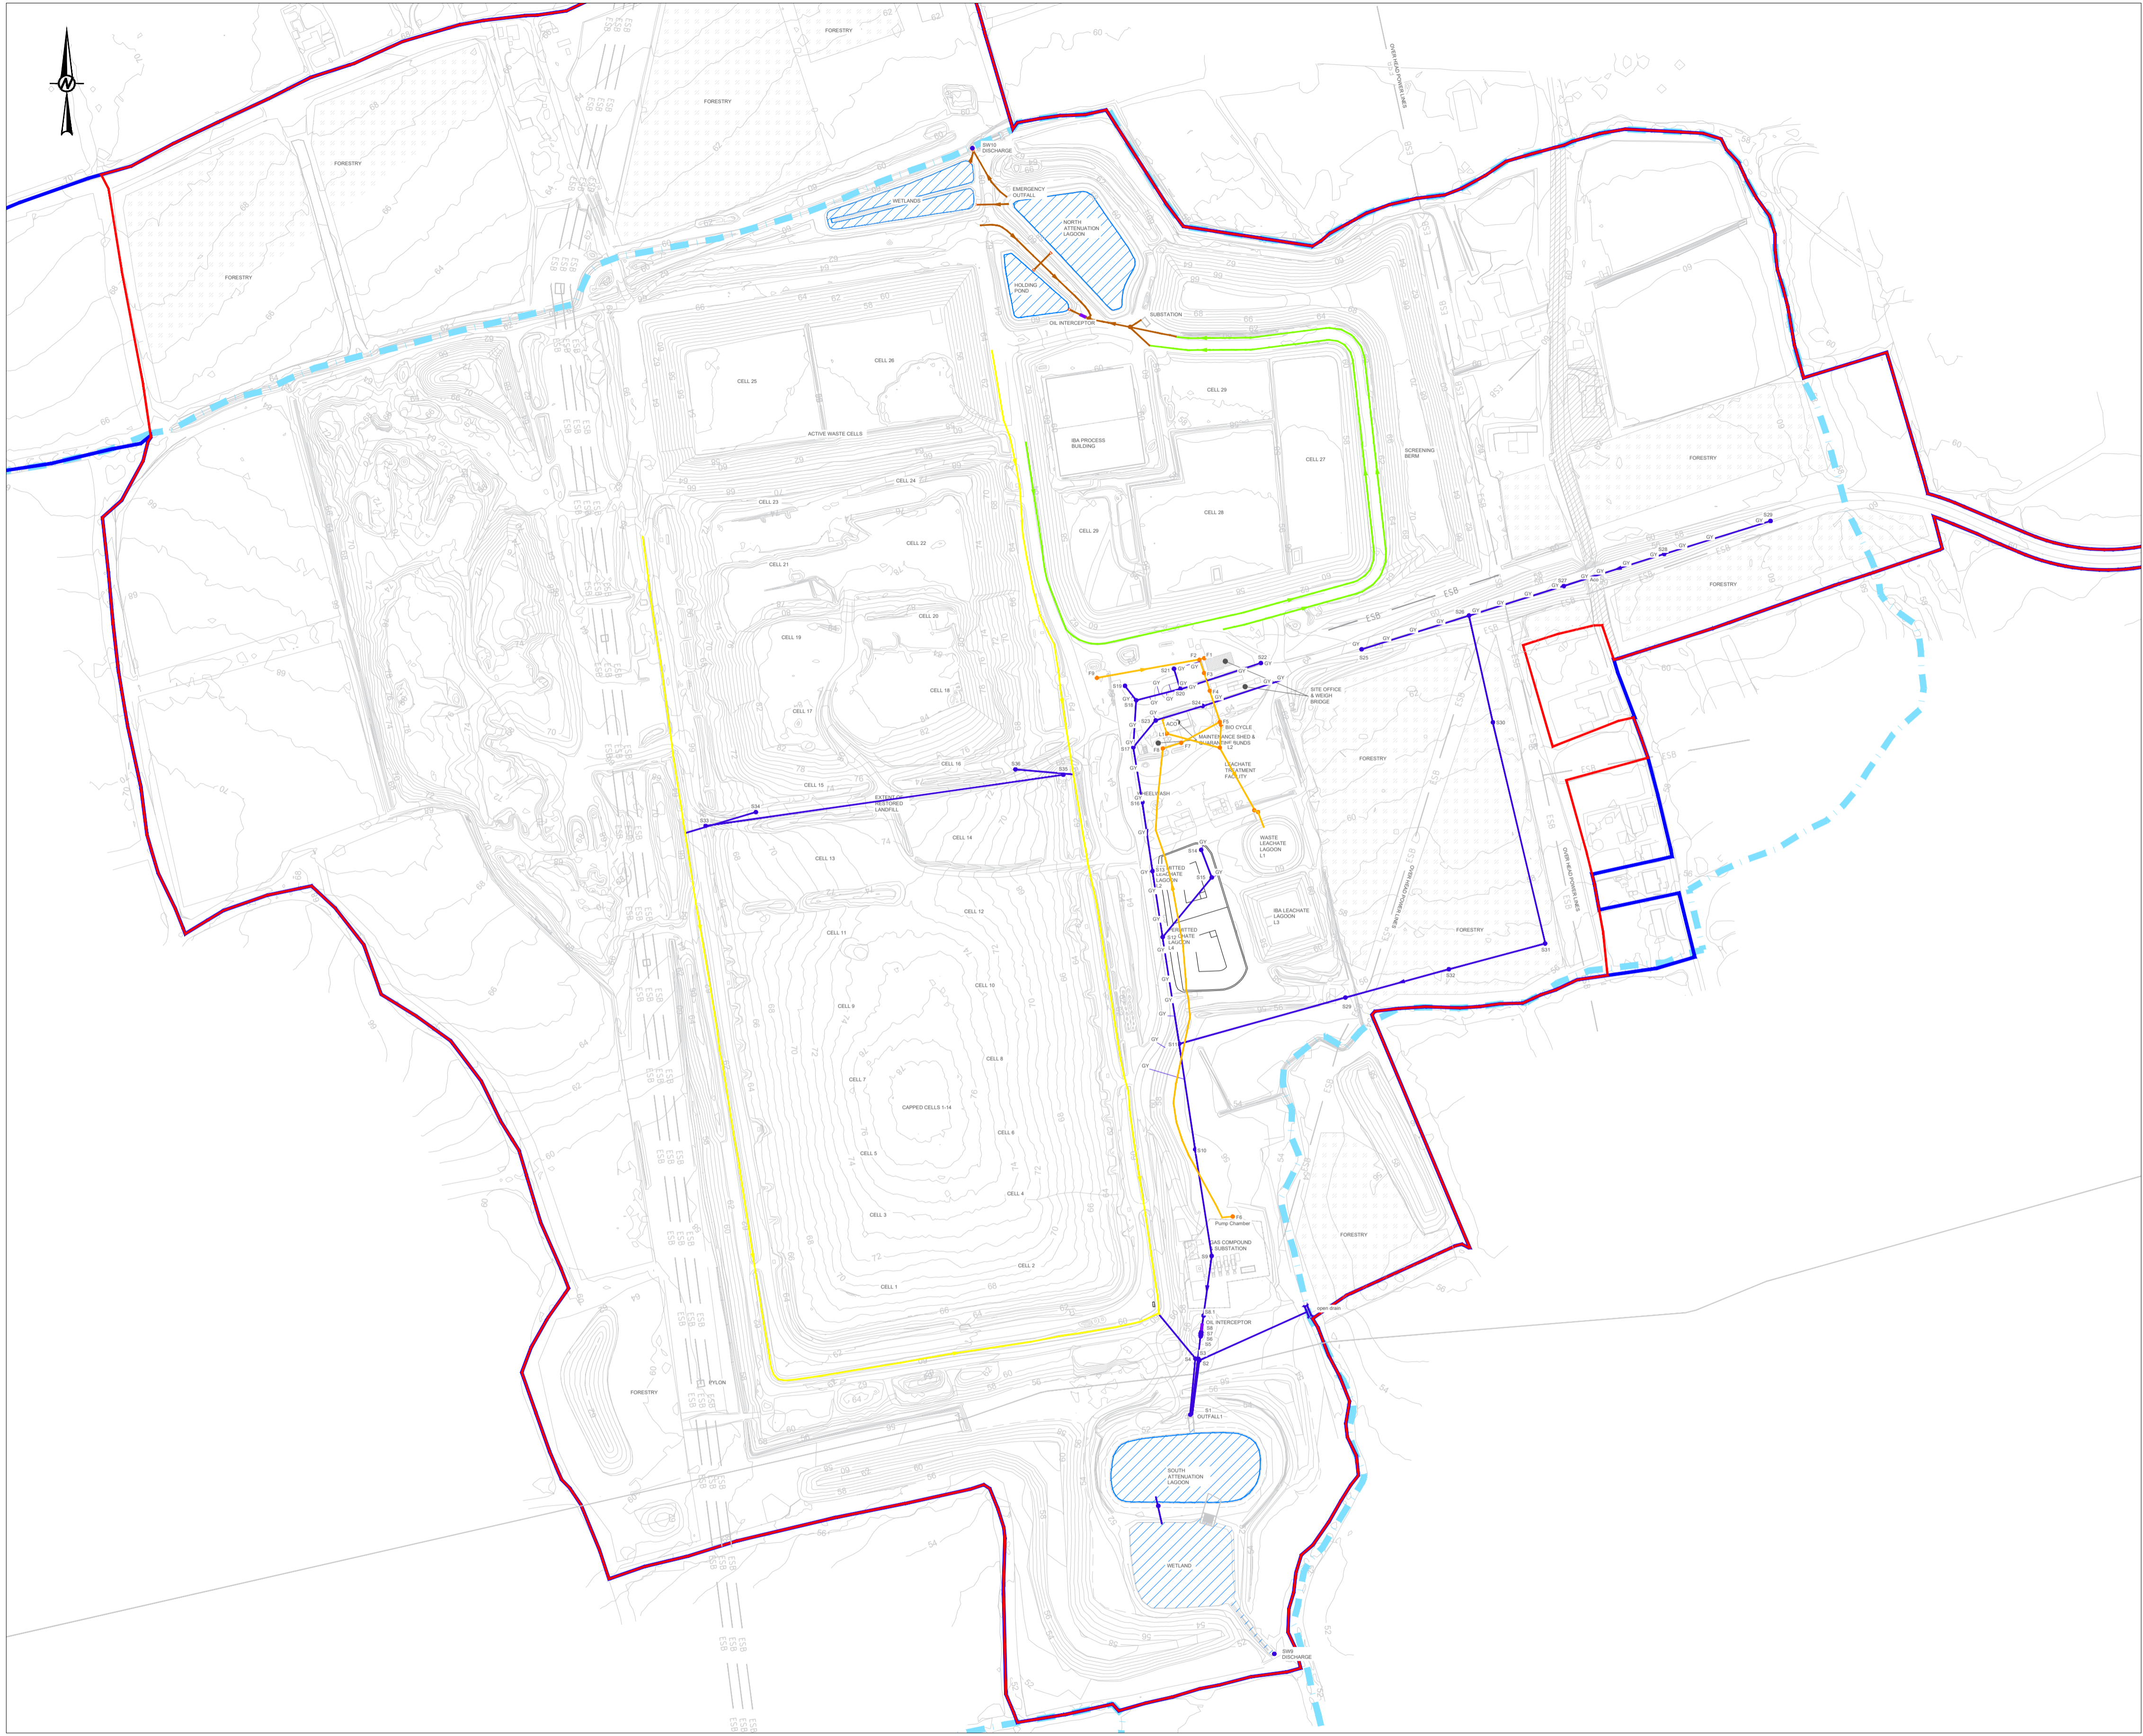

- NOTE(S)
- DO NOT SCALE FROM THIS DRAWING
  - ALL LEVELS SHOWN ARE IN METERS (m) UNLESS STATED OTHERWISE
  - ALL DIMENSIONS SHOWN ARE IN METERS (m) UNLESS STATED OTHERWISE
  - ALL LEVELS AND COORDINATES SHOWN ARE TO IRISH NATIONAL GRID

- LEGEND
- PLANNING BOUNDARY
  - OWNERSHIP BOUNDARY
  - AREA WITHIN PLANNING BOUNDARY, NOT WITHIN SITE
  - EXISTING WATERCOURSE
  - WATER BODIES
  - EXISTING SOUTH SURFACE WATER PIPELINE
  - EXISTING SOUTH SURFACE WATER SWALE
  - EXISTING NORTH SURFACE PIPELINE
  - EXISTING NORTH SURFACE WATER SWALE
  - EXISTING FOUL WATER PIPELINE
  - EXISTING OIL INTERCEPTORS

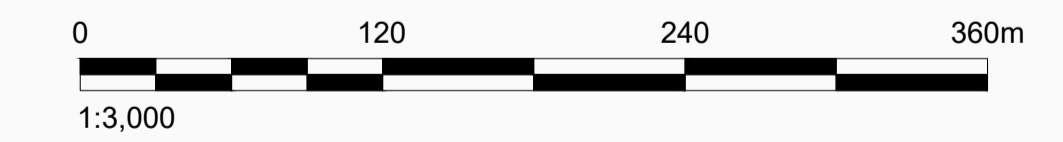

B	2025-06-27	FOR PLANNING	DC	DC	NV AL
A	2025-06-25	FOR PLANNING	DC	POB	AL AL
REV.	YYYY-MM-DD	DESCRIPTION	DESIGNED	PREPARED	REVIEWED APPROVED

CLIENT

KNOCKHARLEY LANDFILL LTD.

CONSULTANT



TOWN CENTRE HOUSE  
DUBLIN ROAD  
NAAS  
REPUBLIC OF IRELAND  
[+353] 45 810200  
www.wsp.com

PROJECT				
PROPOSED LANDFILL DEVELOPMENT				
TITLE				
EXISTING FOUL AND SURFACE WATER LAYOUT				
PROJECT NO.	SCALE	REV.	of	DRAWING
IE0037029.9627	1/3000 @ A1	B		026