



P:\Users\EPD\A031\Desktop\41000009 - Knockharley Landfill\Project West\Drawings\1 - Planning_KLL_Existing Leachate Site Layout.dwg | File Name: 30 - Planning_KLL_Existing Leachate Site Layout.dwg | Last Edited By: iedp3850 Date: 2025-06-17 Time: 12:32:07 PM | Printed By: IEDP3850 Date: 2025-06-17 Time: 12:32:25 PM

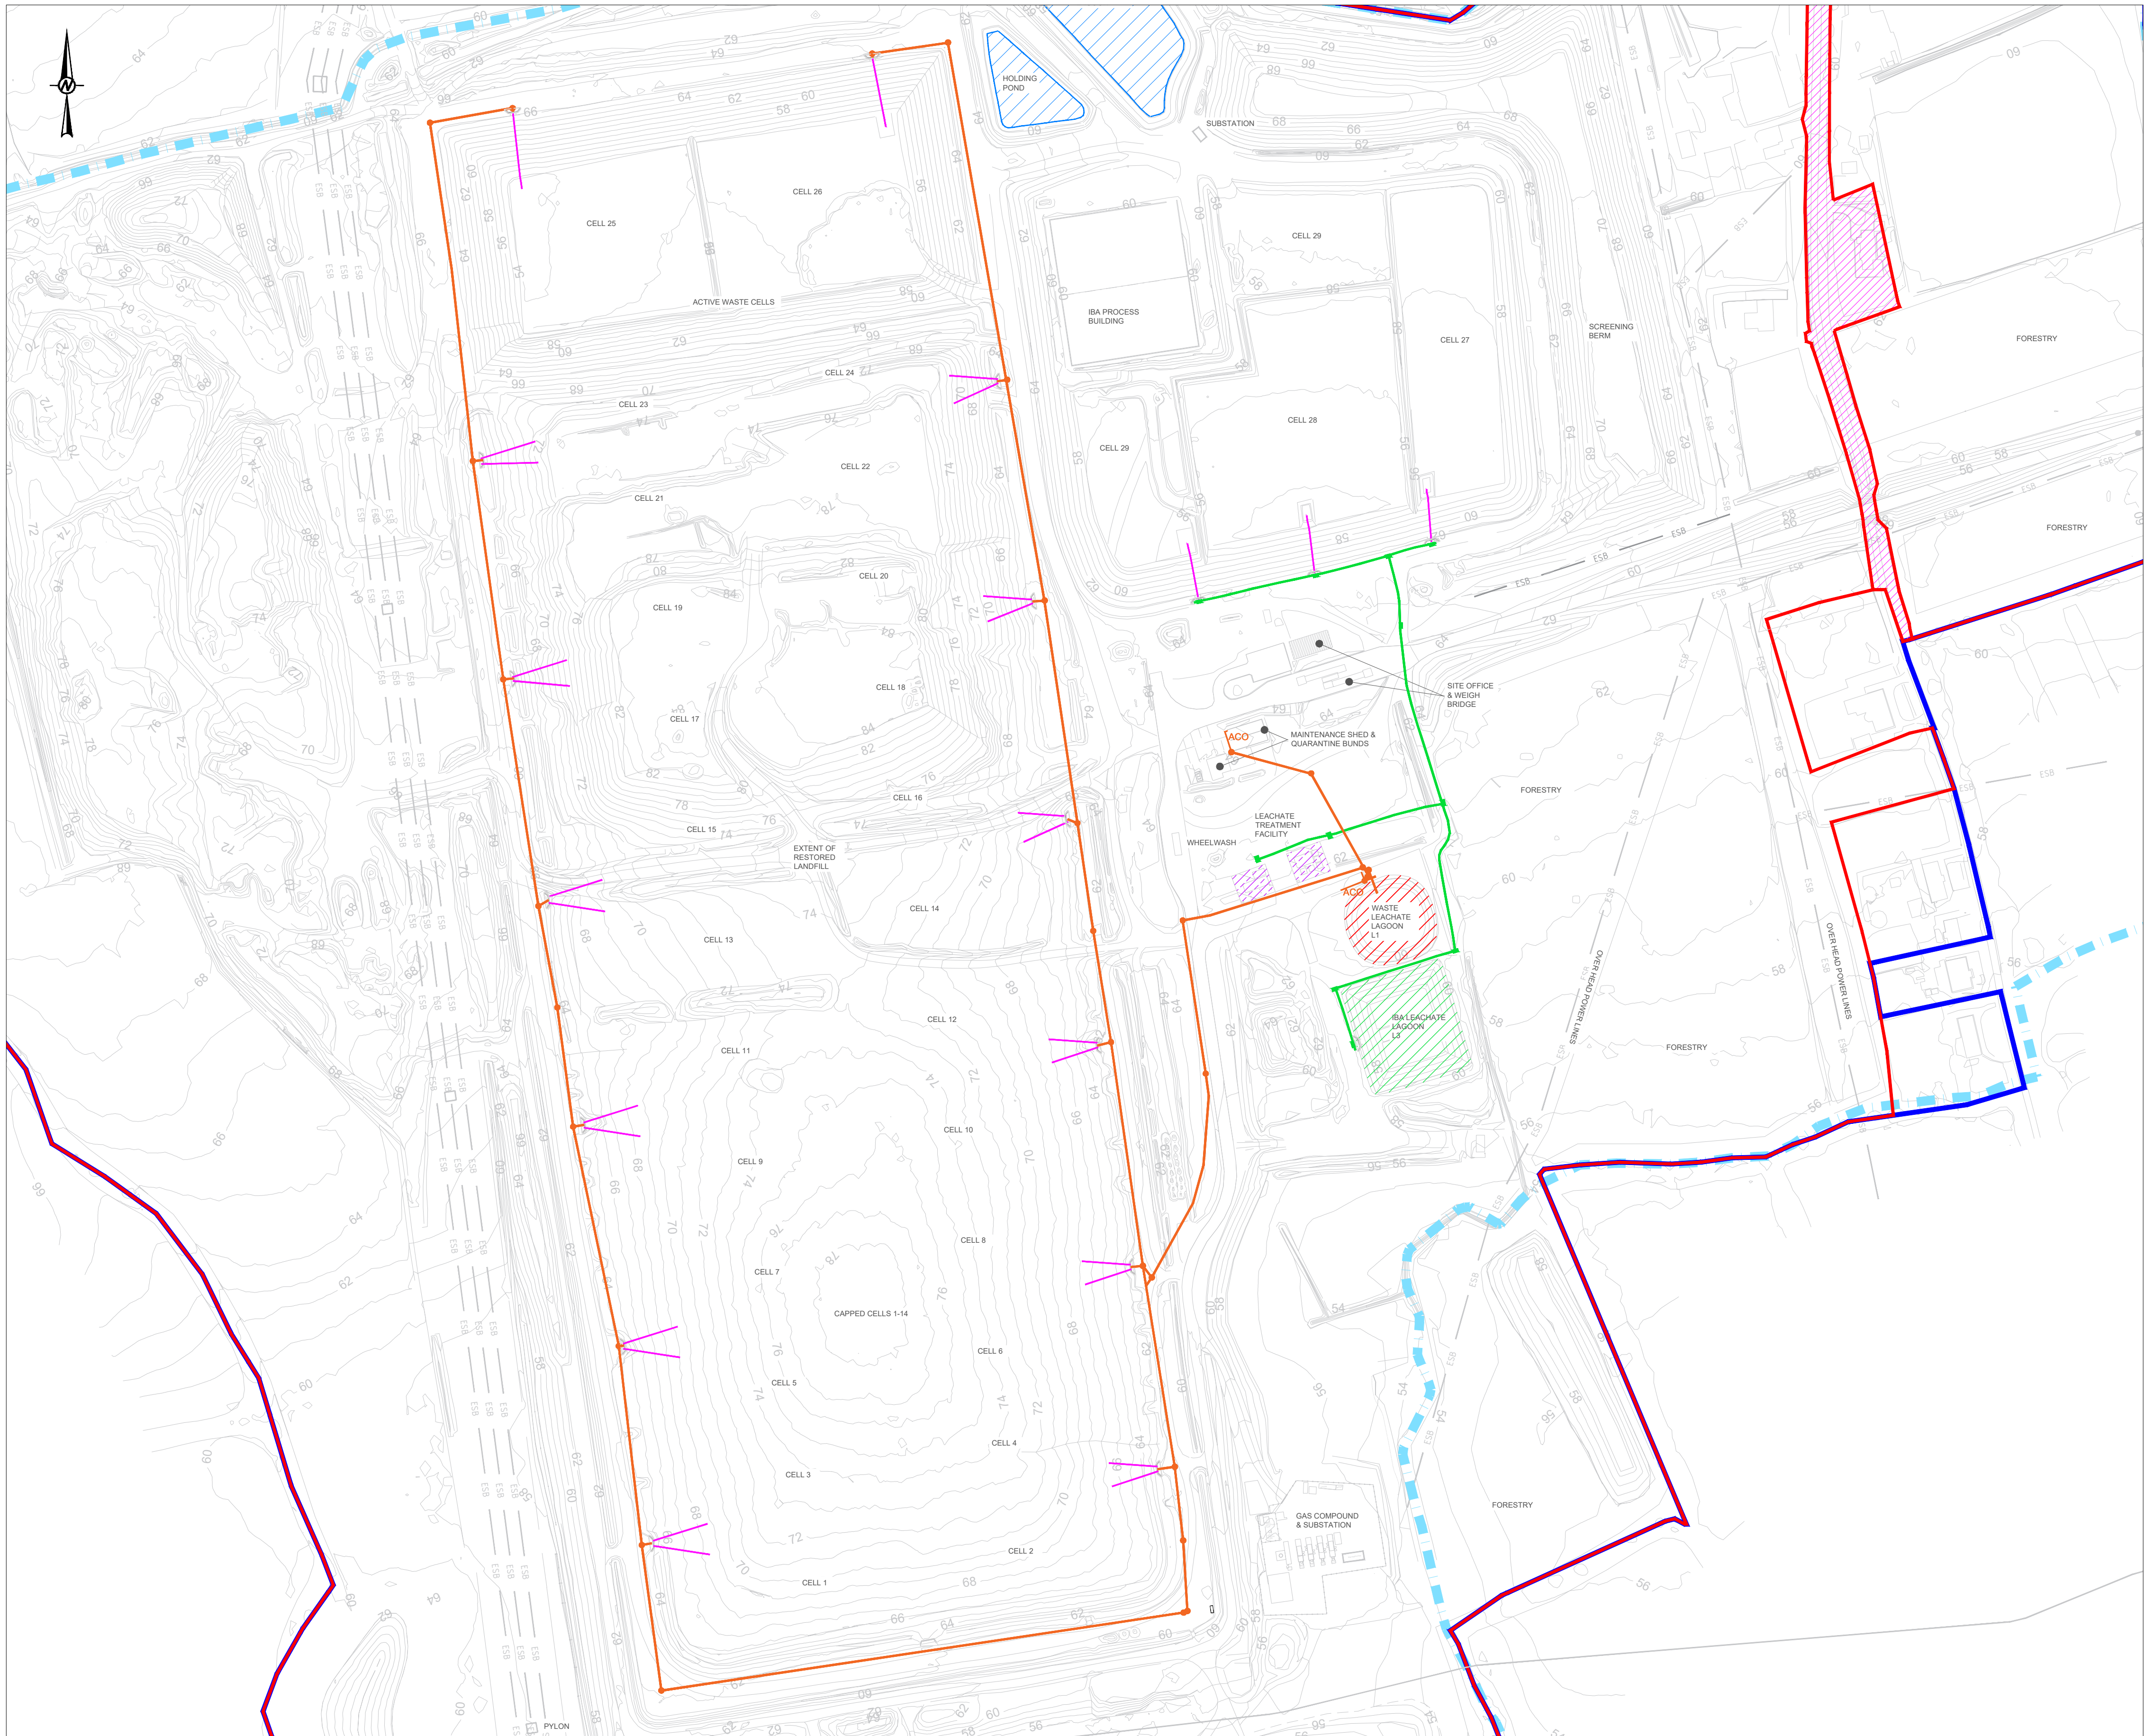

- NOTE(S)**
- DO NOT SCALE FROM THIS DRAWING
 - ALL LEVELS SHOWN ARE IN METERS (m) UNLESS STATED OTHERWISE
 - ALL DIMENSIONS SHOWN ARE IN METERS (m) UNLESS STATED OTHERWISE
 - ALL LEVELS AND COORDINATES SHOWN ARE TO IRISH NATIONAL GRID

- LEGEND**
- PLANNING BOUNDARY
 - OWNERSHIP BOUNDARY
 - AREA WITHIN PLANNING BOUNDARY, NOT WITHIN SITE
 - EXISTING OVERHEAD POWER LINES
 - 2 X 160 mm EXISTING WASTE LEACHATE HDPE PIPELINE
 - 2 X 160 mm EXISTING IBA LEACHATE HDPE PIPELINE
 - 560 mm HDPE SIDE SLOPE RISER EXTRACTION PIPE
 - EXISTING WASTE LEACHATE LAGOON, L1
 - EXISTING IBA LEACHATE LAGOON
 - EXISTING TREATMENT FACILITY

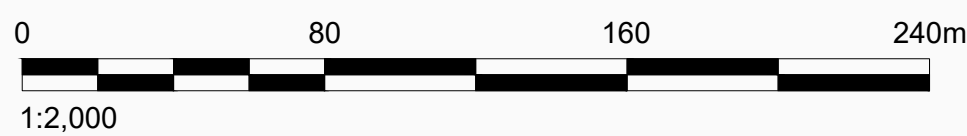

B	2025-07-17	FOR PLANNING		DC	DC	AL	AL
A	2025-06-27	FOR PLANNING		DC	DC	AL	AL
REV.	YYYY-MM-DD	DESCRIPTION		DESIGNED	PREPARED	REVIEWED	APPROVED

CLIENT

 KNOCKHARLEY LANDFILL LTD.

CONSULTANT



TOWN CENTRE HOUSE
DUBLIN ROAD
NAAS
REPUBLIC OF IRELAND
[+353] 45 810200
www.wsp.com

PROJECT			
PROPOSED LANDFILL DEVELOPMENT			
TITLE			
EXISTING LEACHATE INFRASTRUCTURE			
PROJECT NO.	SCALE	REV.	of DRAWING
IE0037029.9627	1/2000 @ A1	B	030