


Path: C:\Users\IEP\A031\Desktop\41000009 - Knockharley Landfill\Project West\Drawings\1 File Name: 03 - Planning_KLL_Existing Gas Layout.dwg | Last Edited By: iedp0350 Date: 2025-06-17 Time: 10:17:39 PM | Printed By: iedp0350 Date: 2025-06-17 Time: 10:45:23 PM

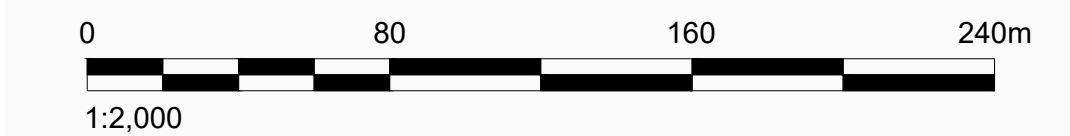

- NOTE(S)**
- DO NOT SCALE FROM THIS DRAWING
 - ALL LEVELS SHOWN ARE IN METERS (m) UNLESS STATED OTHERWISE
 - ALL DIMENSIONS SHOWN ARE IN METERS (m) UNLESS STATED OTHERWISE
 - ALL LEVELS AND COORDINATES SHOWN ARE TO IRISH NATIONAL GRID

- LEGEND**
- PLANNING BOUNDARY
 - OWNERSHIP BOUNDARY
 - AREA WITHIN PLANNING BOUNDARY, NOT WITHIN SITE
 - EXISTING OVERHEAD POWER LINES
 - GAS MAIN
 - 355mm HDPE GAS RINGMAIN PIPE
 - 250mm HDPE GAS TRANSFER PIPE
 - 180mm HDPE COLLECTOR PIPE SURFACE
 - 63MM HDPE COLLECTOR PIPE SURFACE
 - 180mm HDPE COLLECTOR PIPE UNDERGROUND
 - 63MM HDPE COLLECTOR PIPE UNDERGROUND
 - HDPE VERTICAL GAS WELL
 - KNOCKOUT POTS



B	2025-07-17	FOR PLANNING	DC	DC	AL AL
A	2025-06-27	FOR PLANNING	DC	DC	AL AL
REV.	YYYY-MM-DD	DESCRIPTION	DESIGNED	PREPARED	REVIEWED APPROVED

CLIENT
KNOCKHARLEY LANDFILL LTD.

CONSULTANT
wsp

TOWN CENTRE HOUSE
DUBLIN ROAD
NAAS
REPUBLIC OF IRELAND
[+353] 45 810200
www.wsp.com

PROJECT
PROPOSED LANDFILL DEVELOPMENT

TITLE
EXISTING GAS INFRASTRUCTURE SITE LAYOUT

PROJECT NO. IE0037029.9627 SCALE 1/2000 @ A1 REV. B of DRAWING 033

IF THIS MEASUREMENT DOES NOT MATCH WHAT IS SHOWN, THE SHEET SIZE HAS BEEN MODIFIED FROM ISO A1