

Legend

- Planning Application Boundary
- Break Pressure Tank
- Booster Pumping Station
- Raw Water Intake and Pumping Station
- Water Treatment Plant
- Termination Point Reservoir
- Flow Control Valve

GSI Karst Features 2013

- Swallow Hole
- Maximum Historic Groundwater Flooding

F02	04/12/25	Final - Planning Application	PG	PW	SC	SW
Rev.	Date	Purpose of revision	Drawn	Check'd	Rev'd	Appr'd

Jacobs TOBIN

Client

Project

Water Supply Project
Eastern and Midlands Region

Drawing Title

Figure 10.13
Karst and Groundwater flooding
Sheet 1 of 13


Drawing Status



Final - Planning Application

Scale @ A3	1:40,000	DO NOT SCALE
Jacobs No.	32105801	
Client No.	9318	
Drawing No.	32105801/700/14013	
File Path	\\g:\b\01\02\Proj\32105801_L02_03\A\02\03\01\10 - 10a - Geology and Hydrology\01\10_Figures\10.13 Karst and Groundwater Flooding.aprx	

Copyright © Ordnance Survey Ireland. Licence number 3/3/34/Irish Water.
MapGeniePremiumITM: © Talte Éireann

© Copyright 2025 Jacobs Engineering Ireland Limited. The concepts and information contained in this document are the property of Jacobs. Use or copying of this document in whole or in part without the written permission of Jacobs constitutes an infringement of copyright. Limitation: This drawing has been prepared on behalf of, and for the exclusive use of Jacobs' Client, and is subject to, and issued in accordance with, the provisions of the contract between Jacobs and the Client. Jacobs accepts no liability or responsibility whatsoever for, or in respect of, any use of, or reliance upon, this drawing by any third party.

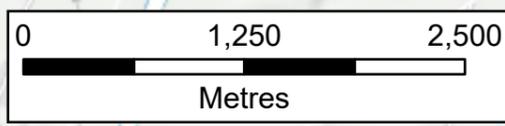

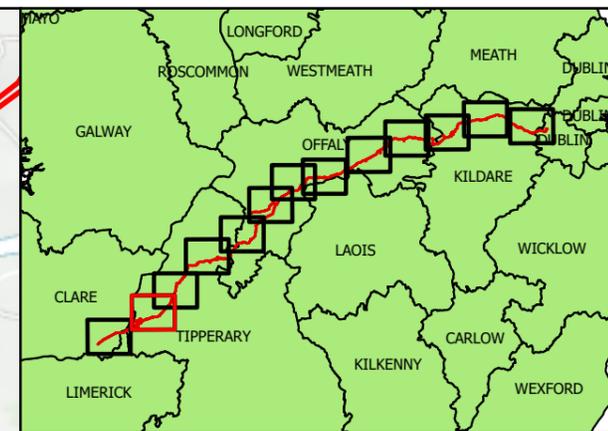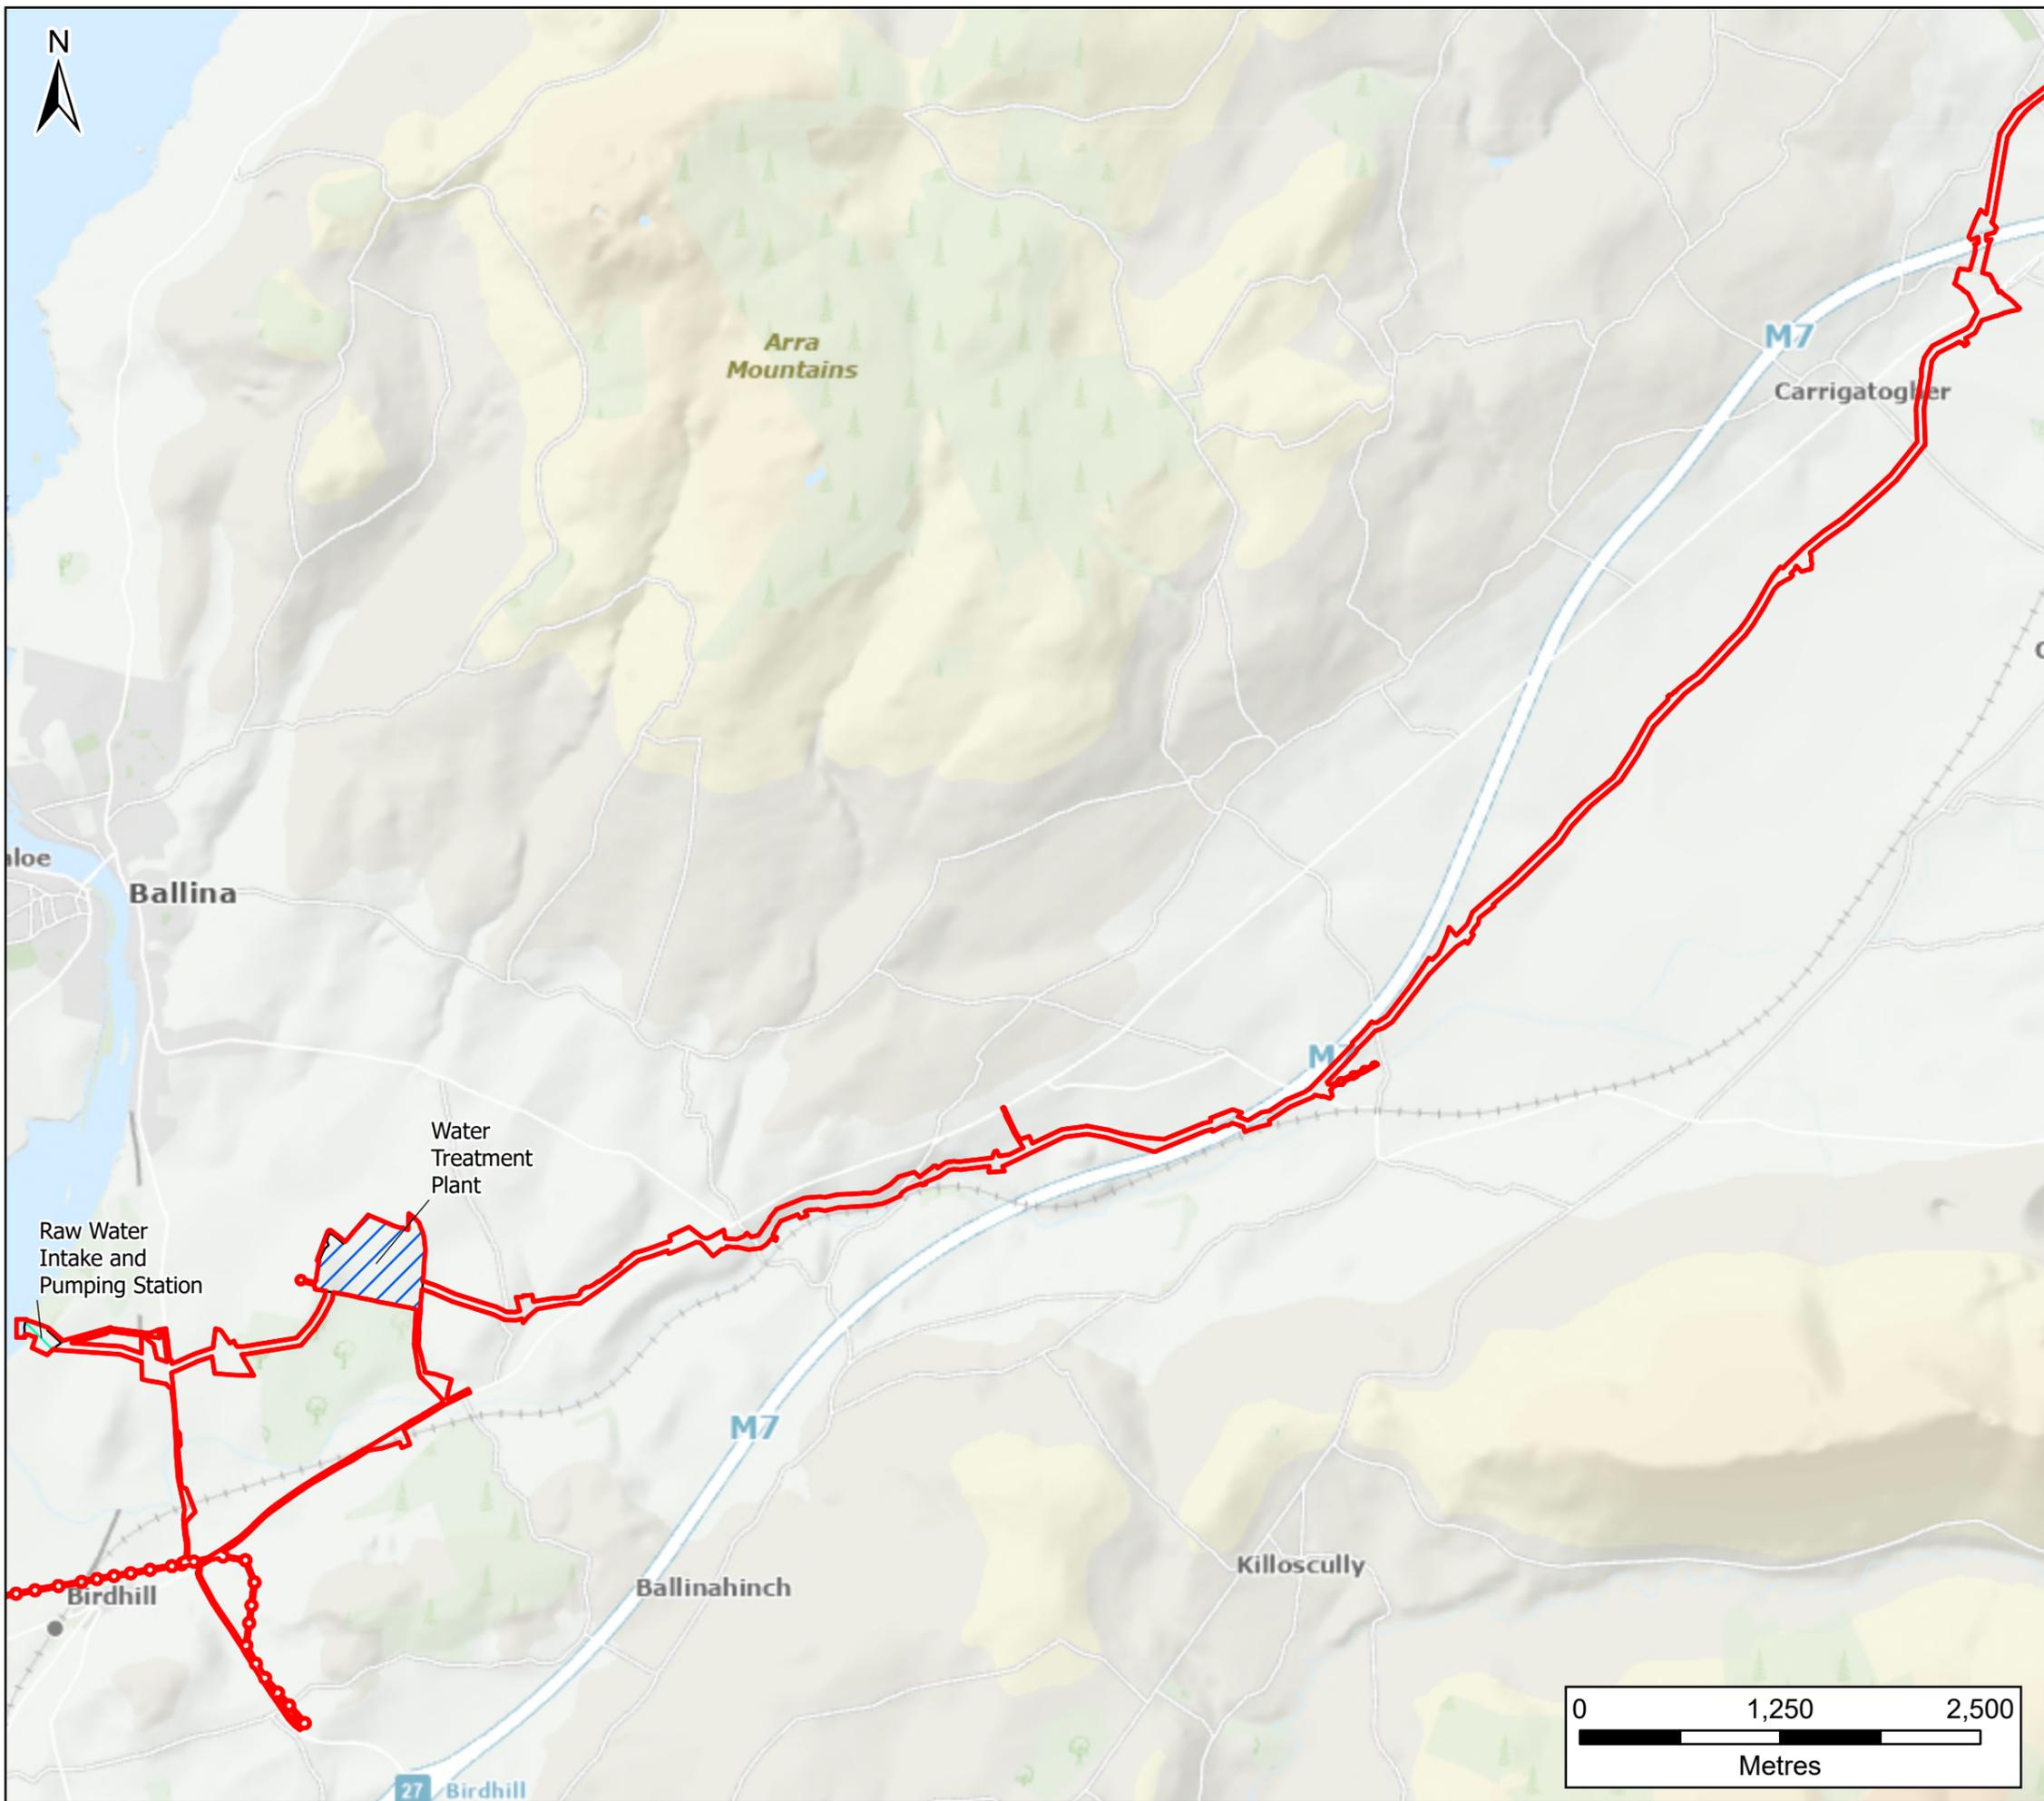

Legend

- Planning Application Boundary
- Break Pressure Tank
- Booster Pumping Station
- Raw Water Intake and Pumping Station
- Water Treatment Plant
- Termination Point Reservoir
- Flow Control Valve

F02	04/12/25	Final - Planning Application	PG	PW	SC	SW
Rev.	Date	Purpose of revision	Drawn	Check'd	Rev'd	Appr'd

Jacobs TOBIN

Client

Project

Water Supply Project
Eastern and Midlands Region

Drawing Title

Figure 10.13
Karst and Groundwater flooding
Sheet 2 of 13


Drawing Status



Final - Planning Application

Scale @ A3	1:40,000	DO NOT SCALE
Jacobs No.	32105801	
Client No.	9318	
Drawing No.	32105801/700/14013	
File Path	\\g:\b\h\01\02\Proj\32105801_L002_D00\AVG\03\04\01\10 - 100m_Geology and Hydrology\CH 10.13_Karst and Groundwater Flooding.aprx	

Copyright © Ordnance Survey Ireland. Licence number 3/3/34/Irish Water.
MapGeniePremiumITM: © Talte Éireann

© Copyright 2025 Jacobs Engineering Ireland Limited. The concepts and information contained in this document are the property of Jacobs. Use or copying of this document in whole or in part without the written permission of Jacobs constitutes an infringement of copyright. Limitation: This drawing has been prepared on behalf of, and for the exclusive use of Jacobs' Client, and is subject to, and issued in accordance with, the provisions of the contract between Jacobs and the Client. Jacobs accepts no liability or responsibility whatsoever for, or in respect of, any use of, or reliance upon, this drawing by any third party.

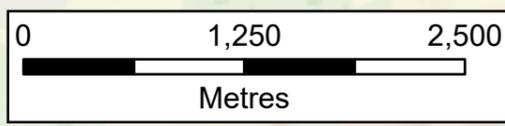

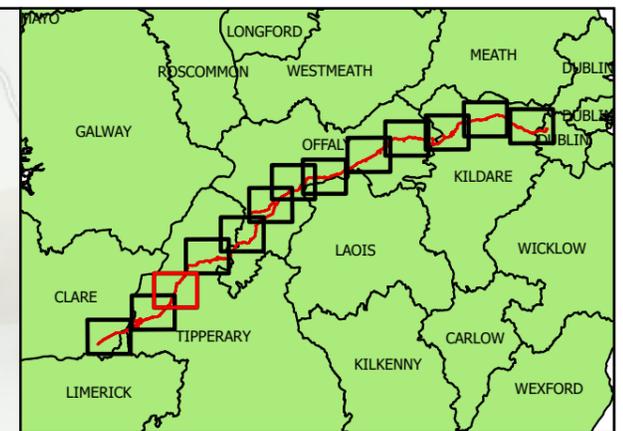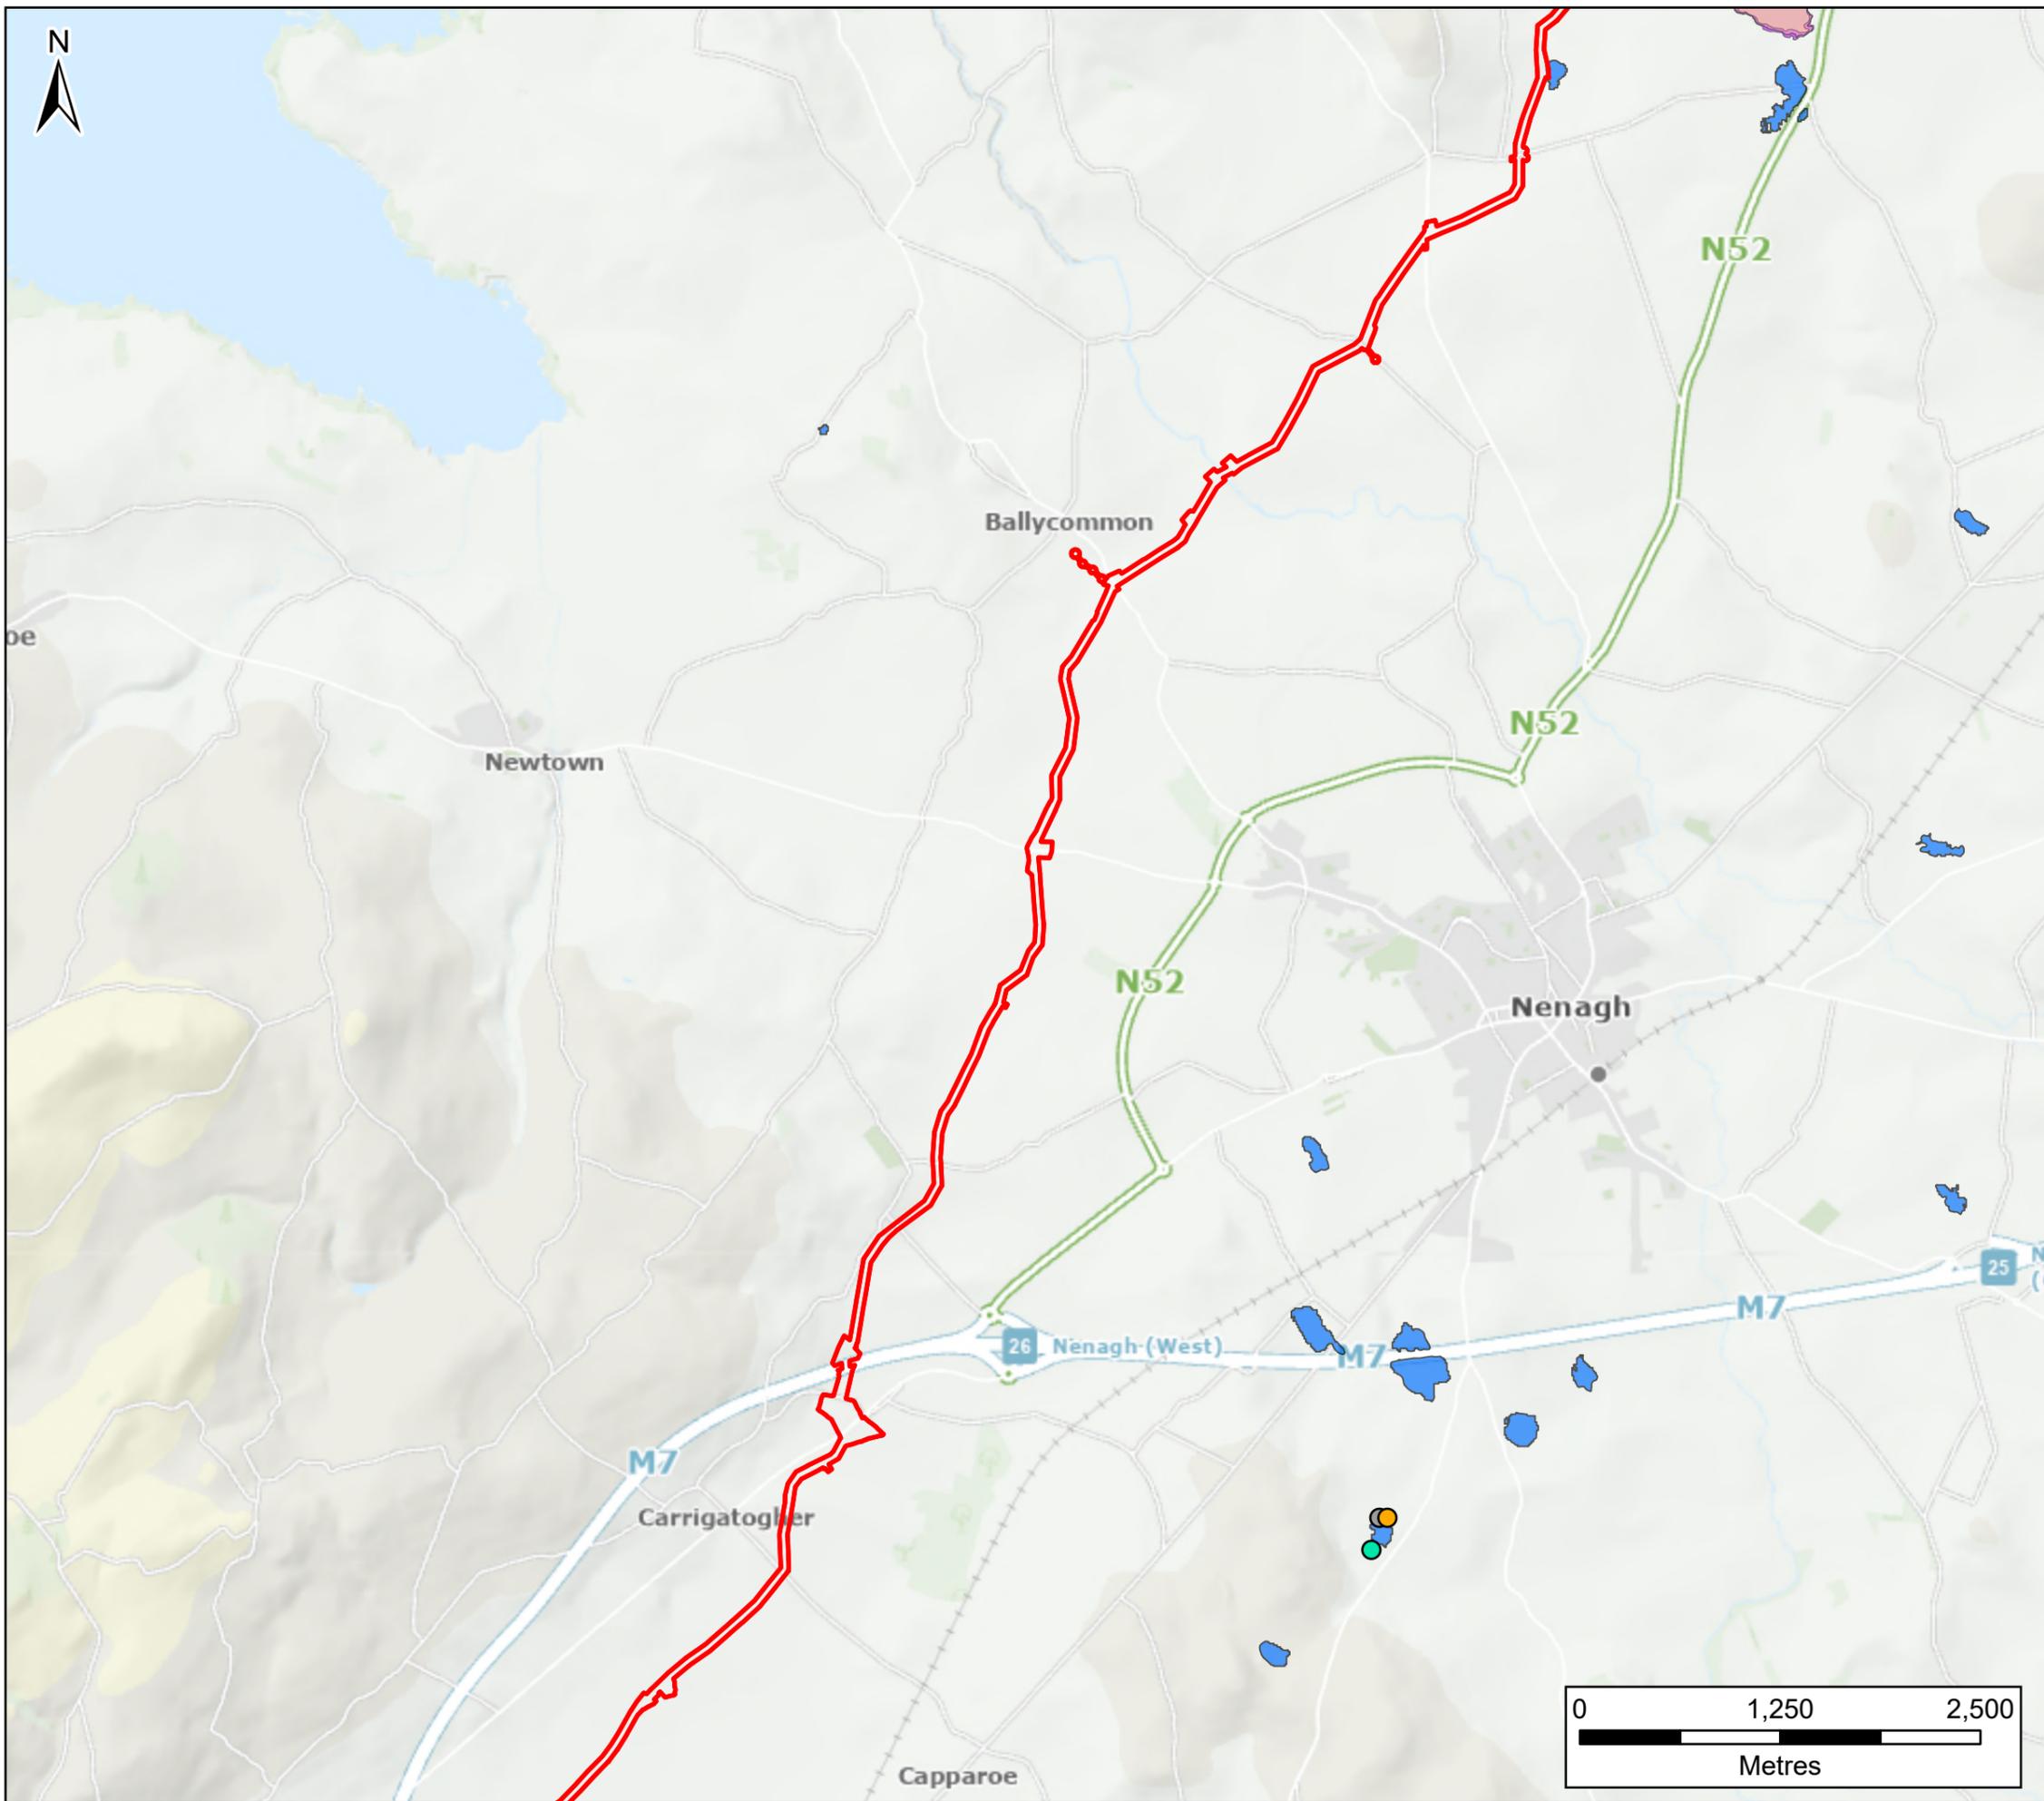

- Legend**
- Planning Application Boundary
 - Break Pressure Tank
 - Booster Pumping Station
 - Raw Water Intake and Pumping Station
 - Water Treatment Plant
 - Termination Point Reservoir
 - Flow Control Valve
- GSI Karst Features 2013**
- Spring
 - Swallow Hole
 - Turlough
 - Maximum Historic Groundwater Flooding
- GSI Groundwater Flood Probability 2016-2019**
- Groundwater Flooding High Probability
 - Groundwater Flooding Medium Probability
 - Groundwater Flooding Low Probability

F02	04/12/25	Final - Planning Application	PG	PW	SC	SW
Rev.	Date	Purpose of revision	Drawn	Check'd	Rev'd	Appr'd

Jacobs TOBIN

Client

Project

Water Supply Project
Eastern and Midlands Region

Drawing Title

Figure 10.13
Karst and Groundwater flooding
Sheet 3 of 13


Drawing Status



Final - Planning Application

Scale @ A3	1:40,000	DO NOT SCALE
Jacobs No.	32105801	
Client No.	9318	
Drawing No.	32105801/700/14013	
File Path	\\g:\b\h\01\02\Proj\32105801_L002_001\A\02\03\04\05\10 - 10a6_Geology and Hydrology\010_10_13_Karst and Groundwater Flooding.aprx	

Copyright © Ordnance Survey Ireland. Licence number 3/3/34/Irish Water.
MapGeniePremiumITM: © Tailte Éireann

© Copyright 2025 Jacobs Engineering Ireland Limited. The concepts and information contained in this document are the property of Jacobs. Use or copying of this document in whole or in part without the written permission of Jacobs constitutes an infringement of copyright. Limitation: This drawing has been prepared on behalf of, and for the exclusive use of Jacobs' Client, and is subject to, and issued in accordance with, the provisions of the contract between Jacobs and the Client. Jacobs accepts no liability or responsibility whatsoever for, or in respect of, any use of, or reliance upon, this drawing by any third party.

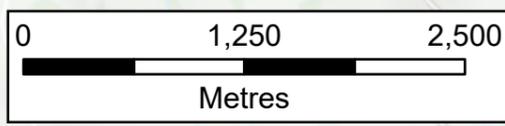

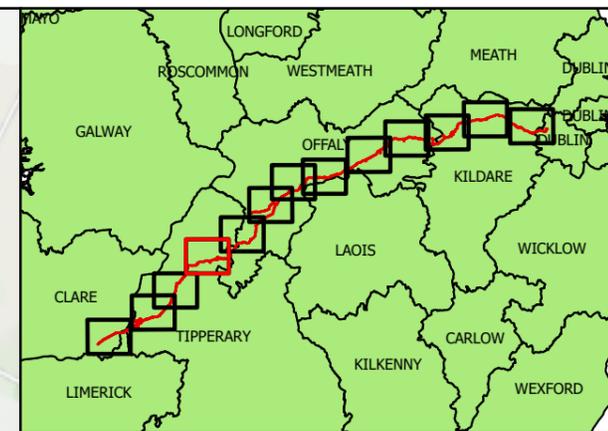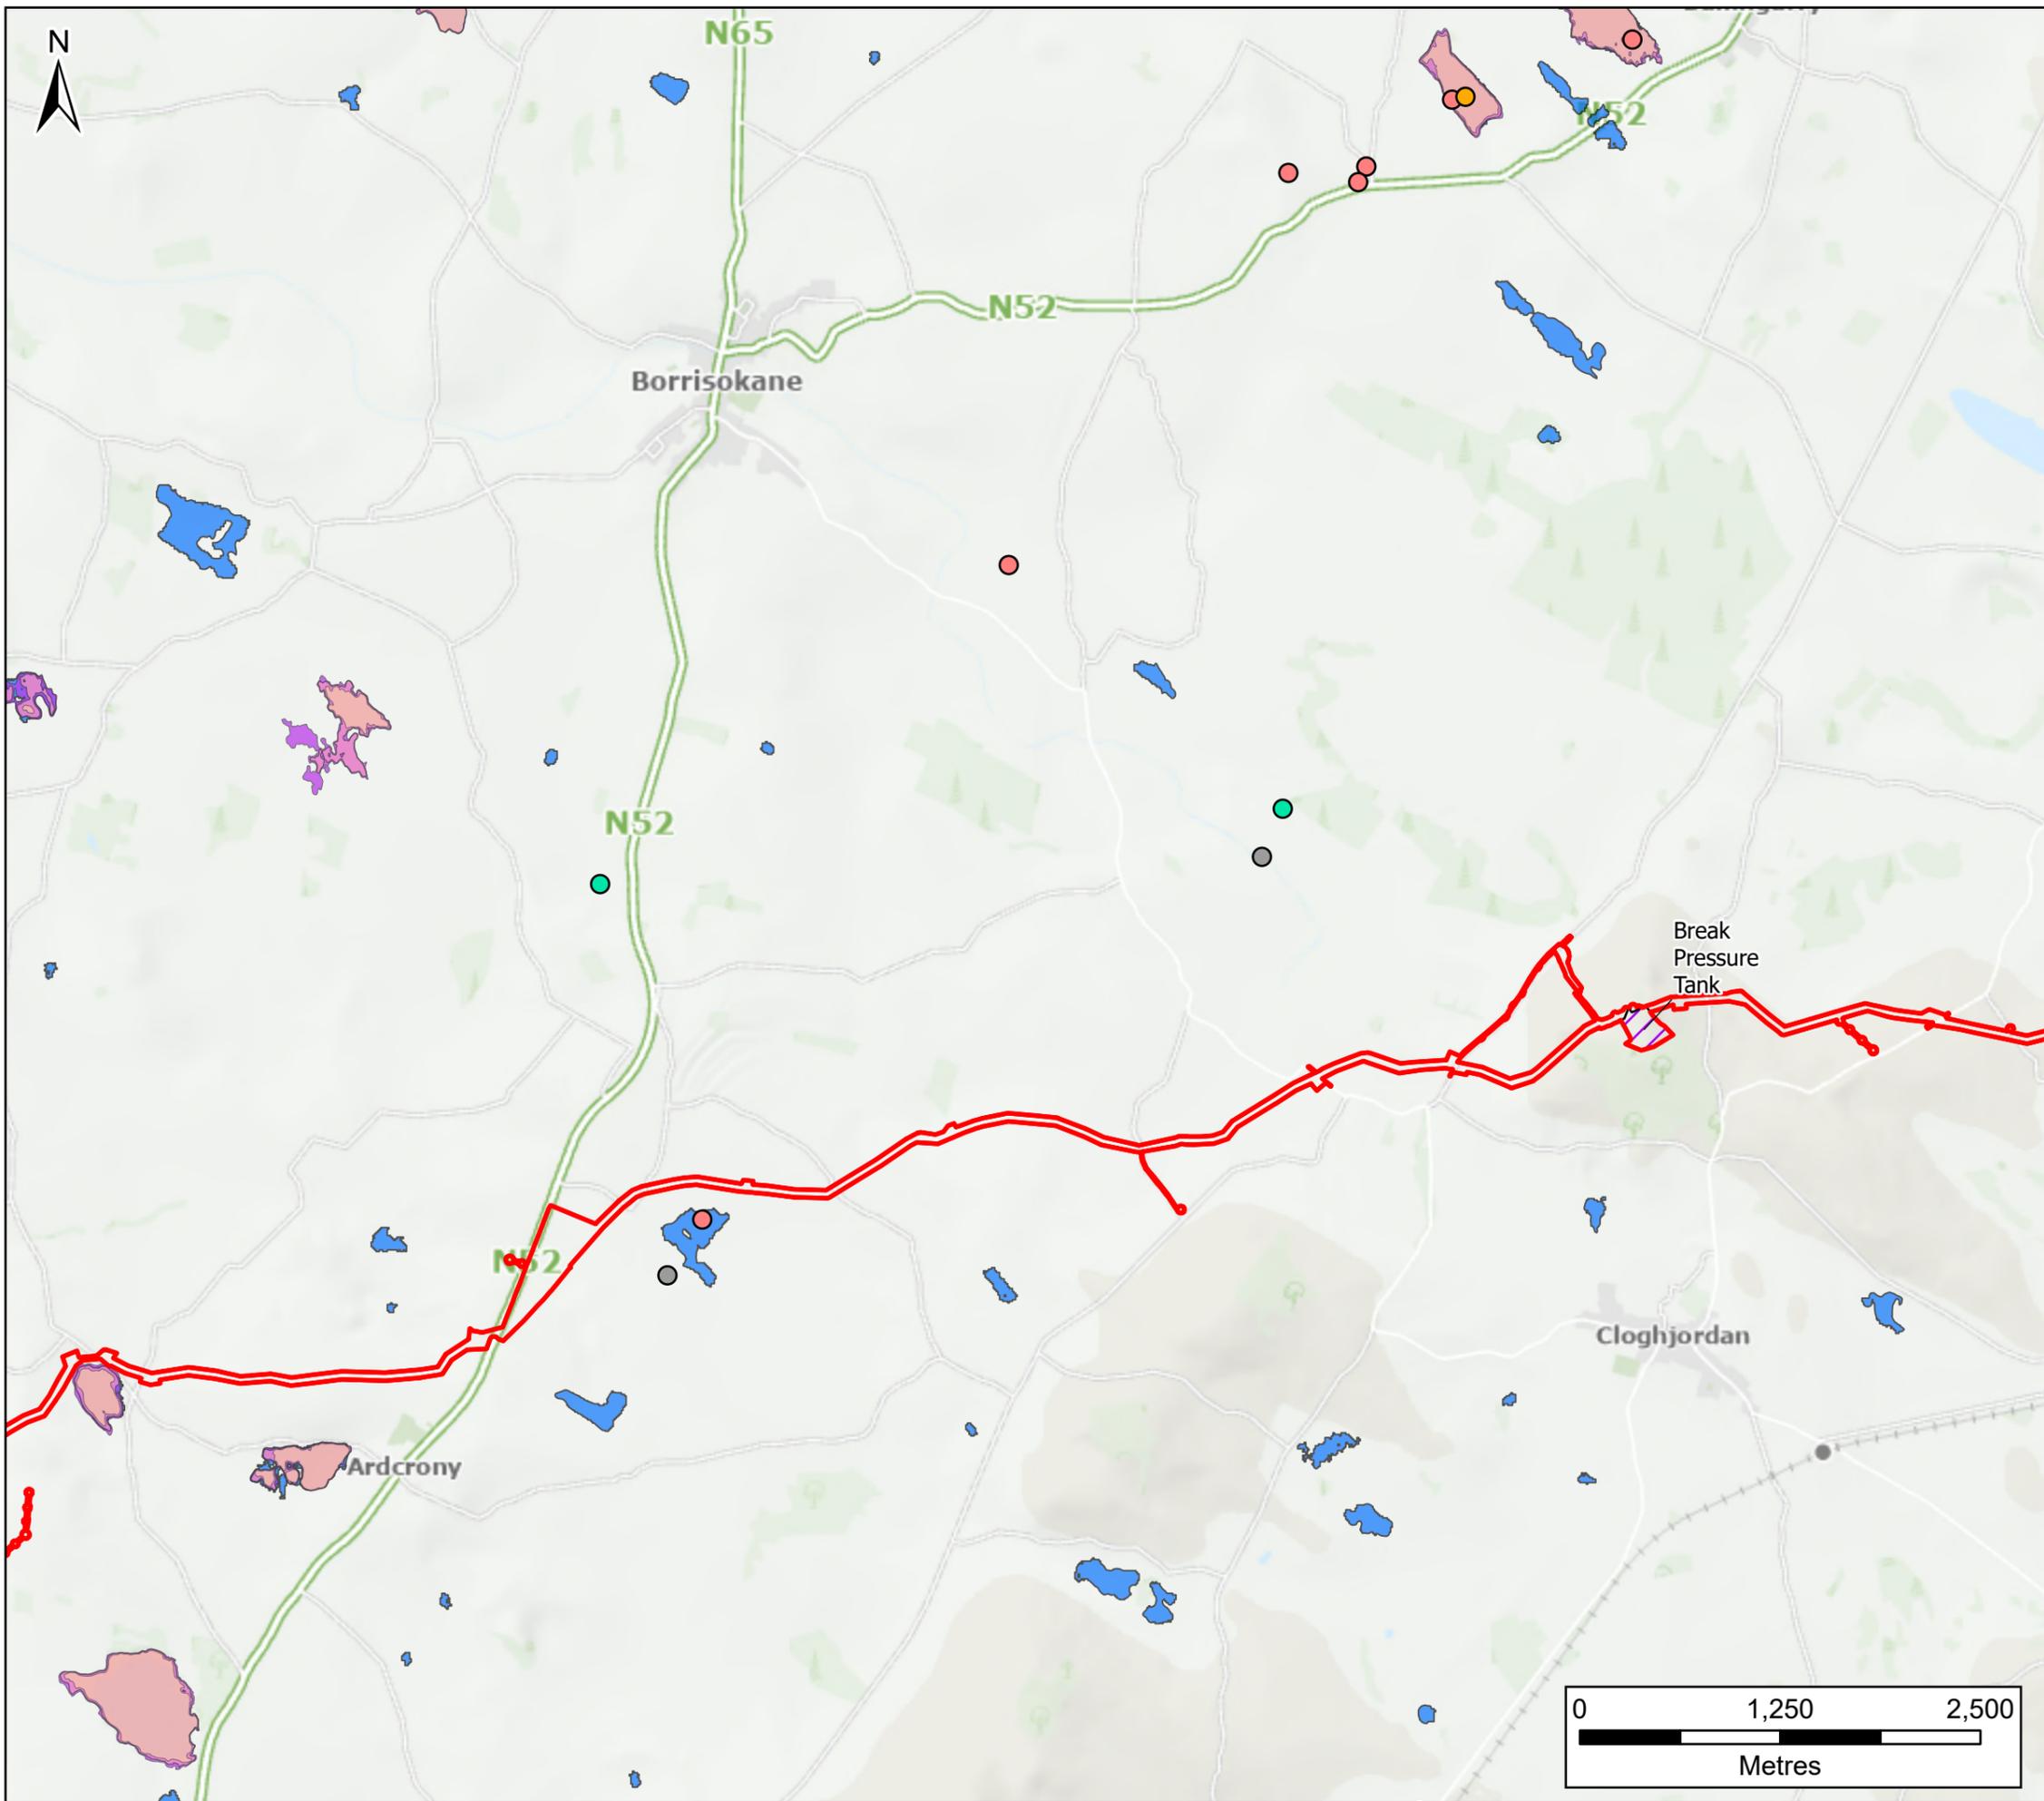

- Legend**
- Planning Application Boundary
 - Break Pressure Tank
 - Booster Pumping Station
 - Raw Water Intake and Pumping Station
 - Water Treatment Plant
 - Termination Point Reservoir
 - Flow Control Valve
- GSI Karst Features 2013**
- Enclosed Depression
 - Spring
 - Swallow Hole
 - Turlough
- GSI Groundwater Flood Probability 2016-2019**
- Groundwater Flooding High Probability
 - Groundwater Flooding Medium Probability
 - Groundwater Flooding Low Probability

F02	04/12/25	Final - Planning Application	PG	PW	SC	SW
Rev.	Date	Purpose of revision	Drawn	Check'd	Rev'd	Appr'd

Jacobs TOBIN

Client

Project

Water Supply Project
Eastern and Midlands Region

Drawing Title

Figure 10.13
Karst and Groundwater flooding
Sheet 4 of 13


Drawing Status



Final - Planning Application

Scale @ A3	1:40,000	DO NOT SCALE
Jacobs No.	32105801	
Client No.	9318	
Drawing No.	32105801/700/14013	
File Path	\\gpc\h01\02\Proj\32105801_700_14013\GIS\MapDocs\10 - 14013_Karst and Groundwater Flooding.aprx	

Copyright © Ordnance Survey Ireland. Licence number 3/3/34/Irish Water.
MapGeniePremiumITM: © Talte Éireann

© Copyright 2025 Jacobs Engineering Ireland Limited. The concepts and information contained in this document are the property of Jacobs. Use or copying of this document in whole or in part without the written permission of Jacobs constitutes an infringement of copyright. Limitation: This drawing has been prepared on behalf of, and for the exclusive use of Jacobs' Client, and is subject to, and issued in accordance with, the provisions of the contract between Jacobs and the Client. Jacobs accepts no liability or responsibility whatsoever for, or in respect of, any use of, or reliance upon, this drawing by any third party.

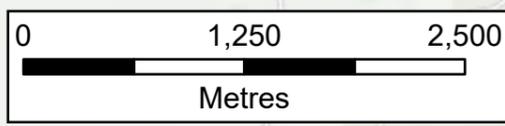

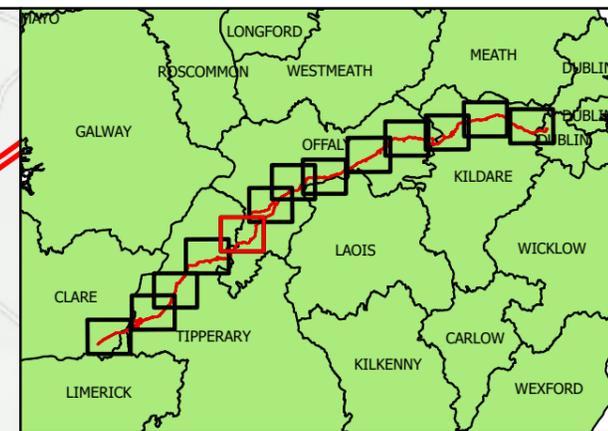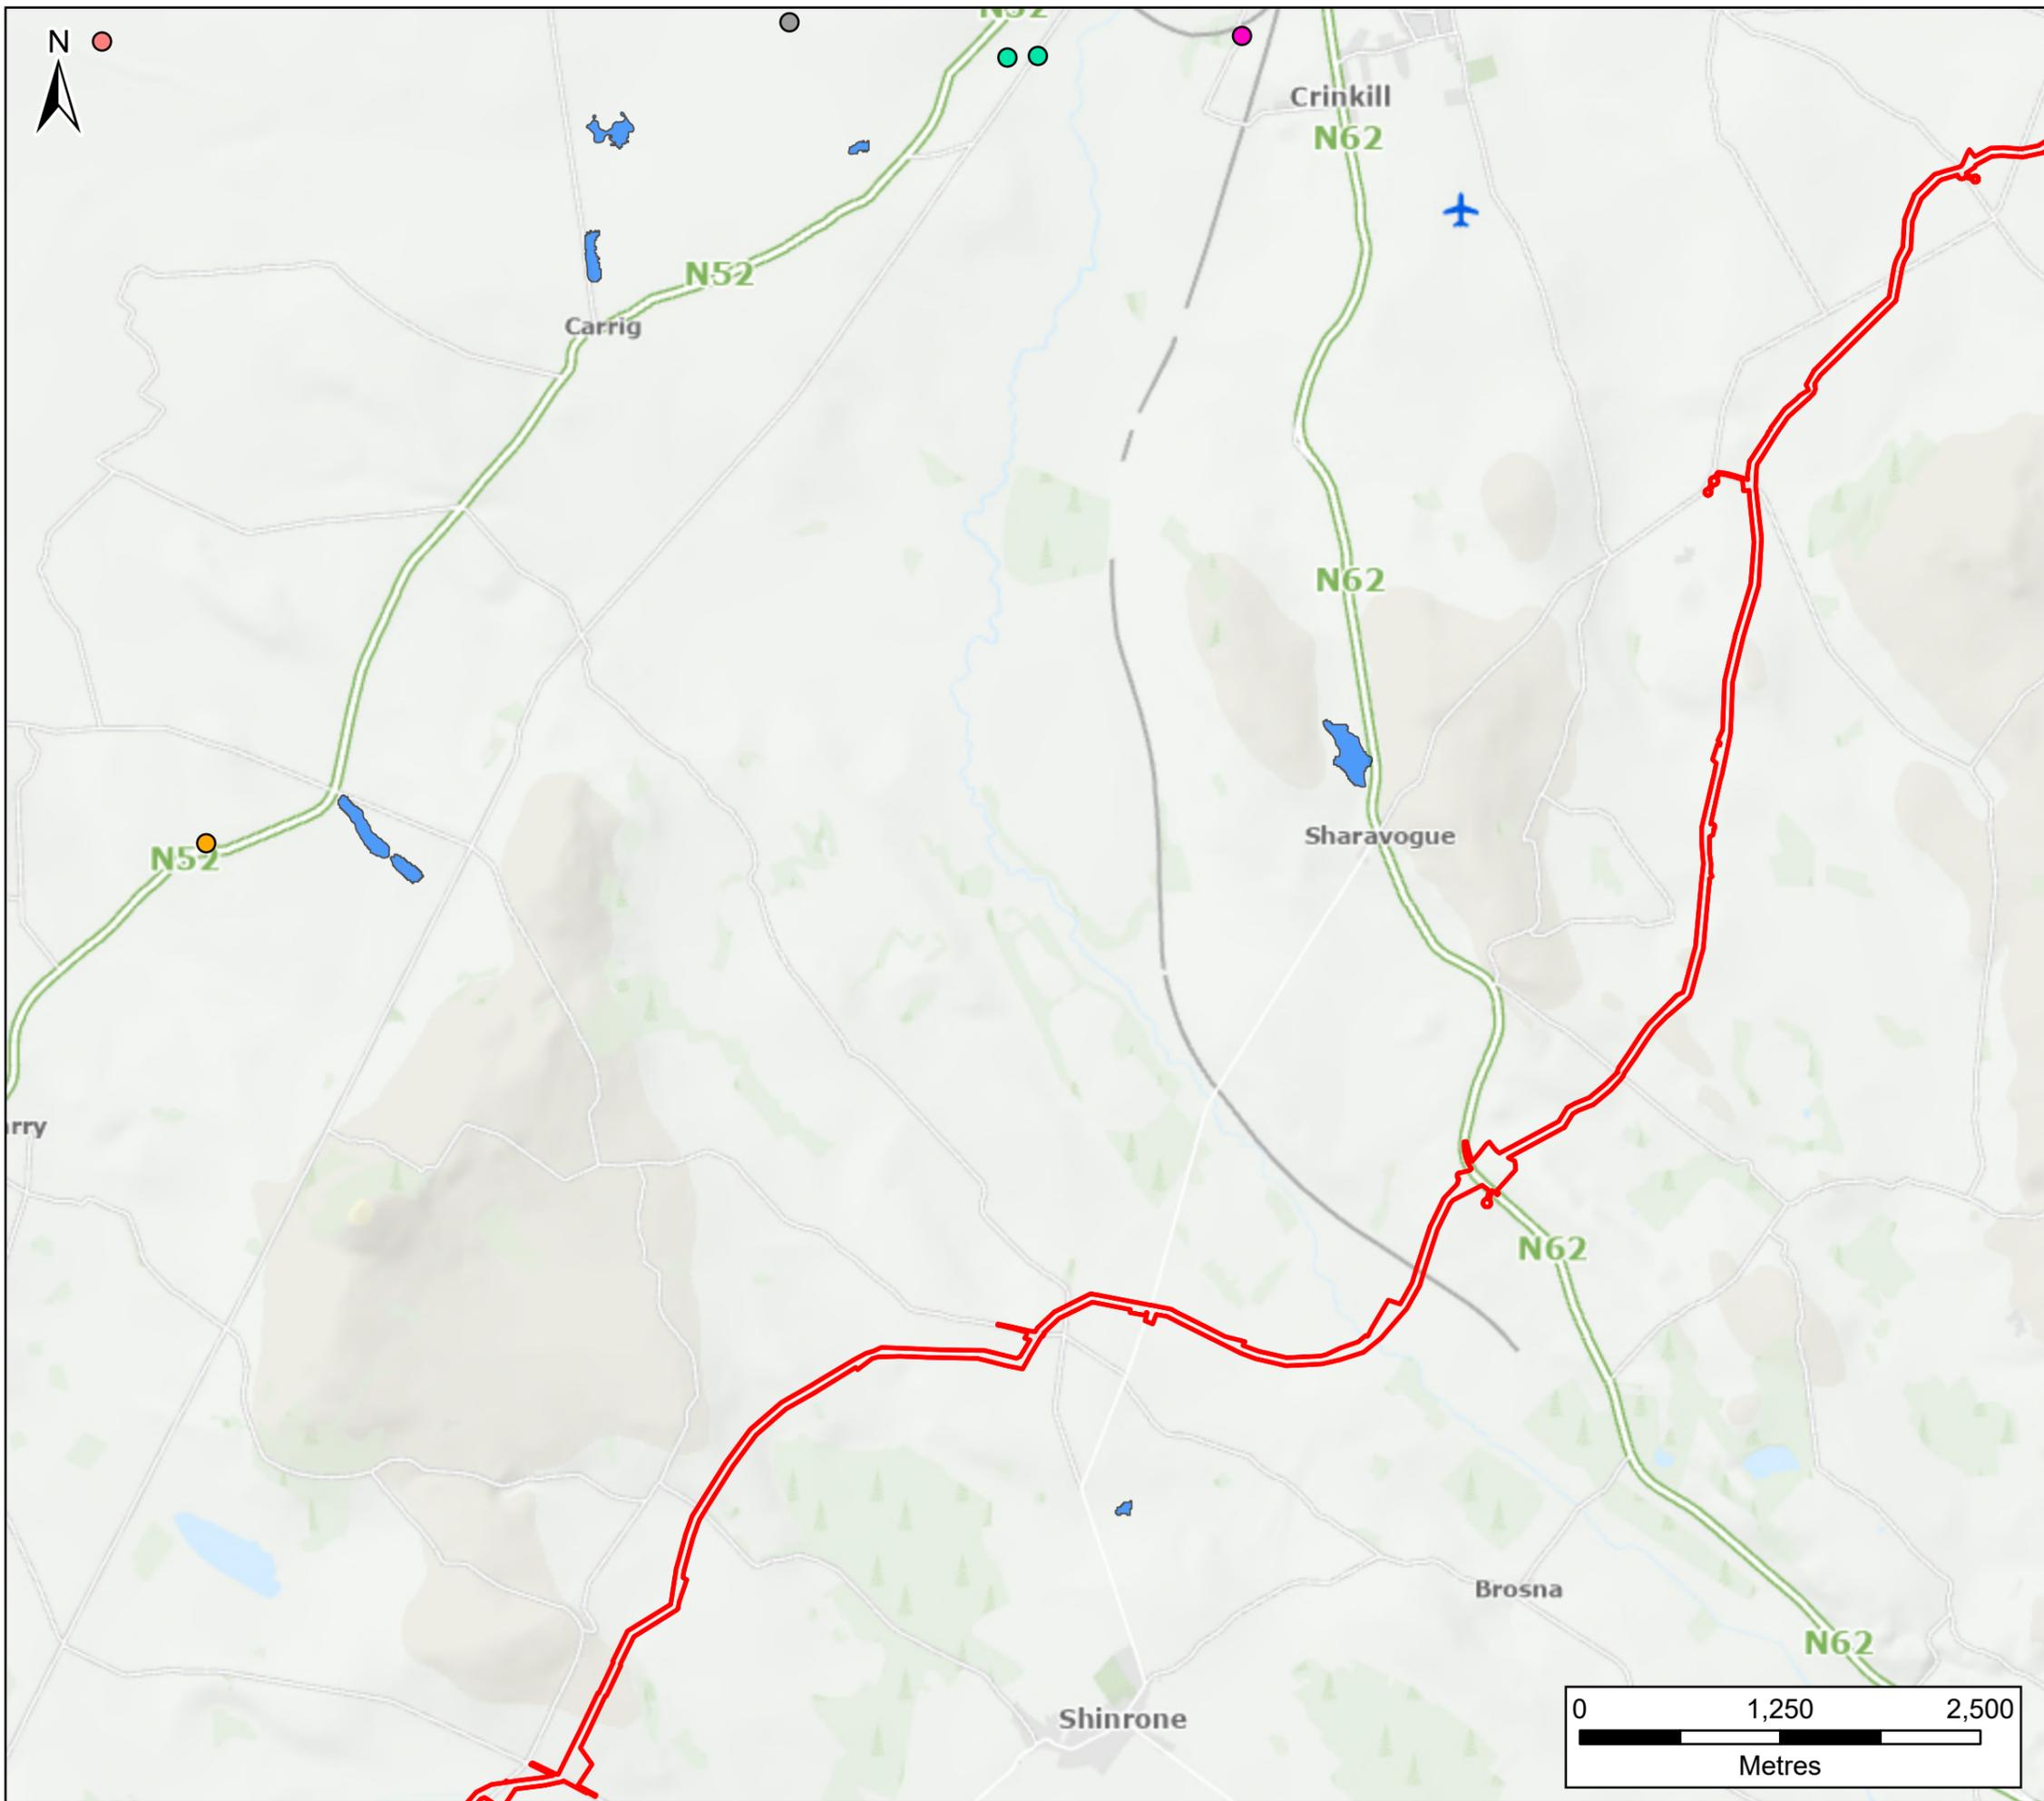

Legend

- Planning Application Boundary
- Break Pressure Tank
- Booster Pumping Station
- Raw Water Intake and Pumping Station
- Water Treatment Plant
- Termination Point Reservoir
- Flow Control Valve

GSI Karst Features 2013

- Enclosed Depression
- Spring
- Superficial Solution Feature
- Swallow Hole
- Turlough
- Maximum Historic Groundwater Flooding

F02	04/12/25	Final - Planning Application	PG	PW	SC	SW
Rev.	Date	Purpose of revision	Drawn	Check'd	Rev'd	Appr'd

Jacobs TOBIN

Client

Project
 Water Supply Project
 Eastern and Midlands Region


Drawing Title
 Figure 10.13
 Karst and Groundwater flooding
 Sheet 5 of 13



Drawing Status
 Final - Planning Application

Scale @ A3	1:40,000	DO NOT SCALE
Jacobs No.	32105801	
Client No.	9318	
Drawing No.	32105801/700/14013	
File Path	\\gpc\h01\02\Proj\32105801_LRPD_DRA\GIS\BIM\CDL_10 - Soils, Geology and Hydrology\CDL_10_13 Karst and Groundwater Flooding.aprx	

Copyright © Ordnance Survey Ireland. Licence number 3/3/34/Irish Water.
 MapGeniePremiumITM: © Tailte Éireann

© Copyright 2025 Jacobs Engineering Ireland Limited. The concepts and information contained in this document are the property of Jacobs. Use or copying of this document in whole or in part without the written permission of Jacobs constitutes an infringement of copyright. Limitation: This drawing has been prepared on behalf of, and for the exclusive use of Jacobs' Client, and is subject to, and issued in accordance with, the provisions of the contract between Jacobs and the Client. Jacobs accepts no liability or responsibility whatsoever for, or in respect of, any use of, or reliance upon, this drawing by any third party.

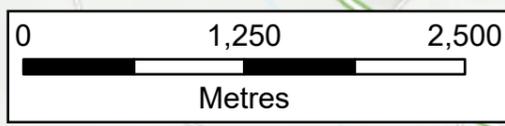

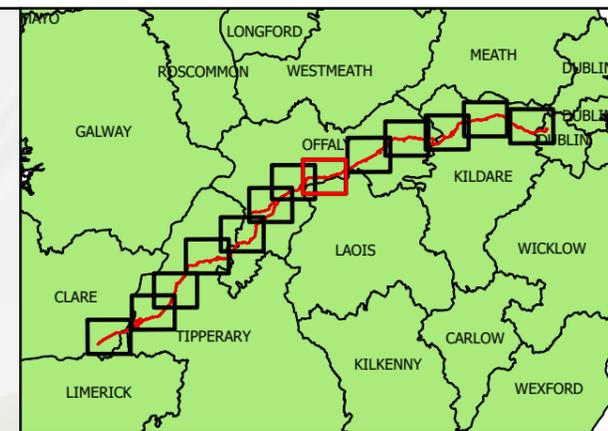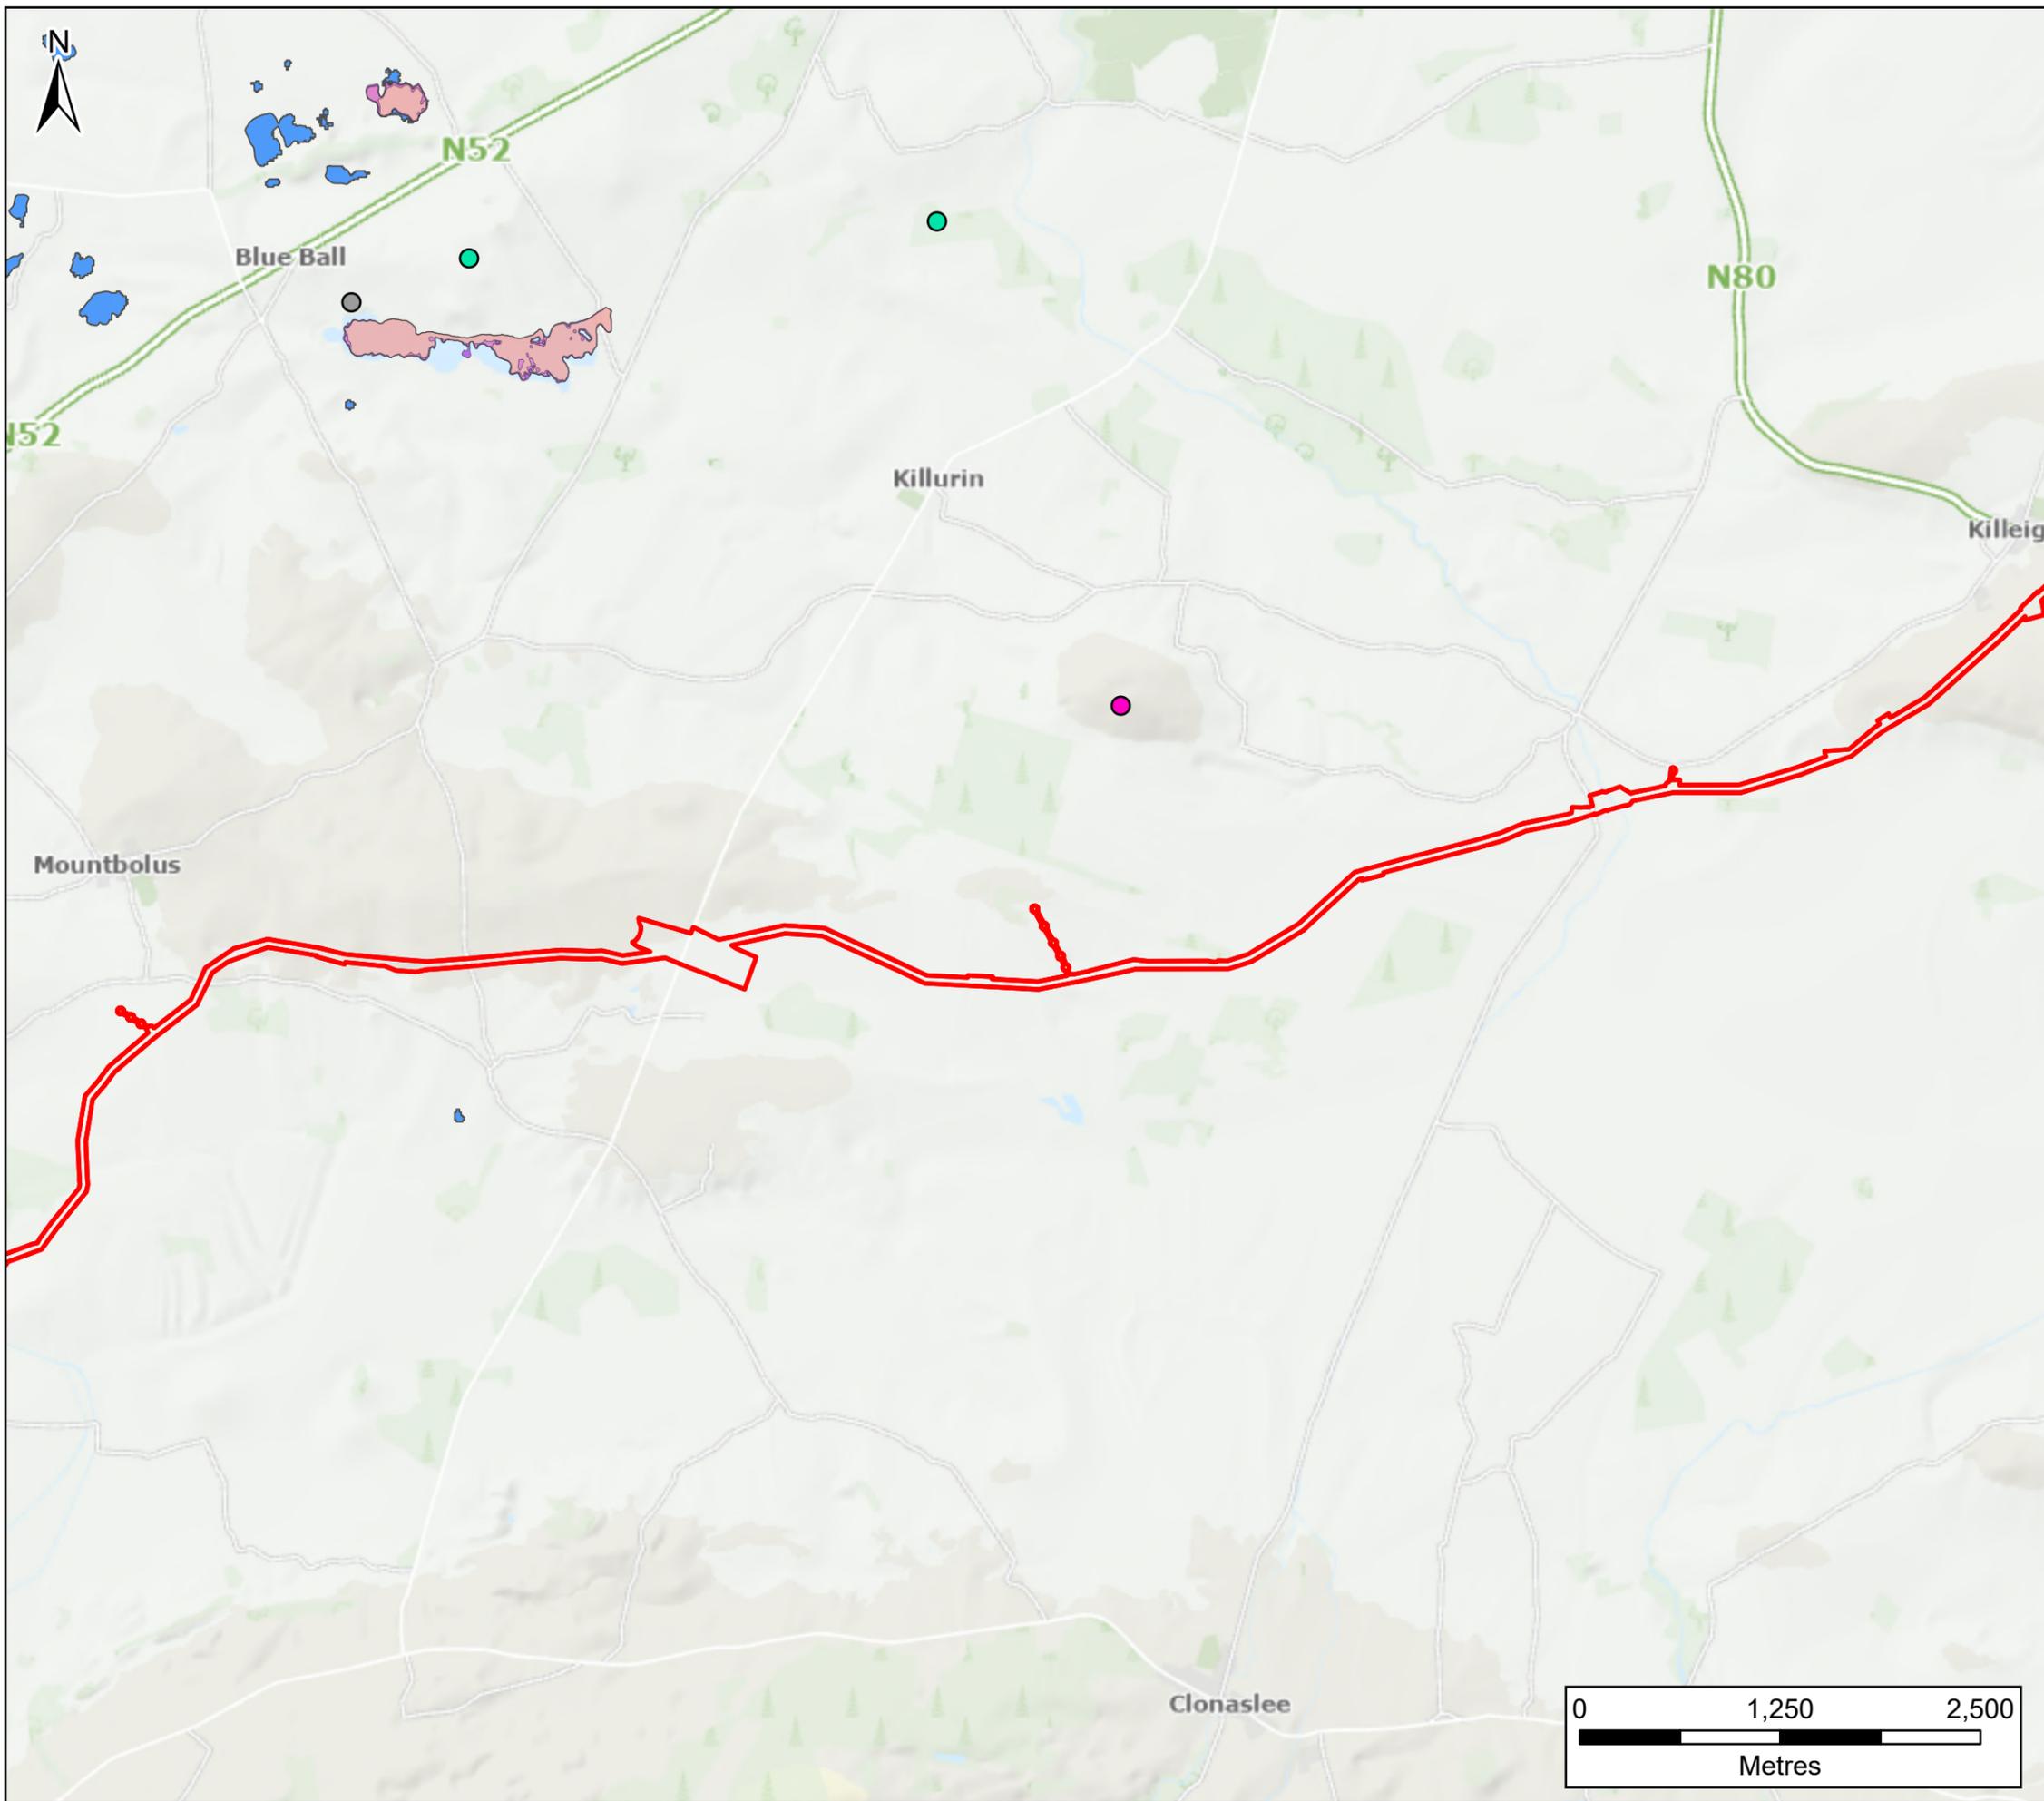

- Legend**
- Planning Application Boundary
 - Break Pressure Tank
 - Booster Pumping Station
 - Raw Water Intake and Pumping Station
 - Water Treatment Plant
 - Termination Point Reservoir
 - Flow Control Valve
- GSI Karst Features 2013**
- Spring
 - Superficial Solution Feature
 - Swallow Hole
- GSI Groundwater Flood Probability 2016-2019**
- Groundwater Flooding High Probability
 - Groundwater Flooding Medium Probability
 - Groundwater Flooding Low Probability

F02	04/12/25	Final - Planning Application	PG	PW	SC	SW
Rev.	Date	Purpose of revision	Drawn	Check'd	Rev'd	Appr'd

Jacobs TOBIN

Client

Project

Water Supply Project
Eastern and Midlands Region

Drawing Title

Figure 10.13
Karst and Groundwater flooding
Sheet 8 of 13


Drawing Status



Final - Planning Application

Scale @ A3	1:40,000	DO NOT SCALE
Jacobs No.	32105801	
Client No.	9318	
Drawing No.	32105801/700/14013	
File Path	\\gpc\h01\02\Proj\32105801_002_000\A\02\001\013_10 - 1016_Geology and Hydrology\013_10_13_Karst and Groundwater Flooding.aprx	

Copyright © Ordnance Survey Ireland. Licence number 3/3/34/Irish Water.
MapGeniePremiumITM: © Talte Éireann

© Copyright 2025 Jacobs Engineering Ireland Limited. The concepts and information contained in this document are the property of Jacobs. Use or copying of this document in whole or in part without the written permission of Jacobs constitutes an infringement of copyright. Limitation: This drawing has been prepared on behalf of, and for the exclusive use of Jacobs' Client, and is subject to, and issued in accordance with, the provisions of the contract between Jacobs and the Client. Jacobs accepts no liability or responsibility whatsoever for, or in respect of, any use of, or reliance upon, this drawing by any third party.

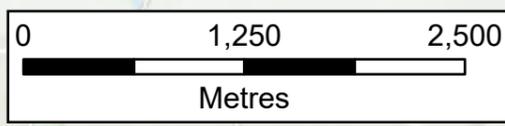

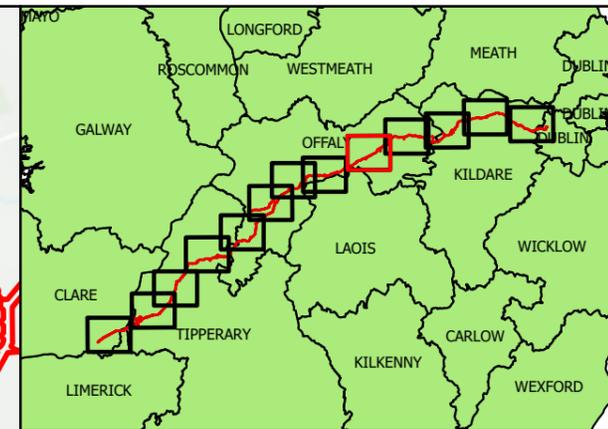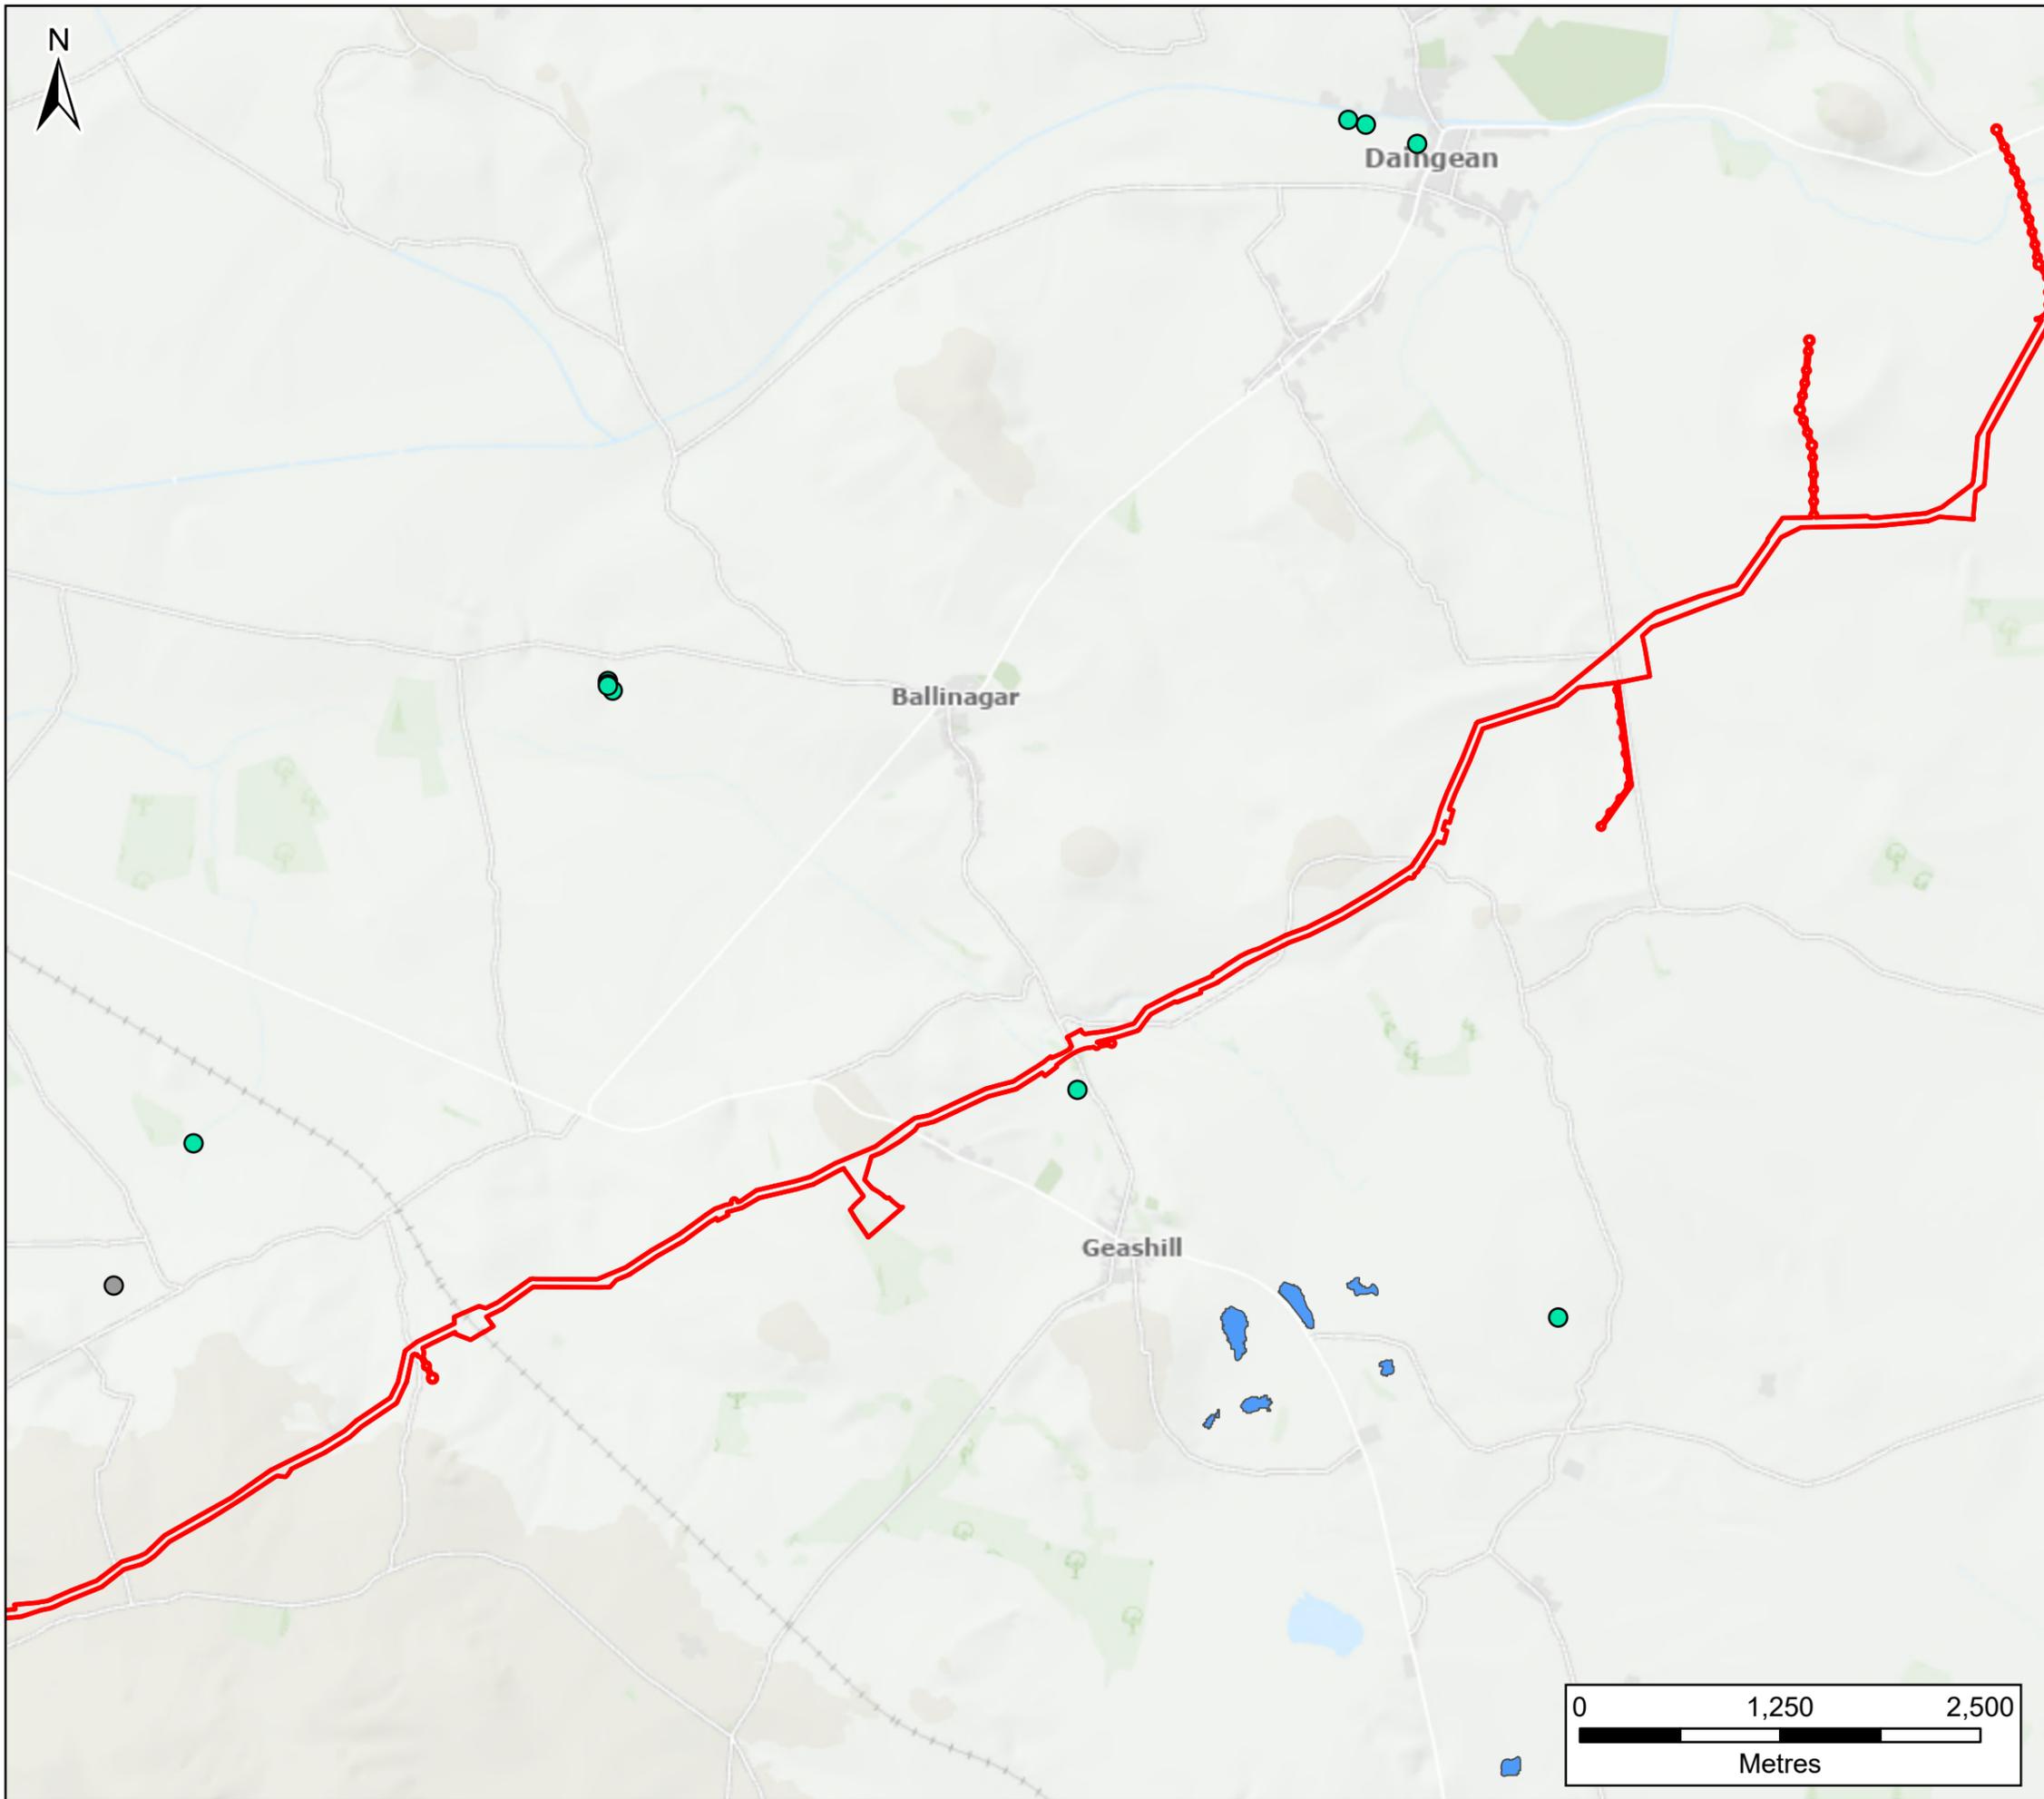

Legend

- Planning Application Boundary
- Break Pressure Tank
- Booster Pumping Station
- Raw Water Intake and Pumping Station
- Water Treatment Plant
- Termination Point Reservoir
- Flow Control Valve

GSI Karst Features 2013

- Spring
- Swallow Hole
- Maximum Historic Groundwater Flooding

F02	04/12/25	Final - Planning Application	PG	PW	SC	SW
Rev.	Date	Purpose of revision	Drawn	Check'd	Rev'd	Appr'd

Jacobs TOBIN

Client

Project

Water Supply Project
Eastern and Midlands Region

Drawing Title

Figure 10.13
Karst and Groundwater flooding
Sheet 9 of 13


Drawing Status



Final - Planning Application

Scale @ A3	1:40,000	DO NOT SCALE
Jacobs No.	32105801	
Client No.	9318	
Drawing No.	32105801/700/14013	
File Path	\\gpc\h01\102\Proj\32105801_700_14013\GIS\MapDocs\10 - 14013_Karst and Groundwater Flooding.aprx	

Copyright © Ordnance Survey Ireland. Licence number 3/3/34/Irish Water.
MapGeniePremiumITM: © Talte Éireann

© Copyright 2025 Jacobs Engineering Ireland Limited. The concepts and information contained in this document are the property of Jacobs. Use or copying of this document in whole or in part without the written permission of Jacobs constitutes an infringement of copyright. Limitation: This drawing has been prepared on behalf of, and for the exclusive use of Jacobs' Client, and is subject to, and issued in accordance with, the provisions of the contract between Jacobs and the Client. Jacobs accepts no liability or responsibility whatsoever for, or in respect of, any use of, or reliance upon, this drawing by any third party.

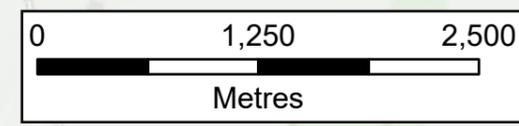

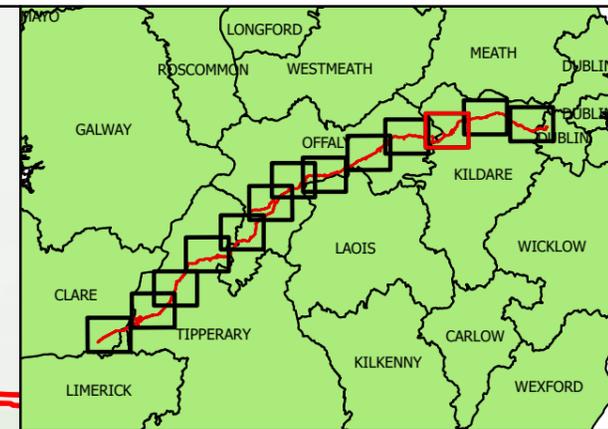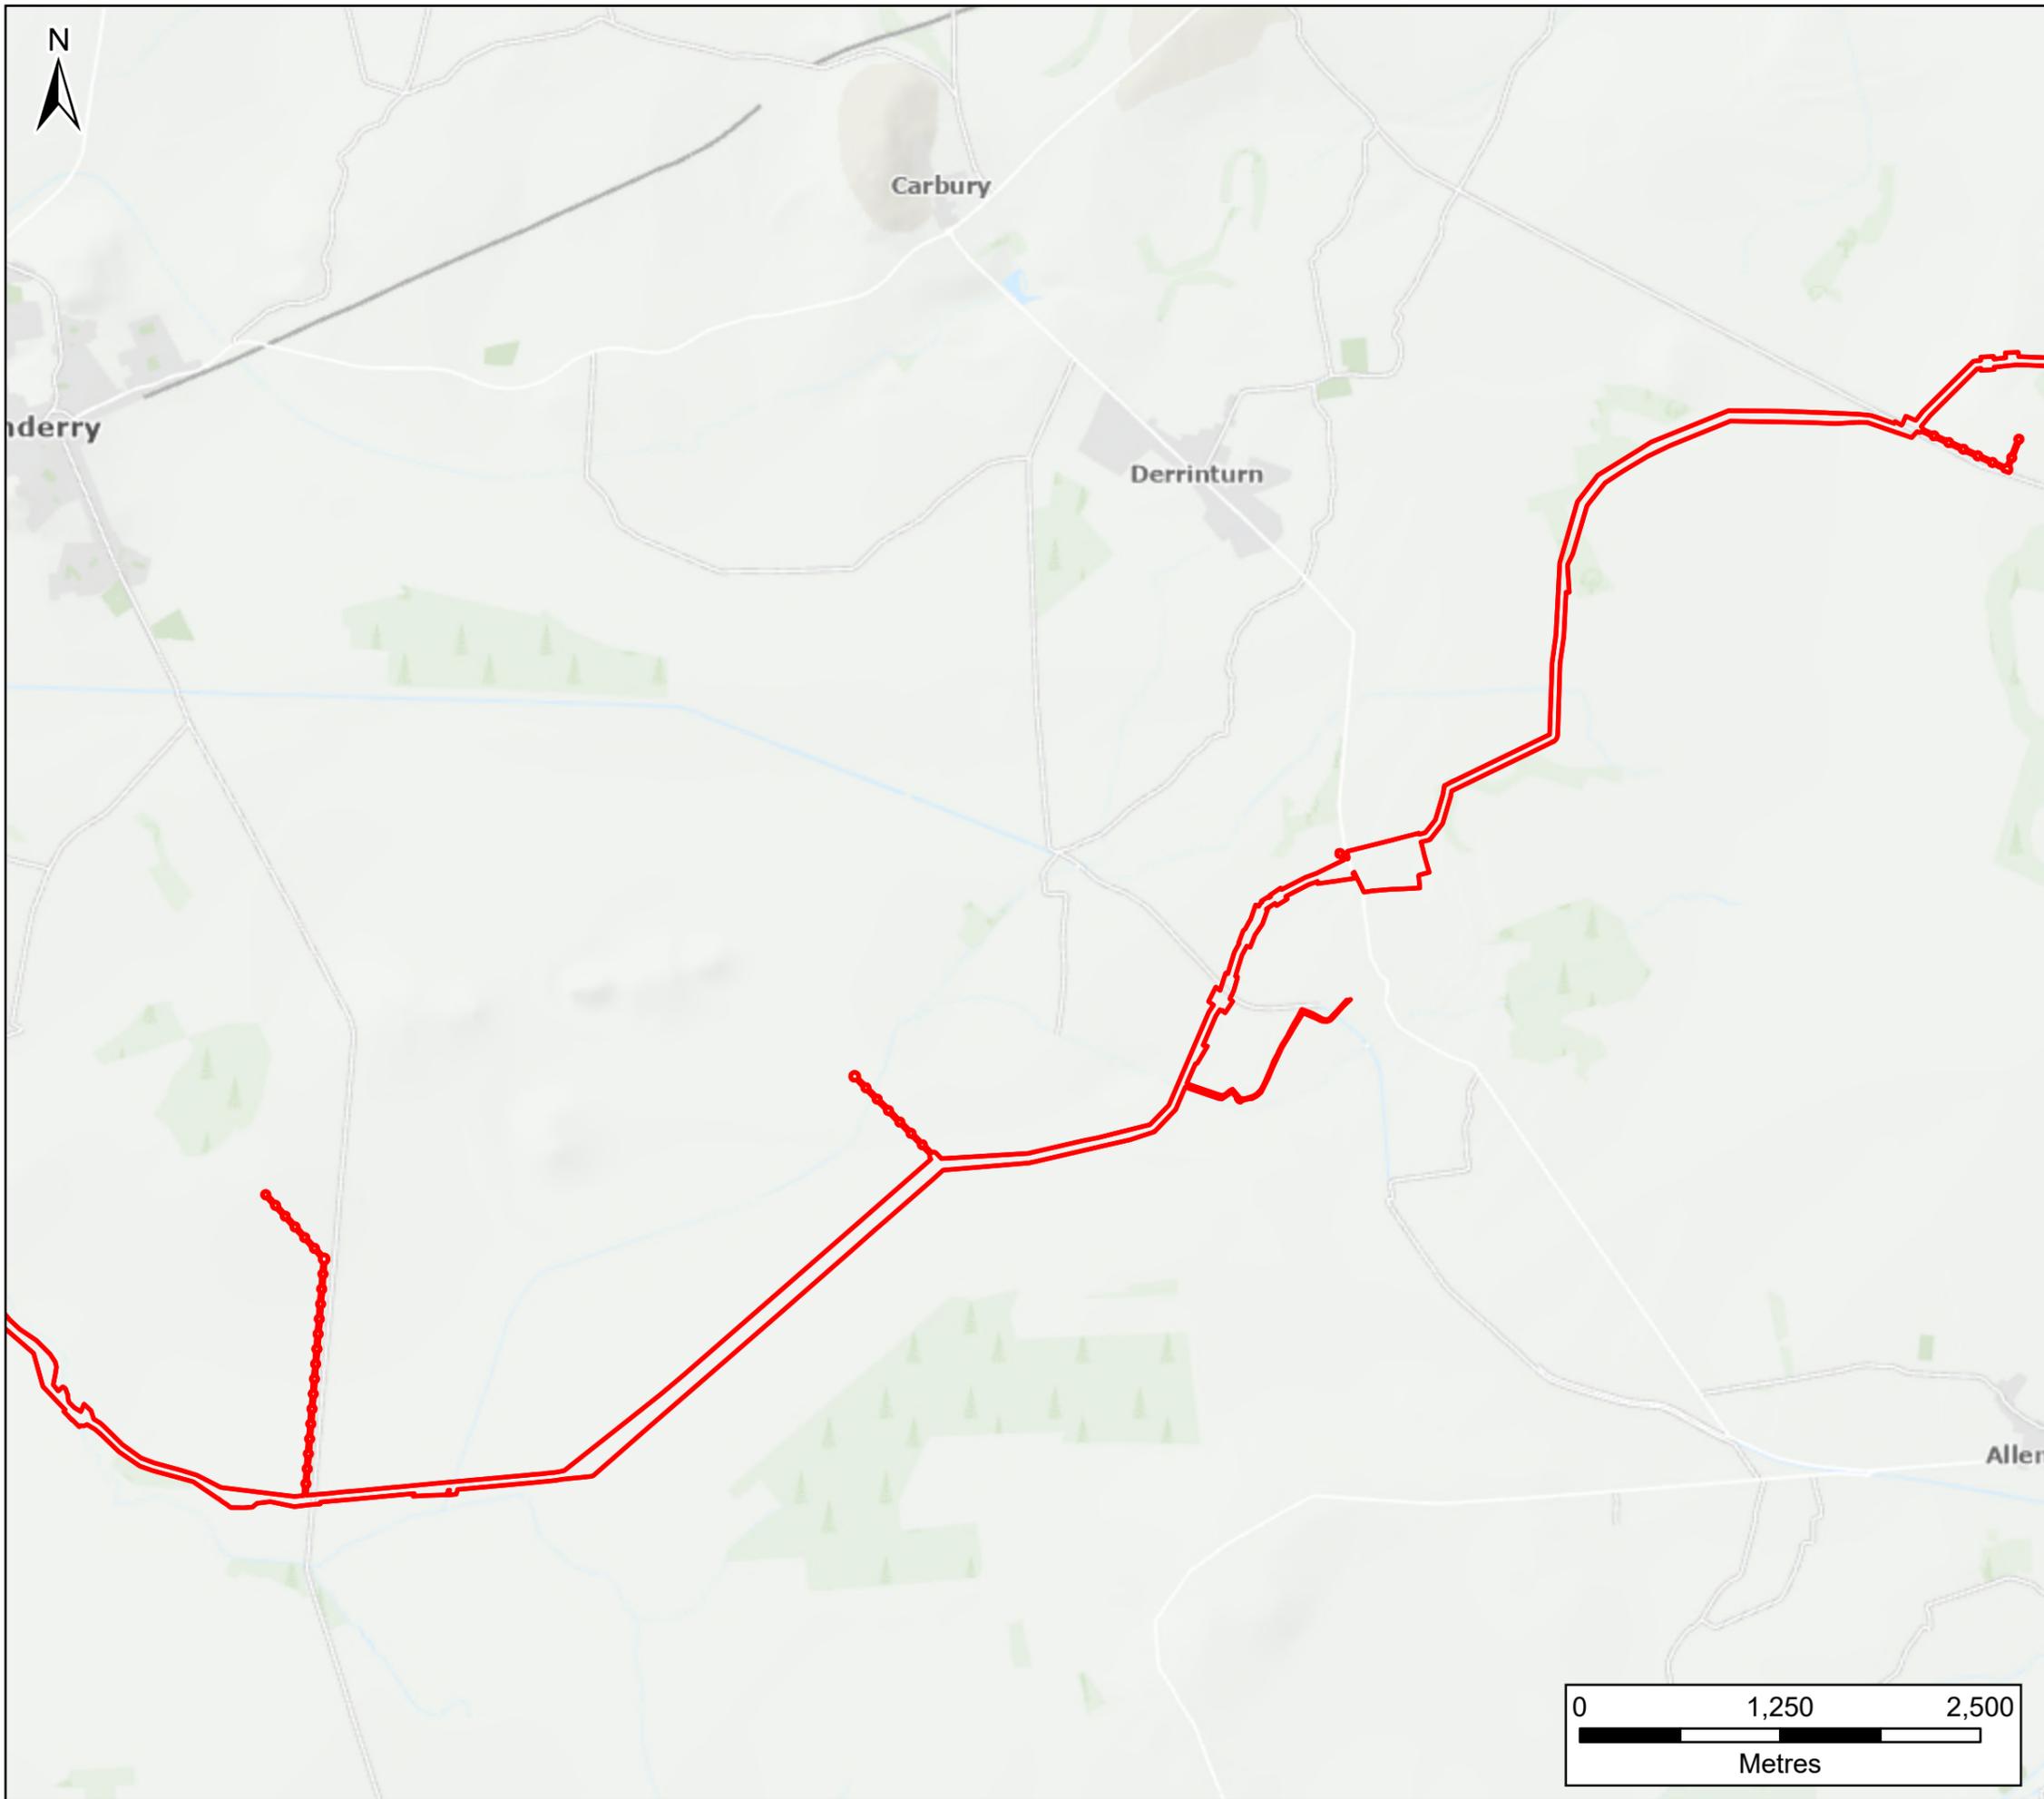

Legend

- Planning Application Boundary
- Break Pressure Tank
- Booster Pumping Station
- Raw Water Intake and Pumping Station
- Water Treatment Plant
- Termination Point Reservoir
- Flow Control Valve

F02	04/12/25	Final - Planning Application	PG	PW	SC	SW
Rev.	Date	Purpose of revision	Drawn	Check'd	Rev'd	Appr'd



Client
 Project
 Water Supply Project
 Eastern and Midlands Region

Drawing Title
 Figure 10.13
 Karst and Groundwater flooding
 Sheet 11 of 13

Drawing Status
 Final - Planning Application

Scale @ A3	1:40,000	DO NOT SCALE
Jacobs No.	32105801	
Client No.	9318	
Drawing No.	32105801/700/14013	
File Path	\\gpc\h01\02\Proj\32105801_LRPD_DRA\GIS\BIM\CA_10 - Soil, Geology and Hydrology\CH 10.13 Karst and Groundwater Flooding.aprx	

Copyright © Ordnance Survey Ireland. Licence number 3/3/34/Irish Water.
 MapGeniePremiumITM: © Talte Éireann
 © Copyright 2025 Jacobs Engineering Ireland Limited. The concepts and information contained in this document are the property of Jacobs. Use or copying of this document in whole or in part without the written permission of Jacobs constitutes an infringement of copyright. Limitation: This drawing has been prepared on behalf of, and for the exclusive use of Jacobs' Client, and is subject to, and issued in accordance with, the provisions of the contract between Jacobs and the Client. Jacobs accepts no liability or responsibility whatsoever for, or in respect of, any use of, or reliance upon, this drawing by any third party.

