



Elevation A-A

Scale 1:200

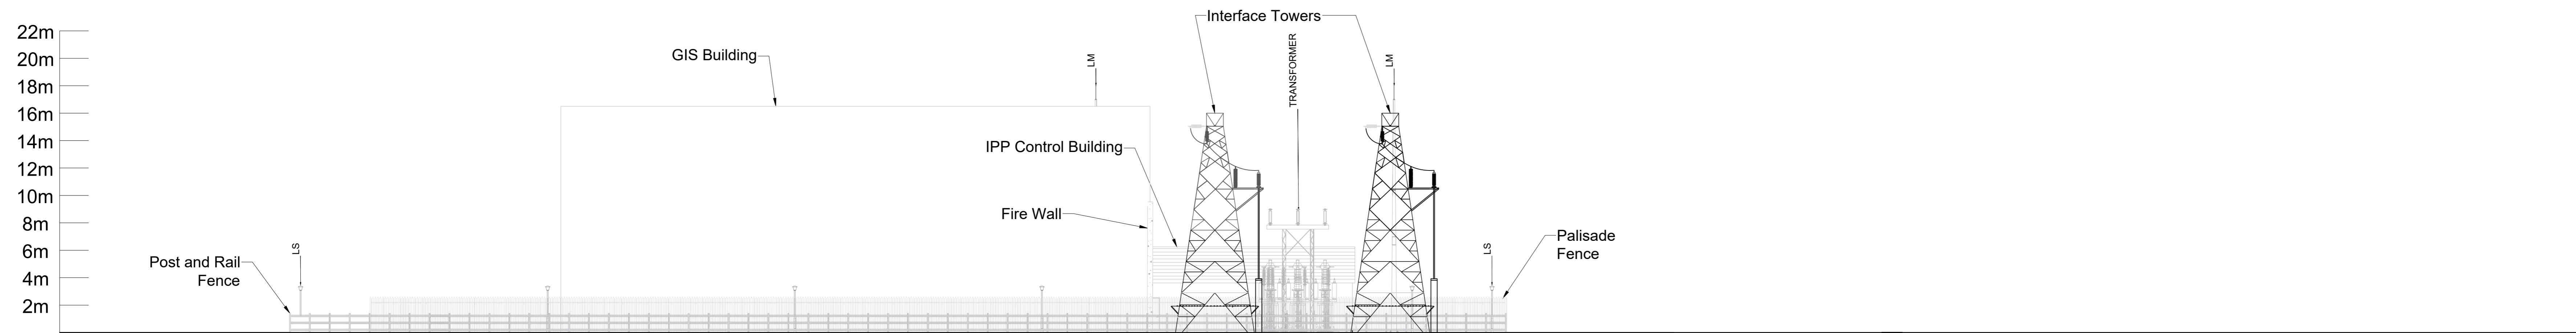


Elevation B-B

Scale 1:200

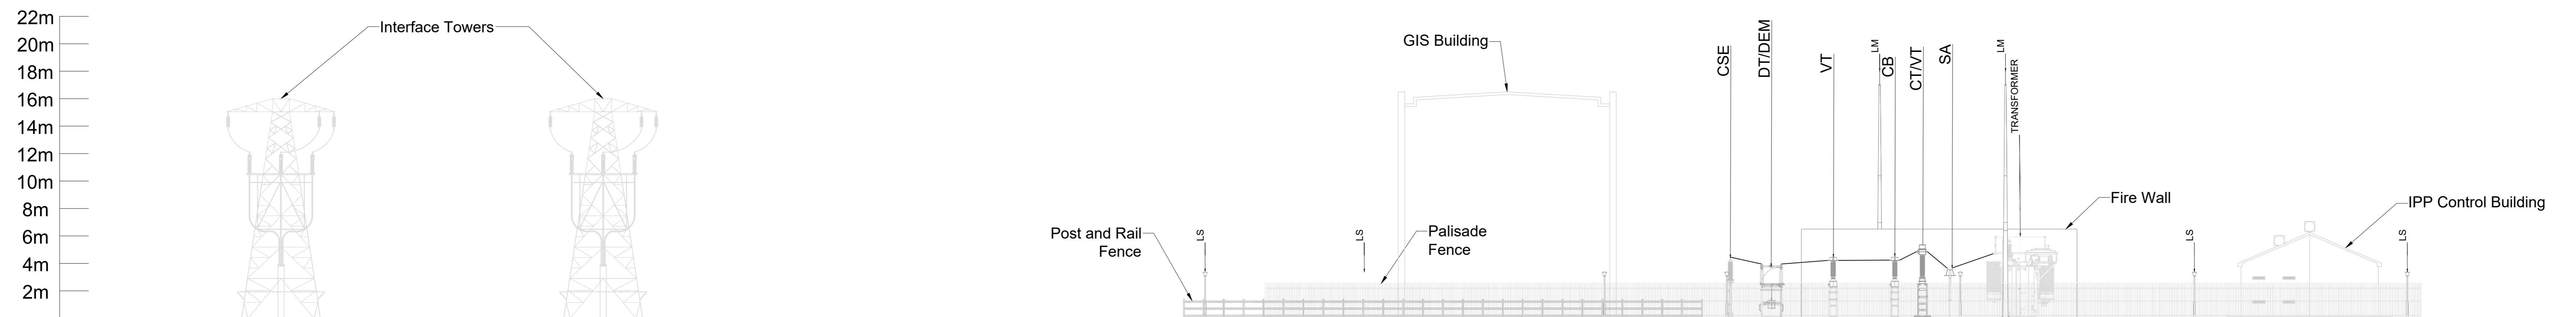

Elevation C-C

Scale 1:200

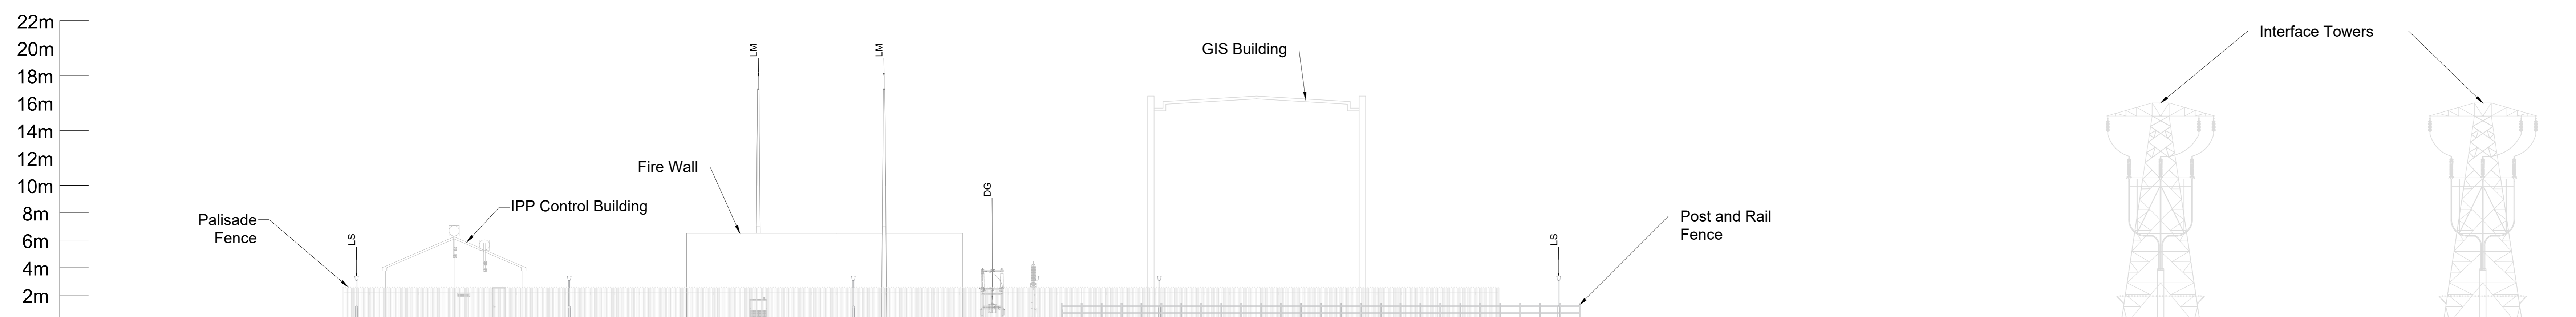

Elevation D-D

Scale 1:200

Notes

All dimensions in meters unless otherwise noted. Do not scale from drawings, use figured dimensions only. Refer to Drawing DRMDY-DR-001A for Key Plan of elevation views. Drawings are for planning only and should not be used for detailed design. The detailed design will be subject to EirGrid approval based on their latest specification at the time, and equipment dimensions/sittings may vary once the exact specifications are determined.

Legend

Label	Equipment Description
SA	Surge Arrester
VT	Voltage Transformer
CT	Current Transformer
LM	Lighting Mast
LS	Lamp Standard
CSE	Cable Seal End
CB	Circuit Breaker
DG	Diesel Generator
DT/DEM	Transformer/Earth Disconnect

Revisions

REV	DATE	DESCRIPTION
0	16.10.25	Draft
1	24.11.25	Issued for Planning

Drawn By: RH
 Approved By: MMC

Summary

Project
 Drumdowney Substation & Grid Connection

Location
 Rathpatrick, Co. Kilkenny

Title
 110kV GIS Substation Compound Elevations

Drawing Number
 DRMDY-DR-002

Scale
 1:200 @ A0

Drumdowney Solar Farm Limited
 Commerical House
 Millbank Business Park
 Lucan
 Co. Dublin