


Cappaghgreen

229101684-MMD-00-XX-DR-C-0121

229101684-MMD-00-XX-DR-C-0122

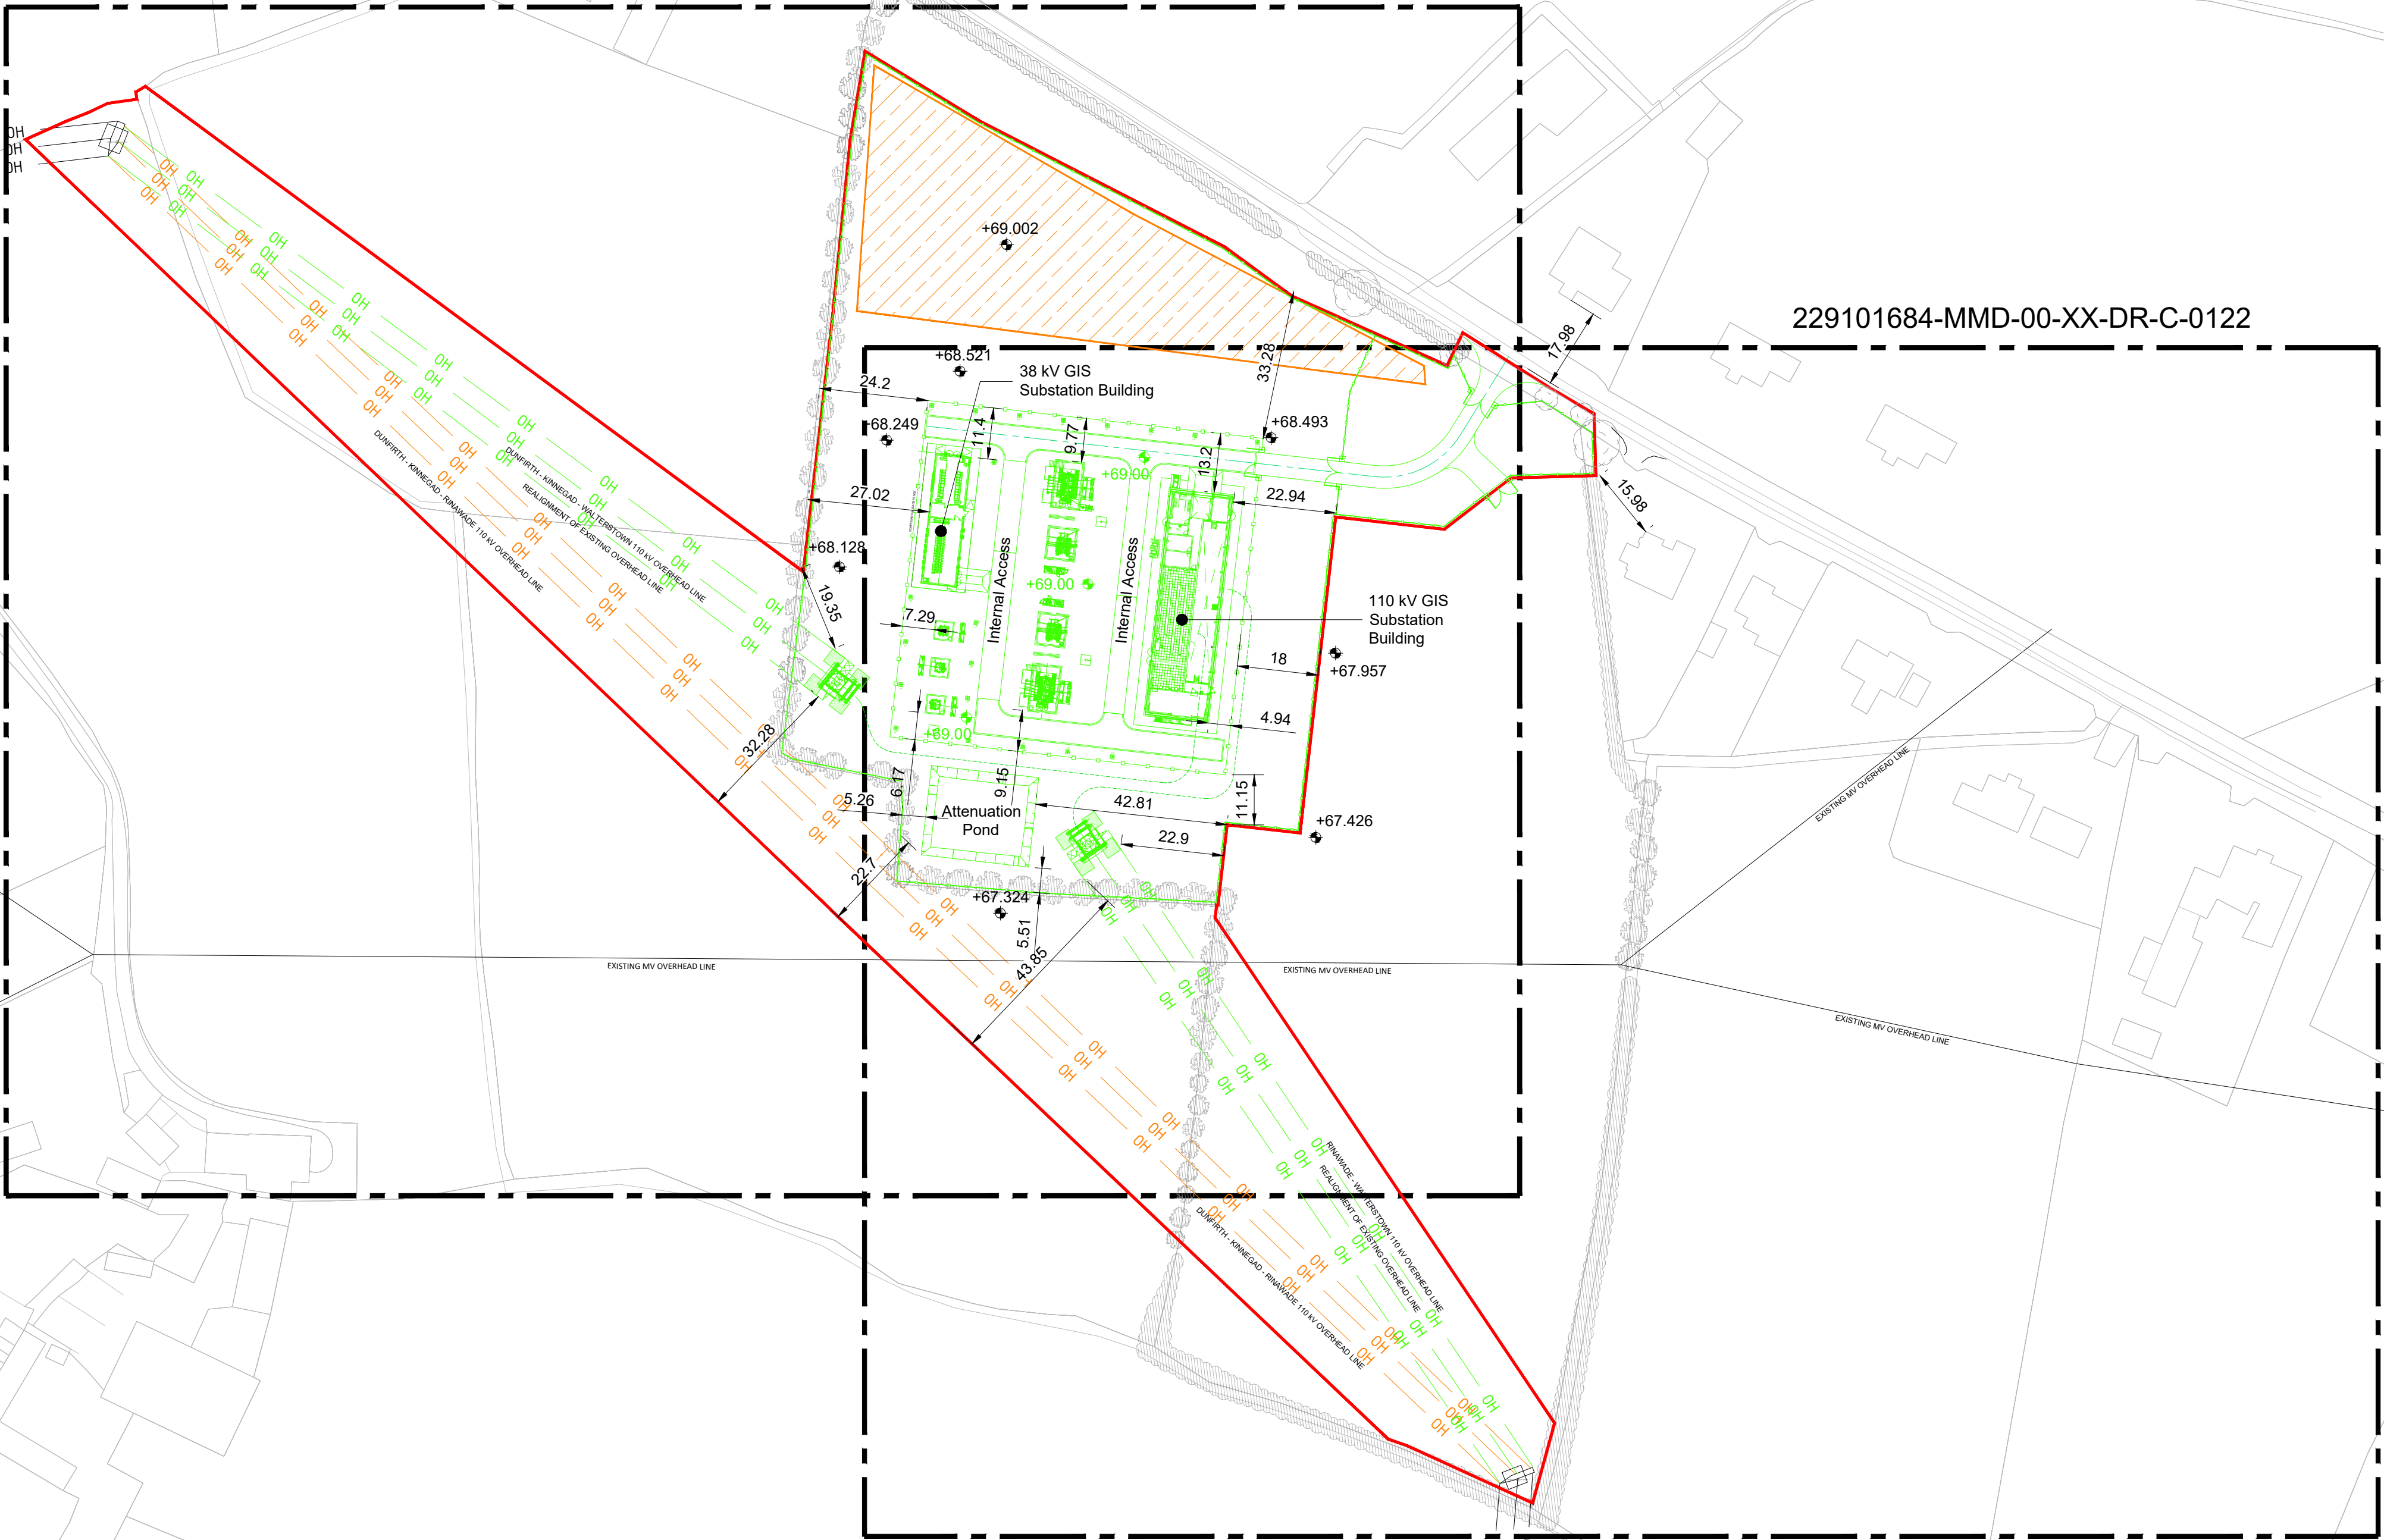


Walterstown

Notes

- For planning purposes only. Not for construction.
- All dimensions are in metres unless otherwise noted.

Key to symbols

- Application Site Boundary
- Proposed Equipment / Infrastructure
- Palisade Fence
- Post & Rail Fence
- 110 kV Underground Cables
- Proposed OHL
- Existing OHL
- OHL to be dismantled
- 4m High Lighting Pole
- 15m High Lightning Mast
- Temporary Construction Compound
- Existing Trees/Hedgerows
- Existing Site Level
- Proposed Site Level

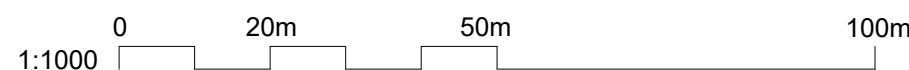

Reference drawings

229101684-MMD-00-XX-DR-C-0121 - Site Layout - Sheet 1
229101684-MMD-00-XX-DR-C-0122 - Site Layout - Sheet 2
229101684-MMD-00-XX-DR-C-0130 - Contiguous Site Elevations

PL1	12/12/2025	M.O.F.	Issued for Planning	GR	NR
Rev	Date	Drawn	Description	Ch'k'd	App'd

M
MOTT
MACDONALD

South Block
Rockfield
Dundrum
Dublin 16
Ireland
T +353 (0)1 291 6700
F
W www.mottmac.com



Title
Walterstown 110 kV Substation
Site Layout - Key Plan

Designed	ESB	Eng check	ESB
Drawn	S. Healy	Coordination	A. Sethi
Dwg check	G. Reid	Approved	N. Roche
Scale at A1	1:1000	Status	PRE
Rev	PL1	Security	STD

Drawing Number
229101684-MMD-00-XX-DR-C-0120

OS Mapping Reference:
OS3127-B, OS3127-D
OS3128-A, OS3128-C

CYAL50465184
© Tailte Éireann - Surveying.