




Notes

- For planning purposes only. Not for construction.
- All dimensions are in metres unless otherwise noted.

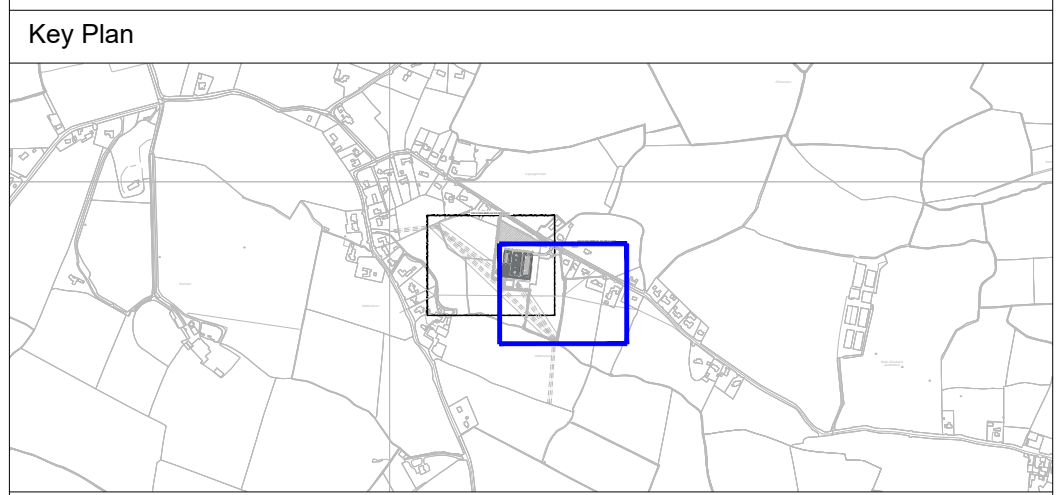

Key to symbols

- Application Site Boundary
- Proposed Equipment / Infrastructure
- Palisade Fence
- Post & Rail Fence
- 110 kV Underground Cables
- Proposed OHL
- Existing OHL
- OHL to be dismantled
- 4m High Lighting Pole
- 15m High Lightning Mast
- Temporary Construction Compound
- Asphalt Finish
- Concrete Finish
- Hardstanding
- Existing Trees/Hedgerows
- Existing Site Level
- Proposed Site Level

1:500 0 10m 25m 50m

Reference drawings

229101684-MMD-00-XX-DR-C-0120 - Site Layout - Key Plan
229101684-MMD-00-XX-DR-C-0121 - Site Layout - Sheet 1
229101684-MMD-00-XX-DR-C-0130 - Contiguous Site Elevations

PL1	12/12/2025	M.O'F.	Issued for Planning	GR	NR
Rev	Date	Drawn	Description	Ch'k'd	App'd



**MOTT
MACDONALD**

South Block
Rockfield
Dundrum
Dublin 16
Ireland
T +353 (0)1 291 6700
F
W www.mottmac.com

Client



Title

Walterstown 110 kV Substation

Site Layout
Sheet 2

Designed	ESB	Eng check	ESB
Drawn	S. Healy	Coordination	A. Sethi
Dwg check	G. Reid	Approved	N. Roche
Scale at A1	Status	Rev	Security
1:500	PRE	PL1	STD

Drawing Number

229101684-MMD-00-XX-DR-C-0122