




### East Elevation

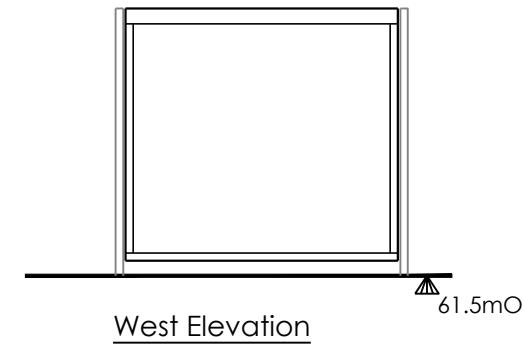

### West Elevation

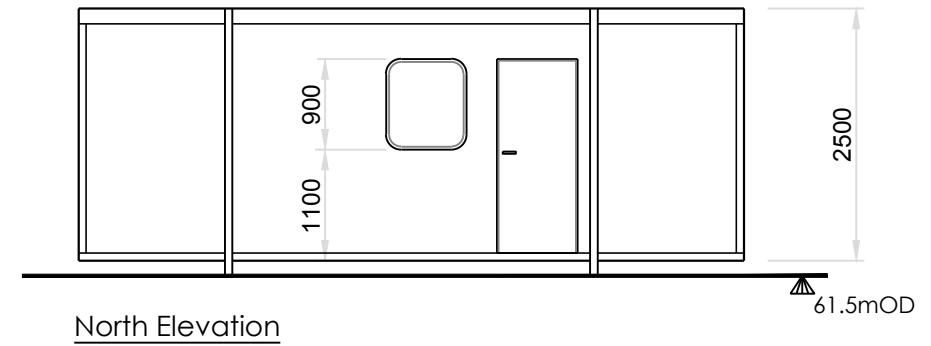

### North Elevation

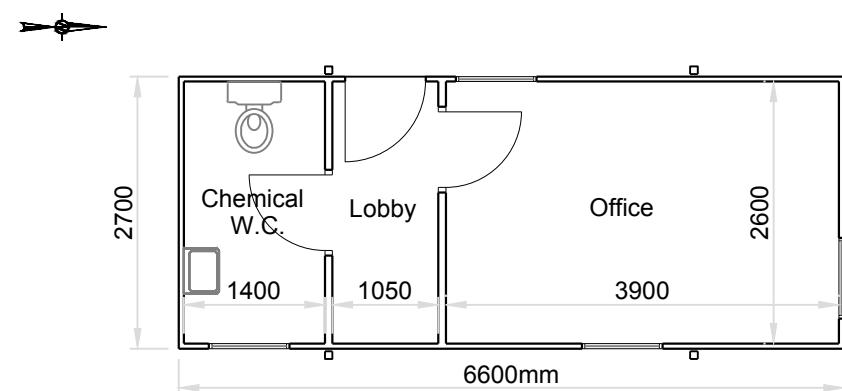

## Floor Plan

NOTES:  
ALL DIMENSIONS ARE IN MILLIMETRE  
UNLESS OTHERWISE STATED.  
ALL HEIGHTS ARE IN METRES &  
RELATIVE TO O.S. DATUM.  
SEE DRAWING 03 FOR OVERALL  
LOCATIONS.



CLIENT

HERBERT STREET FINANCIAL

CONSULTANT

The logo for WSP, consisting of the letters 'WSP' in a bold, red, sans-serif font. The 'W' and 'S' are connected, and the 'P' is a separate vertical bar.

---

PROJECT  
**SOIL RECOVERY FACILITY  
KILMARTIN, ASHFORD, Co. WICKLOW**

## TITLE

## PROPOSED WELFARE PORTACABIN FACILITIES

PROJECT No. <b>40000103</b>	DRAWING No. <b>06</b>	Rev. <b>A</b>	SCALE <b>1:75 A3</b>
--------------------------------	--------------------------	------------------	-------------------------