


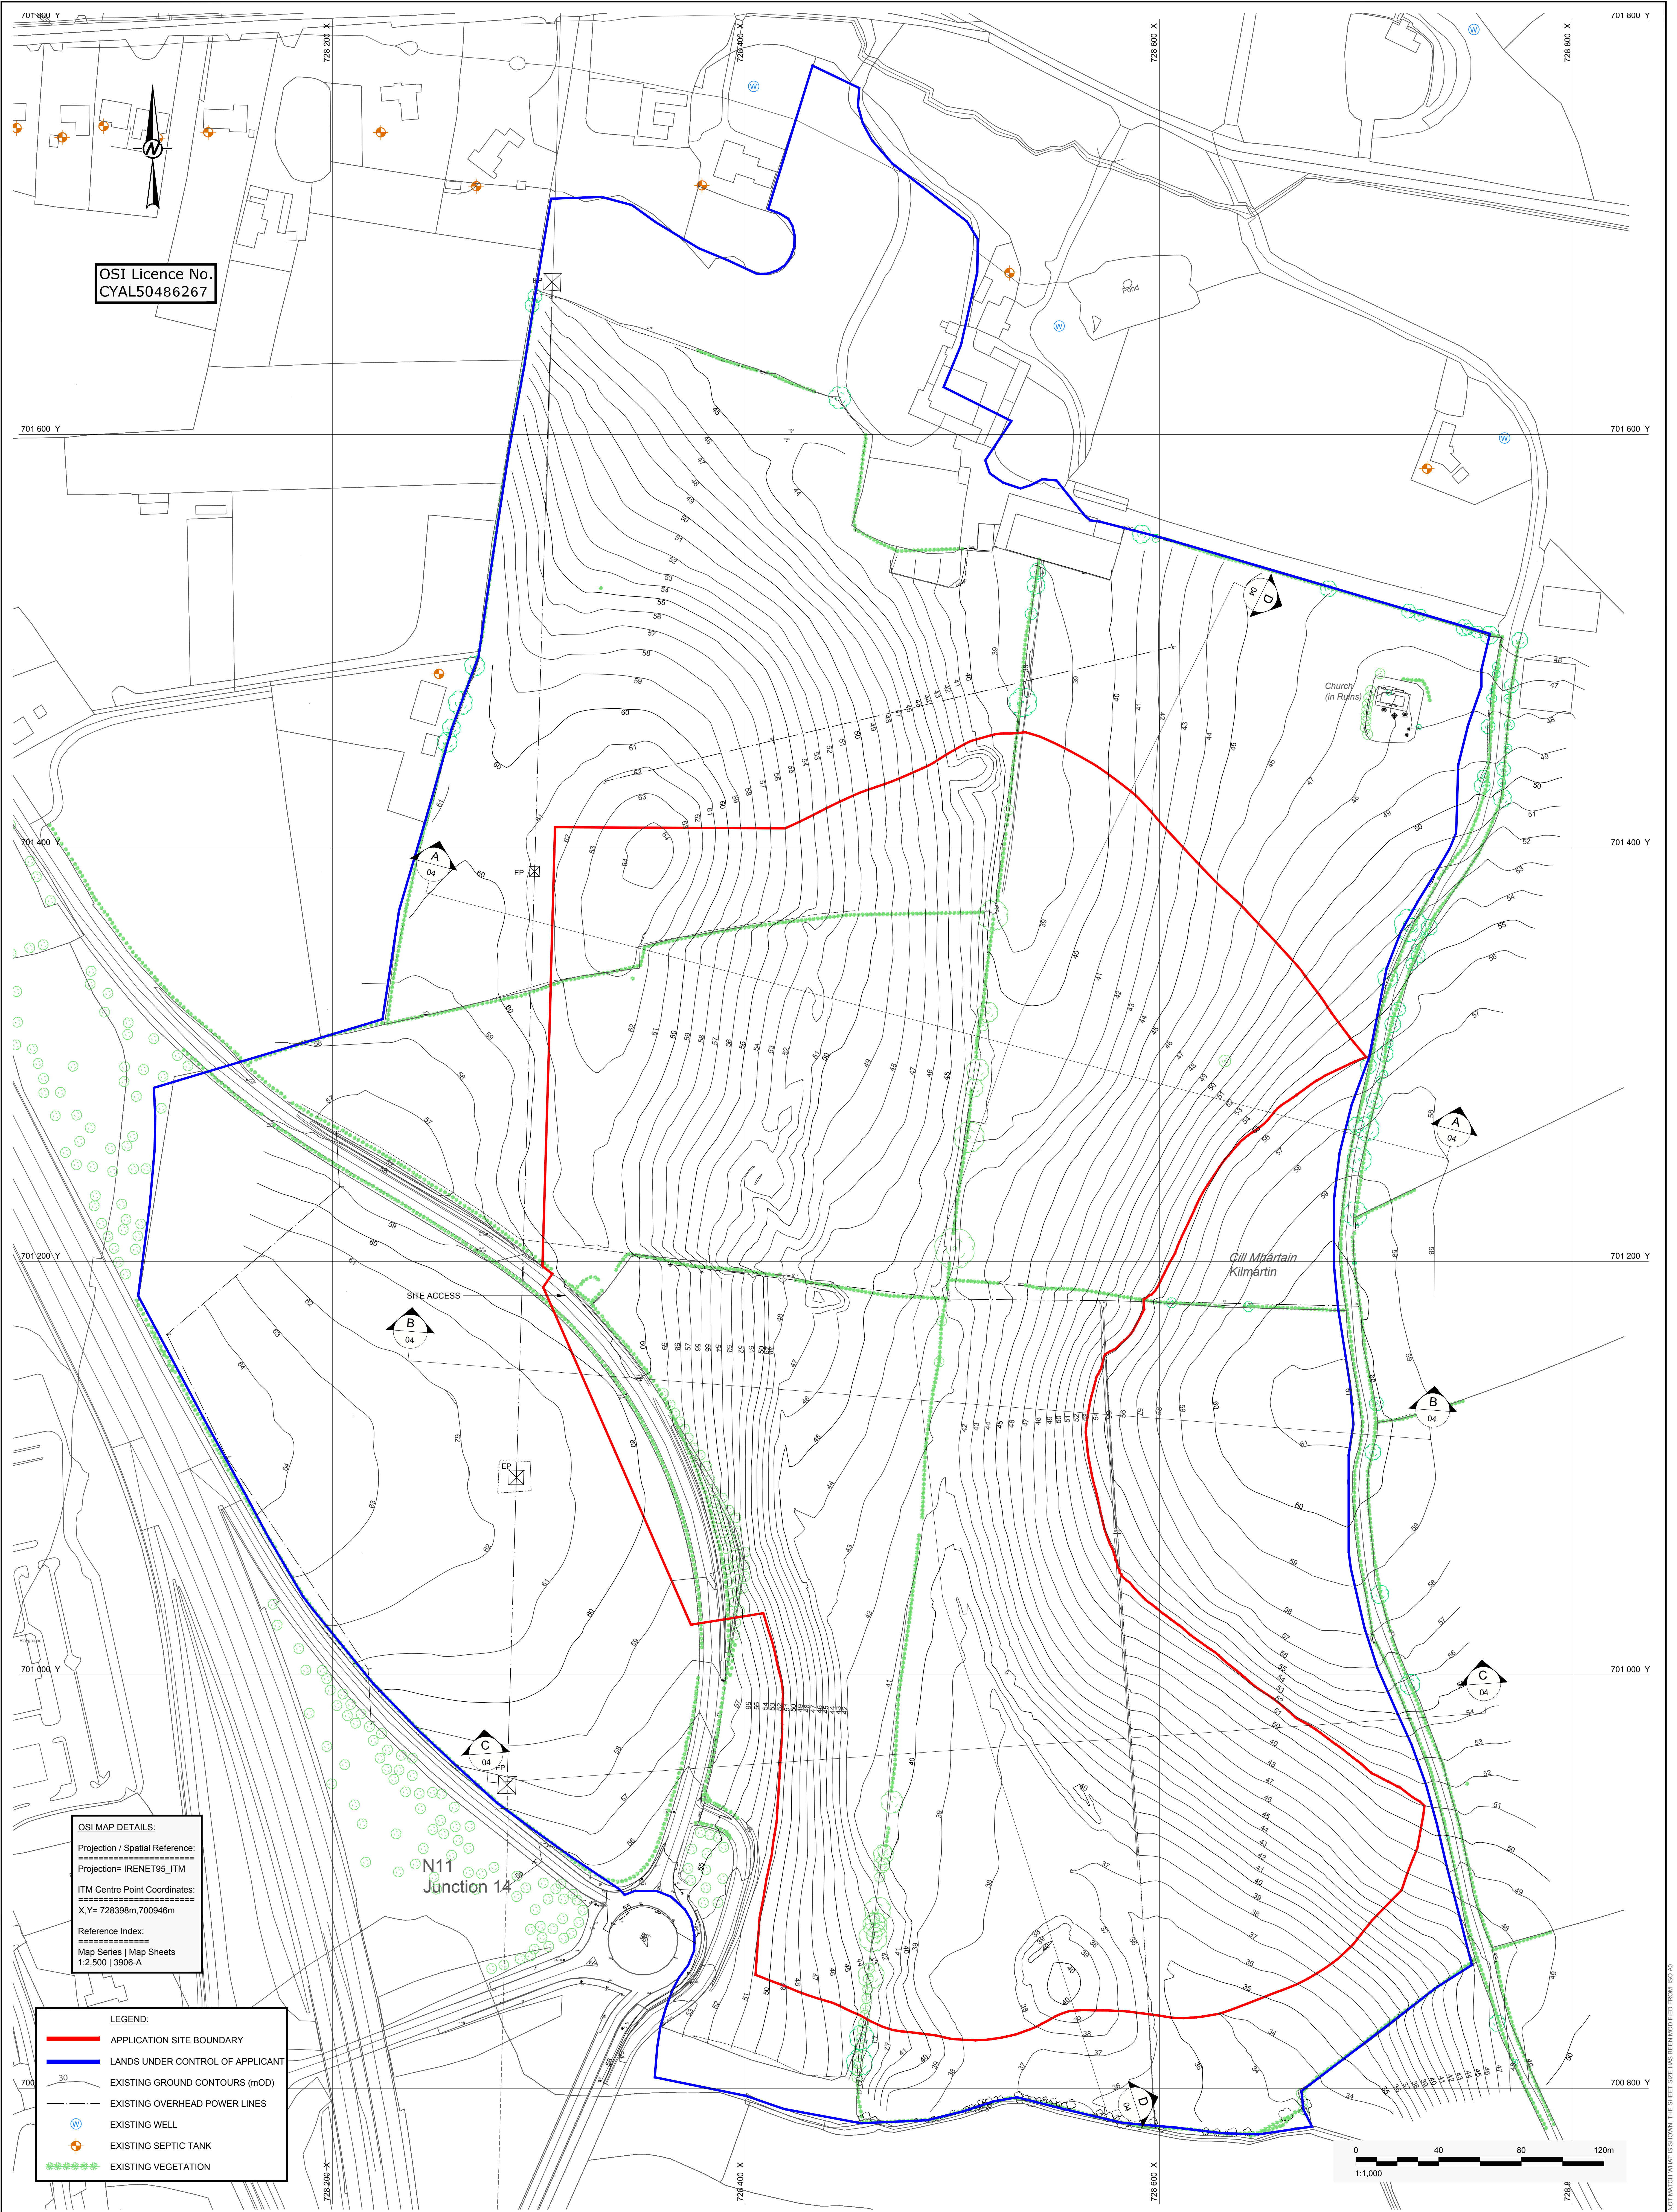

OSI Licence No.
CYAL50486267

OSI MAP DETAILS:
Projection / Spatial Reference:
===== IRENET95_ITM
ITM Centre Point Coordinates:
===== X,Y= 728398m,700946m
Reference Index:
===== Map Series | Map Sheets
1,2,500 | 3906-A

LEGEND:

- APPLICATION SITE BOUNDARY
- LANDS UNDER CONTROL OF APPLICANT
- EXISTING GROUND CONTOURS (MOD)
- EXISTING OVERHEAD POWER LINES
- EXISTING WELL
- EXISTING SEPTIC TANK
- EXISTING VEGETATION

NOTES:

GRID REFERENCES ARE IN METRES
& TO IRISH NATIONAL GRID.
LEVELS ARE IN METRES
& TO O.S. DATUM.
DIMENSIONS ARE IN METRES.

CLIENT

HERBERT STREET FINANCIAL

CONSULTANT



YYYY-MM-DD 2025-Nov-03
DESIGNED POB
PREPARED BVV
REVIEWED RT
APPROVED RT

PROJECT

SOIL RECOVERY FACILITY
KILMARTIN, ASHFORD, Co. WICKLOW

TITLE

EXISTING CONDITIONS (OVERVIEW AT NON-STATUTORY
SCALE)

PROJECT NO. 40000103
DRAWING NO. 11
REV. B
SCALE 1:1000 AO