
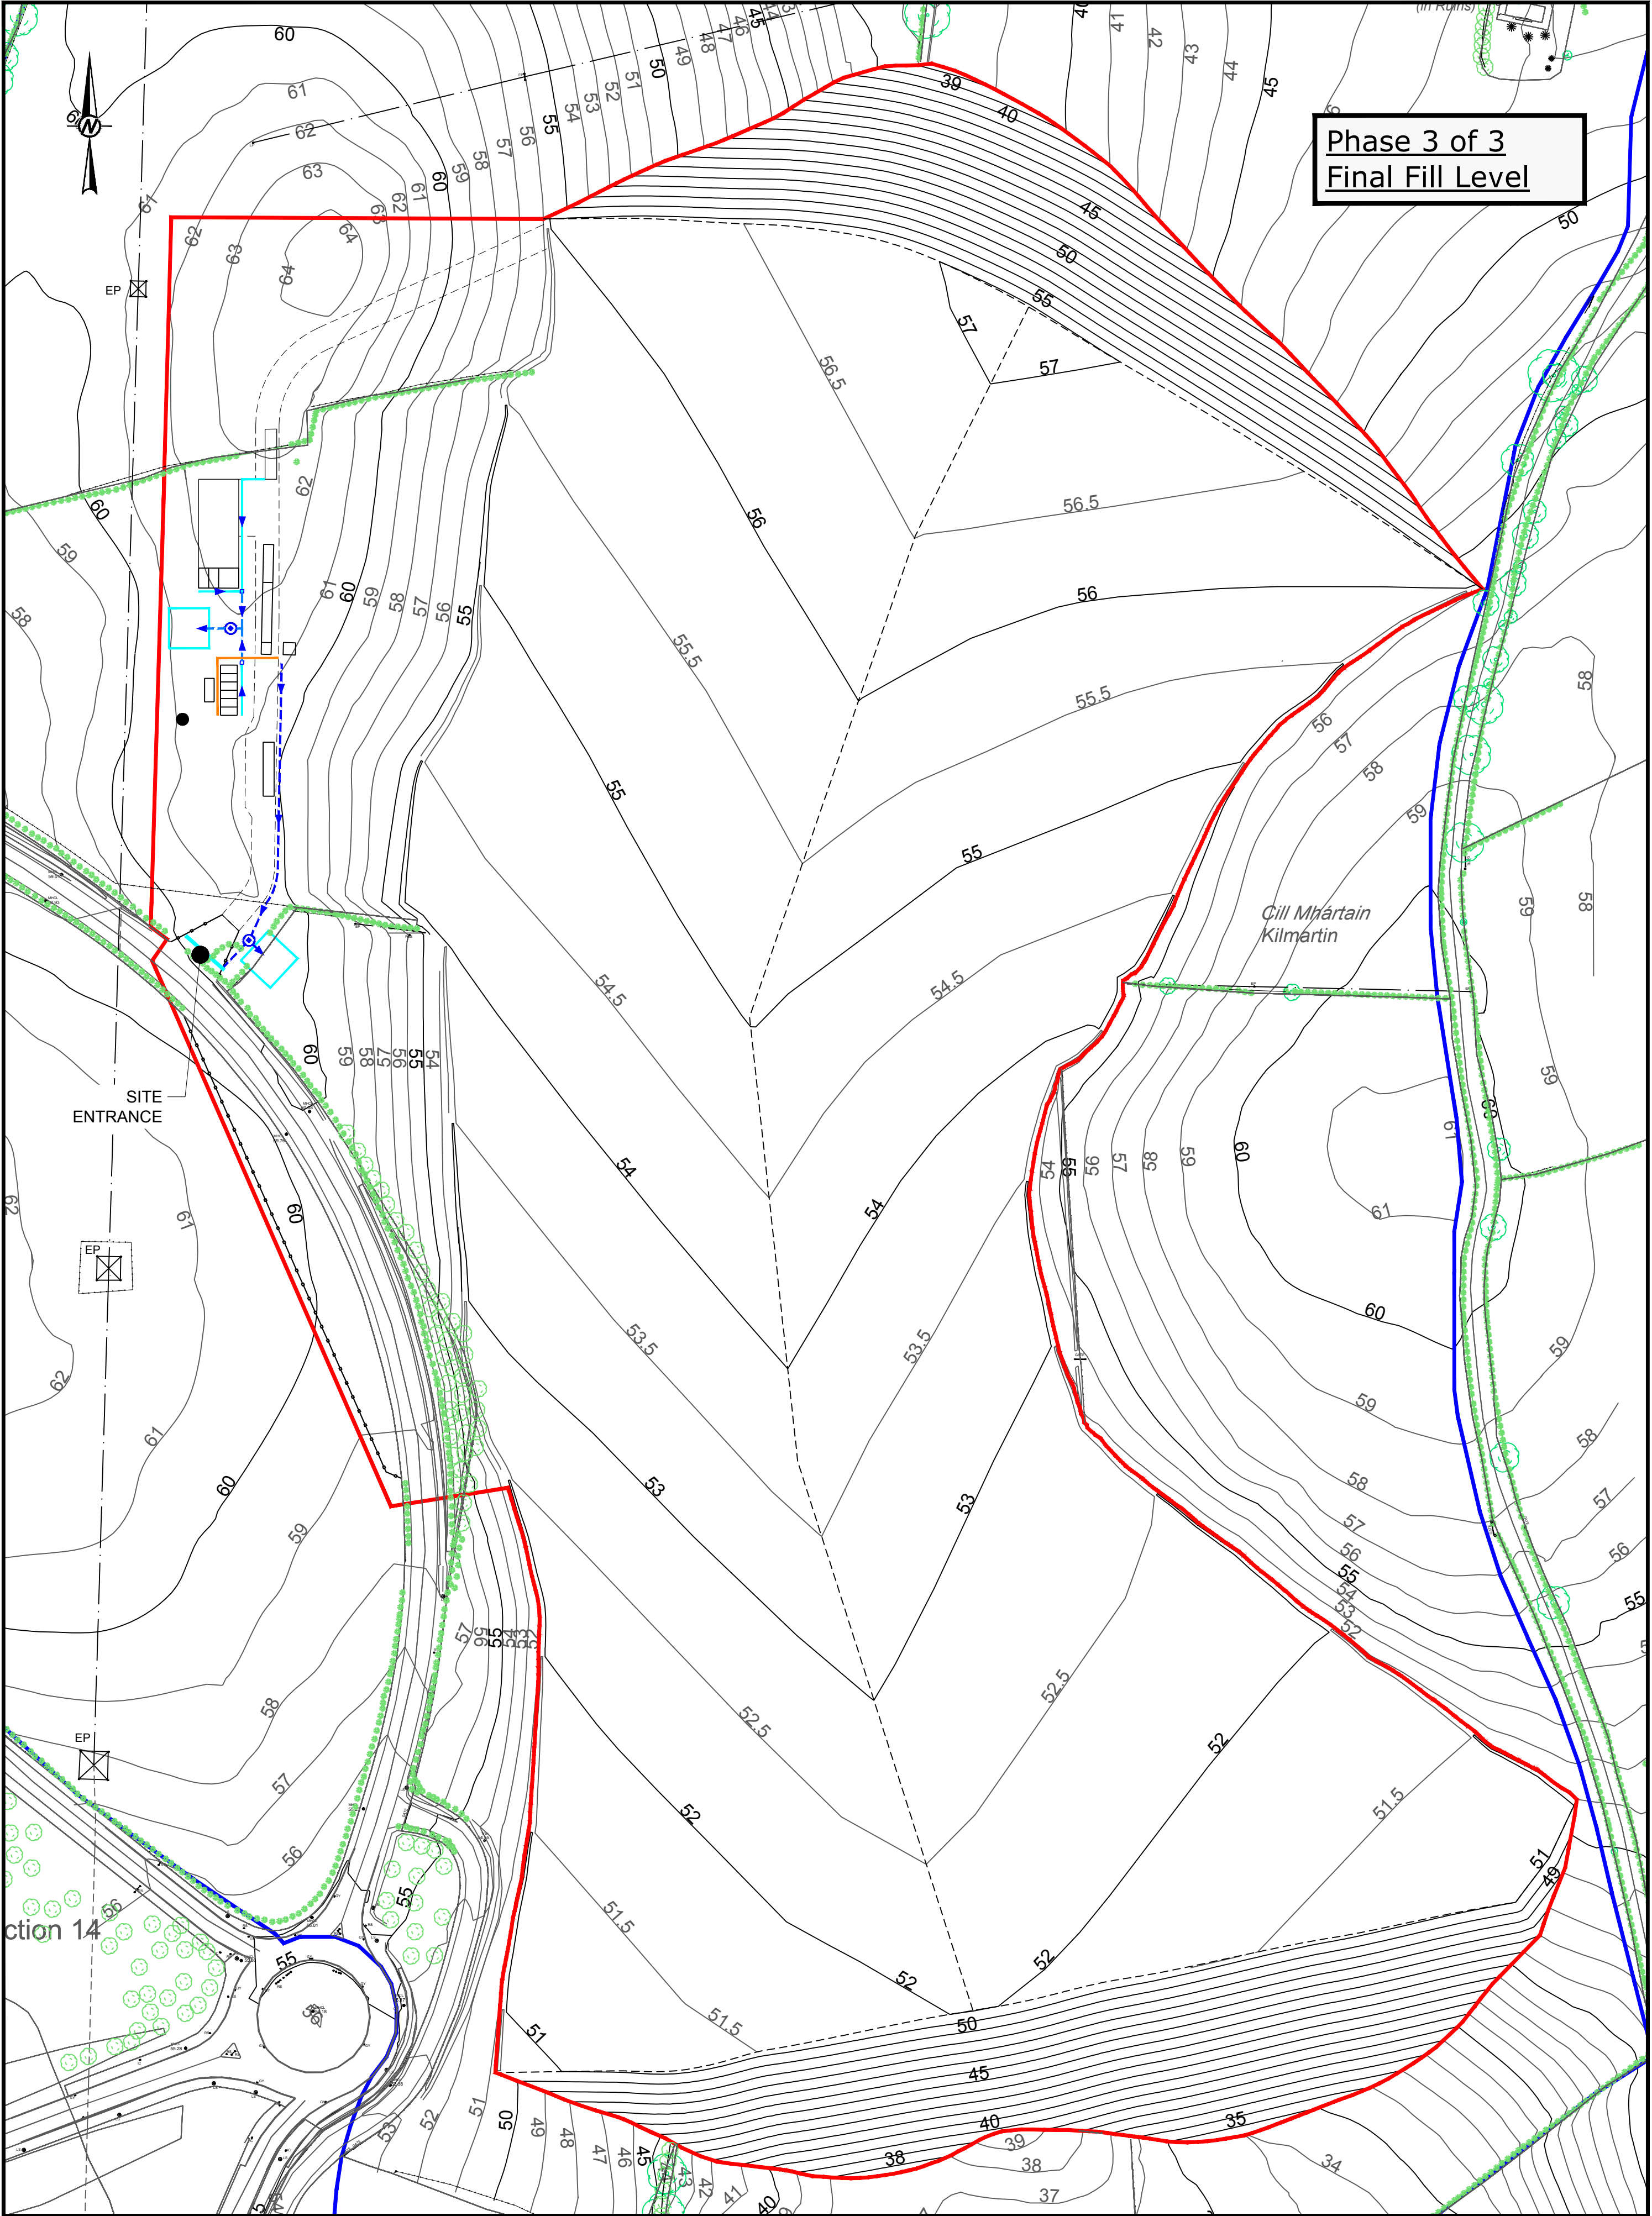
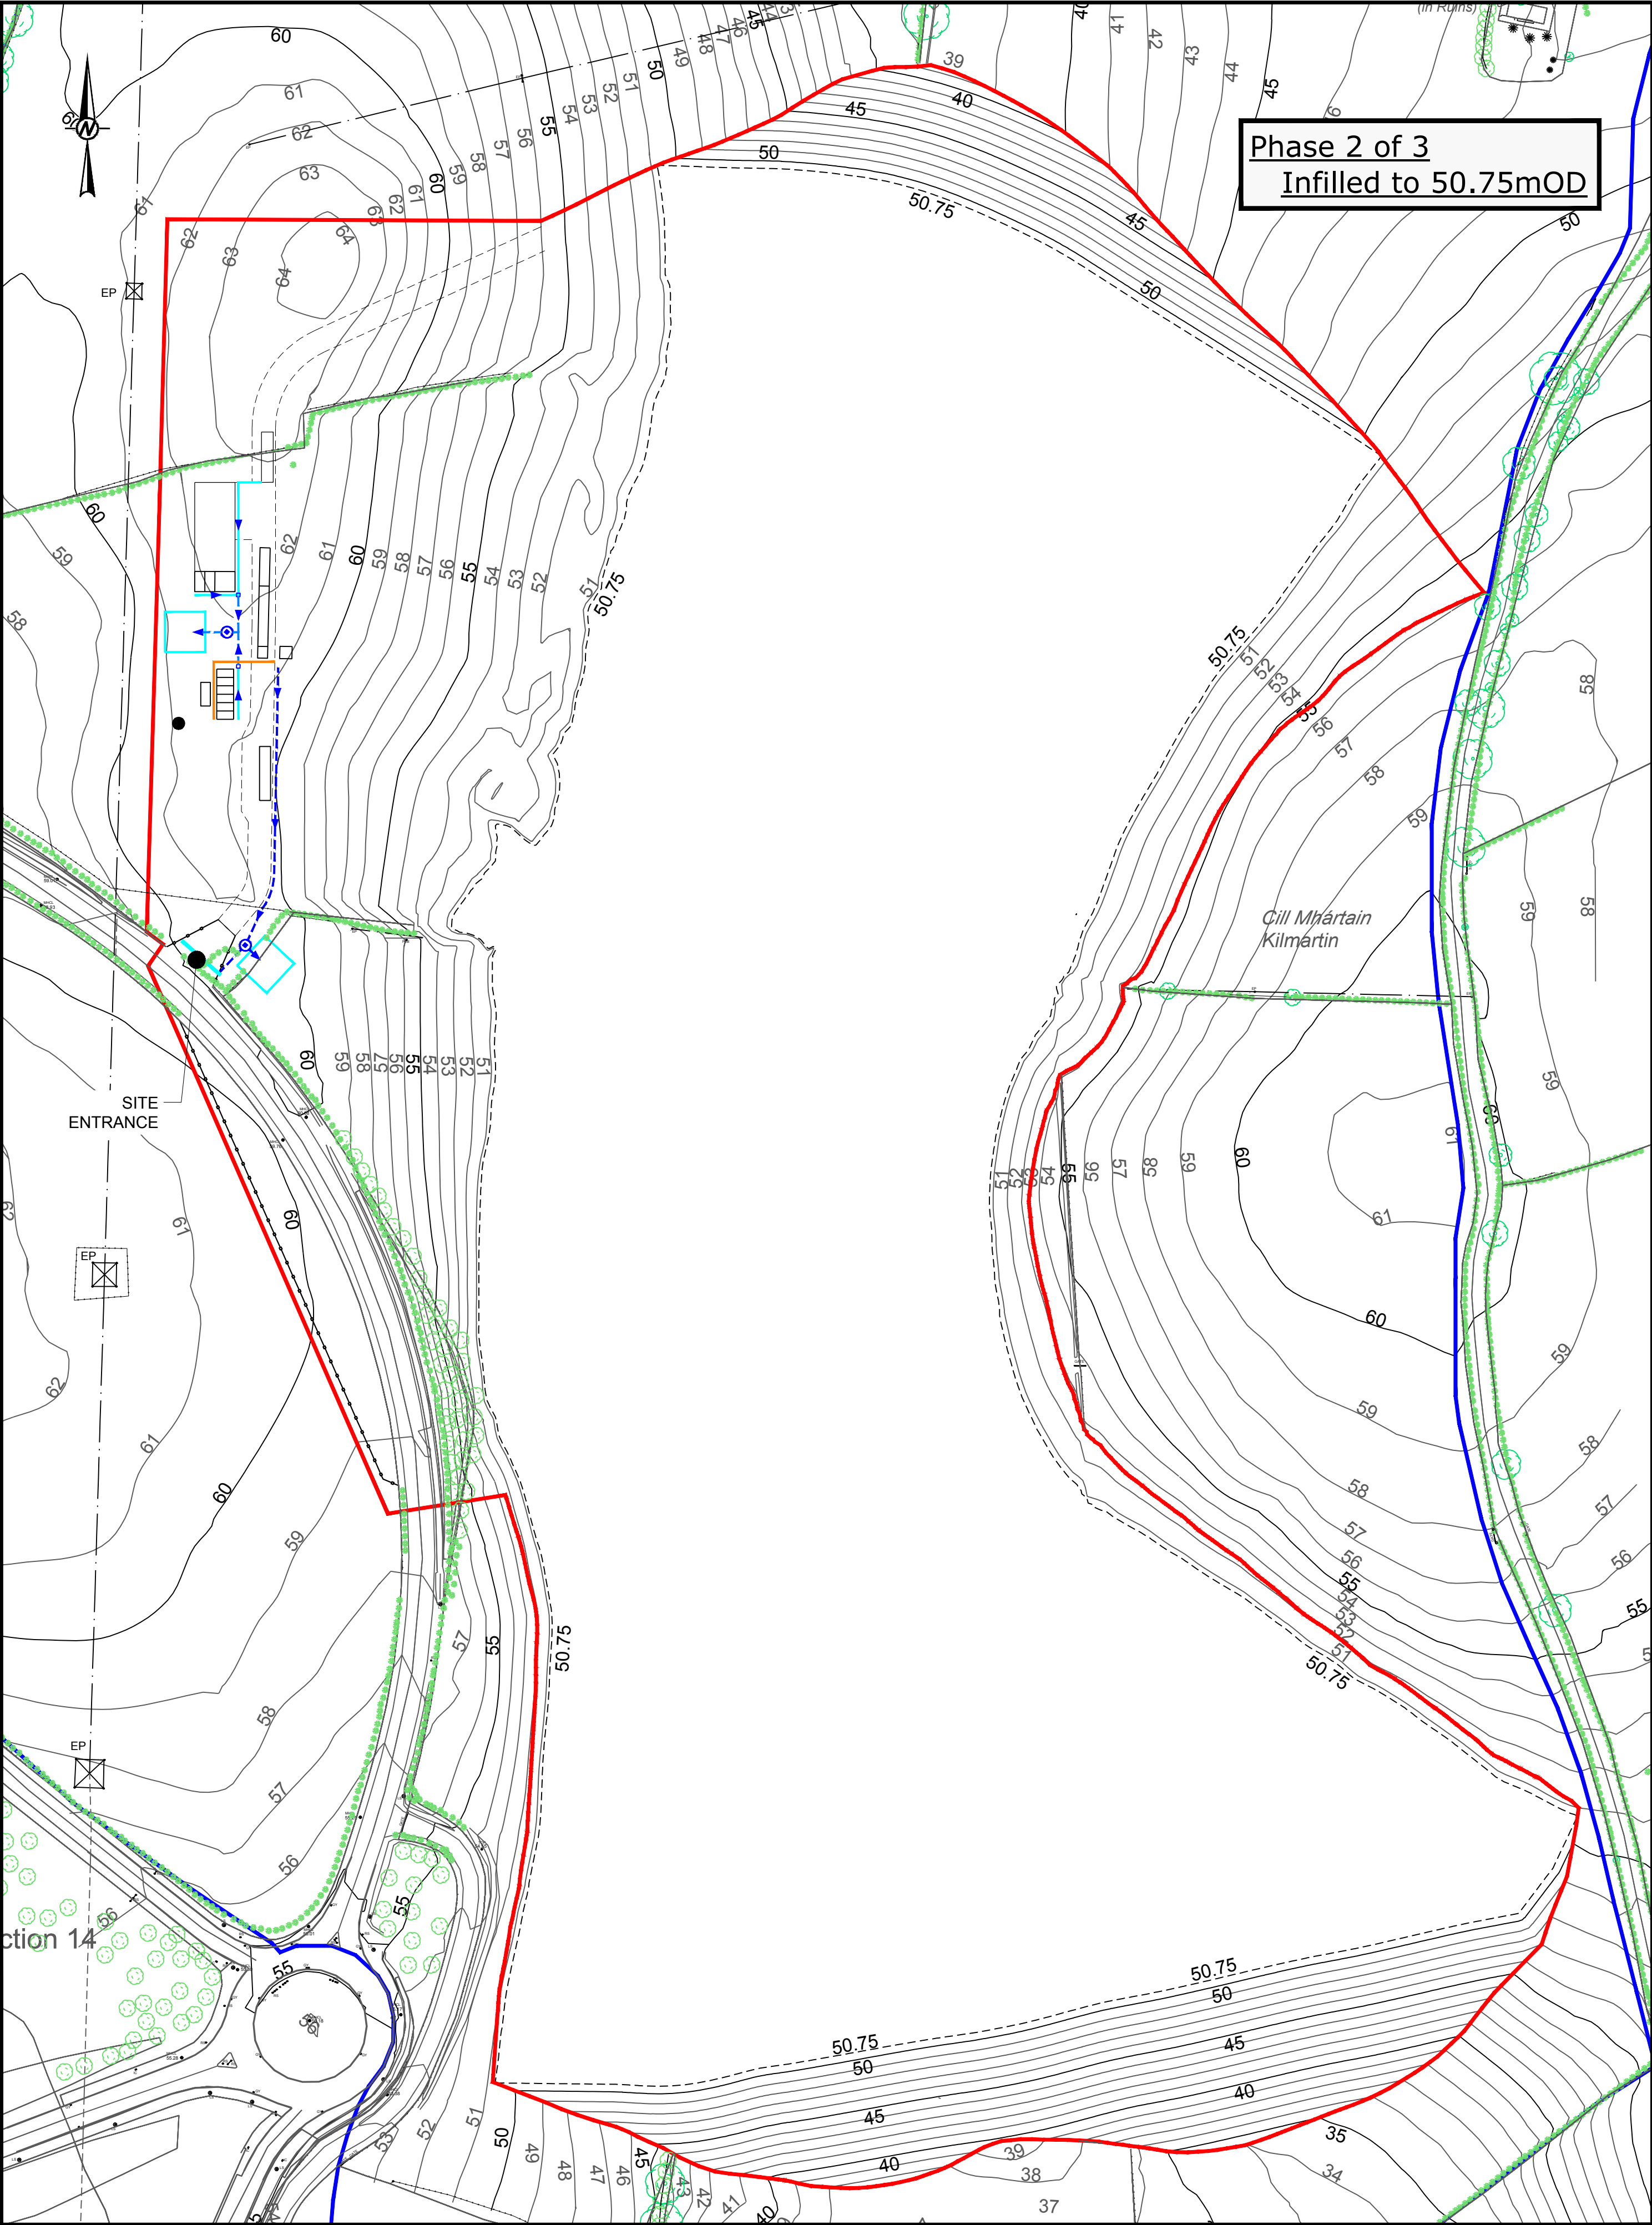
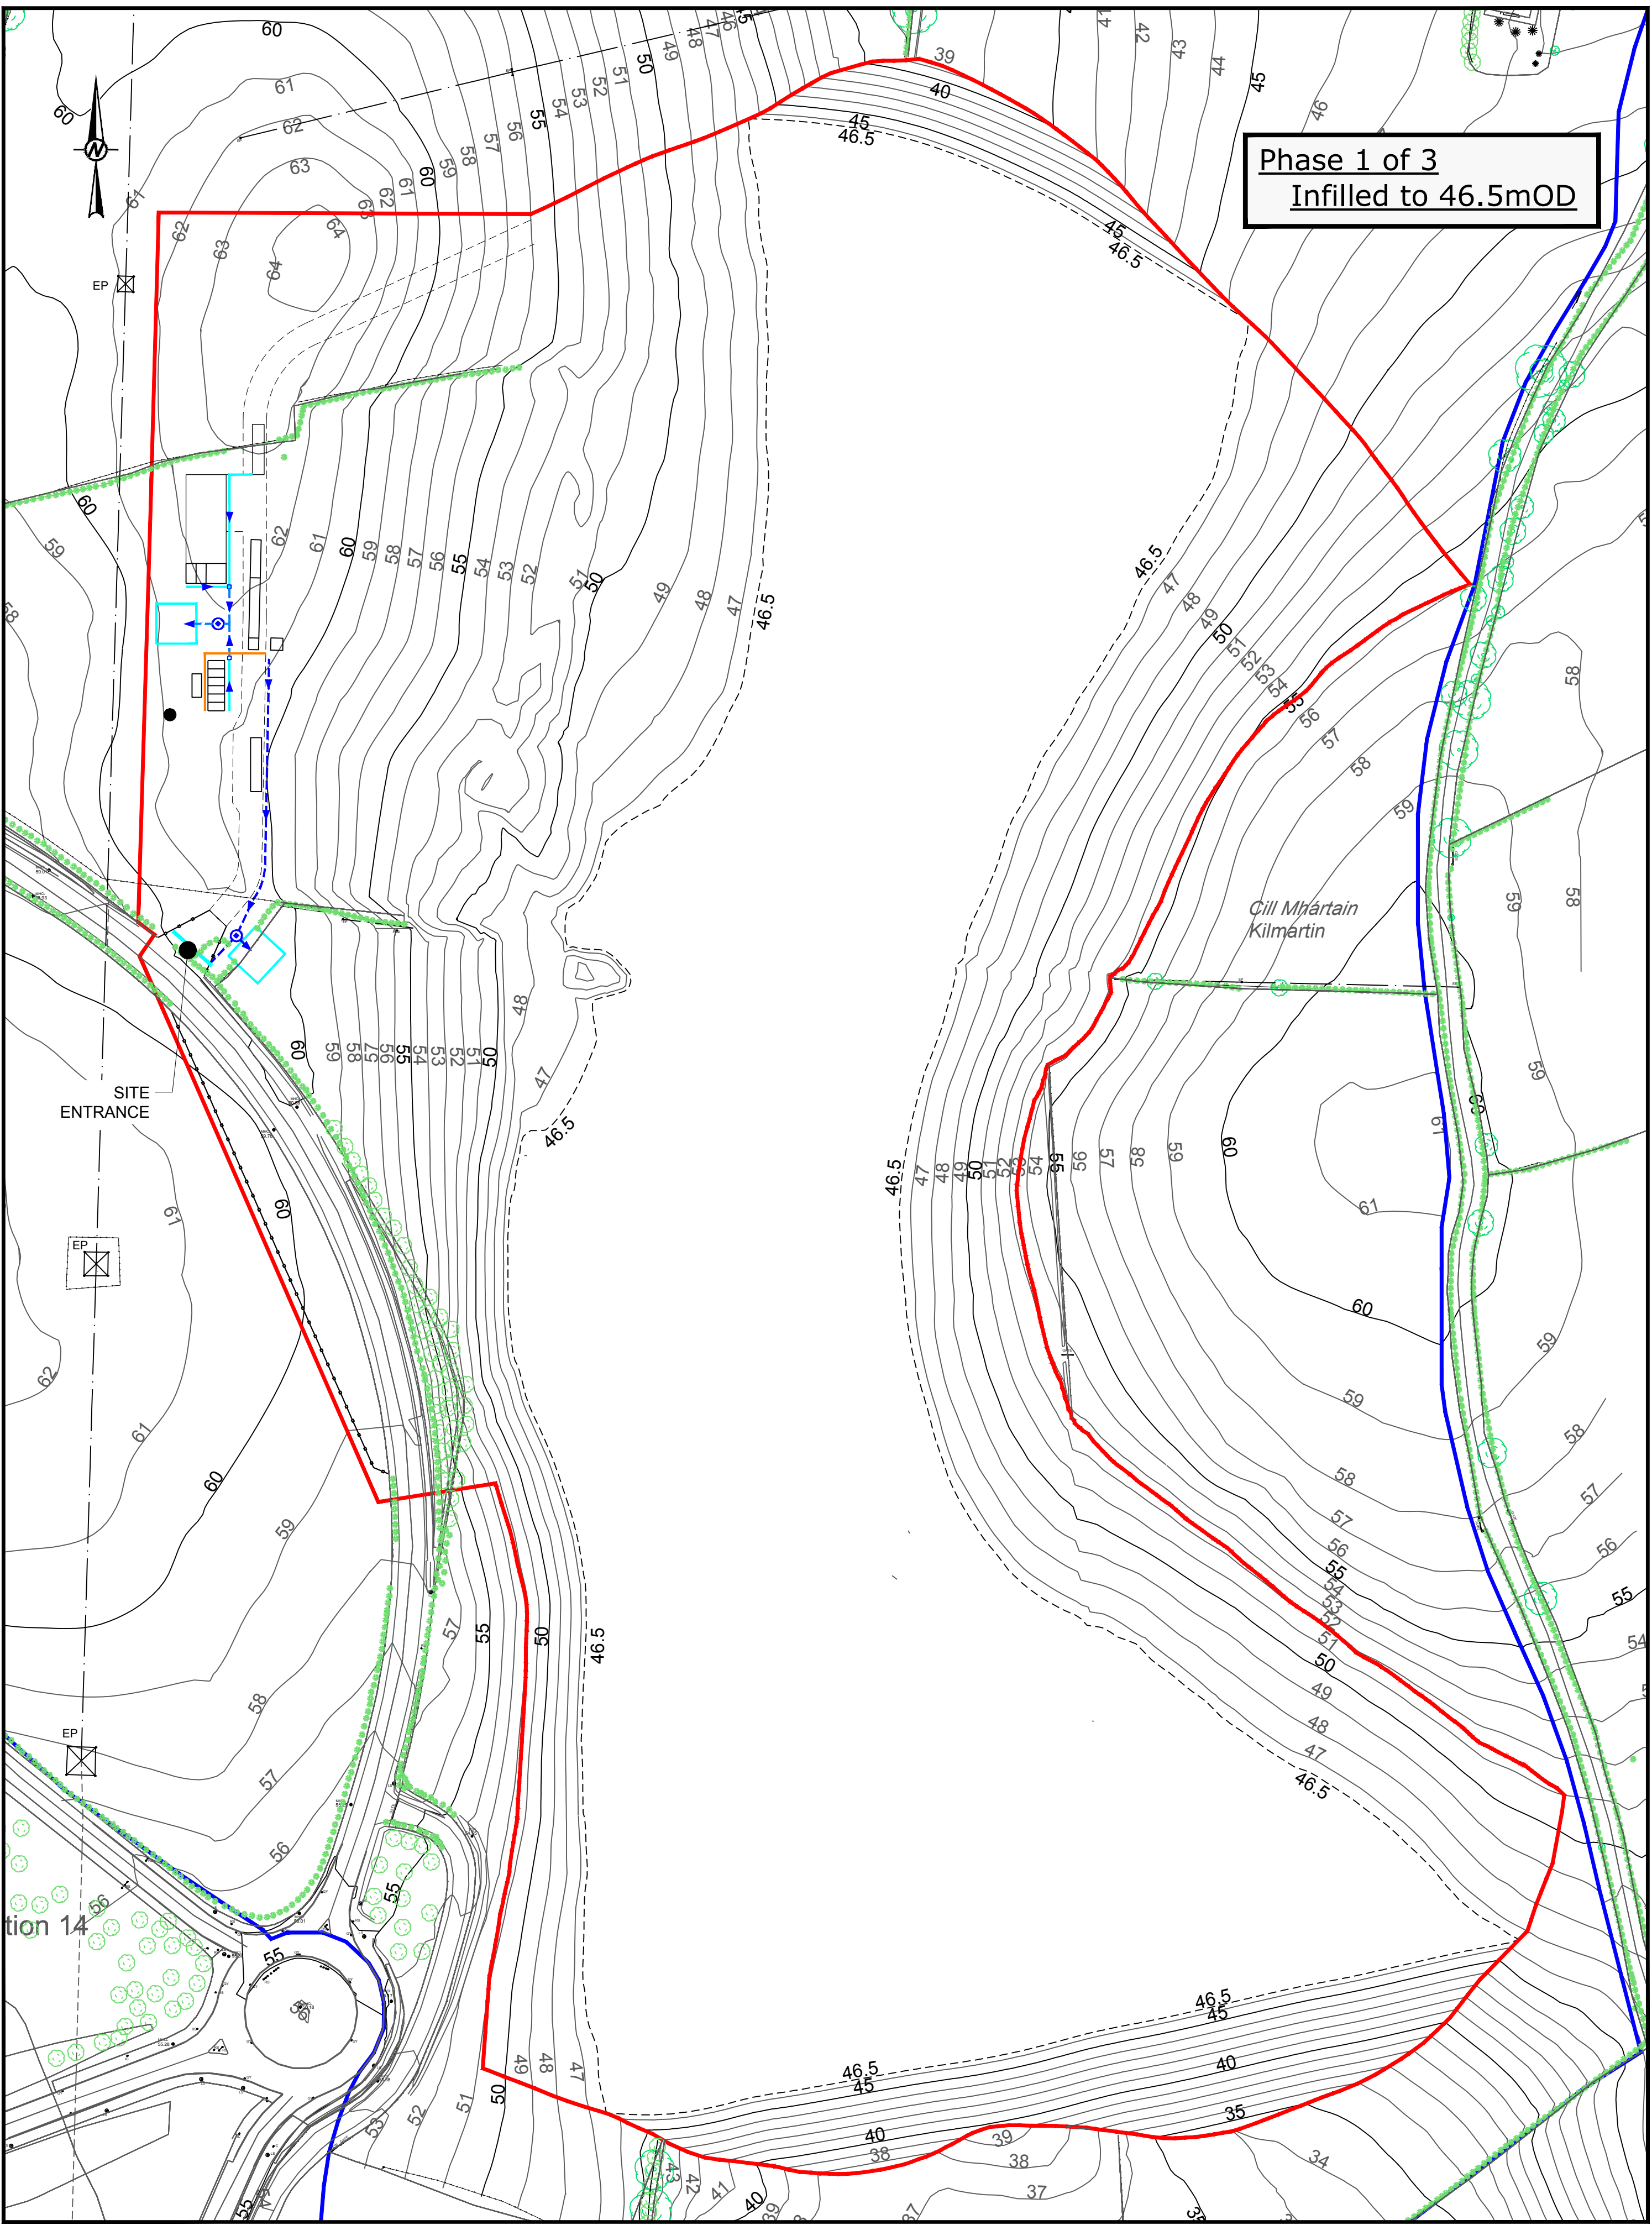


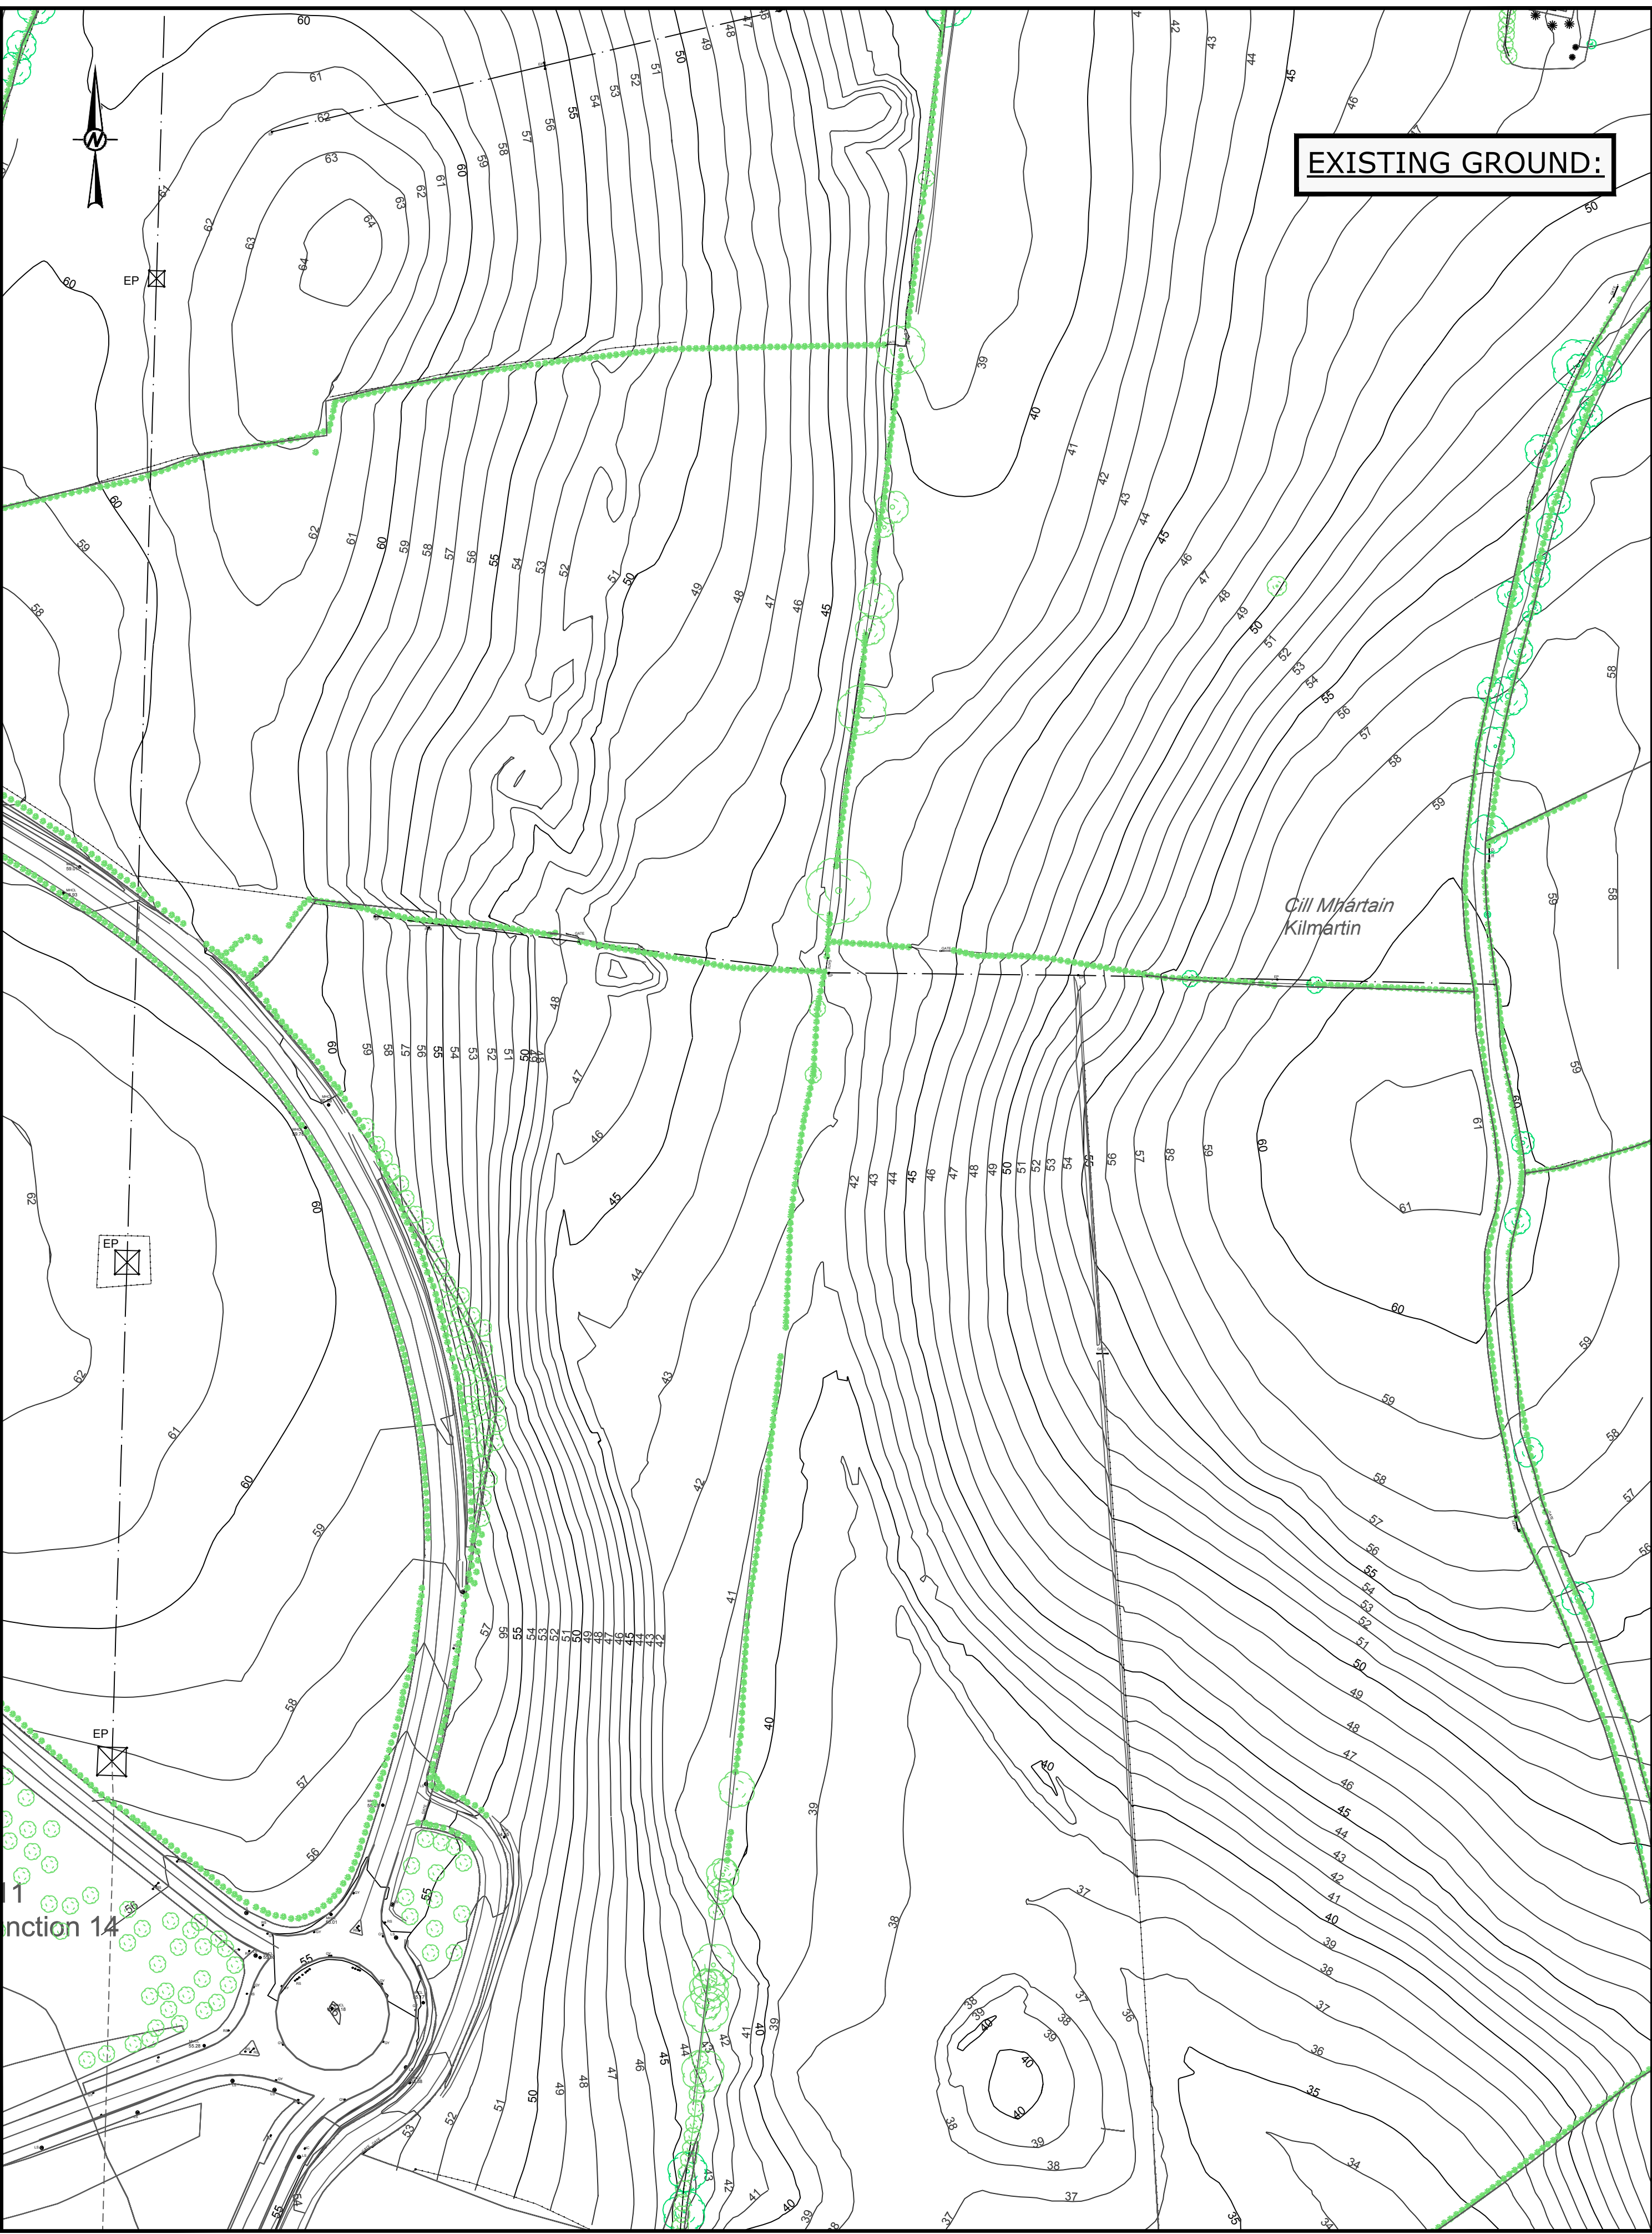

OSI MAP DETAILS:

Projection / Spatial Reference:
Projection= IRENET95_ITM
ITM Centre Point Coordinates:
X,Y= 728398m,700946m
Reference Index:
Map Series | Map Sheets
1:2,500 | 3906-A

LEGEND:

- APPLICATION SITE BOUNDARY
- LANDS UNDER CONTROL OF APPLICANT
- EXISTING GROUND CONTOUR (mOD)
- EXISTING OVERHEAD POWER LINES
- EXISTING WELL
- EXISTING SEPTIC TANK
- EXISTING VEGETATION

NOTES:

LEVELS ARE IN METRES
& TO O.S. DATUM.

OSI Licence No.,
CYAL50486267

0 50 100 150m
1:1,250

CLIENT
HERBERT STREET FINANCIAL

CONSULTANT
wsp

YYYY-MM-DD	2025-Nov-03
DESIGNED	POB
PREPARED	BVV
REVIEWED	RT
APPROVED	RT

PROJECT
SOIL RECOVERY FACILITY
KILMARTIN, ASHFORD, Co. WICKLOW

TITLE
PROPOSED PHASING SEQUENCE PLAN

PROJECT NO.	DRAWING NO.	REV.	SCALE
40000103	10	A	1:1,250 A0