


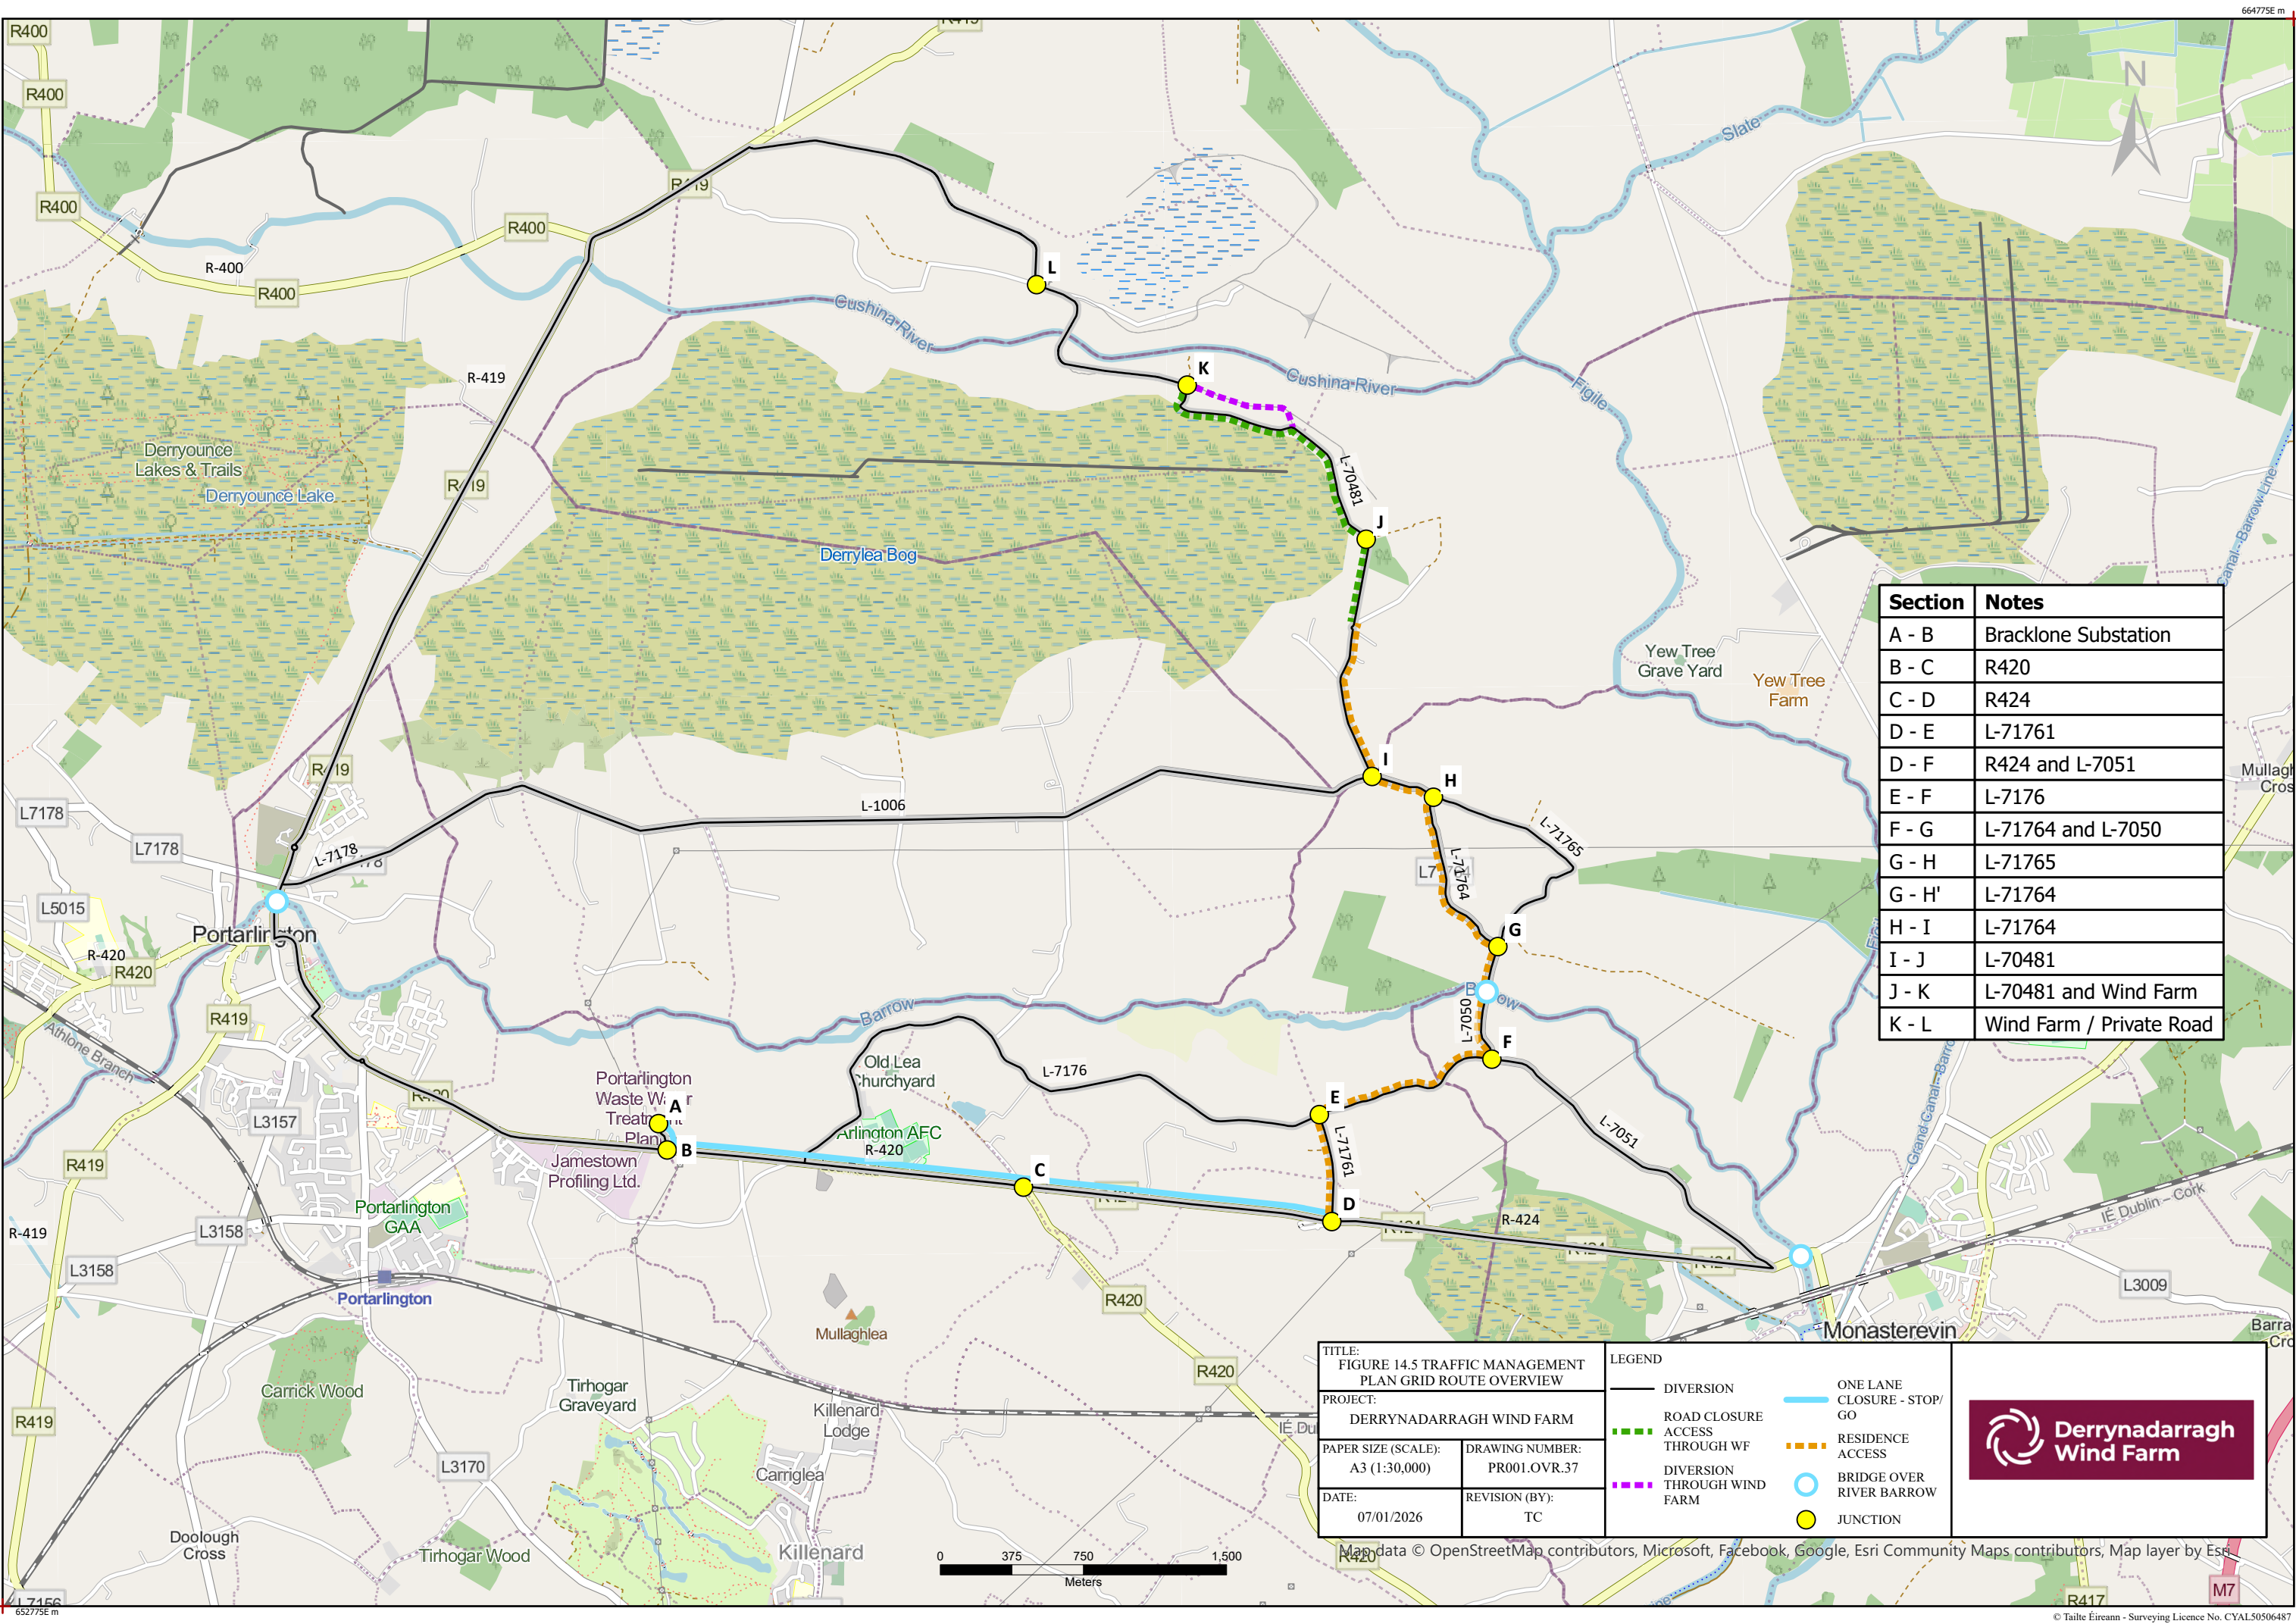

Section	Notes
A - B	Bracklone Substation
B - C	R420
C - D	R424
D - E	L-71761
D - F	R424 and L-7051
E - F	L-7176
F - G	L-71764 and L-7050
G - H	L-71765
G - H'	L-71764
H - I	L-71764
I - J	L-70481
J - K	L-70481 and Wind Farm
K - L	Wind Farm / Private Road

TITLE: FIGURE 14.5 TRAFFIC MANAGEMENT PLAN GRID ROUTE OVERVIEW	
PROJECT: DERRYNADARRAGH WIND FARM	
PAPER SIZE (SCALE): A3 (1:30,000)	DRAWING NUMBER: PR001.OVR.37
DATE: 07/01/2026	REVISION (BY): TC

LEGEND	
	DIVERSION
	ROAD CLOSURE
	ACCESS THROUGH WF
	DIVERSION THROUGH WIND FARM
	ONE LANE CLOSURE - STOP/GO
	RESIDENCE ACCESS
	BRIDGE OVER RIVER BARROW
	JUNCTION



Map data © OpenStreetMap contributors, Microsoft, Facebook, Google, Esri Community Maps contributors, Map layer by Esri