



TYPICAL SECTION THROUGH LOCAL PUBLIC ROAD L-7176(SOLID)
SCALE 1:15



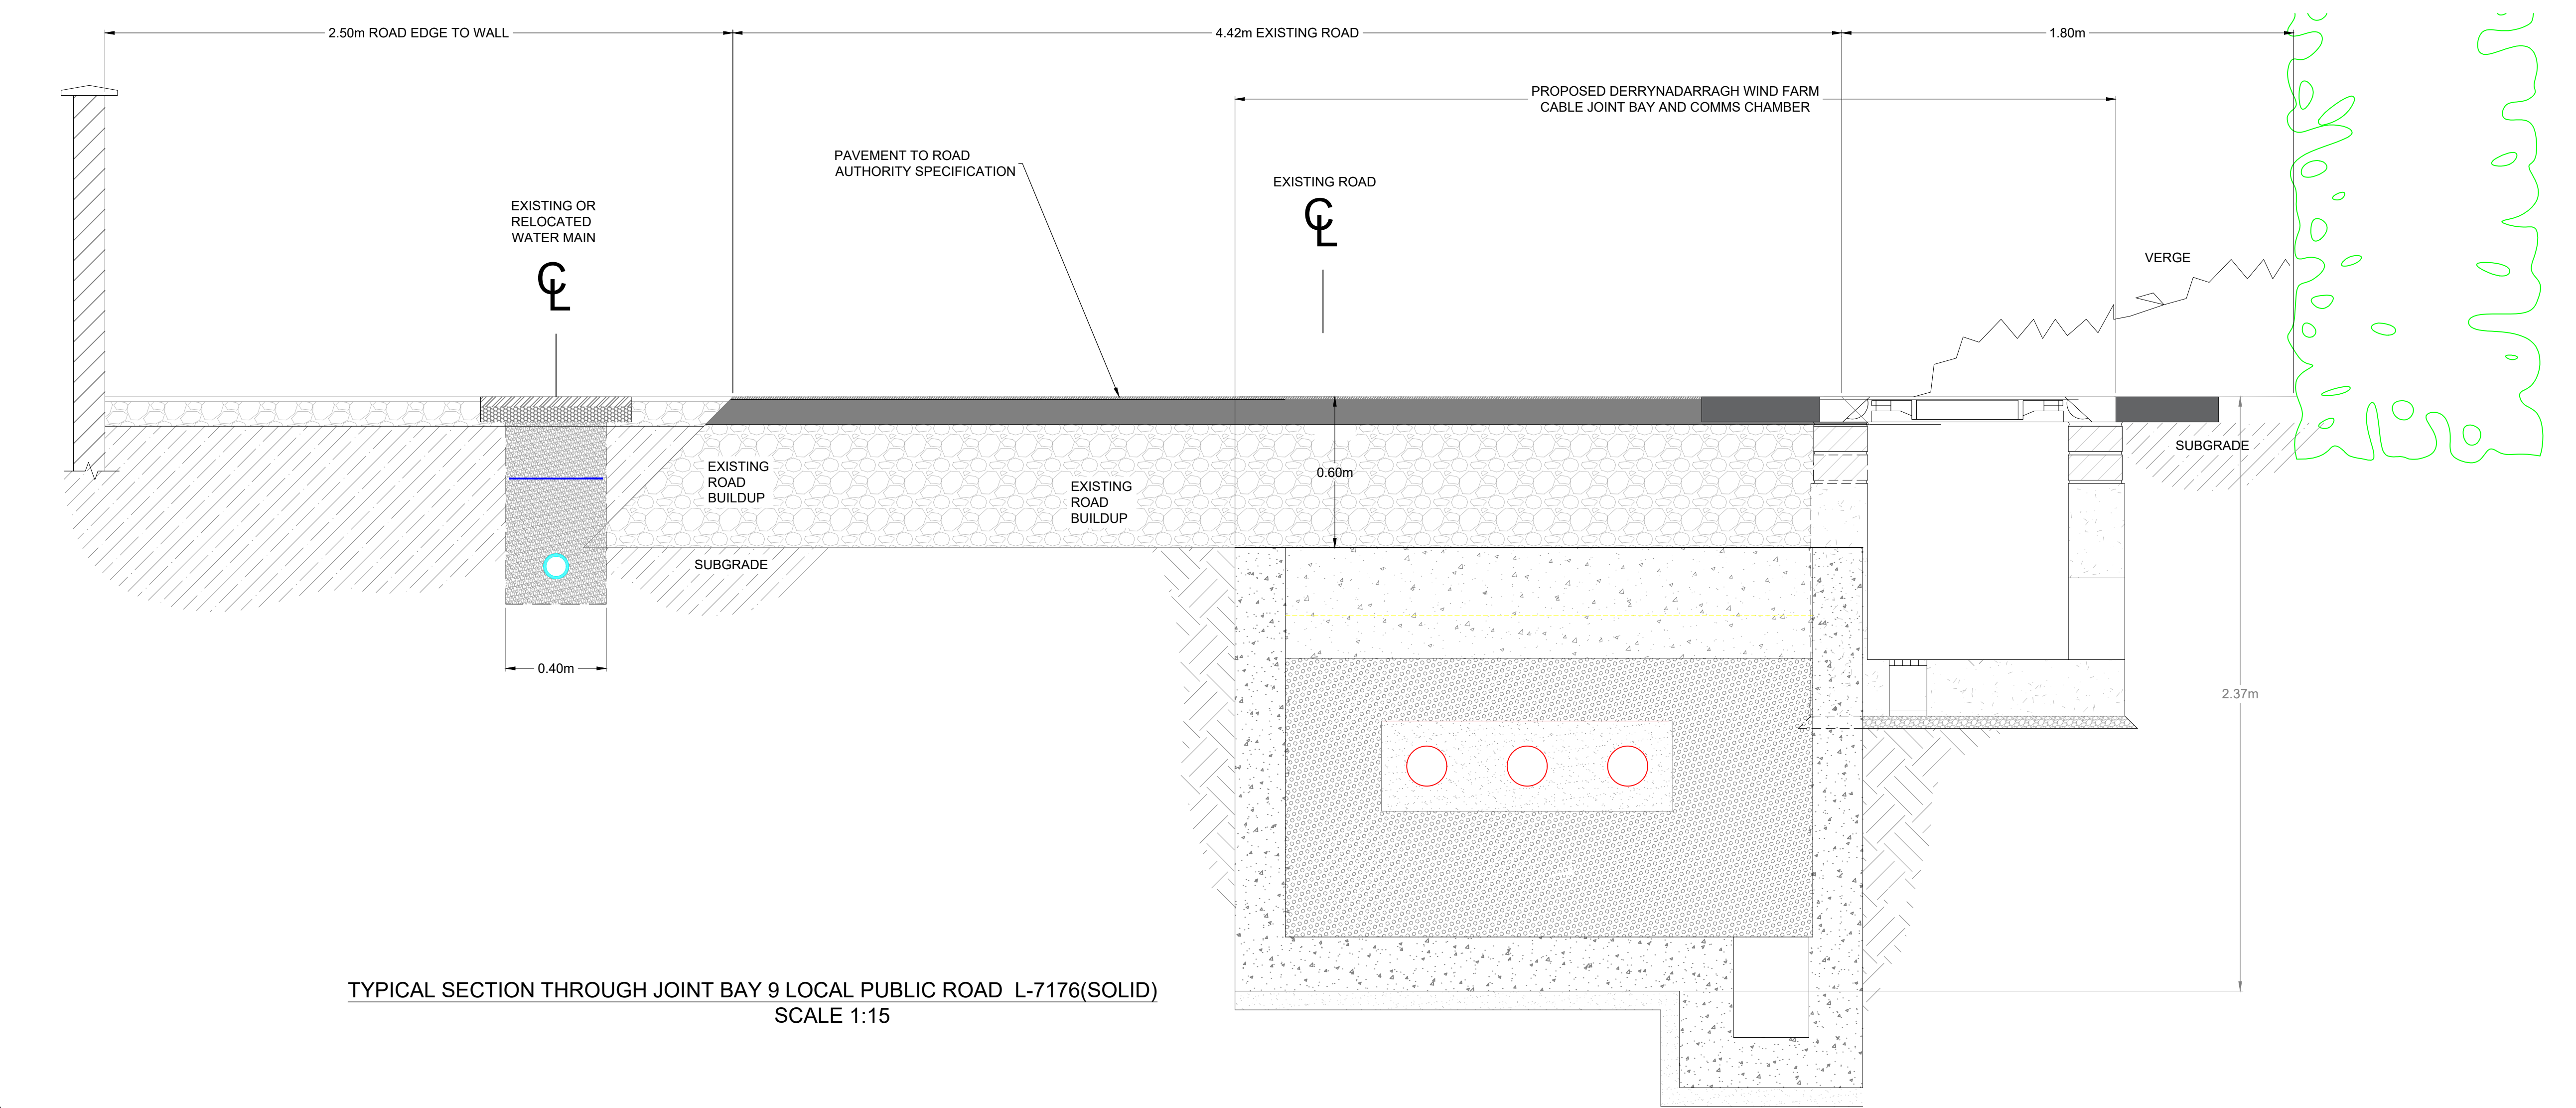

TYPICAL SECTION THROUGH JOINT BAY 9 LOCAL PUBLIC ROAD L-7176(SOLID)
SCALE 1:15

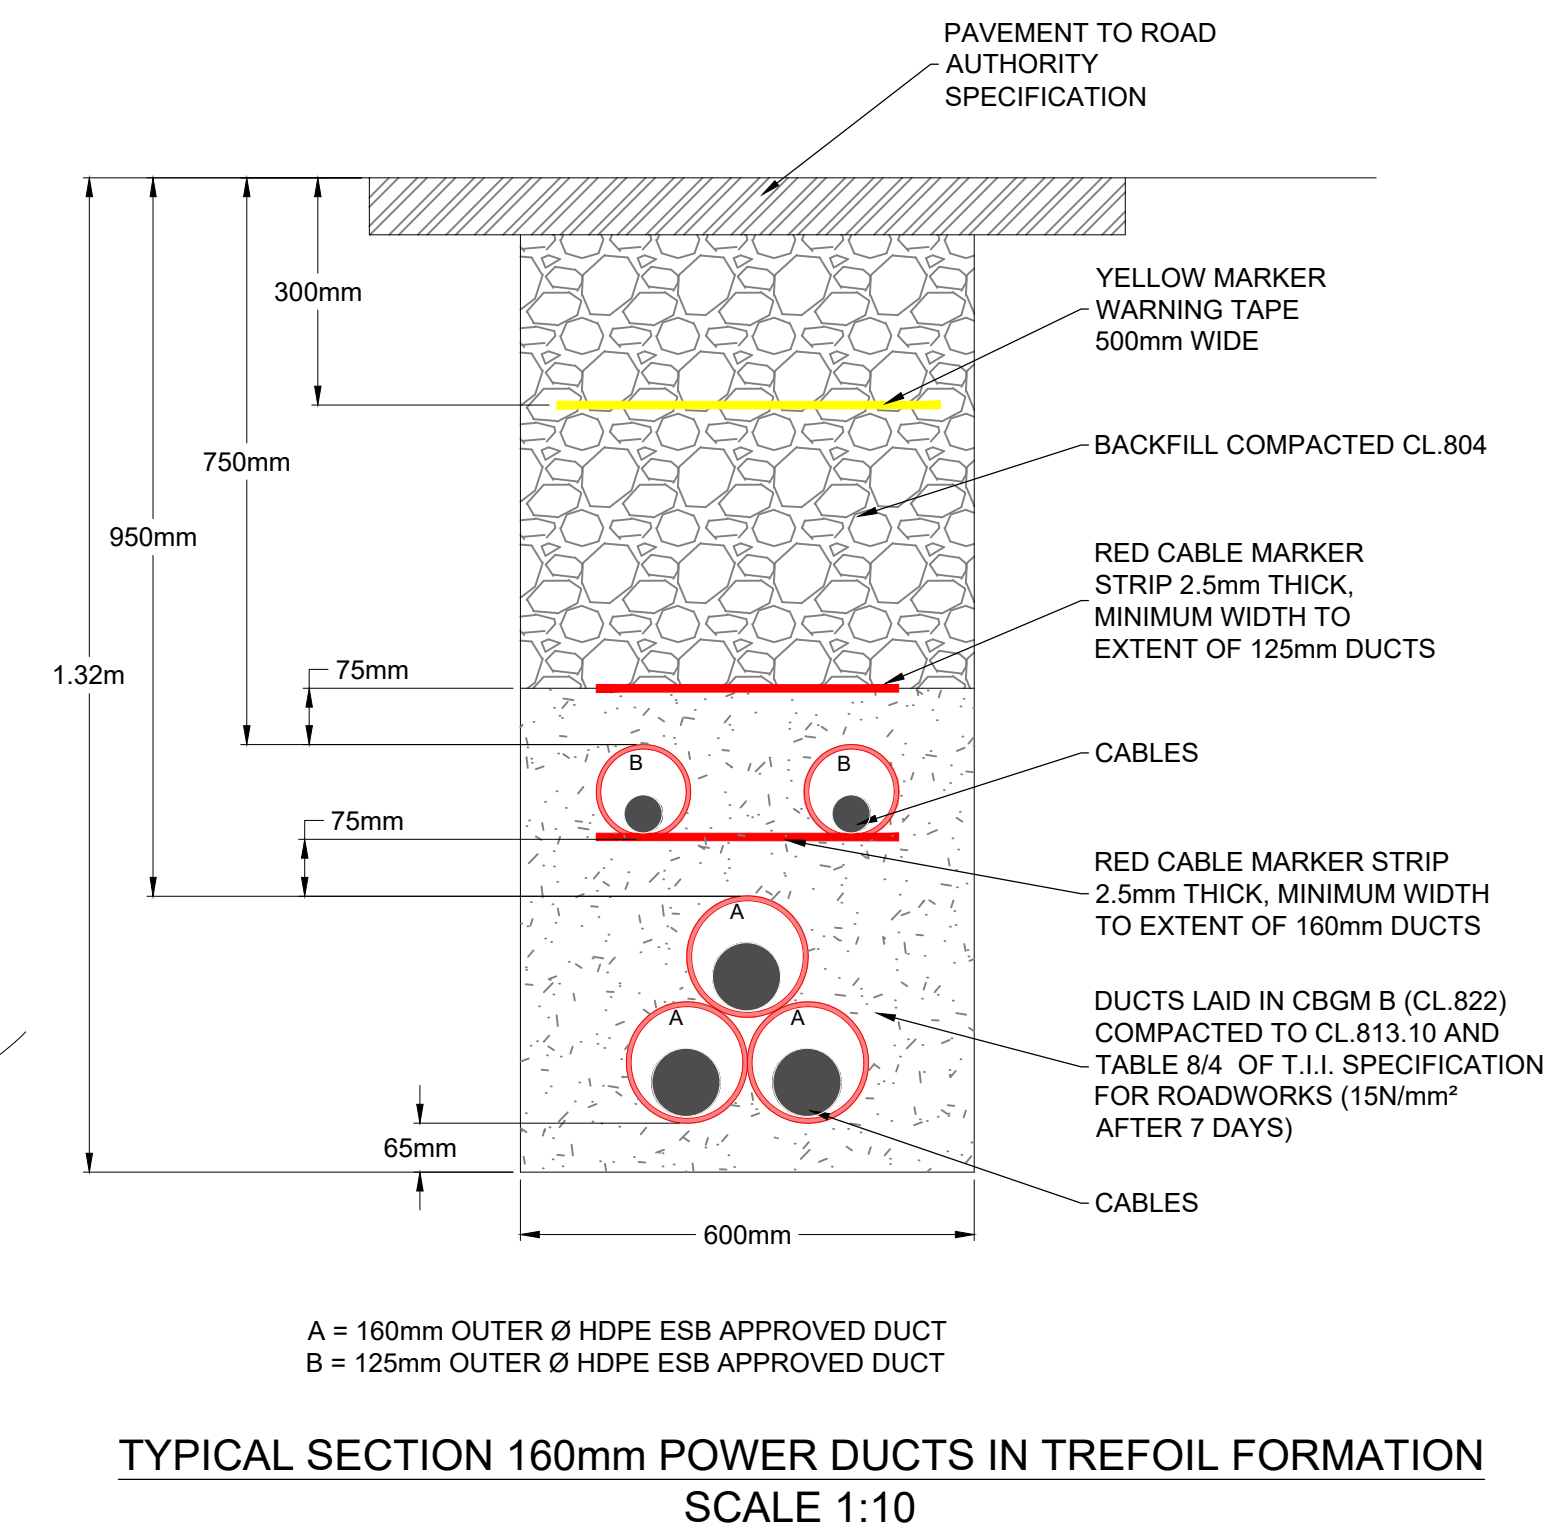

TYPICAL SECTION 160mm POWER DUCTS IN TREFOIL FORMATION
SCALE 1:10

- NOTES:
1. DRAWING ONLY TO BE USED FOR THE PURPOSE OF PLANNING AND IS SUBJECT TO DETAILED DESIGN.
 2. DIMENSIONS IN METRES AND MILLIMETERS AS STATED
 3. FIGURED DIMENSIONS ONLY TO BE USED.
 4. DRAWINGS ARE NOT TO BE SCALED

A		09.01.2026		S.O.M.		J.S.		FIRST ISSUE	
REV		DATE		BY		CHKD		DESCRIPTION	
ENGINEER								CLIENT	
<div> Danu Energy CONSULTING</div>								<div> Derrynadarragh Wind Farm</div>	
PROJECT									
DERRYNADARRAGH WIND FARM									
TITLE									
GRID CONNECTION ROUTE SECTIONS THROUGH L-7176 LOCAL ROAD									
SCALE				STATUS					
AS SHOWN				FOR INFORMATION					
PAPER SIZE				DRAWN BY			CHECKED AND APPROVED		
A1				S.O'MAHONY			J.SHANAHAN		
PROJECT PHASE				DATE			DATE		
PLANNING				17.12.2025			17.12.2025		
DRAWING NUMBER								REVISION	
DANU-DAR D002.2.1								V1	