


TYPICAL SECTION THROUGH REGIONAL PUBLIC ROAD R420 (SOLID)

SCALE 1:15

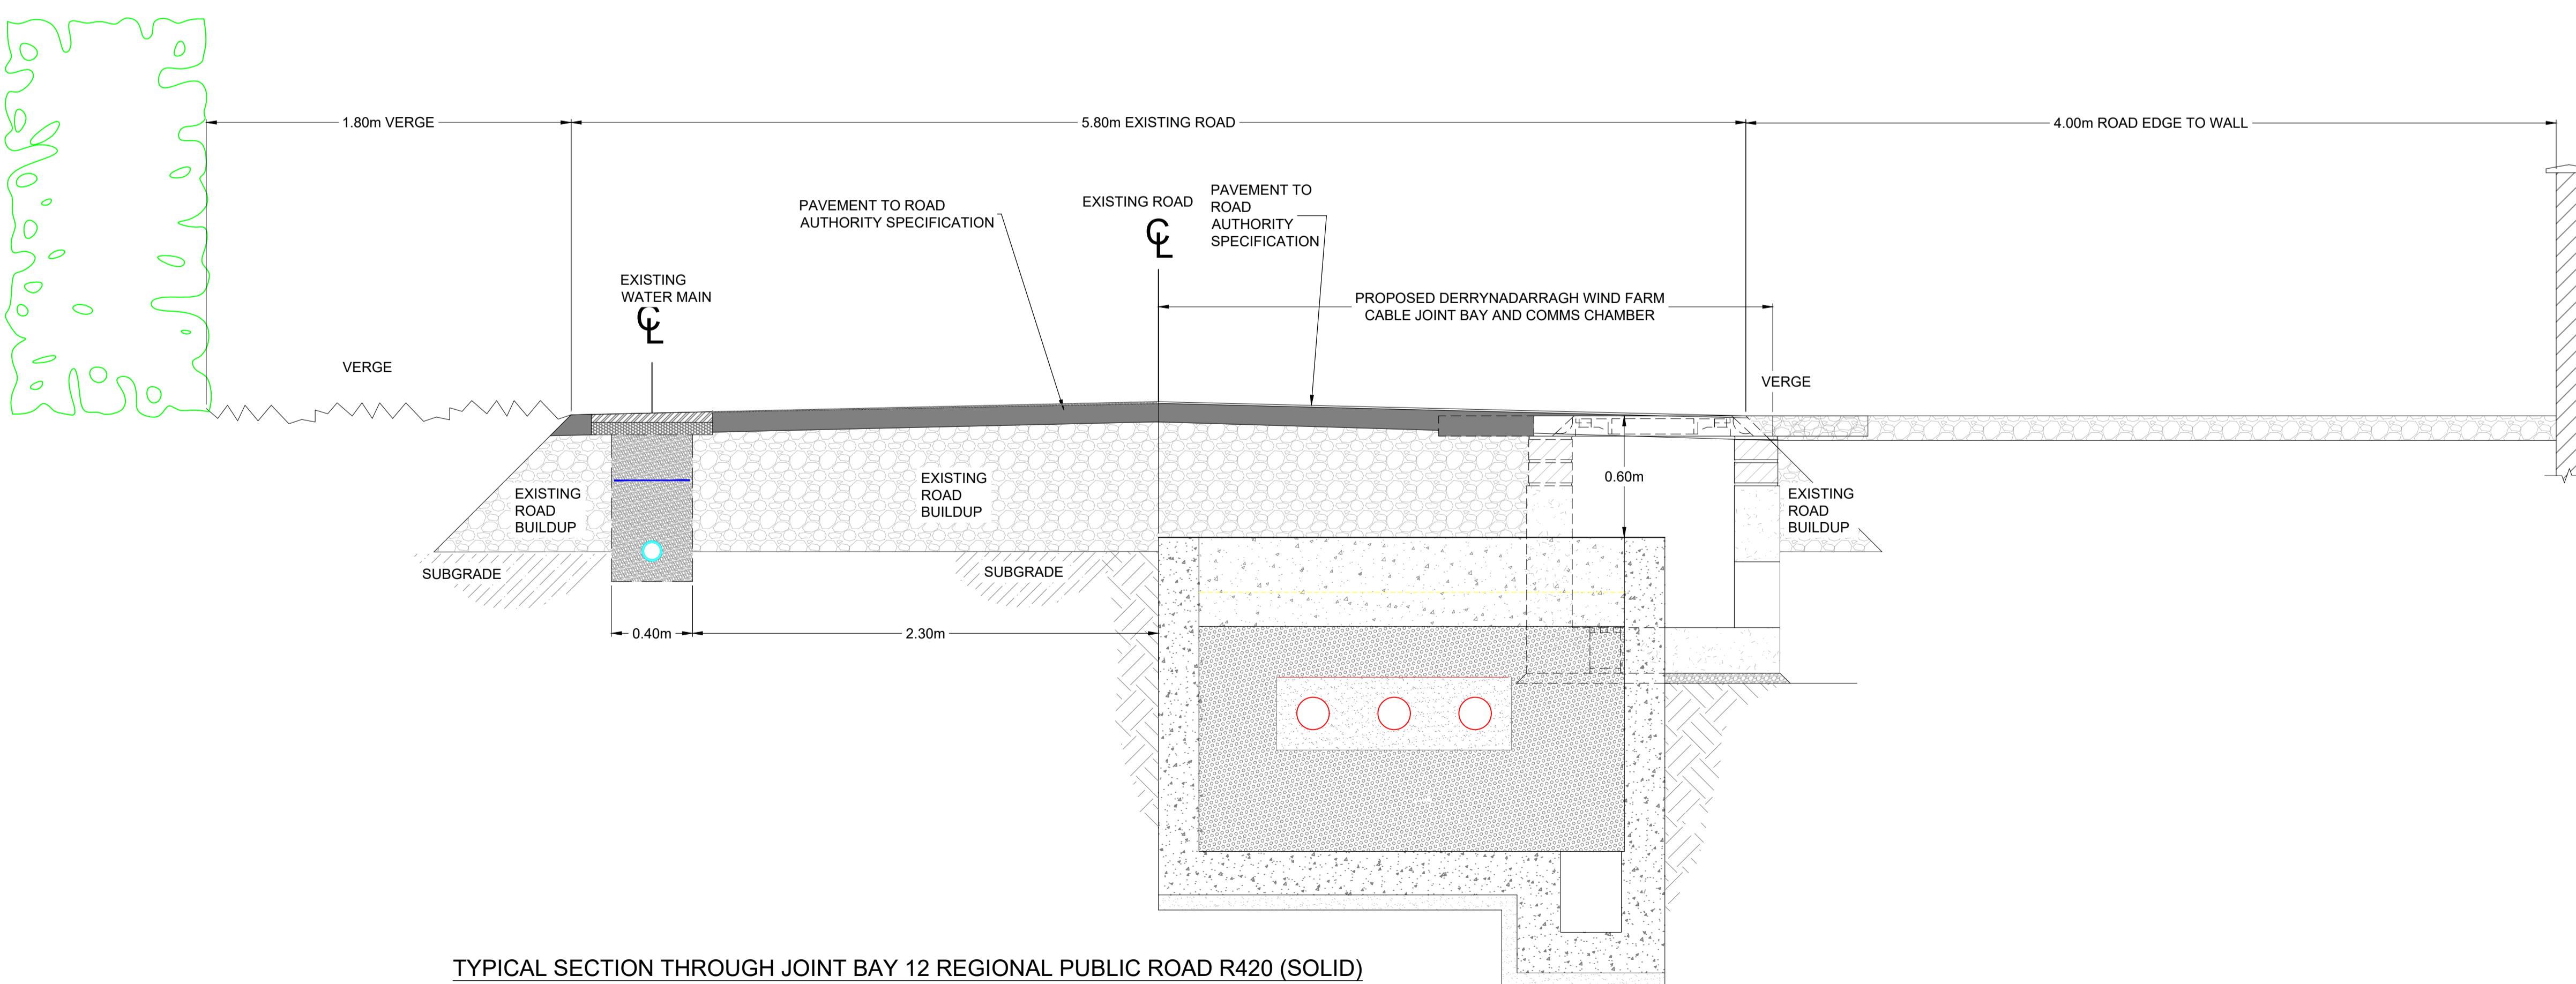

TYPICAL SECTION THROUGH JOINT BAY 12 REGIONAL PUBLIC ROAD R420 (SOLID)

SCALE 1:20

NOTES:

1. DRAWING ONLY TO BE USED FOR THE PURPOSE OF PLANNING AND IS SUBJECT TO DETAILED DESIGN.
2. DIMENSIONS IN METRES AND MILLIMETERS AS STATED
3. FIGURED DIMENSIONS ONLY TO BE USED.
4. DRAWINGS ARE NOT TO BE SCALED