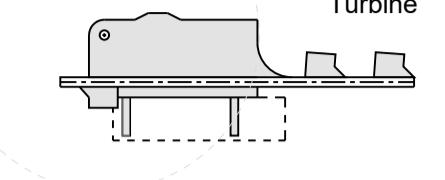
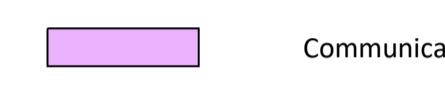
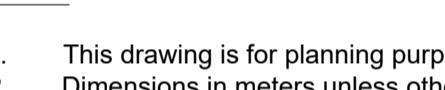
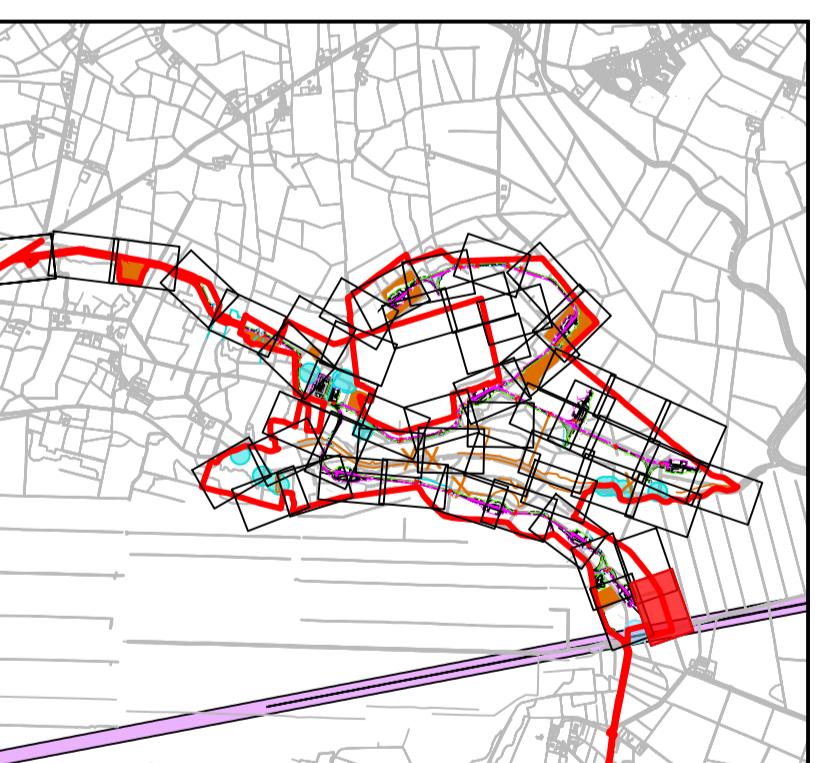


**LEGEND:**

- Planning Site Boundary
- Land Under the Control of the Applicant
-  Turbine
- Proposed Site Access Road
- Temporary Widening
- Existing Road to be upgraded
- 64.00 Existing Ground Contour
-  Proposed Peat Storage Areas
- Proposed Habitat Fence
- Proposed Internal Grid Cable
- Proposed Export Grid Cable
-  Badger Set Areas
-  Archaeological Areas
- Communication Link Buffer
- Interceptor Drain
- Roadside Swale
- Watercourse Diversion
- Existing Drain
-  Culvert
-  Stilling Pond
-  Diffuser


**Notes:**

1. This drawing is for planning purposes only.
2. Dimensions in meters unless otherwise noted.
3. Levels shown relative to ordnance datum (Malin Head).
4. Co-ordinates are to Irish Transverse Mercator (ITM).

**KEY PLAN**

0m 5m 10m 15m 20m 25m 30m 35m 40m 45m 50m

Scale 1:500

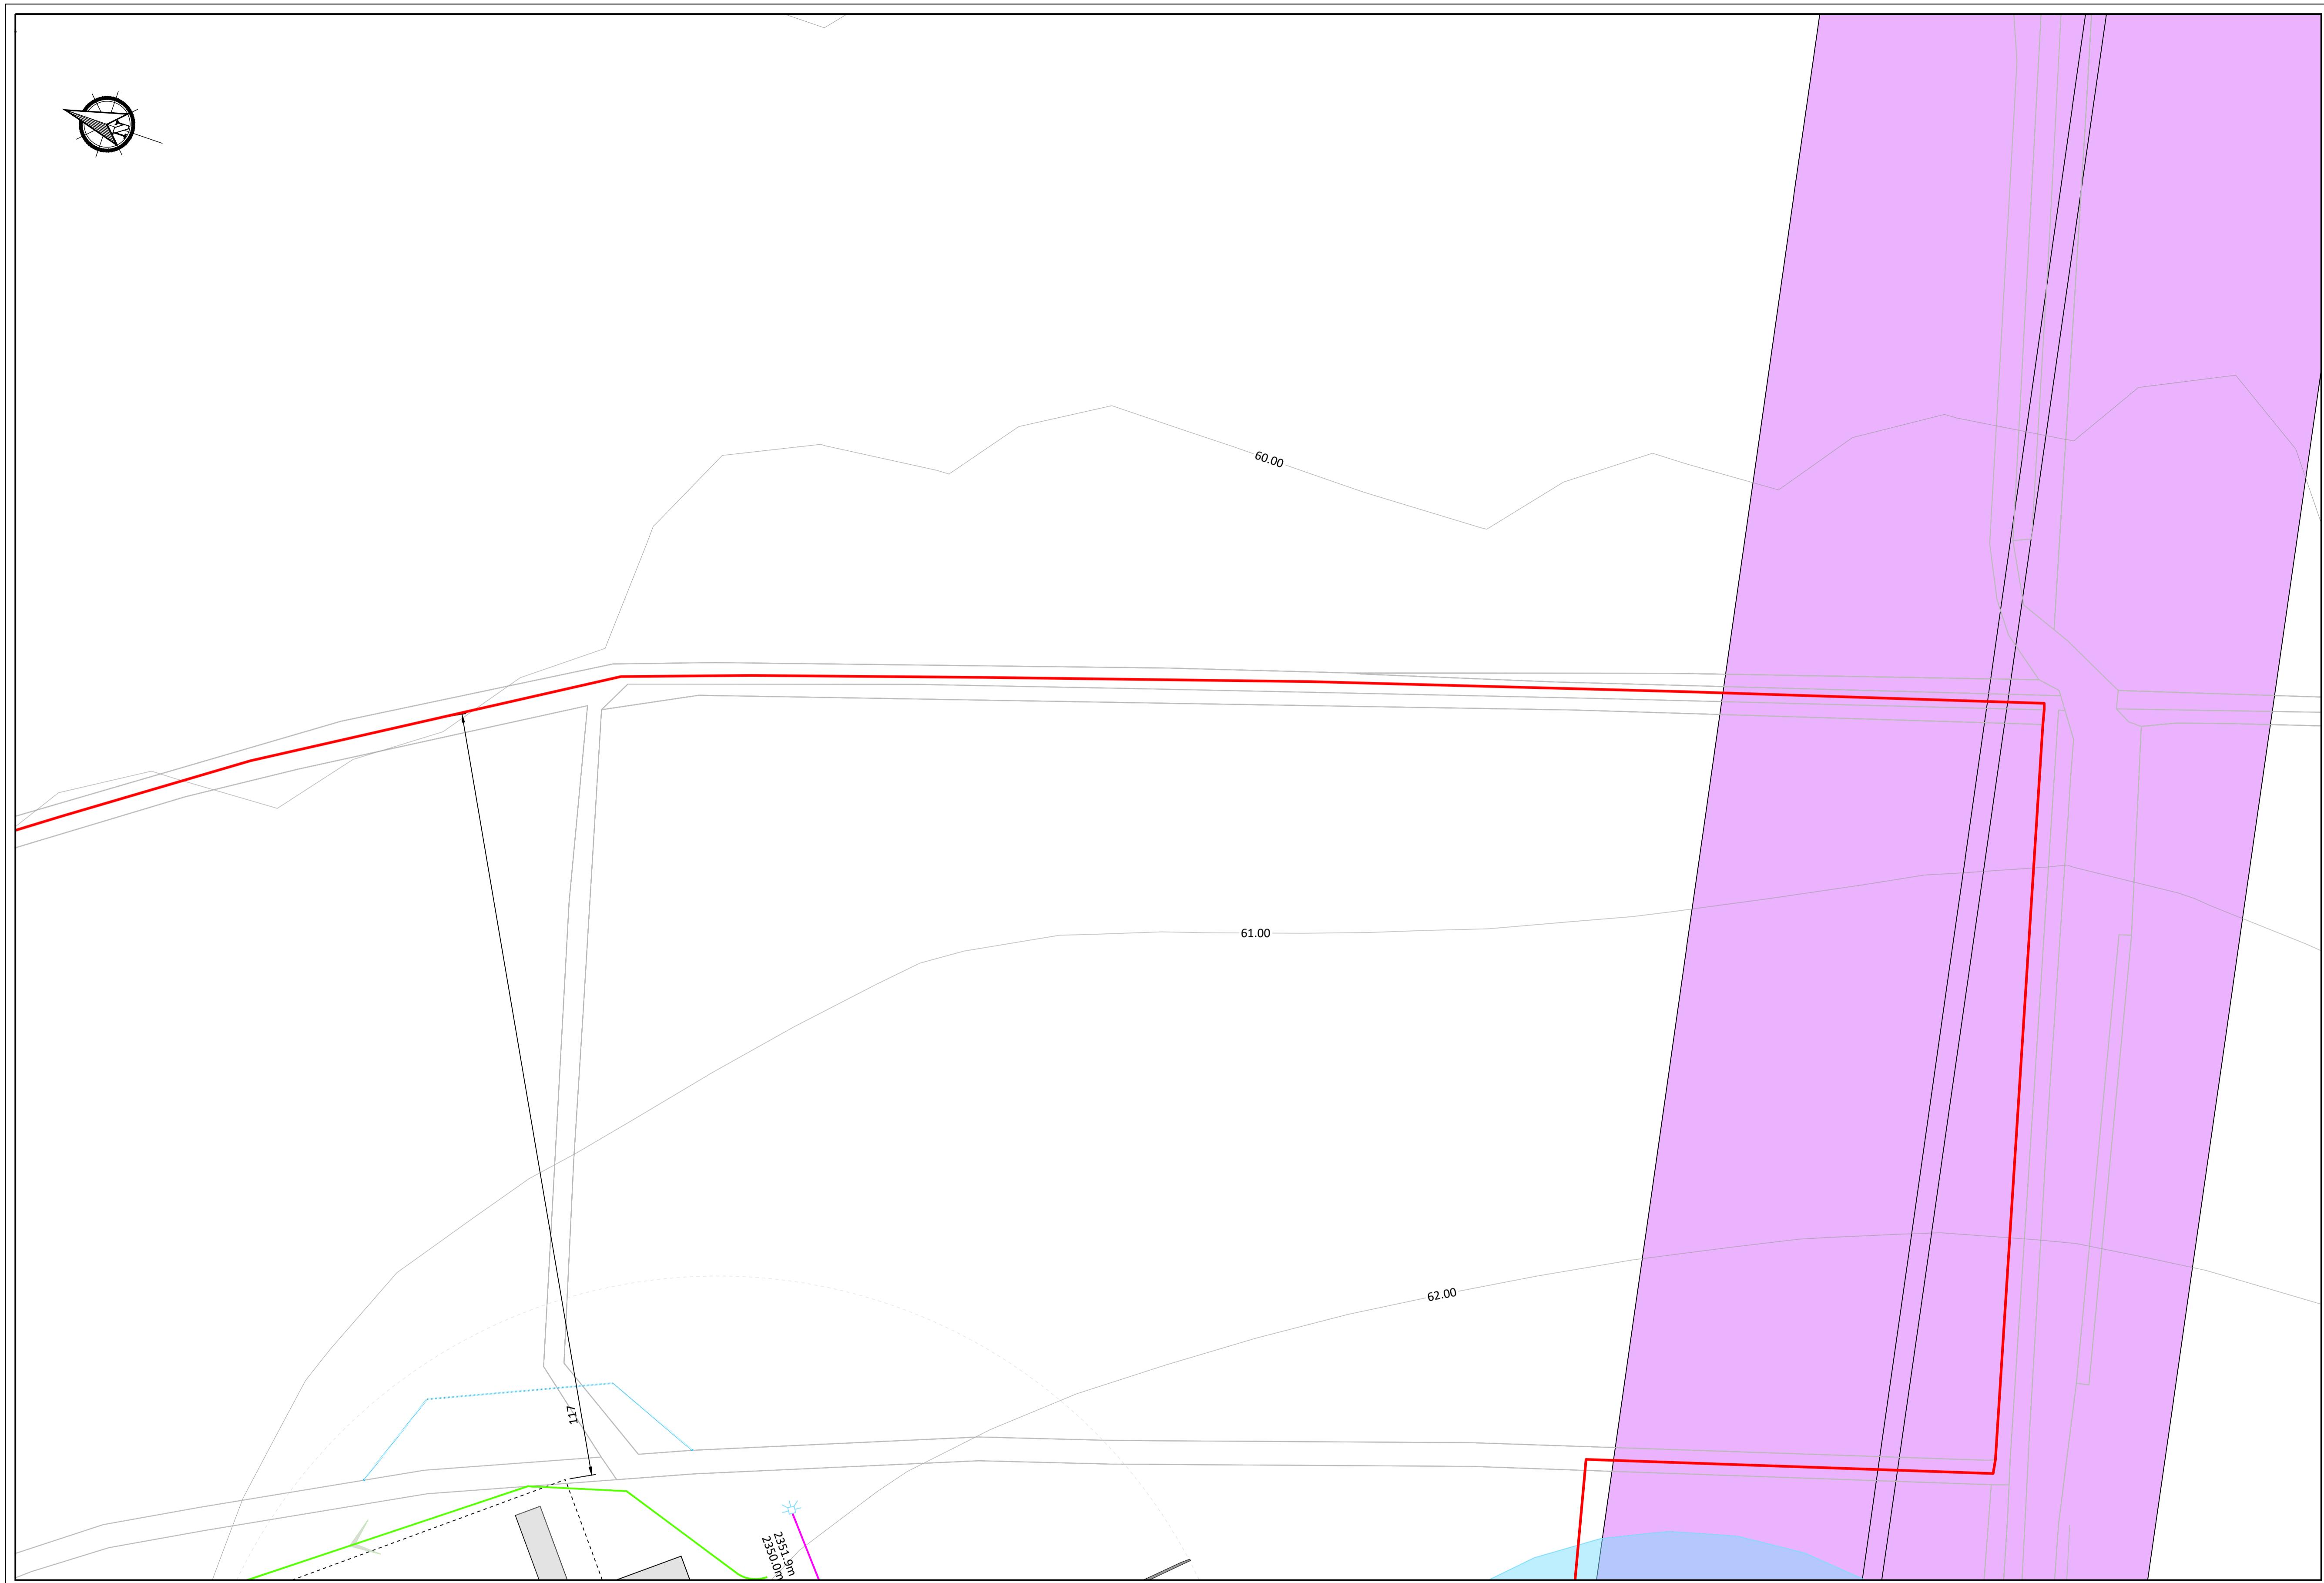

If Applicable : Ordnance Survey Ireland Licence No. CYAL50221678 © Ordnance Survey Ireland and Government of Ireland  
OSI 3497,3437,3376,3439,3550,3599,3600,3601,3657,3656

 **FEHILY  
TIMONEY**

Cork | Dublin | Carlow  
[www.fehilytimoney.ie](http://www.fehilytimoney.ie)

No part of this document may be reproduced or transmitted in any form or stored in any retrieval system of any nature without the written permission of Fehily Timoney & Company as copyright holder except as agreed for use on the project for which the document was originally issued. Do not scale. Use figured dimensions only. If in doubt - Ask!

Rev.	Description	App By	Date
A	ISSUE FOR PLANNING	JH	15.09.25
B	ISSUE FOR PLANNING	JH	20.01.26

PROJECT		CLIENT	
DERRYNADARRAGH WIND FARM		 Dara Energy Limited	
1:500 SITE LAYOUT PLAN SHEET 44 OF 54		Date	15.09.25
SHEET		Project number	P22-145
		Scale (@ A1-)	1:500
Drawn by	CS	Drawing Number	
Checked by	LD	Rev	B