


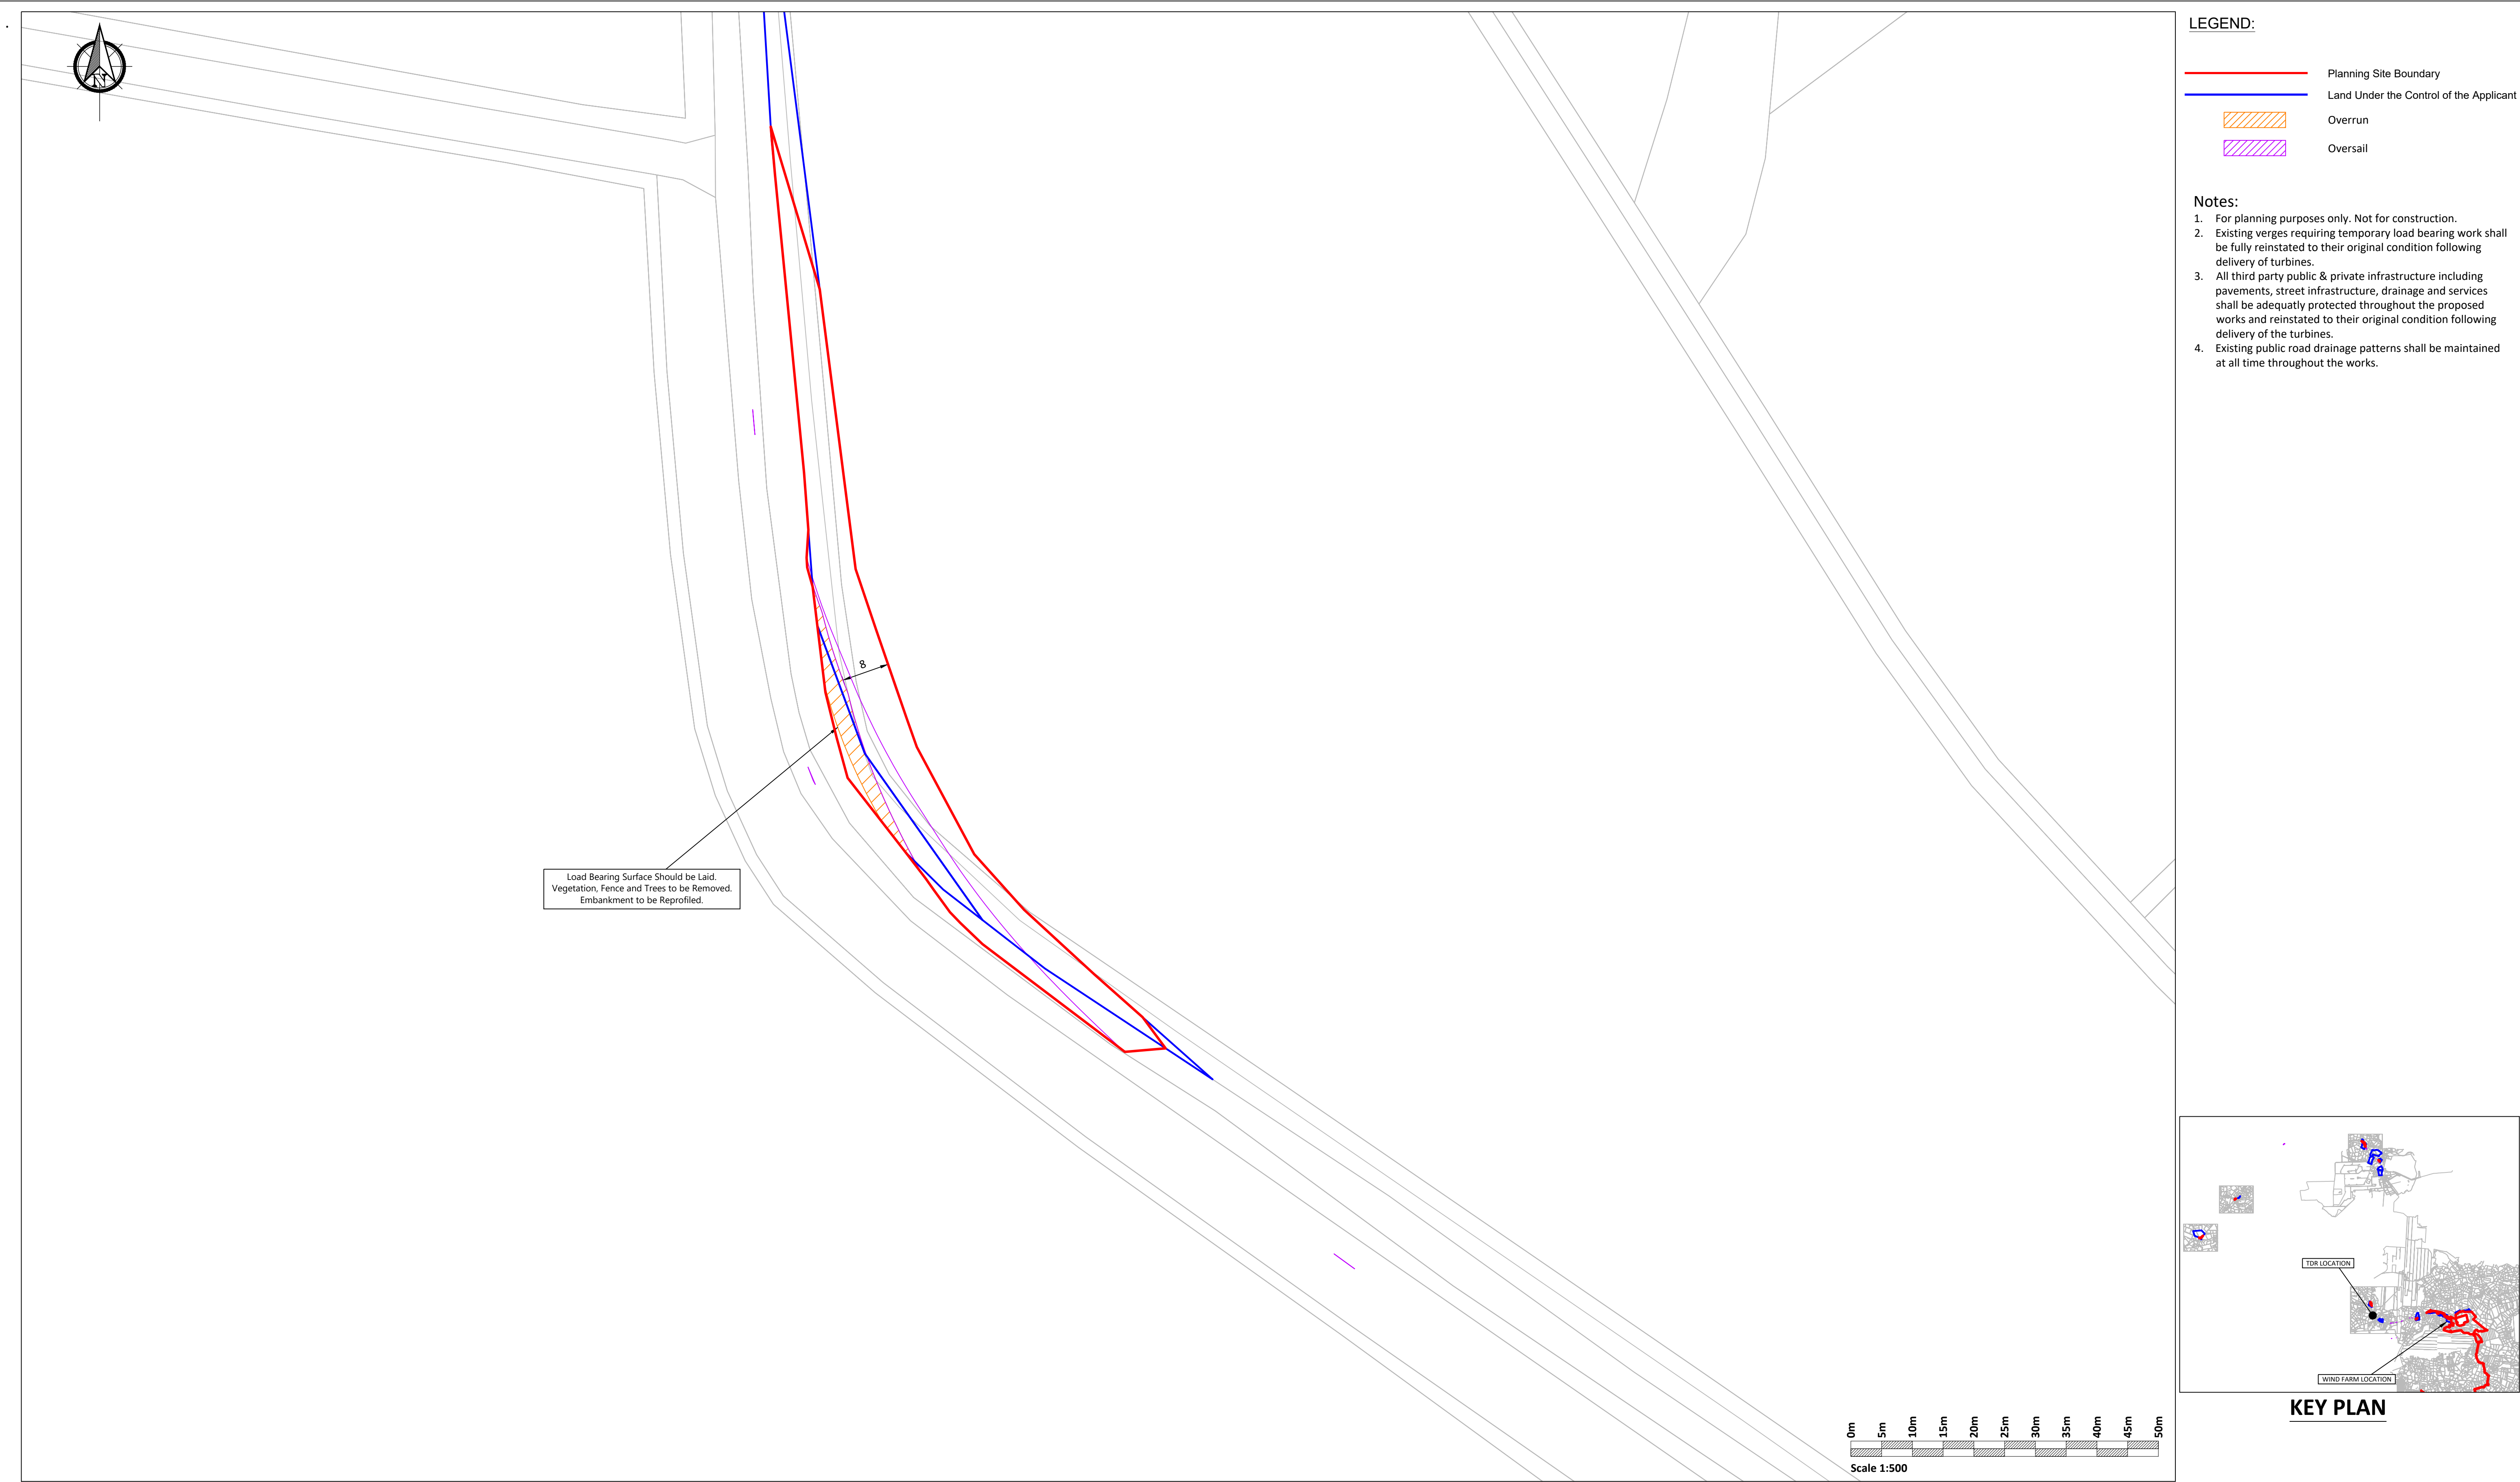

- LEGEND:
- Planning Site Boundary
  - Land Under the Control of the Applicant
  - Overrun
  - Oversail

- Notes:
- For planning purposes only. Not for construction.
  - Existing verges requiring temporary load bearing work shall be fully reinstated to their original condition following delivery of turbines.
  - All third party public & private infrastructure including pavements, street infrastructure, drainage and services shall be adequately protected throughout the proposed works and reinstated to their original condition following delivery of the turbines.
  - Existing public road drainage patterns shall be maintained at all time throughout the works.

If Applicable : Ordnance Survey Ireland Licence No. CYAL50221678 © Ordnance Survey Ireland and Government of Ireland  
OSI 3497,3437,3376,3439,3550,3599,3600,3601,3657,3656

| Rev. | Description        | App By | Date     |
|------|--------------------|--------|----------|
| A    | ISSUE FOR PLANNING | JH     | 15.09.25 |
| B    | ISSUE FOR PLANNING | JH     | 20.01.26 |
|      |                    |        |          |
|      |                    |        |          |
|      |                    |        |          |
|      |                    |        |          |

|                          |                 |                                                                                       |          |                                     |         |               |          |
|--------------------------|-----------------|---------------------------------------------------------------------------------------|----------|-------------------------------------|---------|---------------|----------|
| PROJECT                  |                 | CLIENT                                                                                |          |                                     |         |               |          |
| DERRYNADARRAGH WIND FARM |                 |  |          |                                     |         |               |          |
| SHEET                    | TDR LOCATION 38 | Date                                                                                  | 15.09.25 | Project number                      | P22-145 | Scale (@ A1-) | 1:500    |
|                          |                 | Drawn by                                                                              | CS       | Drawing Number<br>P22-145-0300-0006 |         |               | Rev<br>B |
|                          |                 | Checked by                                                                            | LD       |                                     |         |               |          |