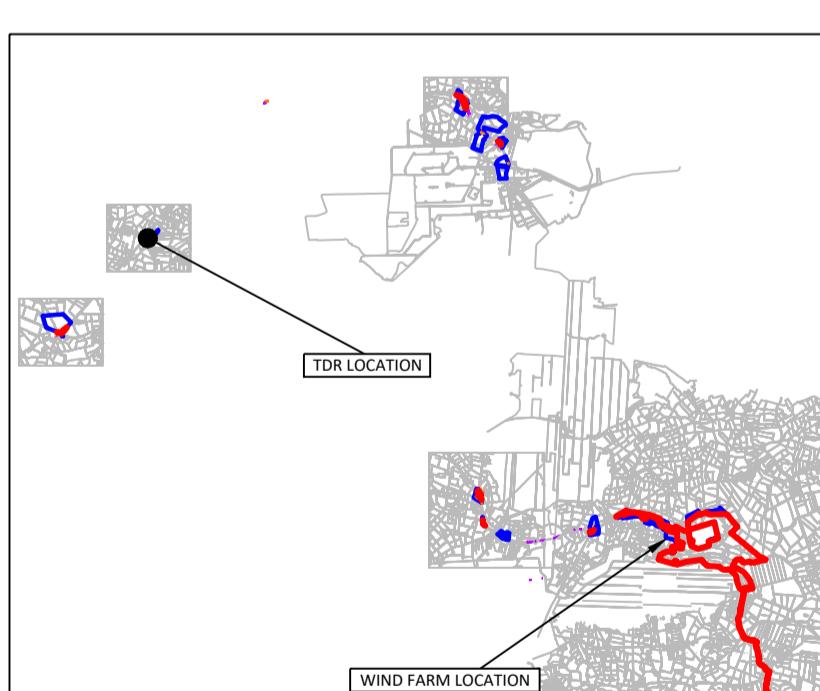
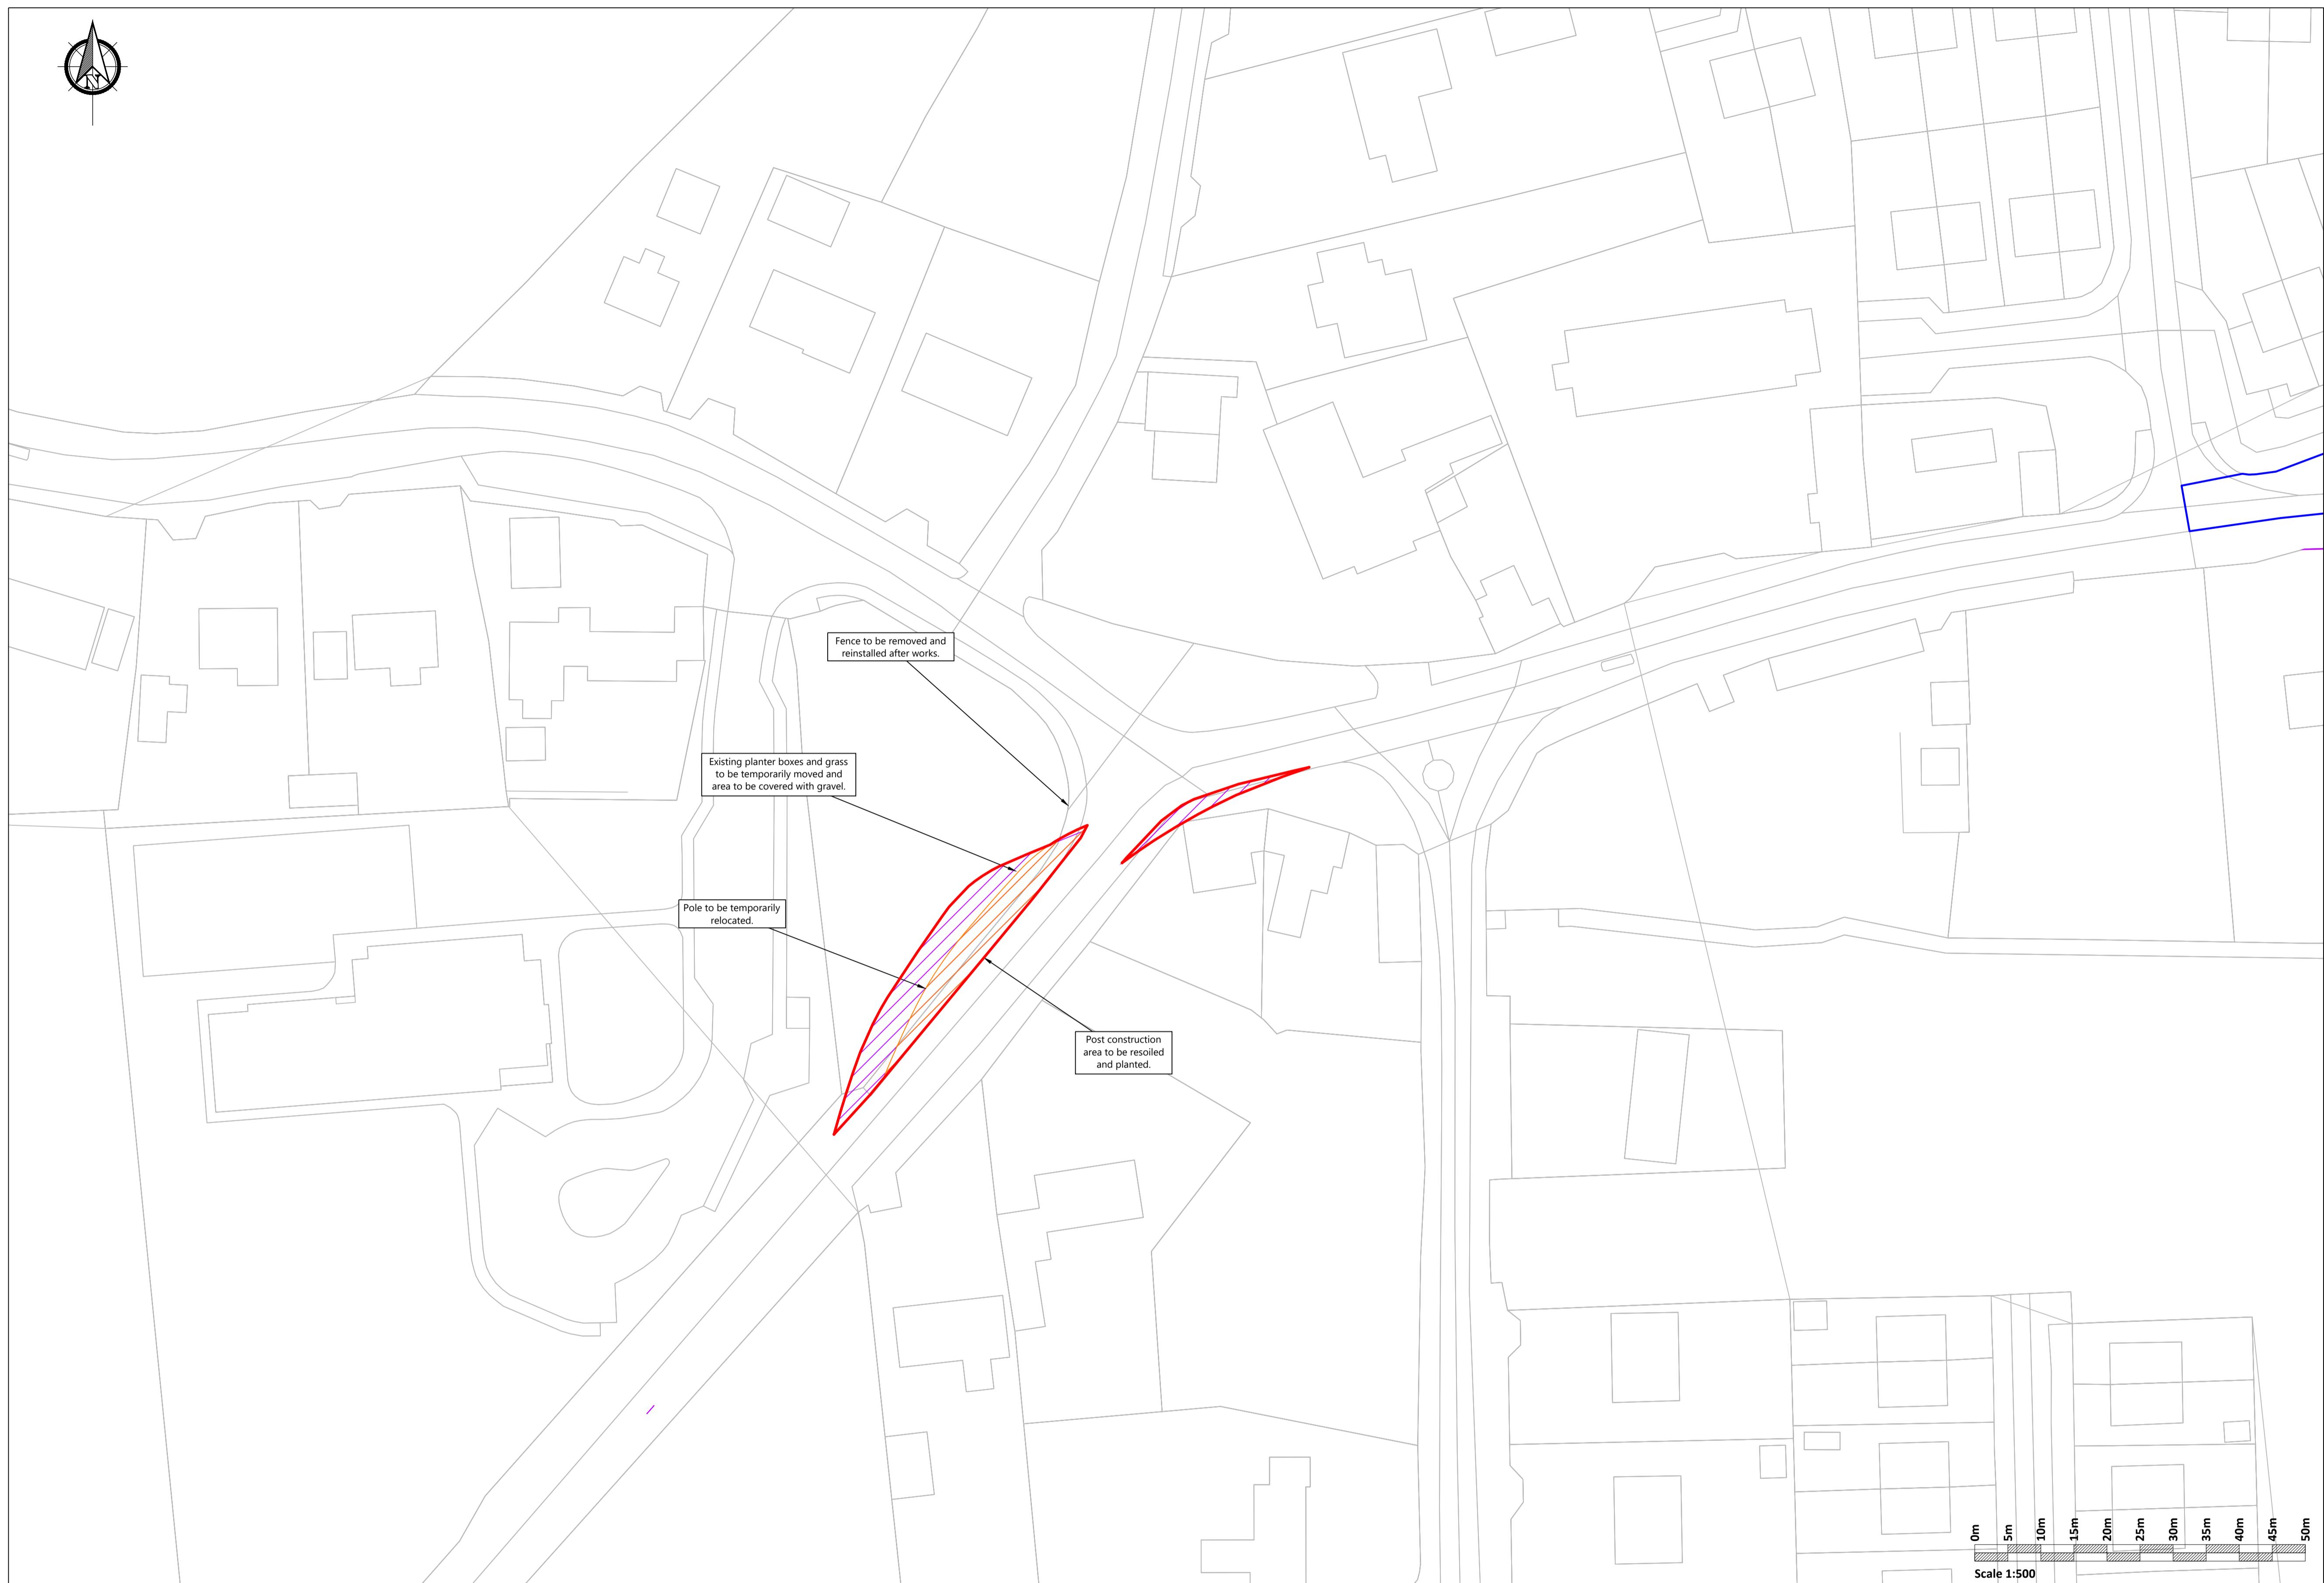
**LEGEND:**

—	Planning Site Boundary
—	Land Under the Control of the Applicant
	Overrun
	Oversail

Notes:

1. For planning purposes only. Not for construction.
2. Existing verges requiring temporary load bearing work shall be fully reinstated to their original condition following delivery of turbines.
3. All third party public & private infrastructure including pavements, street infrastructure, drainage and services shall be adequately protected throughout the proposed works and reinstated to their original condition following delivery of the turbines.
4. Existing public road drainage patterns shall be maintained at all time throughout the works.

**KEY PLAN**

If Applicable : Ordnance Survey Ireland Licence No. CYAL50221678 © Ordnance Survey Ireland and Government of Ireland
OSI 3497,3437,3376,3439,3550,3599,3600,3601,3657,3656



Cork | Dublin | Carlow
www.fehilytimoney.ie

No part of this document may be reproduced or transmitted in any form or stored in any retrieval system of any nature without the written permission of Fehily Timoney & Company as copyright holder except as agreed for use on the project for which the document was originally issued. Do not scale. Use figured dimensions only. If in doubt - Ask!

Rev.	Description	App By	Date
A	ISSUE FOR PLANNING	JH	15.09.25
B	ISSUE FOR PLANNING	JH	20.01.26

PROJECT		CLIENT	
DERRYNADARRAGH WIND FARM		 Dara Energy Limited	
SHEET		Date 15.09.25 Project number P22-145 Scale (@ A1-) 1:500	
TDR LOCATION 22		Drawn by CS Drawing Number P22-145-0300-0008	Rev B
		Checked by LD	
O:\ACAD\2022\P22-145\P22-145-0300-0008			