

**LEGEND:**

- Planning Site Boundary (Red line)
- Land Under the Control of the Applicant (Blue line)

Note.

Road markings not provided due to CL804 temporary road surfacing.

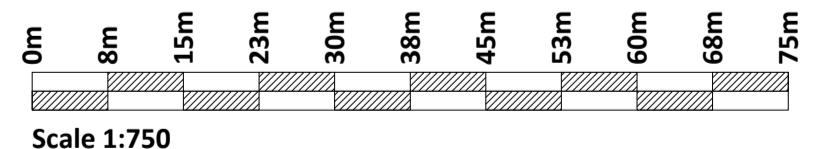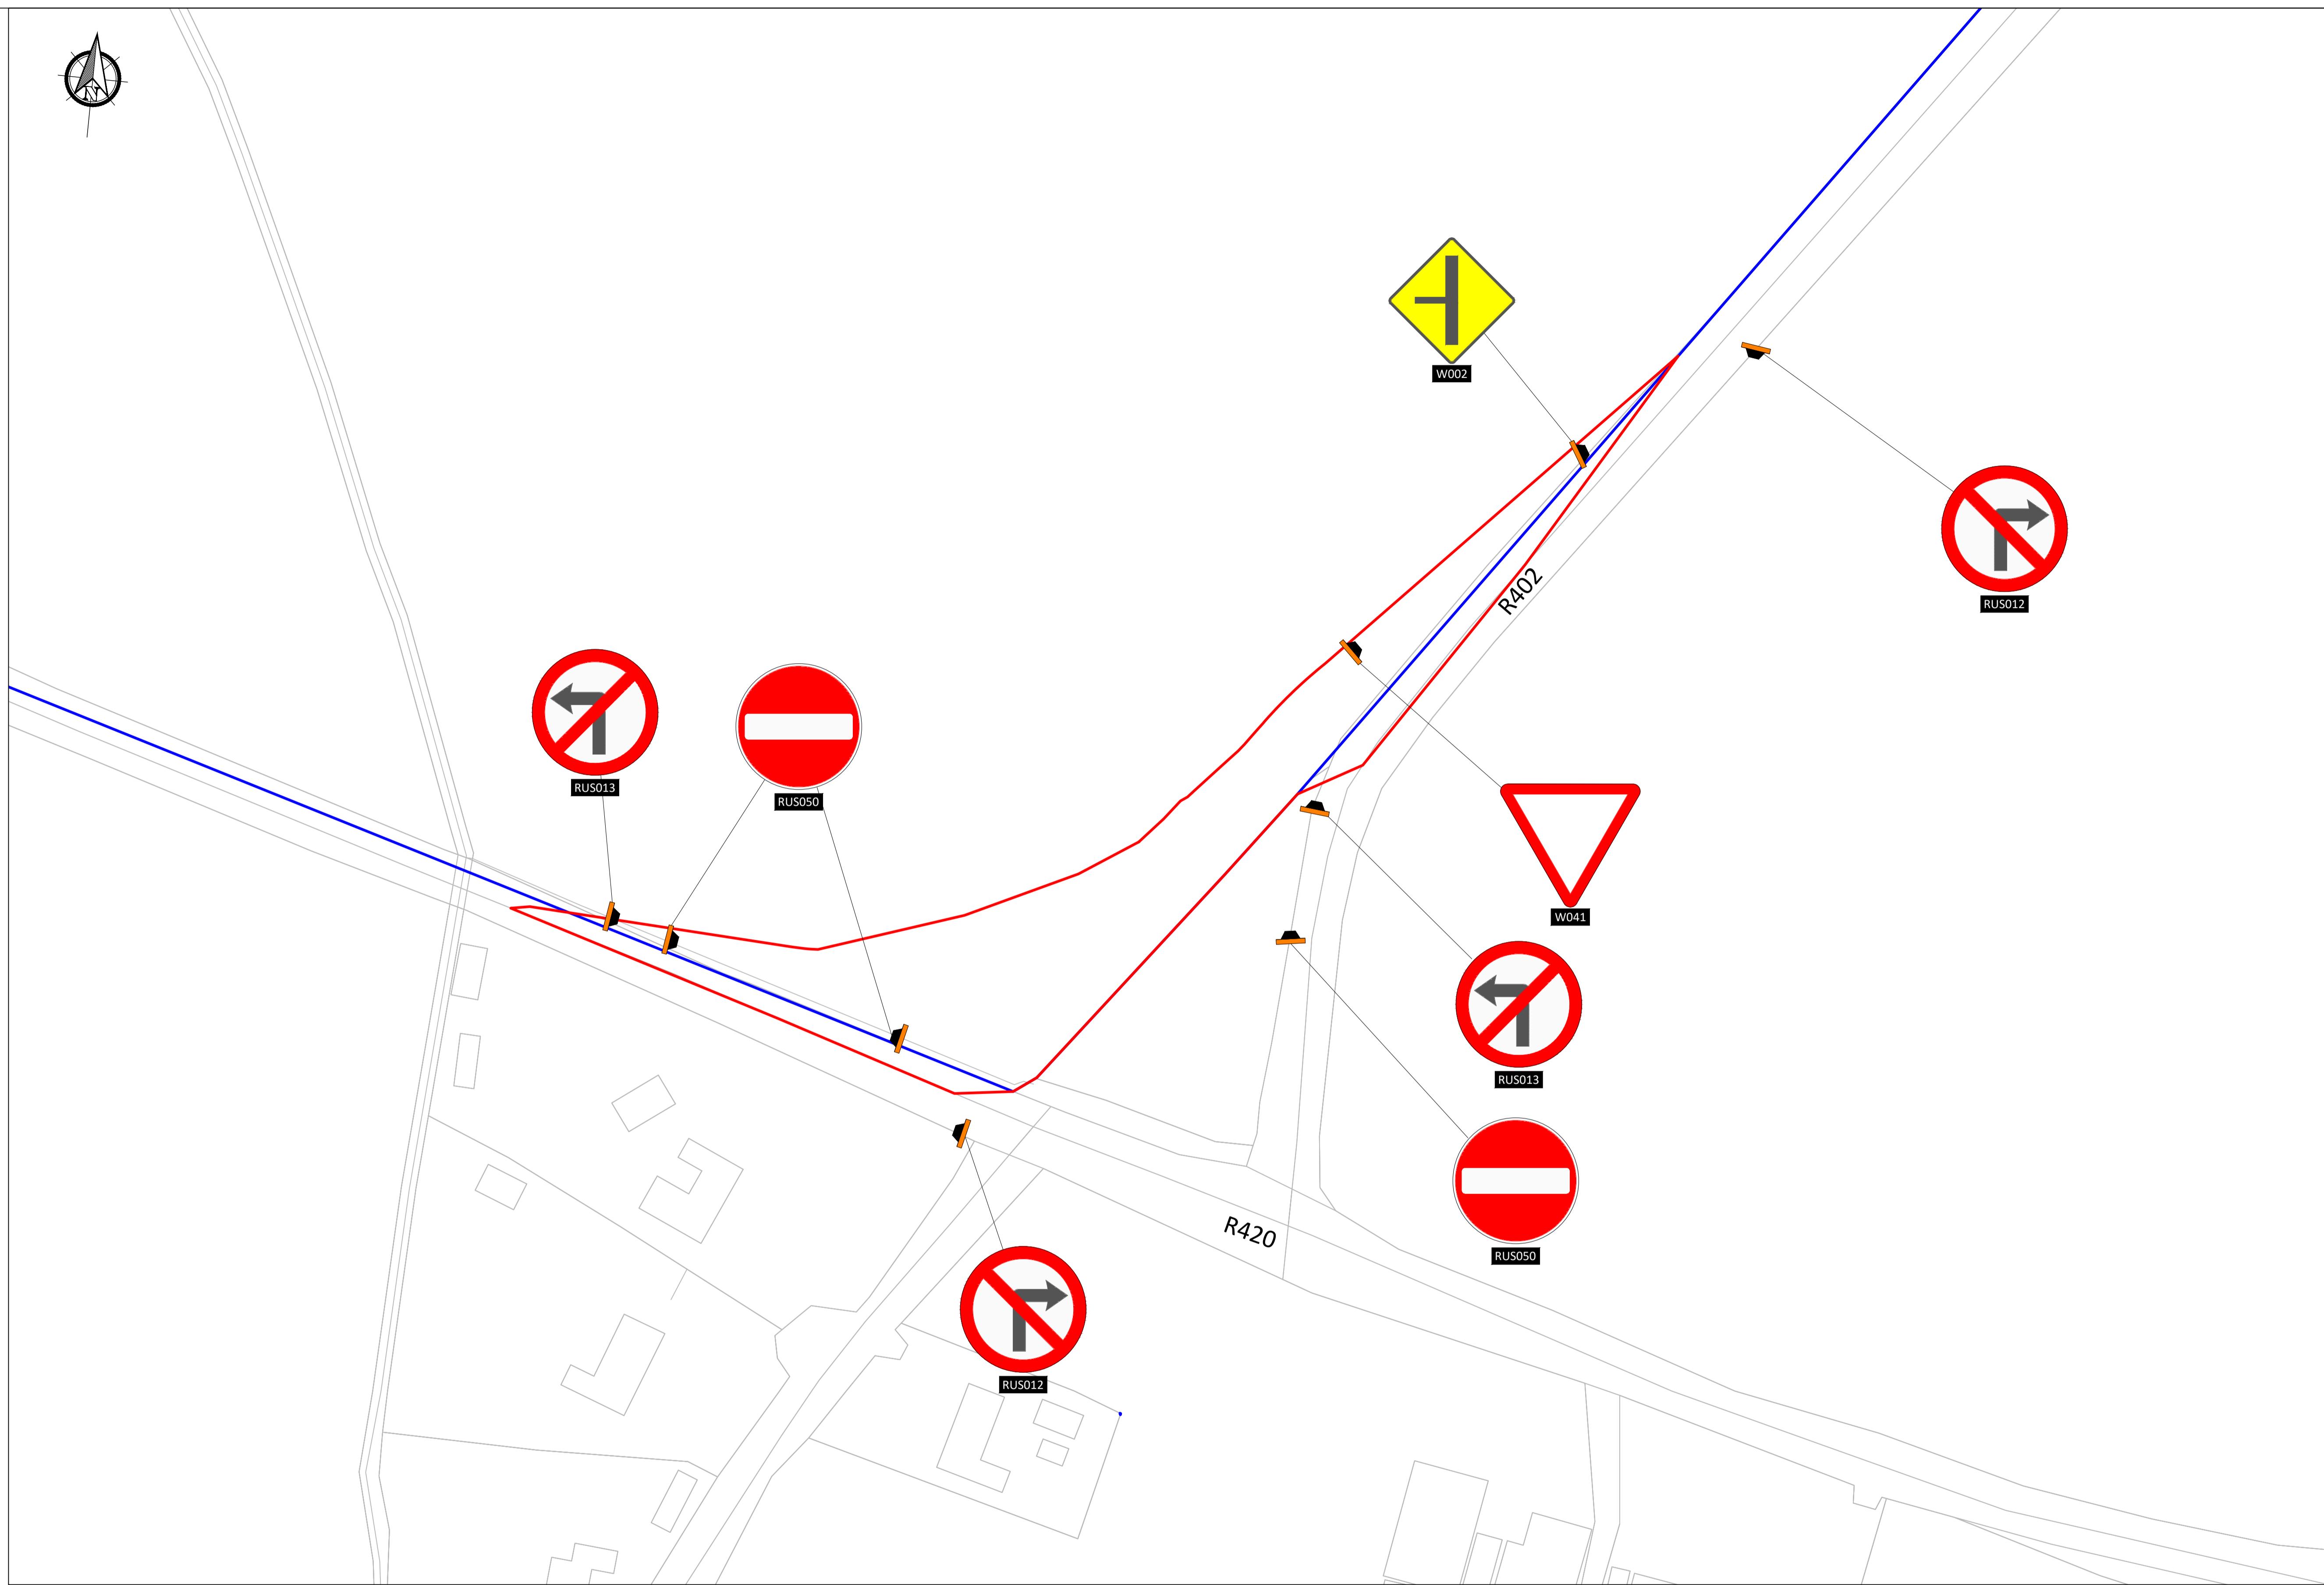

If Applicable : Ordnance Survey Ireland Licence No. CYAL50221678 © Ordnance Survey Ireland and Government of Ireland
OSI 3497,3437,3376,3439,3550,3599,3600,3601,3657,3656



Cork | Dublin | Carlow
www.fehilytimoney.ie

No part of this document may be reproduced or transmitted in any form or stored in any retrieval system of any nature without the written permission of Fehily Timoney & Company as copyright holder except as agreed for use on the project for which the document was originally issued. Do not scale. Use figured dimensions only. If in doubt - Ask!

Rev.	Description	App By	Date
A	ISSUE FOR PLANNING	JH	15.09.25
B	ISSUE FOR PLANNING	JH	20.01.26

PLAN

Scale 1:750

PROJECT		CLIENT	
DERRYNADARRAGH WIND FARM		Dara Energy Limited	
SHEET			
TRAFFIC MANAGEMENT PLAN AT TDR NODE		Date	15.09.25
LOCATION 19		Project number	P22-145
		Scale (@ A1-)	1:750
Drawn by	CS	Drawing Number	
Checked by	LD	Rev	B
P22-145-0300-0014			